



ELEVATION

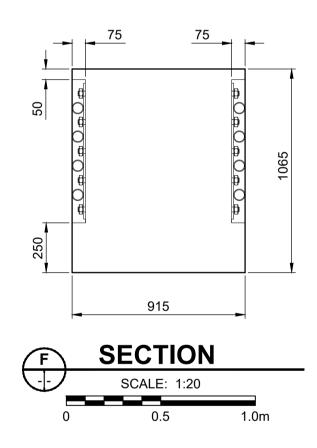

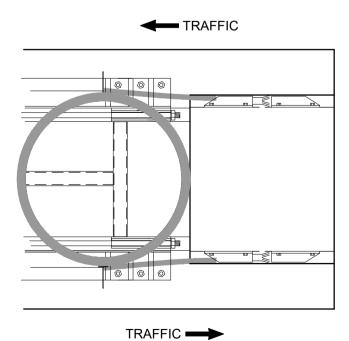


PLAN

CABLE ANCHOR CONFIGURATION

SCALE: 1:20 0 0.5 1.0m



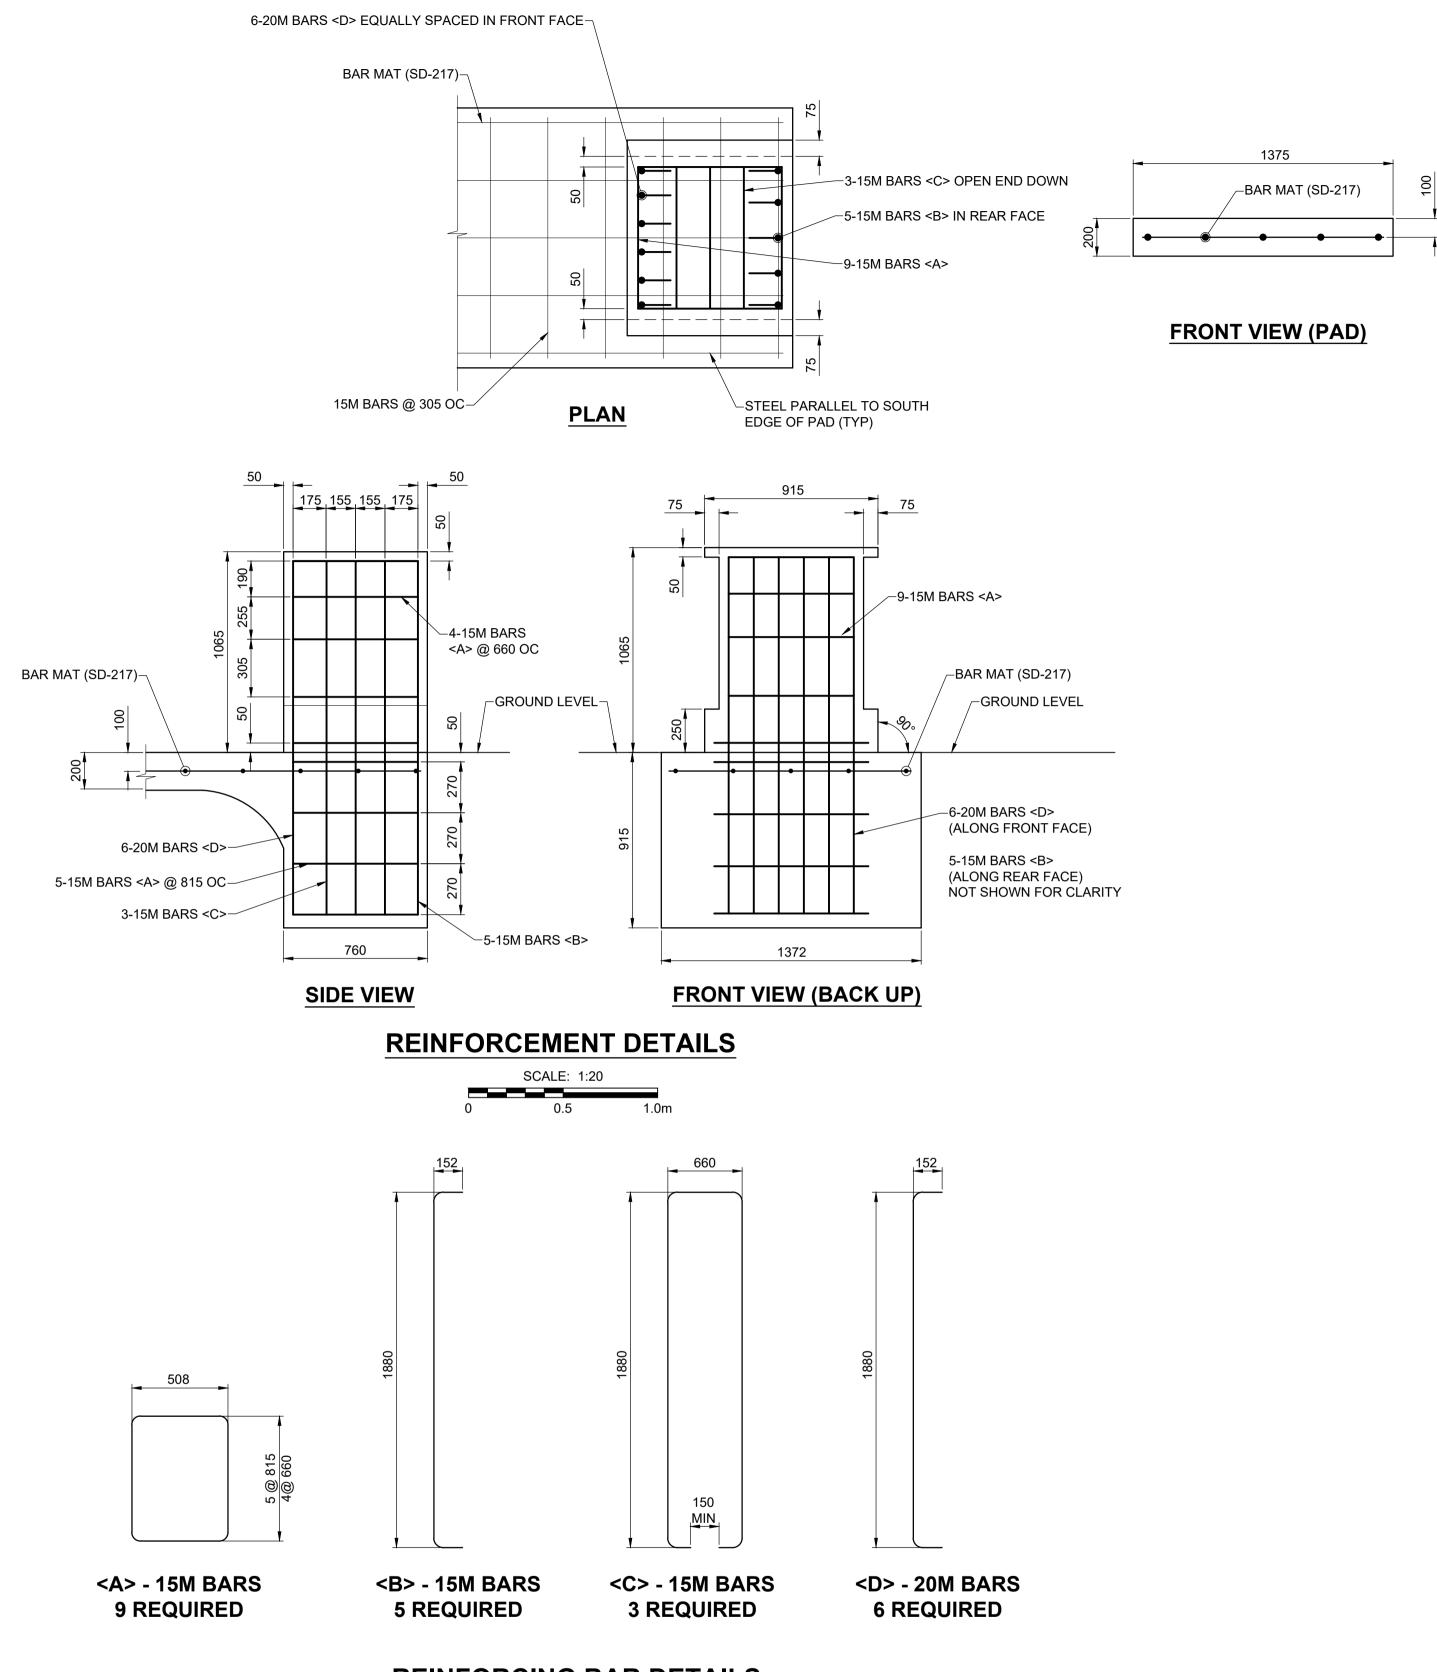

REINFORCING BAR DETAILS

ENGINEER'S SEAL FOR SELECTION OF END TREATMENT ONLY. DESIGN AND INSTALLATION SHALL BE AS PER MANUFACTURER'S DETAILS.

ſ	LOCATION APPROVED UNDERGROUND STRUCTURES	GBM 55-015 ELEV 233.170				m			PROFESSIONAL'S SEAL
-	SUPR. U/G STRUCTURES DATE COMMITTEE					MORRIS	SON HERSHFIELD	J.G.	
	NOTE: LOCATION OF UNDERGROUND STRUCTURES AS SHOWN ARE BASED ON THE BEST INFORMATION AVAILABLE BUT NO GUARANTEE IS GIVEN THAT ALL EXISTING UTILITIES ARE SHOWN OR THAT THE GIVEN LOCATIONS ARE EXACT. CONFIRMATION OF EXISTENCE AND EXACT LOCATION OF ALL SERVICES MUST BE OBTAINED FROM THE INDIVIDUAL UTILITIES BEFORE PROCEEDING					DESIGNED BY	JGK	CHECKED BY RPB	REC KENNEDY Member 22326 PROFESSION
						DRAWN BY	DML	APPROVED BY BWB	
1		С	ISSUED FOR TENDER	19/03/22	JGK	HOR SCALE VERT SCALE		RELEASED FOR CONSTRUCTION	
		В	ISSUED FOR CLIENT REVIEW	19/02/15	JGK			N/A	CONSULTANT FILE NAME
2		A	ISSUED FOR 66% CLIENT REVIEW	18/12/21	JGK				
,	WITH CONSTRUCTION.	No.	REVISIONS	YY/MM/DD	BY	DATE	19/03/22	DATE	1804191-61-Fermor-DT-04.dwg

