
TRANSITION SLAB-ASPHALT TO CONCRETE W/OVERLAY


PREPARED SUB-GRADE

VERTICAL SCALE: 1:25 0 0.5 1.0 2.0 3.0m 0 0.25 0.5 0.75 1.0 1.25m

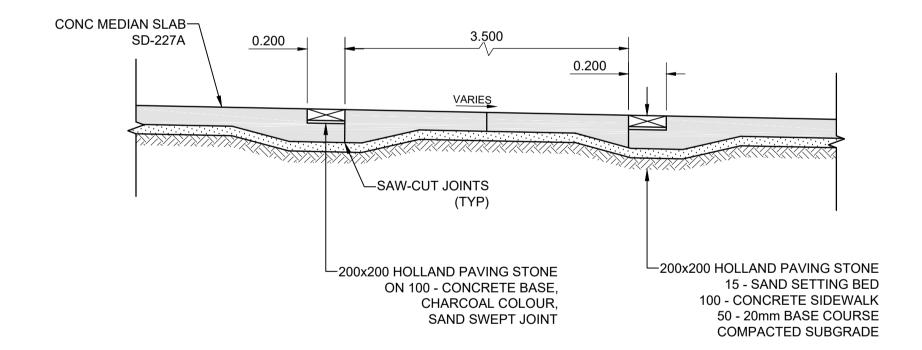


BANDING DETAIL AT TRAFFIC ISLANDS



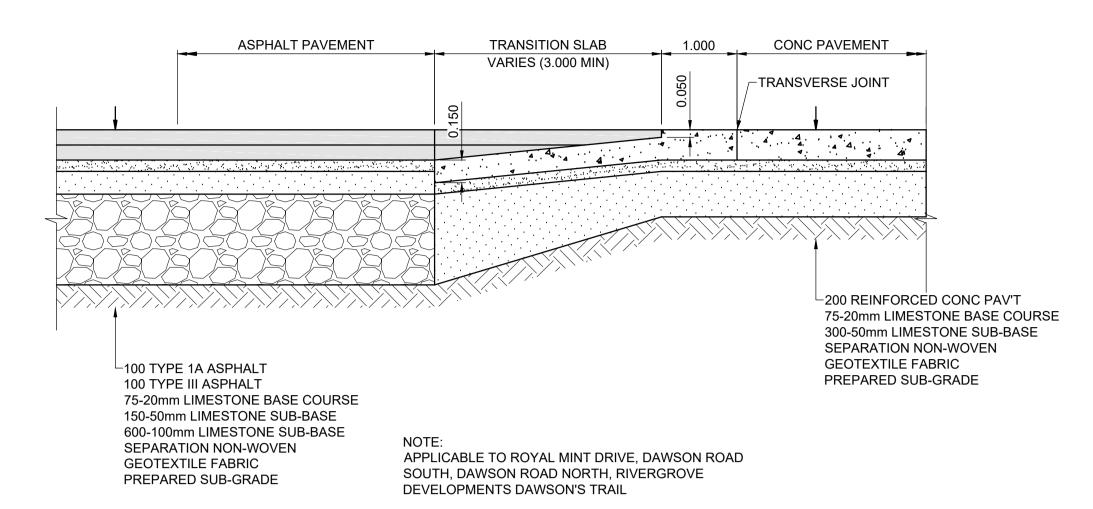

TRANSITION SLAB-ASPHALT TO CONCRETE

VERTICAL SCALE: 1:25 0 0.5 1.0 2.0 3.0m 0 0.25 0.5 0.75 1.0 1.25m

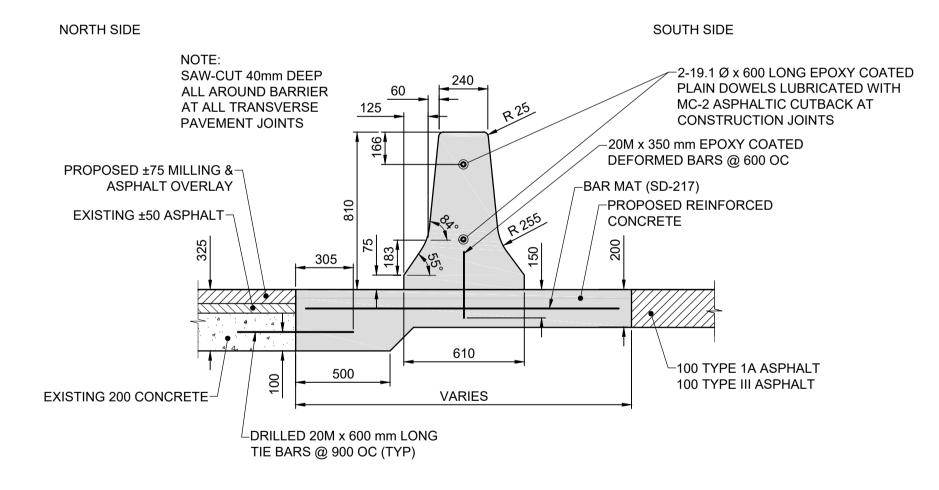


F-SHAPE MEDIAN BARRIER





TENDER No.8-2019

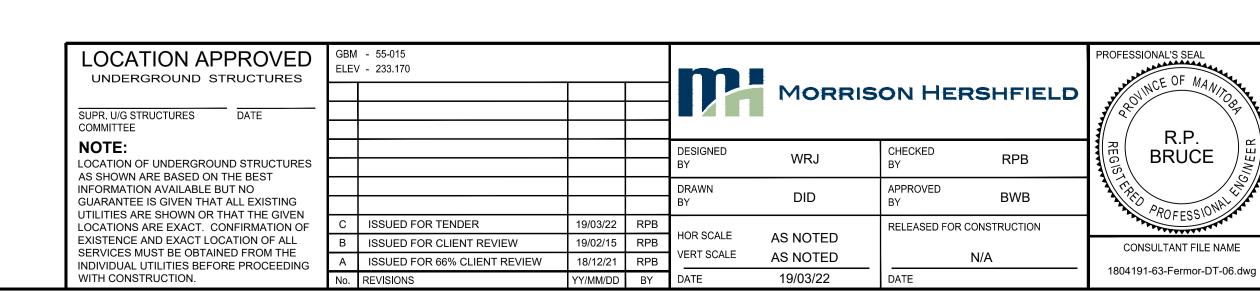

Winnipeg

THE CITY OF WINNIPEG PUBLIC WORKS DEPARTMENT

ENGINEERING DIVISION 2019/2020 REGIONAL STREET RENEWAL PROGRAM

FERMOR AVENUE FROM LAGIMODIERE BOULEVARD TO PLESSIS ROAD (CITY BOUNDARY) **DETAILS AND SECTIONS VARIOUS**

CITY DRAWING NUMBER P-3501-63 OF 63 DRAWING No. 63

METRIC WHOLE NUMBERS INDICATE MILLIMETRES DECIMALIZED NUMBERS INDICATE METRES