
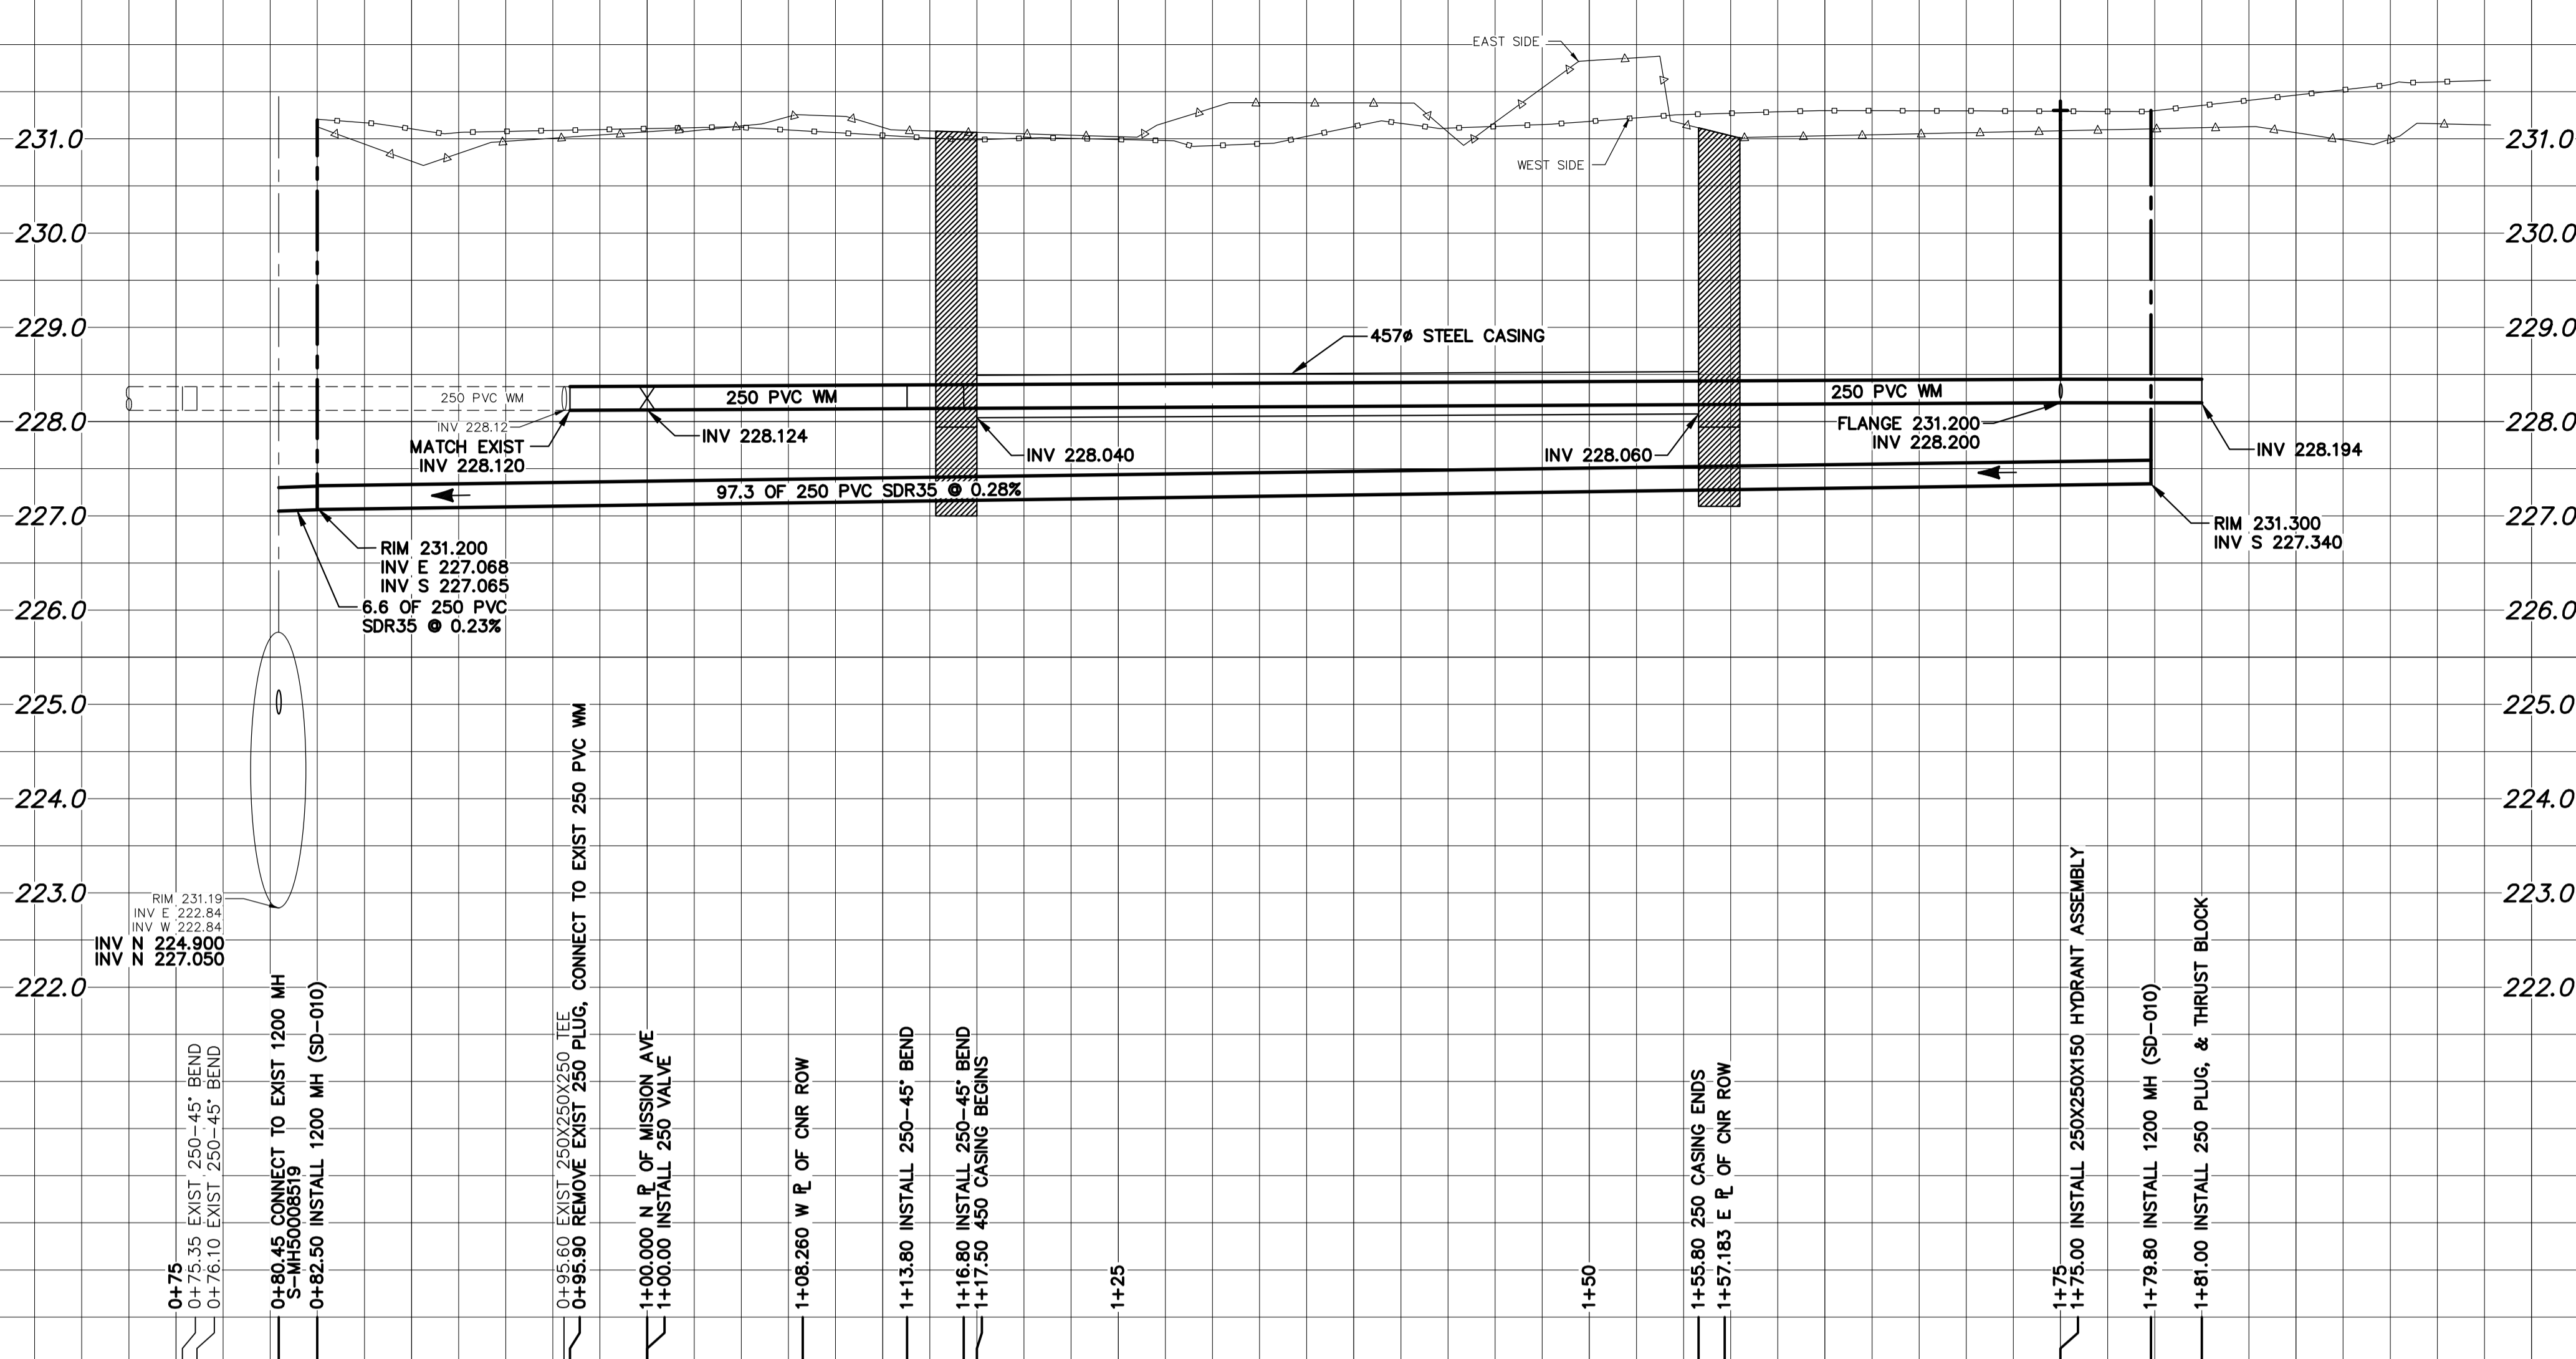




WATER SERVICE INFORMATION

ADDRESS	SIZE (mm) MATERIAL (STREET)	SIZE (mm) MATERIAL (PROP.)	SHORT & LONG MEASUREMENT	CORP. LOCATION	REMARKS
905 BICKERTON ST COMMERCIAL	-	-	-	-	-
930 BICKERTON ST COMMERCIAL	-	-	-	-	RECONNECT SERVICE

* SERVICES TO BE RENEWED TO R. ALL OTHERS TO BE RECONNECTED

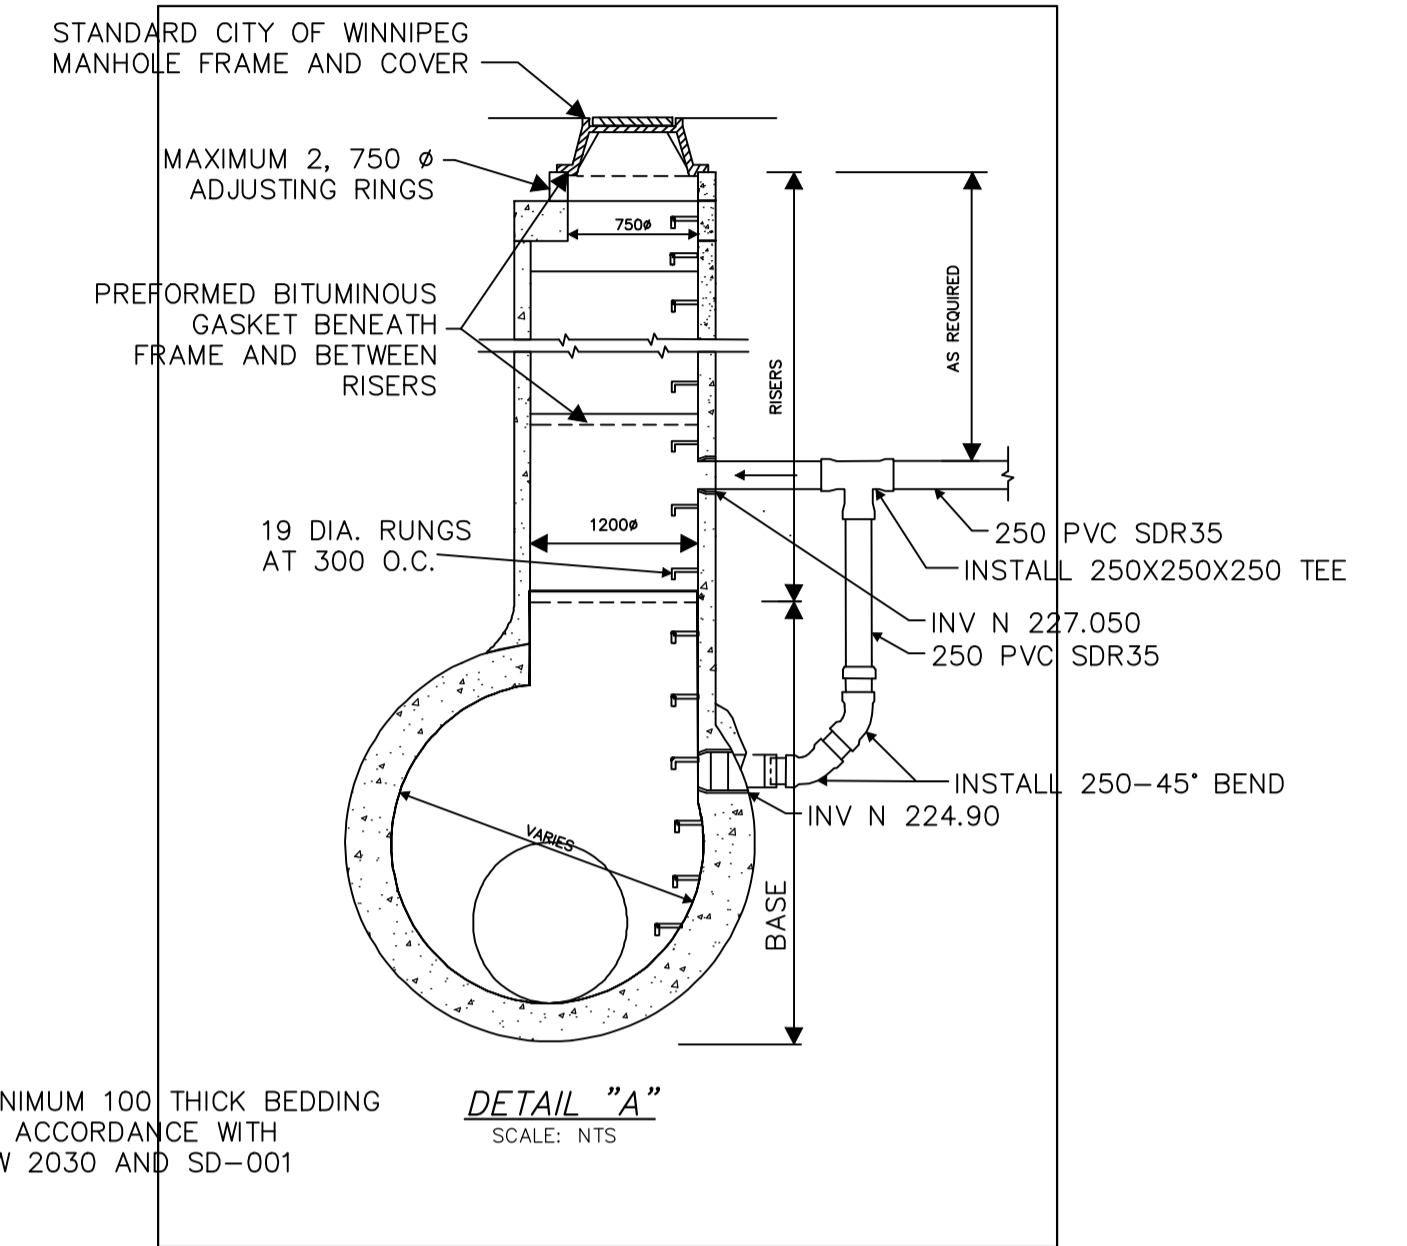


NOTE: CHAINAGES SHOWN ARE ALONG S/N R OF BICKERTON ST

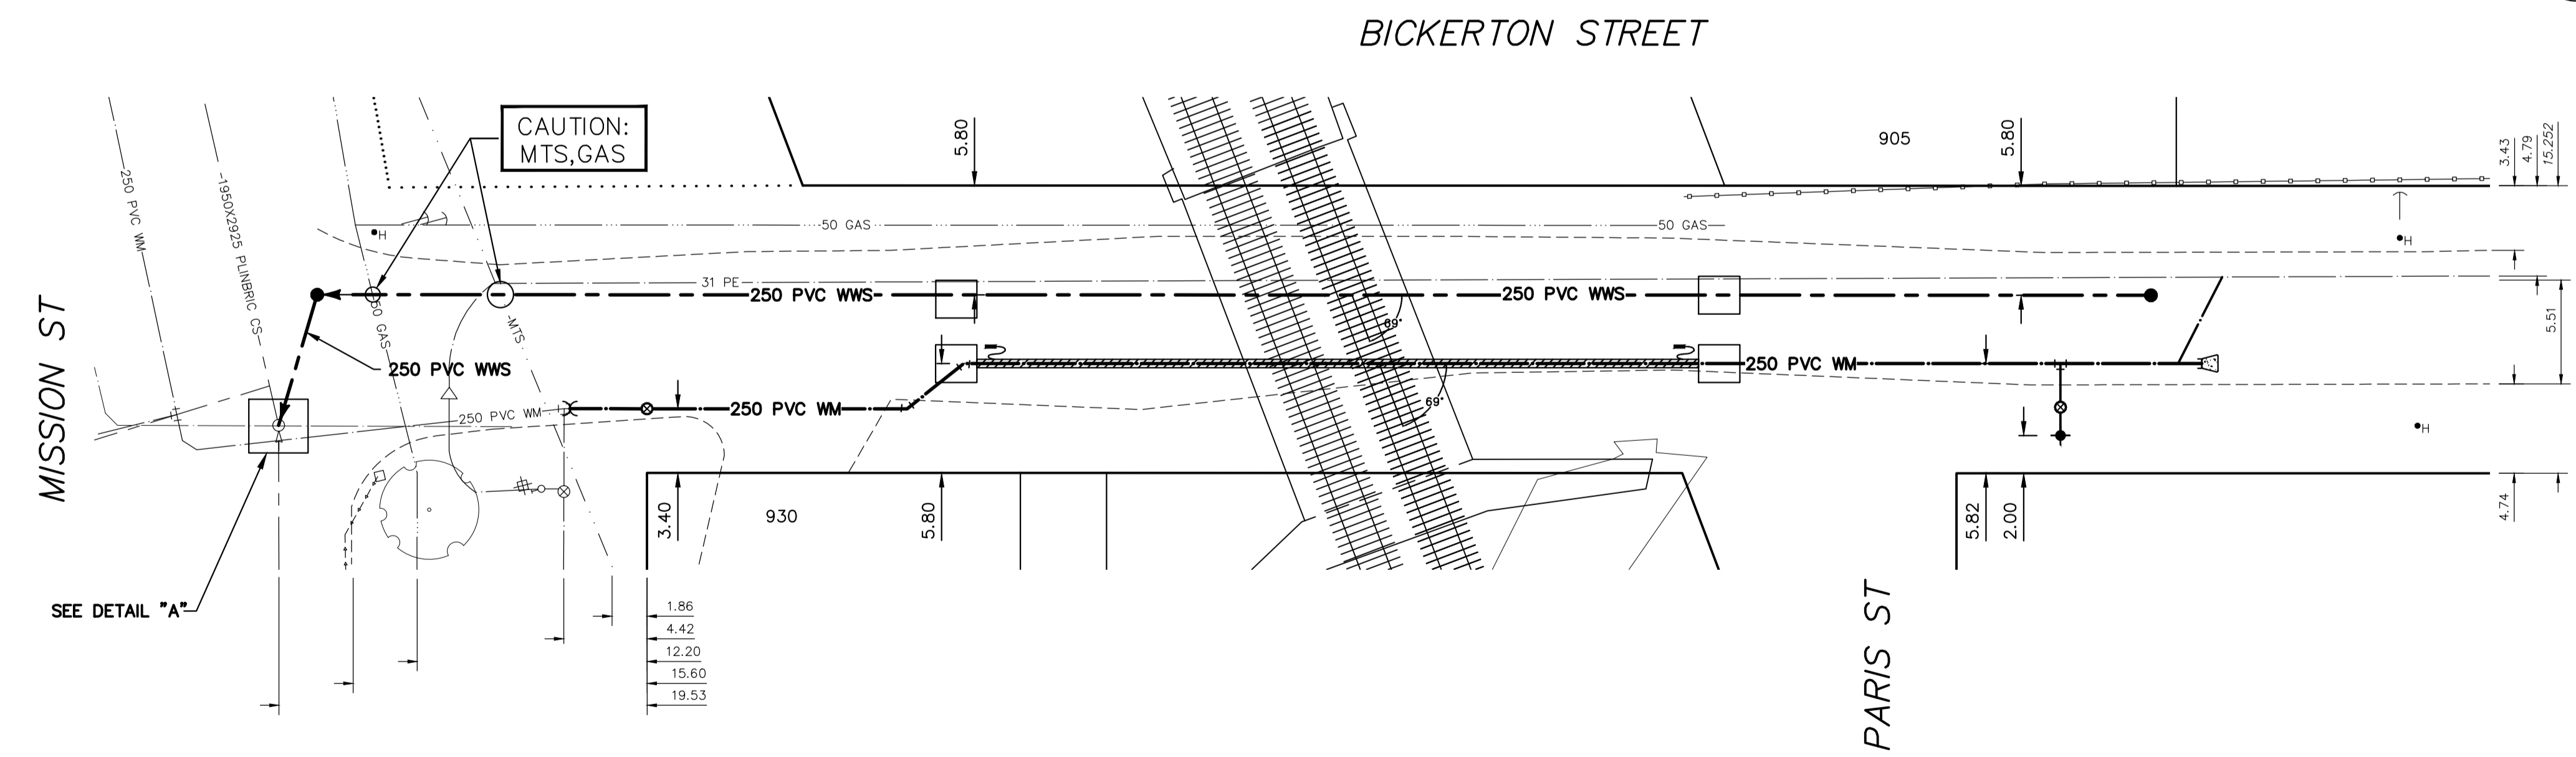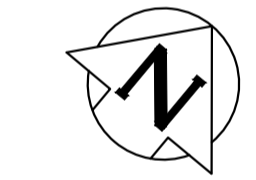

FOR INDEX SEE D-15308

NOTE: ALL VALVES TO BE INSTALLED CLOCKWISE TO CLOSE

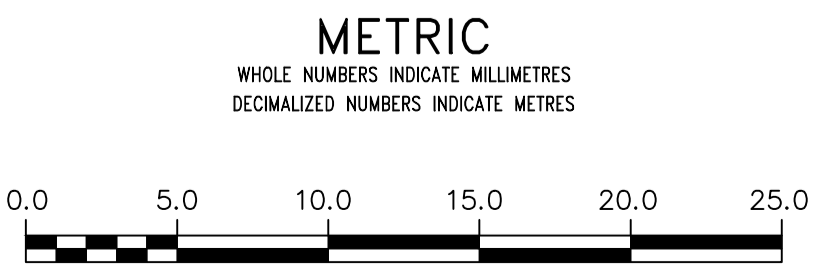

LOCATION APPROVED UNDERGROUND STRUCTURES		B.M. ELEV.	DESIGNED BY TP		CHECKED BY SC	
SUPV. U/G STRUCTURES COMMITTEE			DRAWN BY RS		APPROVED BY KZ	
DATE			SCALE: HORIZONTAL 1:250 VERTICAL 1:50		RELEASED FOR CONSTRUCTION	
NOTE: LOCATION OF UNDERGROUND STRUCTURES AS SHOWN ARE BASED ON THE BEST INFORMATION AVAILABLE BUT NO GUARANTEE IS GIVEN THAT ALL EXISTING UTILITIES ARE SHOWN OR THAT THE GIVEN LOCATIONS ARE EXACT. CONFIRMATION OF EXISTENCE AND EXACT LOCATION OF ALL SERVICES MUST BE OBTAINED FROM THE INDIVIDUAL UTILITIES BEFORE PROCEEDING WITH CONSTRUCTION.		NO.	REVISIONS	DATE	BY	DATE

DATE 2019 08 08
DATE 2019 06 12

ENGINEER'S SEAL	
ORIGINAL SIGNED BY S.R.J COURNOYER 19/06/12	
CONSULTANT DRAWING NUMBER	

THE CITY OF WINNIPEG
WATER AND WASTE DEPARTMENT
ENGINEERING DIVISION

2019 BICKERTON LOCAL IMPROVEMENTS

BICKERTON STREET
MISSION AVENUE TO 90 E OF MISSION AVENUE

ENGINEER'S SEAL

ORIGINAL SIGNED BY S.R.J COURNOYER 19/06/12

CONSULTANT DRAWING NUMBER

SHEET 3 OF 4
CITY DRAWING NUMBER
D-15308