


CURVE TABLE				
CURVE	RADIUS	LENGTH	DELTA	TANGENT
C26	7.500	11.767	89°53'40"	7.486
C27	7.500	11.795	90°06'20"	7.514
C28	7.500	11.795	90°06'20"	7.514
C29	7.500	11.767	89°53'40"	7.486
C30	4.500	5.601	71°18'56"	3.229
C31	4.500	5.601	71°18'56"	3.229
C32	3.000	4.716	90°03'46"	3.003
C33	4.500	5.601	71°18'56"	3.229
C34	5.000	7.848	89°56'14"	4.995
C35	5.000	7.859	90°03'46"	5.005
C36	5.000	7.859	90°03'46"	5.005
C37	5.000	7.848	89°56'14"	4.995
C38	4.500	5.601	71°18'56"	3.229
C39	3.500	5.055	82°45'06"	3.083
C40	4.500	5.601	71°18'56"	3.229
C41	2.500	3.924	89°56'14"	2.497
C42	7.500	11.773	89°56'14"	7.492
C43	7.500	11.789	90°03'46"	7.508
C44	4.500	7.074	90°03'46"	4.505
C45	7.500	11.773	89°56'14"	7.492



SARGENT AVENUE - CONTROL LINE GEOMETRY										
NUMBER	LENGTH	RADIUS	DELTA	TANGENT	START STATION	NORTHING	EASTING	END STATION	NORTHING	EASTING
L100	1307.095				0+000.000	10007.610	9973.954	1+307.095	9977.040	11280.691

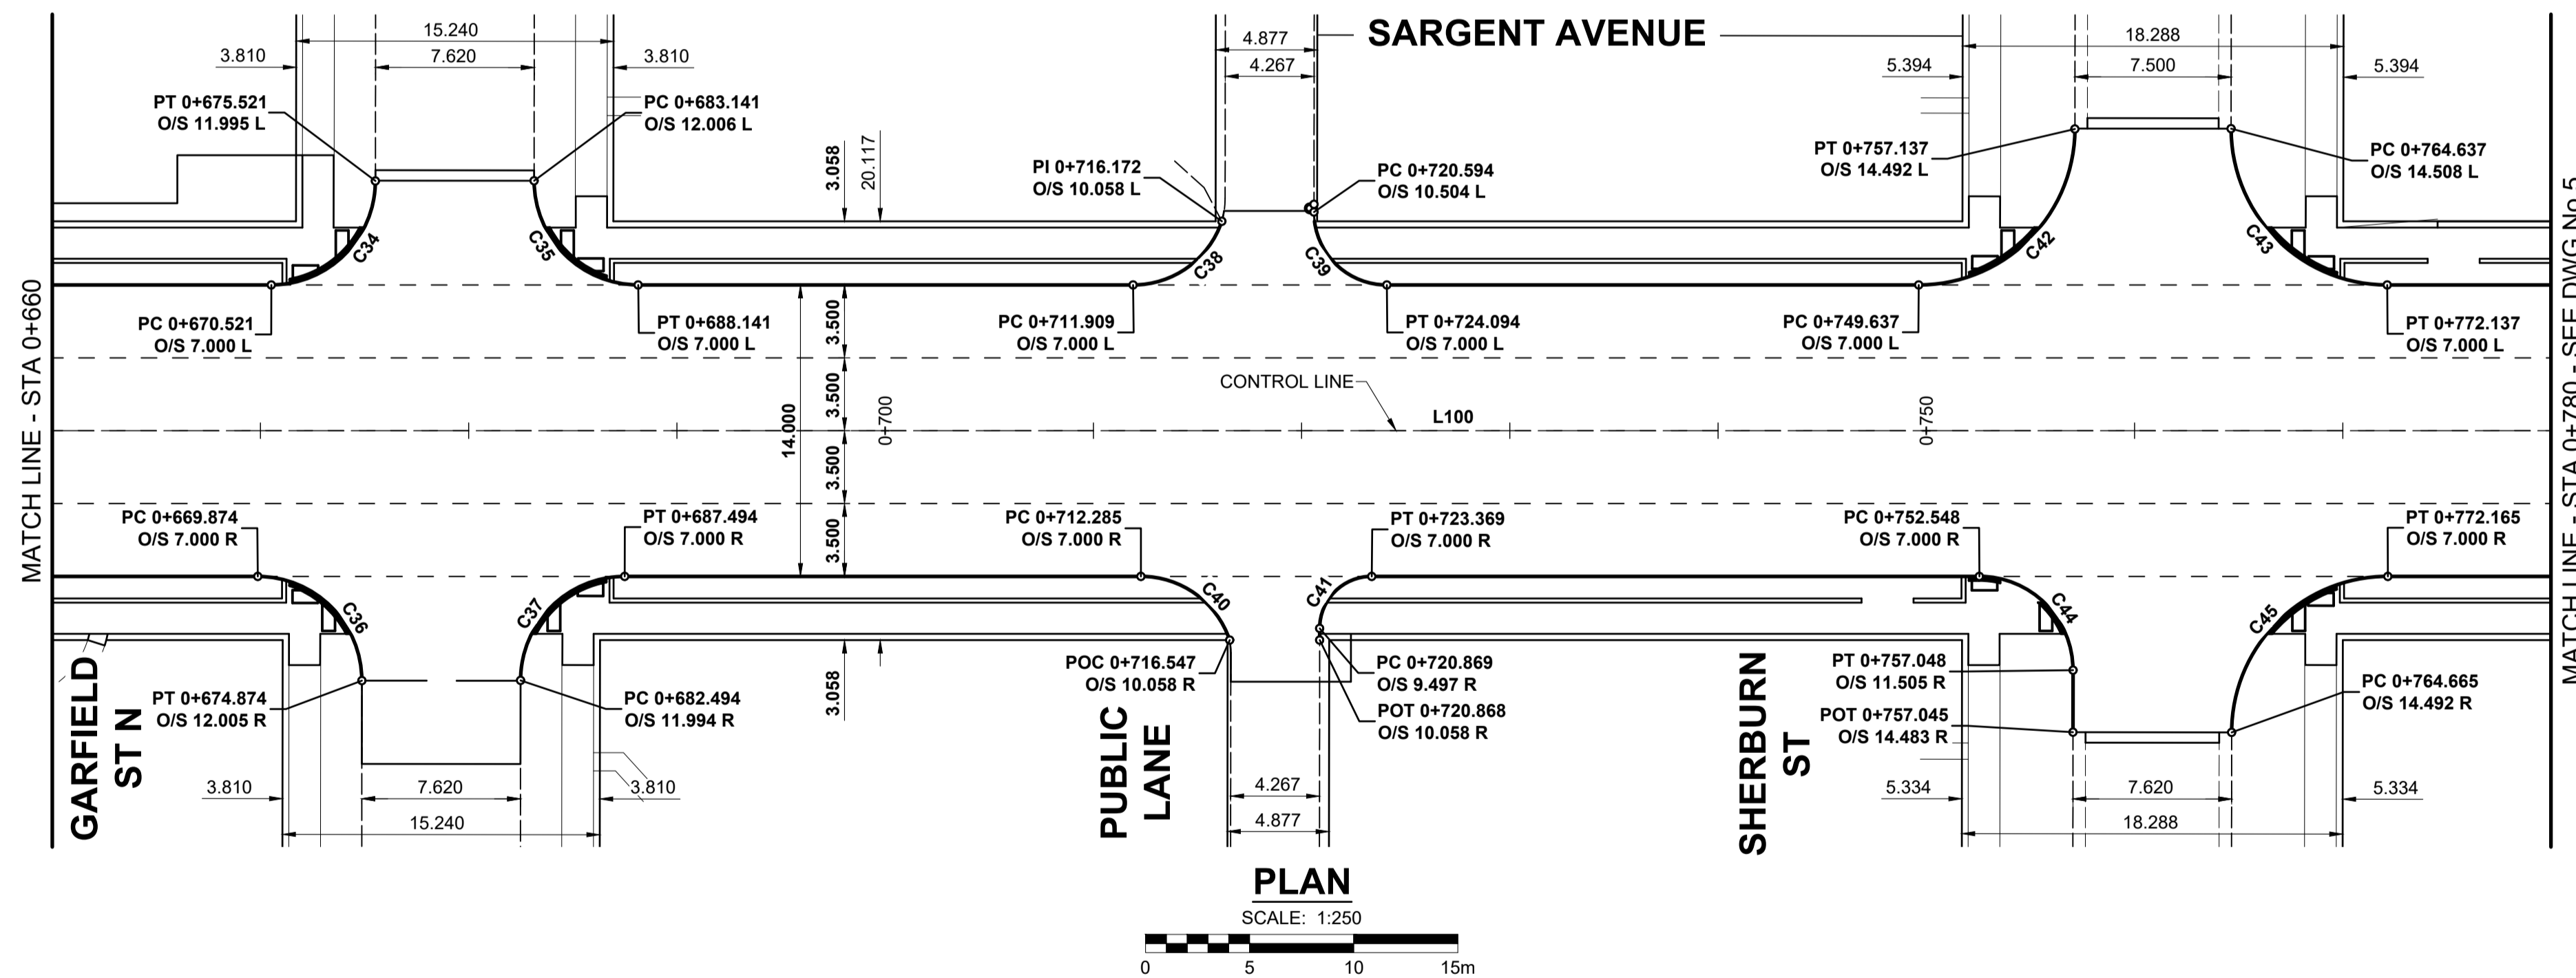

TENDER No. 10-2020

LOCATION APPROVED
UNDERGROUND STRUCTURES

DATE: _____

NOTE:
LOCATION OF UNDERGROUND STRUCTURES AS SHOWN ARE BASED ON THE BEST INFORMATION AVAILABLE BUT NO GUARANTEE IS GIVEN THAT ALL EXISTING UTILITIES ARE SHOWN OR THAT THE GIVEN LOCATIONS ARE EXACT. CONFIRMATION OF EXISTENCE AND EXACT LOCATION OF ALL SERVICES MUST BE OBTAINED FROM THE INDIVIDUAL UTILITIES BEFORE PROCEEDING WITH CONSTRUCTION.

BM 37-59 ELEV 233.277 m	NE Cor. Erin St. & Richard Ave., Tbl. in W. Conc. Foundation No. 1525 Erin St., 1 m N. & 0.7 m below back of S.W. Cor. of Blg.		
B	ISSUED FOR TENDER	20/02/27	RPB
A	ISSUED FOR REVIEW	20/02/03	RPB
No.	REVISIONS	YYMMDD	BY



DESIGNED BY	WRJ	CHECKED BY	RPB
DRAWN BY	DML	APPROVED BY	BWB
RELEASED FOR CONSTRUCTION			
HOR SCALE	1:250		
VERT SCALE			
DATE	20/02/03	DATE	

PROFESSIONAL'S SEAL

PRELIMINARY DRAWING

NOT TO BE USED FOR CONSTRUCTION

CONSULTANT FILE NAME
1903792-Sargent-HG-03.dwg

THE CITY OF WINNIPEG
PUBLIC WORKS DEPARTMENT
ENGINEERING DIVISION

2020 PAVEMENT RENEWALS PROJECT
SARGENT AVENUE RECONSTRUCTION
ERIN STREET TO ARLINGTON STREET

SARGENT AVENUE
HORIZONTAL GEOMETRY
STA 0+560 TO STA 0+780

CITY DRAWING NUMBER: P-3519-04
SHEET 4 OF 26
DRAWING NUMBER: 4

METRIC
WHOLE NUMBERS INDICATE MILLIMETRES
DECIMALIZED NUMBERS INDICATE METRES