



PLAN
SCALE: 1:250

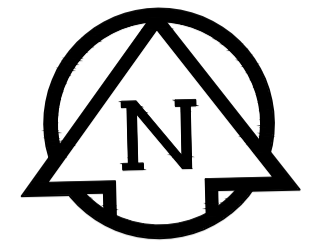

CURVE TABLE				
CURVE	RADIUS	LENGTH	DELTA	TANGENT
C46	4.500	5.601	71°18'56"	3.229
C47	2.000	3.144	90°03'46"	2.002
C48	2.500	3.930	90°03'46"	2.503
C49	4.500	5.601	71°18'56"	3.229
C50	7.500	11.773	89°56'14"	7.492
C51	7.500	11.789	90°03'46"	7.508
C52	7.500	11.789	90°03'46"	7.508
C53	7.500	11.773	89°56'14"	7.492
C54	4.500	5.601	71°18'56"	3.229
C55	2.500	3.924	89°56'14"	2.497
C56	4.500	5.601	71°18'56"	3.229
C57	4.500	5.601	71°18'56"	3.229
C58	7.500	11.773	89°56'14"	7.492
C59	7.500	11.789	90°03'46"	7.508
C60	6.000	9.431	90°03'46"	6.007
C61	6.000	9.418	89°56'14"	5.993
C62	4.500	5.601	71°18'56"	3.229
C63	4.500	5.601	71°18'56"	3.229
C64	4.500	5.601	71°18'56"	3.229
C65	2.500	3.925	89°56'59"	2.498
C66	5.000	7.850	89°56'59"	4.996
C67	5.000	7.858	90°03'01"	5.004
C68	5.000	7.858	90°03'01"	5.004
C69	5.000	5.444	62°22'53"	3.027
C70	1.500	2.293	87°34'06"	1.438

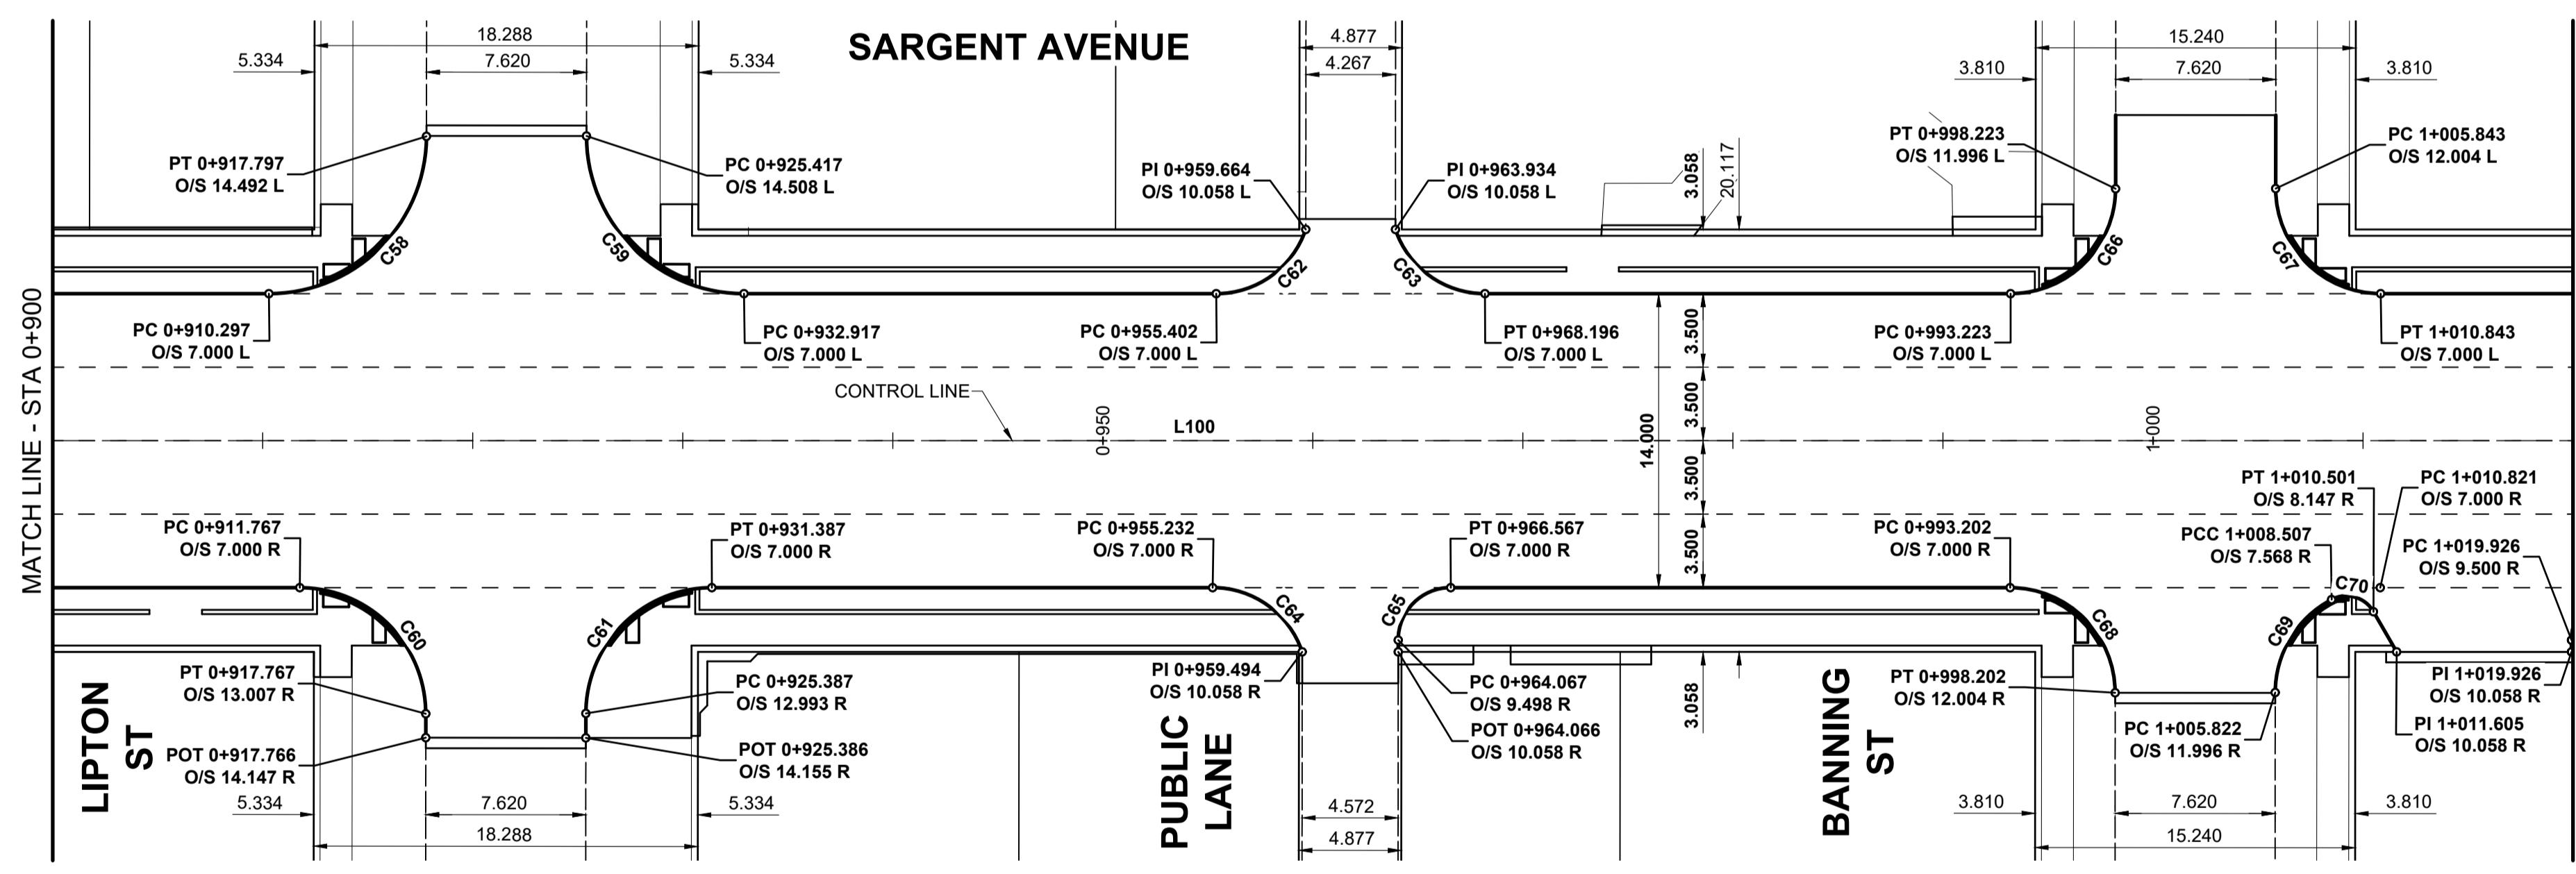

PLAN
SCALE: 1:250



SARGENT AVENUE - CONTROL LINE GEOMETRY										
NUMBER	LENGTH	RADIUS	DELTA	TANGENT	START STATION	NORTHING	EASTING	END STATION	NORTHING	EASTING
L100	1307.095				0+000.000	10007.610	9973.954	1+307.095	9977.040	11280.691



TENDER No. 10-2020

LOCATION APPROVED
UNDERGROUND STRUCTURES

DATE: _____

NOTE:
LOCATION OF UNDERGROUND STRUCTURES AS SHOWN ARE BASED ON THE BEST INFORMATION AVAILABLE BUT NO GUARANTEE IS GIVEN THAT ALL EXISTING UTILITIES ARE SHOWN OR THAT THE GIVEN LOCATIONS ARE EXACT. CONFIRMATION OF EXISTENCE AND EXACT LOCATION OF ALL SERVICES MUST BE OBTAINED FROM THE INDIVIDUAL UTILITIES BEFORE PROCEEDING WITH CONSTRUCTION.

BM 37-59 ELEV 233.277 m	NE Cor. Erin St. & Richard Ave., Tbt. in W. Conc. Foundation No. 1525 Erin St., 1 m N. & 0.7 m below back of S.W. Cor. of Bldg.
DESIGNED BY: WRJ	CHECKED BY: RPB
DRAWN BY: DML	APPROVED BY: BWB
ISSUED FOR TENDER: 20/02/27	RPB
ISSUED FOR REVIEW: 20/02/03	RPB
REVISIONS: _____	DATE: 20/02/03



DESIGNED BY: WRJ	CHECKED BY: RPB
DRAWN BY: DML	APPROVED BY: BWB
ISSUED FOR TENDER: 20/02/27	RPB
ISSUED FOR REVIEW: 20/02/03	RPB
REVISIONS: _____	DATE: 20/02/03

PROFESSIONAL'S SEAL

PRELIMINARY DRAWING

NOT TO BE USED FOR CONSTRUCTION

CONSULTANT FILE NAME
1903792-Sargent-HG-04.dwg

THE CITY OF WINNIPEG
PUBLIC WORKS DEPARTMENT
ENGINEERING DIVISION

2020 PAVEMENT RENEWALS PROJECT
SARGENT AVENUE RECONSTRUCTION
ERIN STREET TO ARLINGTON STREET

SARGENT AVENUE
HORIZONTAL GEOMETRY
STA 0+780 TO STA 1+020

CITY DRAWING NUMBER: P-3519-05
SHEET 5 OF 26
DRAWING NUMBER: 5

METRIC
WHOLE NUMBERS INDICATE MILLIMETRES
DECIMALIZED NUMBERS INDICATE METRES