
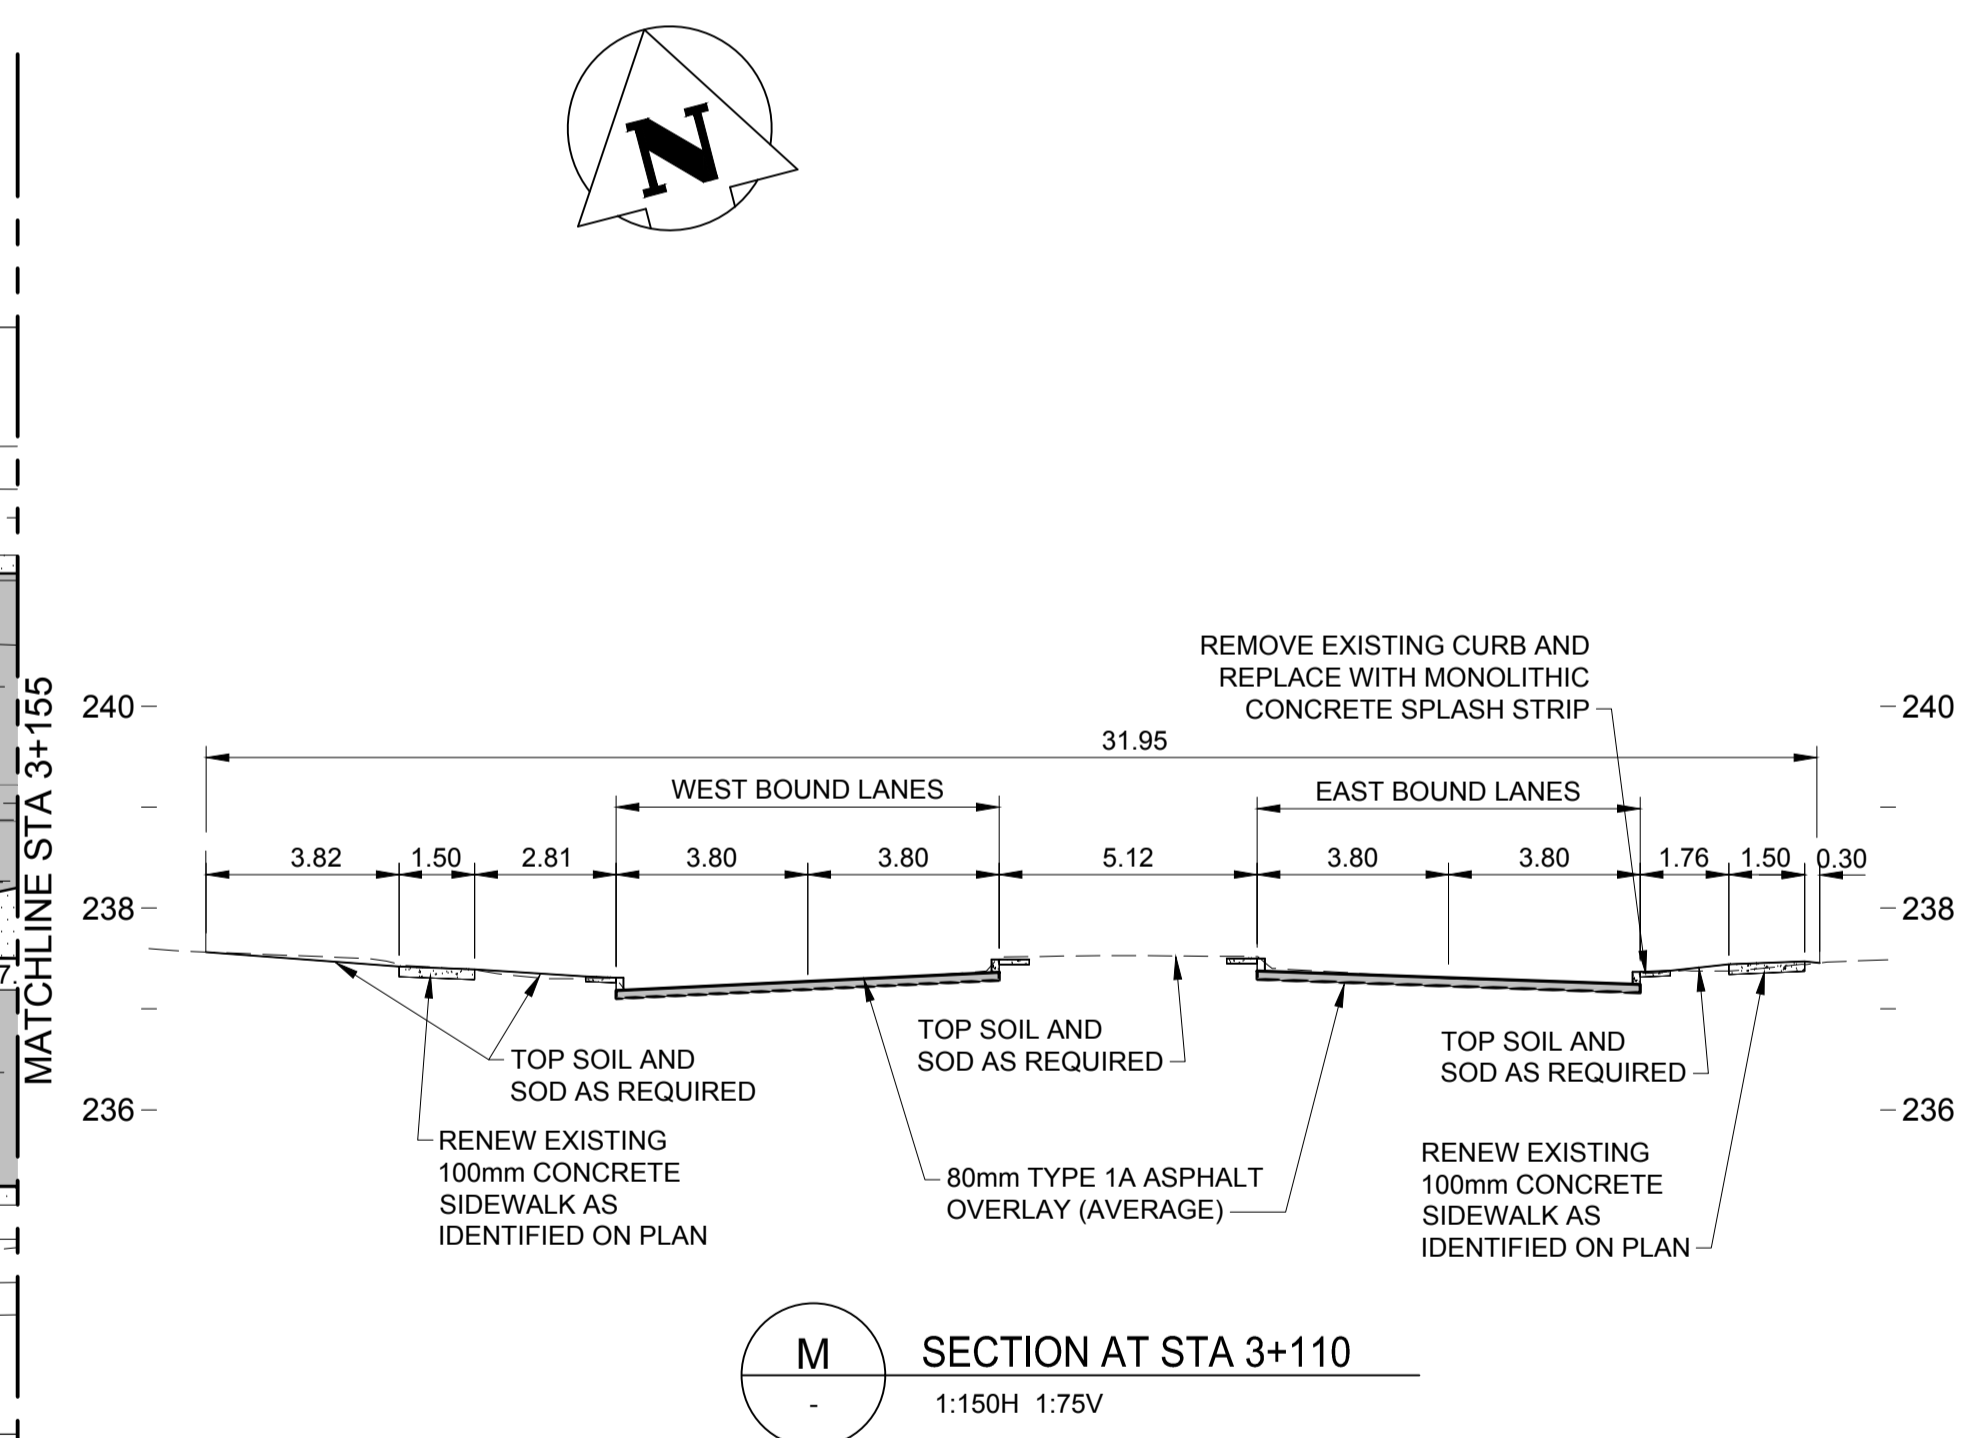


- NOTES:**
- MILL ALL ASPHALT TO CONCRETE SURFACE.
 - THE CONTRACT ADMINISTRATOR TO MARK OUT ALL MILLING, PAVEMENT, CURB AND SIDEWALK TIE-IN LOCATIONS.
 - ALL MAINLINE CURBING TO BE RENEWED AS BARRIER CURB OR MONOLITHIC CONCRETE SPLASH STRIP (AS IDENTIFIED ON PLAN). CURB REVEAL TO BE 125mm UNLESS OTHERWISE NOTED.
 - ADJUST ALL WATER VALVES, MANHOLES, AND CATCH BASINS TO GRADE.
 - ADJUST ALL WATER SERVICE VALVES TO GRADE. EXISTING SERVICE VALVES ARE NOT SHOWN BUT ARE WITHIN THE SIDEWALK RENEWAL AREA.
 - THE CONTRACTOR IS RESPONSIBLE FOR ALL UTILITY LOCATES.
 - THE CONTRACTOR IS TO PROTECT ANY GEOMATIC MONUMENTS WITHIN THE PROJECT LIMITS. IF MONUMENTS CANNOT BE AVOIDED, THE CONTRACTOR IS RESPONSIBLE FOR NOTIFYING THE CITY OF WINNIPEG GEOMATICS AND LAND INFORMATION SERVICES BRANCH PRIOR TO ANY REMOVAL OR ADJUSTMENT TO THE PROPERTY BAR.
 - MATCH EXISTING RADII ON PRIVATE APPROACHES.
 - SIDEWALK WITH SEPARATE SPLASH STRIP AS SHOWN OR WHERE MINIMUM GRASSED BOULEVARD IS GREATER THAN 1.0m WIDE
 - SIDEWALK COMPLETE WITH PAVING BANDS AS SHOWN OR WHERE BOULEVARD IS LESS THAN 1.0m WIDE.
 - AVERAGE ASPHALT THICKNESS TO BE 80mm.
 - GRADE BREAKS WITHIN PRIVATE APPROACHES TO BE DIRECTED BY THE CONTRACT ADMINISTRATOR TO ACCOMPLISH 2-4% ACROSS THE SIDEWALK.
 - PRIVATE APPROACH CONSTRUCTION TO BE 200mm EXPOSED REINFORCED CONCRETE WITH 75mm BASE COURSE, 225mm-50mm SUB-BASE AND NON-WOVEN GEOTEXTILE.
 - RENEW PRIVATE APPROACHES TO MATCH EXISTING SURFACE.
 - WORKS IN CLOSE PROXIMITY TO 300 HP GAS SHALL BE DONE IN ACCORDANCE WITH THE SPECIFICATIONS. A MECHANICAL BREAKER WILL NOT BE PERMITTED WITHIN 3.0m OF THE CENTERLINE.

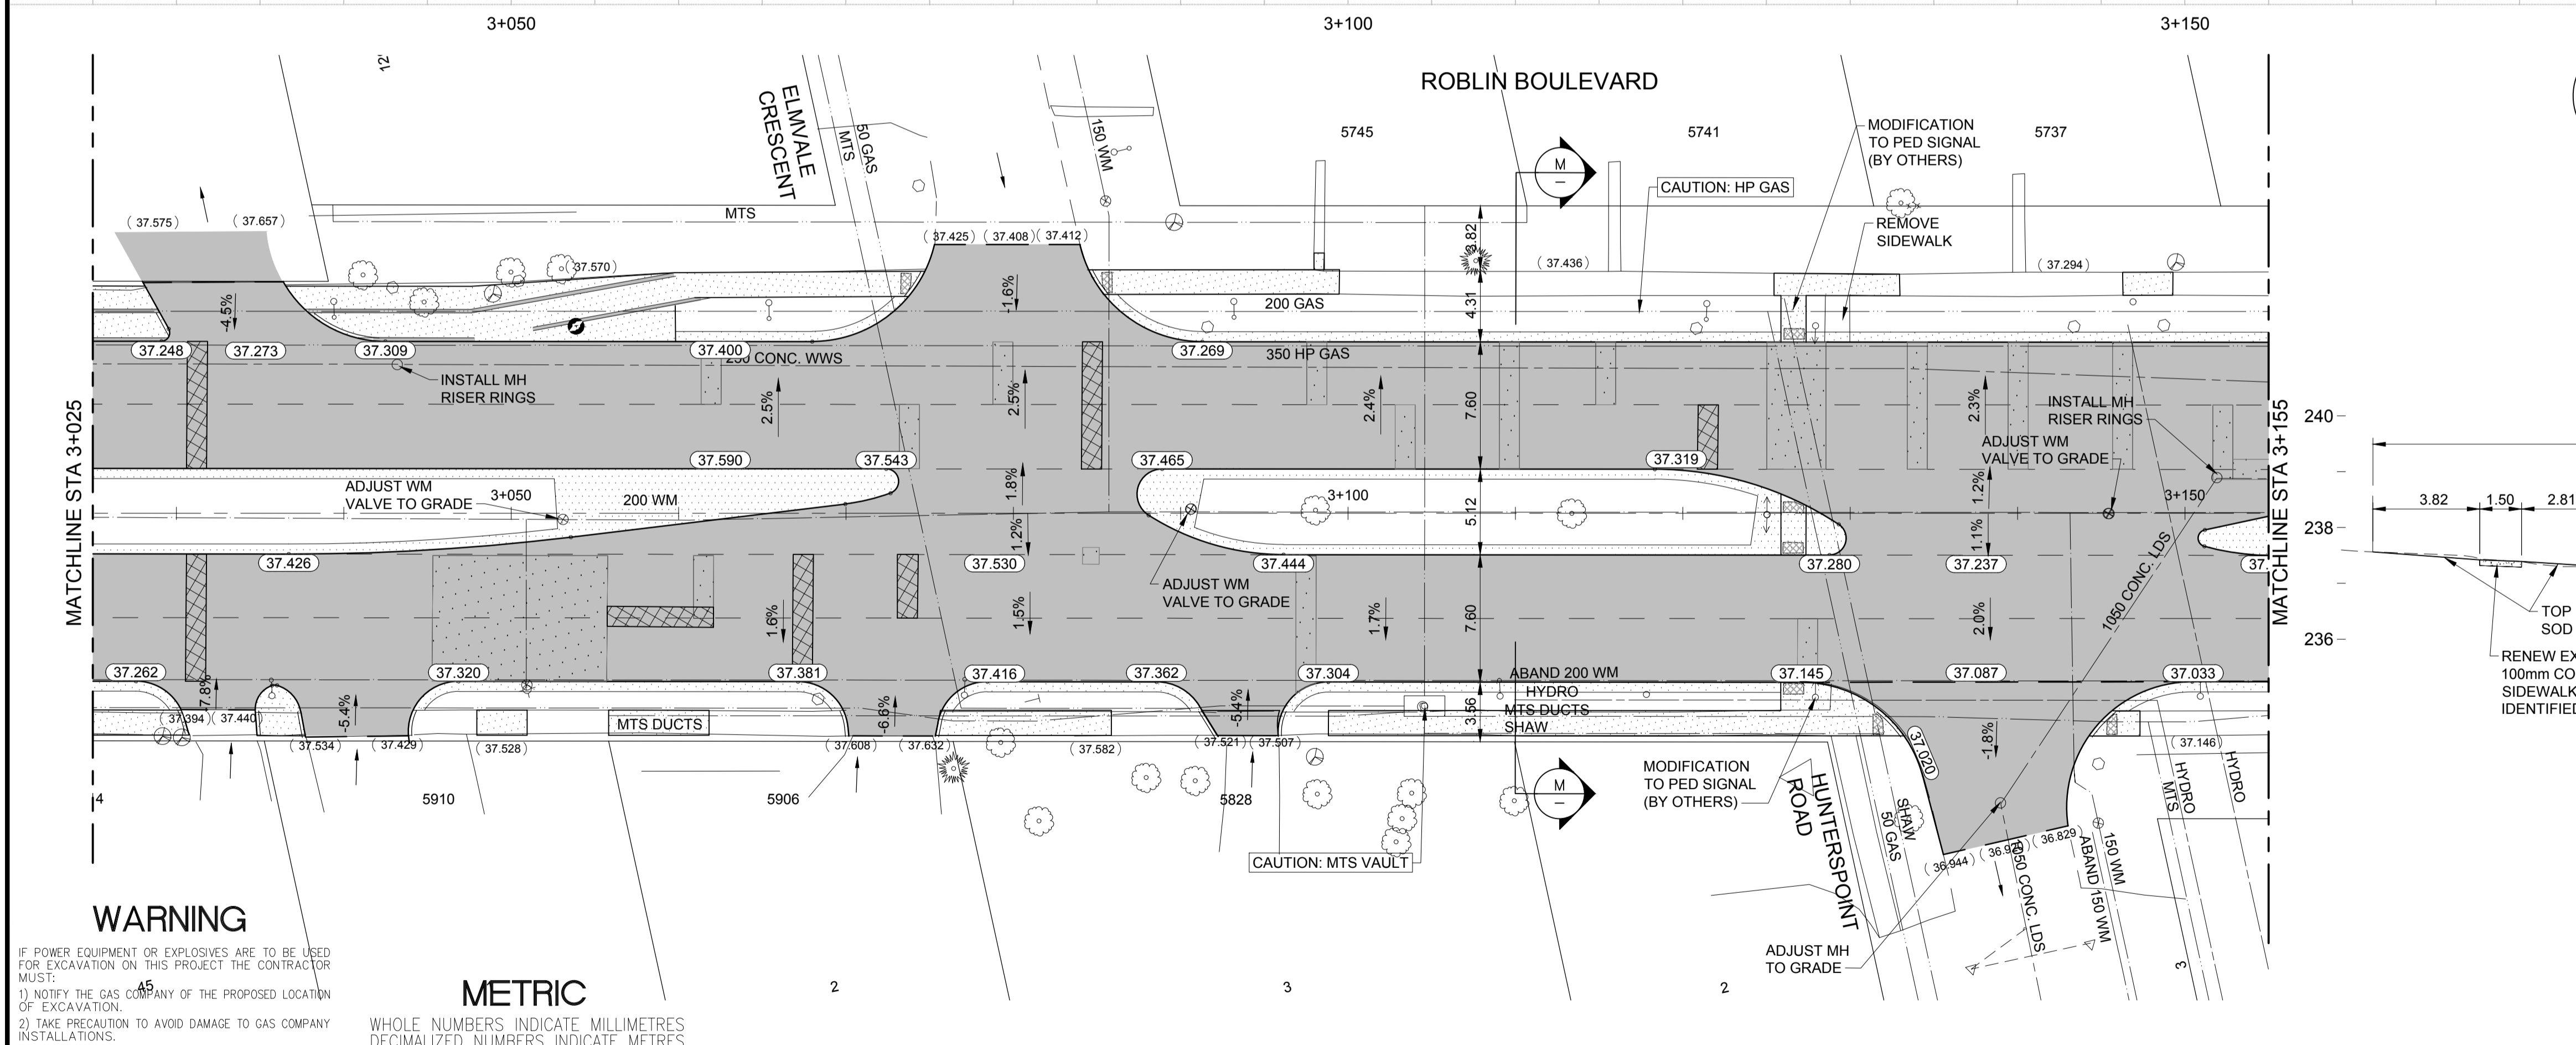

WARNING

IF POWER EQUIPMENT OR EXPLOSIVES ARE TO BE USED FOR EXCAVATION ON THIS PROJECT THE CONTRACTOR MUST:

- NOTIFY THE GAS COMPANY OF THE PROPOSED LOCATION OF EXCAVATION.
- TAKE PRECAUTION TO AVOID DAMAGE TO GAS COMPANY INSTALLATIONS.

SEE PROVINCIAL REGULATION 140/92 FOR DETAILS

METRIC

WHOLE NUMBERS INDICATE MILLIMETRES
DECIMALIZED NUMBERS INDICATE METRES

EXISTING	LEGEND-PLAN	PROPOSED	EXISTING	LEGEND-PLAN	PROPOSED	EXISTING	LEGEND-PROFILE	PROPOSED
150 WM	WATERMAIN	150 WM	GLAS GRID	M.T.S.	GLAS GRID	---	NORTH OR WEST GUTTER	---
300 LDS	LAND DRAINAGE SEWER	300 LDS	CONCRETE	CONCRETE	CONCRETE	---	SOUTH OR EAST GUTTER	---
250 WWS	WASTE WATER SEWER	250 WWS	ASPHALT	ASPHALT	ASPHALT	---	NORTH MEDIAN GUTTER	---
MANHOLE	MANHOLE	MANHOLE	SIDEWALK	SIDEWALK	SIDEWALK	---	SOUTH MEDIAN GUTTER	---
CATCH BASIN	CATCH BASIN	CATCH BASIN	ASPHALT MILL & FILL	ASPHALT MILL & FILL	ASPHALT MILL & FILL	---	NORTH OR WEST P.L.	---
HYDRO	HYDRO	HYDRO	STREET LIGHT	STREET LIGHT	STREET LIGHT	---	SOUTH OR EAST P.L.	---
GAS	GAS	GAS	HYDRO POLE	HYDRO POLE	HYDRO POLE	---		
TRANSIT STOP	TRANSIT STOP	TRANSIT STOP	SURVEY BAR	SURVEY BAR	SURVEY BAR	---		
PROPERTY LINE	PROPERTY LINE	PROPERTY LINE	ELEVATION	ELEVATION	ELEVATION	---		
LEGEND-PLAN	LEGEND-PLAN	LEGEND-PLAN	SIDEWALK RAMP	SIDEWALK RAMP	SIDEWALK RAMP	---		

LOCATION APPROVED UNDERGROUND STRUCTURES

SUPV. U/G STRUCTURES COMMITTEE DATE

NOTE:

LOCATION OF UNDERGROUND STRUCTURES AS SHOWN ARE BASED ON THE BEST INFORMATION AVAILABLE BUT NO GUARANTEE IS GIVEN THAT ALL EXISTING UTILITIES ARE SHOWN OR THAT THE GIVEN LOCATIONS ARE EXACT. CONFIRMATION OF EXISTENCE AND EXACT LOCATION OF ALL SERVICES MUST BE OBTAINED FROM THE INDIVIDUAL UTILITIES BEFORE PROCEEDING WITH CONSTRUCTION.

B.M. ELEV.	NO.	REVISIONS	DATE	BY
	0	ISSUED FOR TENDER	20.04.03	R.K.H.

Stantec

500 - 311 Portage Avenue, Winnipeg MB Canada
www.stantec.com

DESIGNED BY	T.G.	CHECKED BY	S.R.S.
DRAWN BY	V.K.	APPROVED BY	R.K.H.
HOR. SCALE:	1:250	RELEASED FOR CONSTRUCTION:	
VERTICAL:	1:10	DATE	2019/11/05

ENGINEER'S SEAL

PRELIMINARY DRAWING

NOT TO BE USED FOR CONSTRUCTION

CONSULTANT DRAWING NO. **C-214**

THE CITY OF WINNIPEG

PUBLIC WORKS DEPARTMENT
ENGINEERING DIVISION

ROBLIN BOULEVARD PAVEMENT RENEWAL

ROBLIN BOULEVARD
STA 3+025 TO STA 3+155
ROADWORKS - RENEWAL

SHEET 21 OF 50

CAD FILE DRAWING NUMBER 08080c-209-xxx.dwg

CITY DRAWING NUMBER P-3528-21