



ROBLIN BOULEVARD

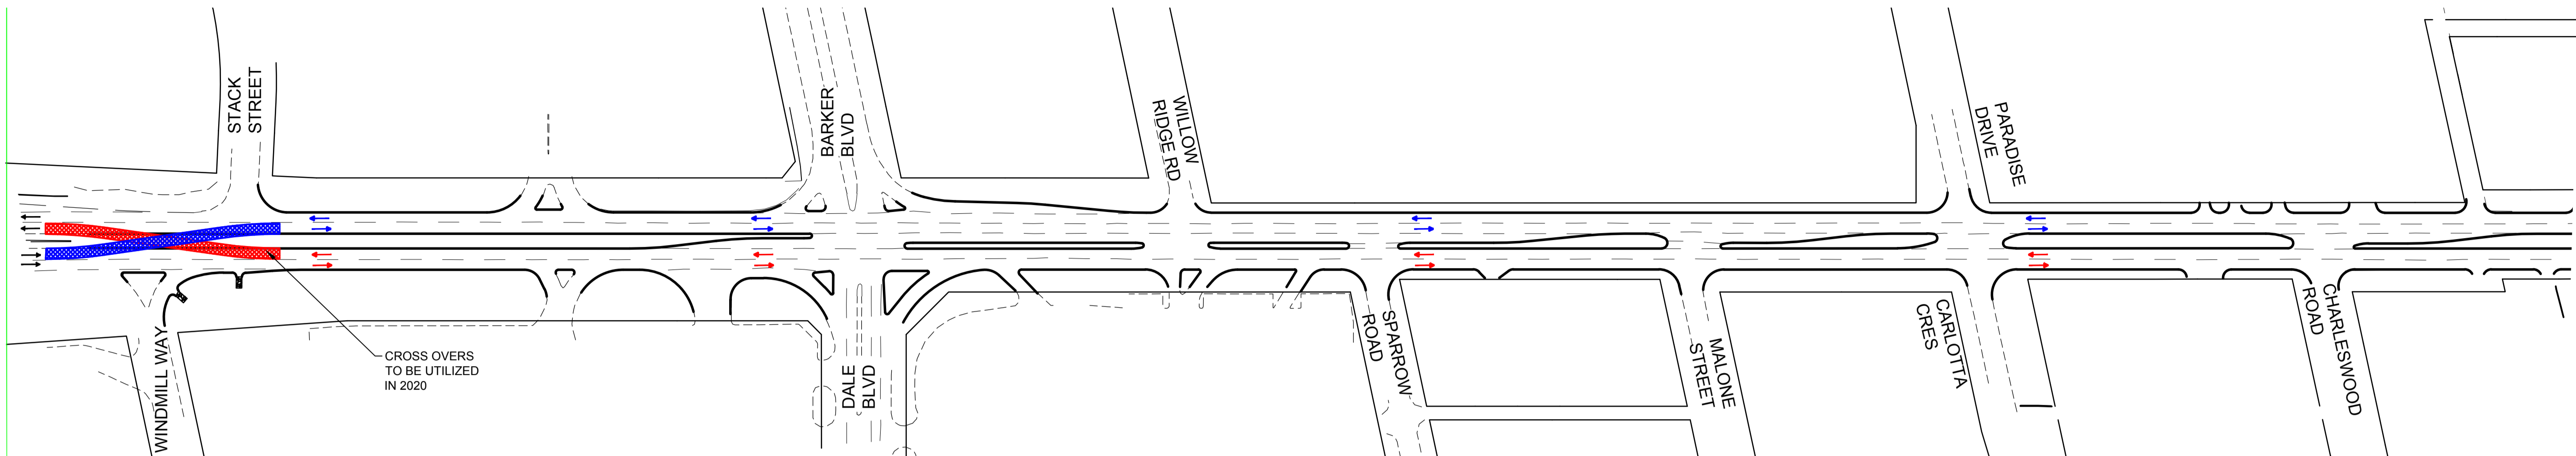


ROBLIN BOULEVARD

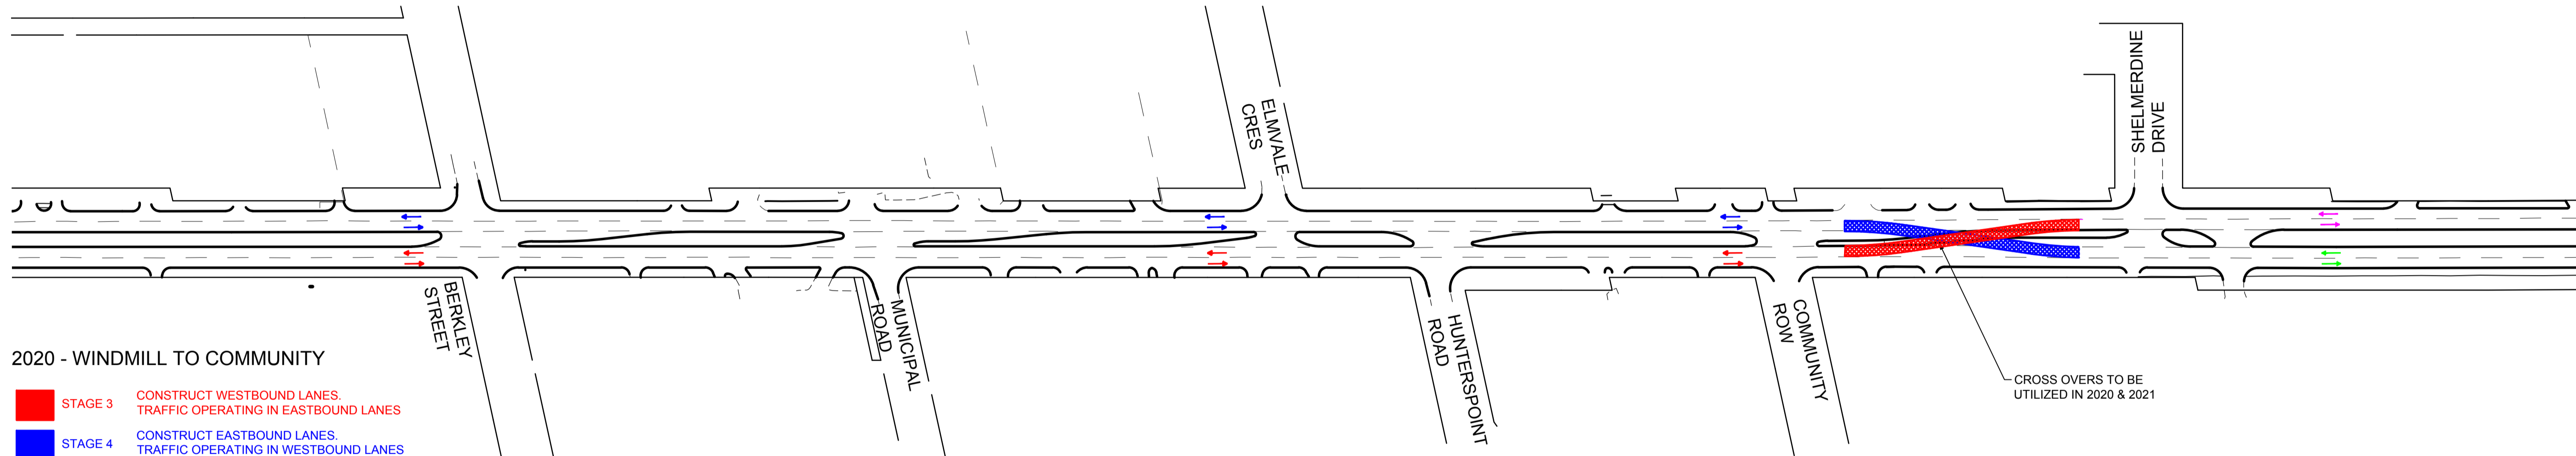

2020 - WINDMILL TO COMMUNITY

- STAGE 3 CONSTRUCT WESTBOUND LANES. TRAFFIC OPERATING IN EASTBOUND LANES
- STAGE 4 CONSTRUCT EASTBOUND LANES. TRAFFIC OPERATING IN WESTBOUND LANES

ROBLIN BOULEVARD

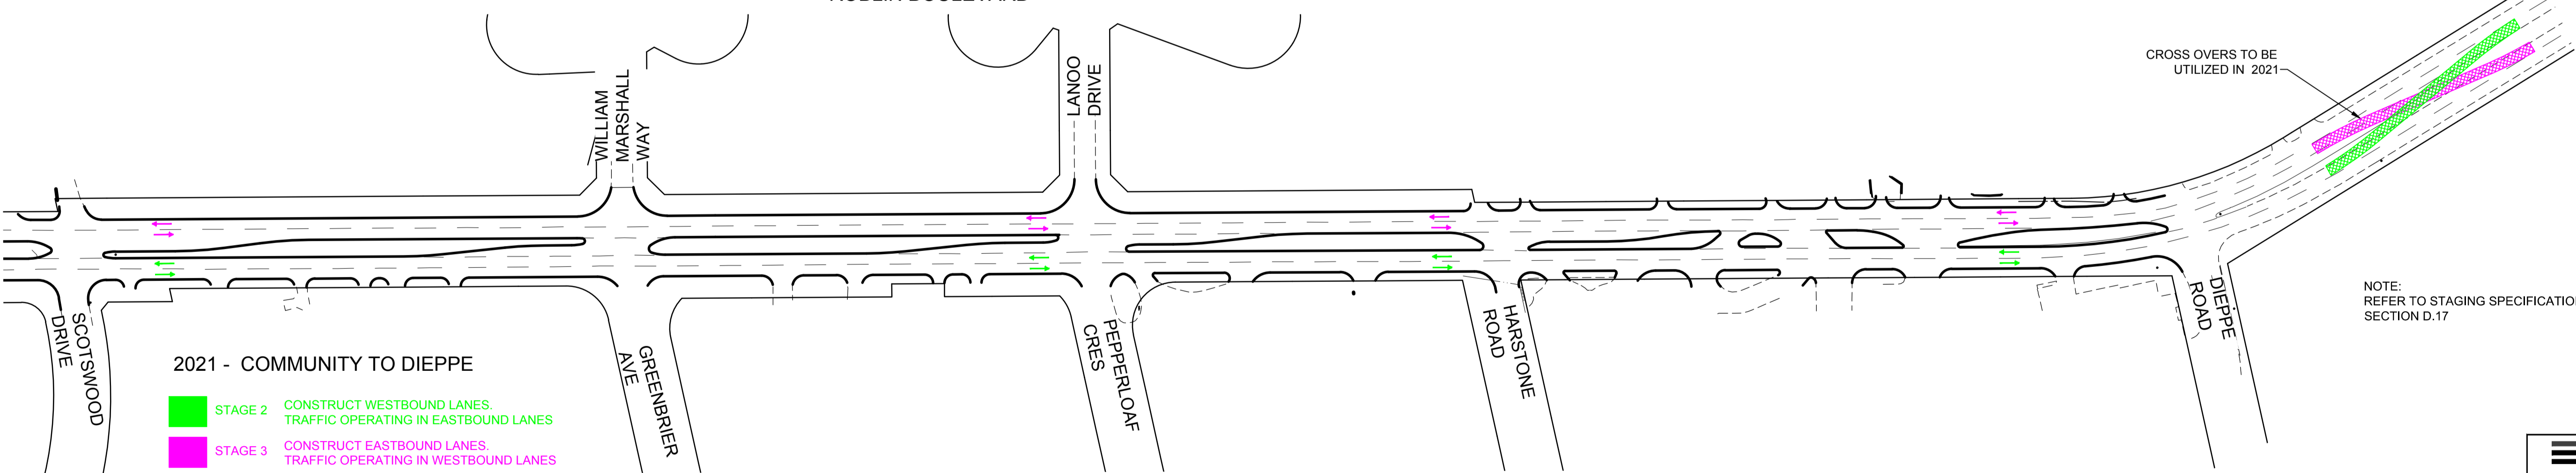

2021 - COMMUNITY TO DIEPPE

- STAGE 2 CONSTRUCT WESTBOUND LANES. TRAFFIC OPERATING IN EASTBOUND LANES
- STAGE 3 CONSTRUCT EASTBOUND LANES. TRAFFIC OPERATING IN WESTBOUND LANES

CROSS OVERS TO BE UTILIZED IN 2021

NOTE: REFER TO STAGING SPECIFICATIONS SECTION D.17

**ENGINEERS  
GEOSCIENTISTS  
MANITOBA**  
Certificate of Authorization  
Stantec Consulting Ltd.  
No. 1301

150 WM	WATERMAIN	150 WM	HYDRO				
⊕	HYDRANT	⊕	M.T.S.				
⊗	VALVE	⊗	CONCRETE				
300 LPS	LAND DRAINAGE SEWER	300 LPS	ASPHALT				
250 WWS	WASTE WATER SEWER	250 WWS	SIDEWALK				
○	MANHOLE	●	ASPHALT MILL & FILL				
□	CATCH BASIN	□	STREET LIGHT				
▽	CURB INLET/CATCH PIT	▽	HYDRO POLE				
●	TRANSIT STOP	⊕	SURVEY BAR				
---	GAS	(31.334)	ELEVATION	(32.231)			
---	PROPERTY LINE		SIDEWALK RAMP				
---	LEGEND-PLAN	---	LEGEND-PLAN	---	---	---	---
---	PROPOSED	---	EXISTING	---	---	---	---
---	LEGEND-PROFILE	---	PROPOSED	---	---	---	---
---	EXISTING	---	EXISTING	---	---	---	---

**LOCATION APPROVED UNDERGROUND STRUCTURES**

SUPV. U/G STRUCTURES COMMITTEE DATE

NOTE:  
LOCATION OF UNDERGROUND STRUCTURES AS SHOWN ARE BASED ON THE BEST INFORMATION AVAILABLE BUT NO GUARANTEE IS GIVEN THAT ALL EXISTING UTILITIES ARE SHOWN OR THAT THE GIVEN LOCATIONS ARE EXACT. CONFIRMATION OF EXISTENCE AND EXACT LOCATION OF ALL SERVICES MUST BE OBTAINED FROM THE INDIVIDUAL UTILITIES BEFORE PROCEEDING WITH CONSTRUCTION.

B.M. ELEV.			
NO.	REVISIONS	DATE	BY
0	ISSUED FOR TENDER	20.04.03	R.K.H.

**Stantec**  
500 - 311 Portage Avenue, Winnipeg MB Canada  
www.stantec.com

DESIGNED BY	T.G.	CHECKED BY	S.R.S.
DRAWN BY	V.K.	APPROVED BY	R.K.H.
HOR. SCALE:	1:500	RELEASED FOR CONSTRUCTION:	
VERTICAL:		DATE	
		DATE	2019/11/15

ENGINEER'S SEAL

**PRELIMINARY DRAWING**

NOT TO BE USED FOR CONSTRUCTION

CONSULTANT DRAWING NO.  
**C-705**

**THE CITY OF WINNIPEG**  
PUBLIC WORKS DEPARTMENT  
ENGINEERING DIVISION

**ROBLIN BOULEVARD PAVEMENT RENEWAL**

ROBLIN BOULEVARD  
2020 / 2021  
CONSTRUCTION STAGING OVERVIEW

SHEET	42	OF	50
CAD FILE DRAWING NUMBER	08080c-705.dwg		
CITY DRAWING NUMBER	P-3528-42		

V:\1\271\csh\11778080\0300\_drawing\0302\_draet\_116x\02\_civil\08080c-705.dwg  
 2020/03/31 10:10 PM R.K.H. G.M. 116x