


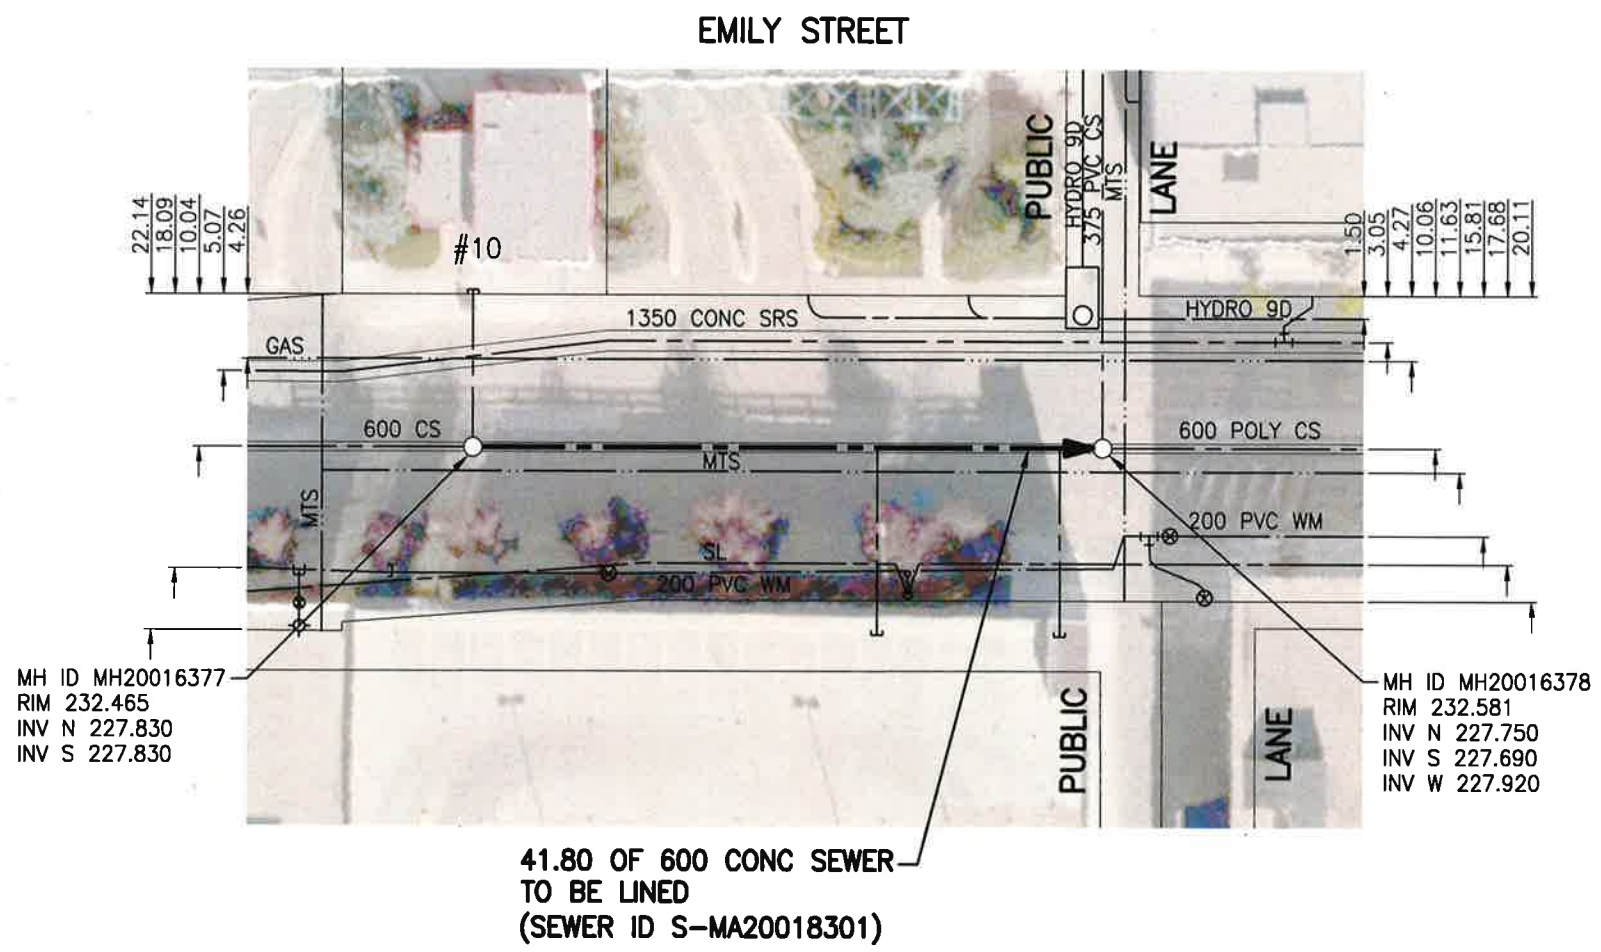

SEWER JUNCTION INFORMATION FROM SEWER VIDEO INSPECTION

| SEWER ID S-MA20018301 | | |
|--------------------------|----------|-------|
| DISTANCE FROM MH20016377 | | |
| DISTANCE | DIAMETER | CLOCK |
| 3.1 | 150 | 1 |
| 15.8 | 150 | 10 |
| 24.0 | 150 | 11 |
| 24.2 | 250 | 3 |
| 28.0 | 150 | 10 |
| 34.2 | 150 | 1 |
| 37.7 | 150 | 3 |
| 38.3 | 150 | 11 |



WARNING

IF POWER EQUIPMENT OR EXPLOSIVES ARE TO BE USED FOR EXCAVATION ON THIS PROJECT THE CONTRACTOR MUST:

- 1) NOTIFY THE GAS COMPANY OF THE PROPOSED LOCATION OF EXCAVATION.
- 2) TAKE PRECAUTION TO AVOID DAMAGE TO GAS COMPANY INSTALLATIONS.

SEE PROVINCIAL REGULATION 140/92 FOR DETAILS

ENGINEERS GEOSCIENTISTS MANITOBA
 Certificate of Authorization
 Stantec Consulting Ltd.
 No. 1301

METRIC
 WHOLE NUMBERS INDICATE MILLIMETRES
 DECIMALIZED NUMBERS INDICATE METRES

1:500

TENDER NO. 116-2020

| LOCATION APPROVED UNDERGROUND STRUCTURES | | B.M. ELEV. | |
|--|-------------------|------------|----|
| SUPV. U/G STRUCTURES COMMITTEE | DATE | | |
| NOTE: LOCATION OF UNDERGROUND STRUCTURES AS SHOWN ARE BASED ON THE BEST INFORMATION AVAILABLE BUT NO GUARANTEE IS GIVEN THAT ALL EXISTING UTILITIES ARE SHOWN OR THAT THE GIVEN LOCATIONS ARE EXACT. CONFIRMATION OF EXISTENCE AND EXACT LOCATION OF ALL SERVICES MUST BE OBTAINED FROM THE INDIVIDUAL UTILITIES BEFORE PROCEEDING WITH CONSTRUCTION. | | | |
| 2 | ISSUED FOR TENDER | 20.03.20 | RS |
| 1 | ISSUED FOR REVIEW | 20.03.09 | RS |
| NO. | REVISIONS | DATE | BY |

Stantec
 905 Waverley Street, Winnipeg, Manitoba
 Tel 204-489-5900 Fax 204-453-9012

| | | | |
|-------------|-------|---------------------------|----------|
| DESIGNED BY | RS | CHECKED BY | RS |
| DRAWN BY | SC | APPROVED BY | RS |
| HOR. SCALE: | 1:500 | RELEASED FOR CONSTRUCTION | |
| VERTICAL: | | DATE | 20.01.06 |

ENGINEER'S SEAL

CONSULTANT DRAWING NO. C-105

THE CITY OF WINNIPEG
 WATER AND WASTE DEPARTMENT

2019 SEWER RENEWALS BY CIPP LINING
 CONTRACT 4
EMILY STREET
 2ND MH N OF NOTRE DAME AVE TO
 3RD MH N OF NOTRE DAME AVE

| | |
|---|----|
| SHEET | OF |
| 06 | 12 |
| CAD FILE DRAWING NUMBER 18930c-101-934.dwg | |
| CITY DRAWING NUMBER 12386 | |

V:\112\active\11218930\0300_drawing\0302_sheet_files\02_civil\18930c-101-934.dwg