


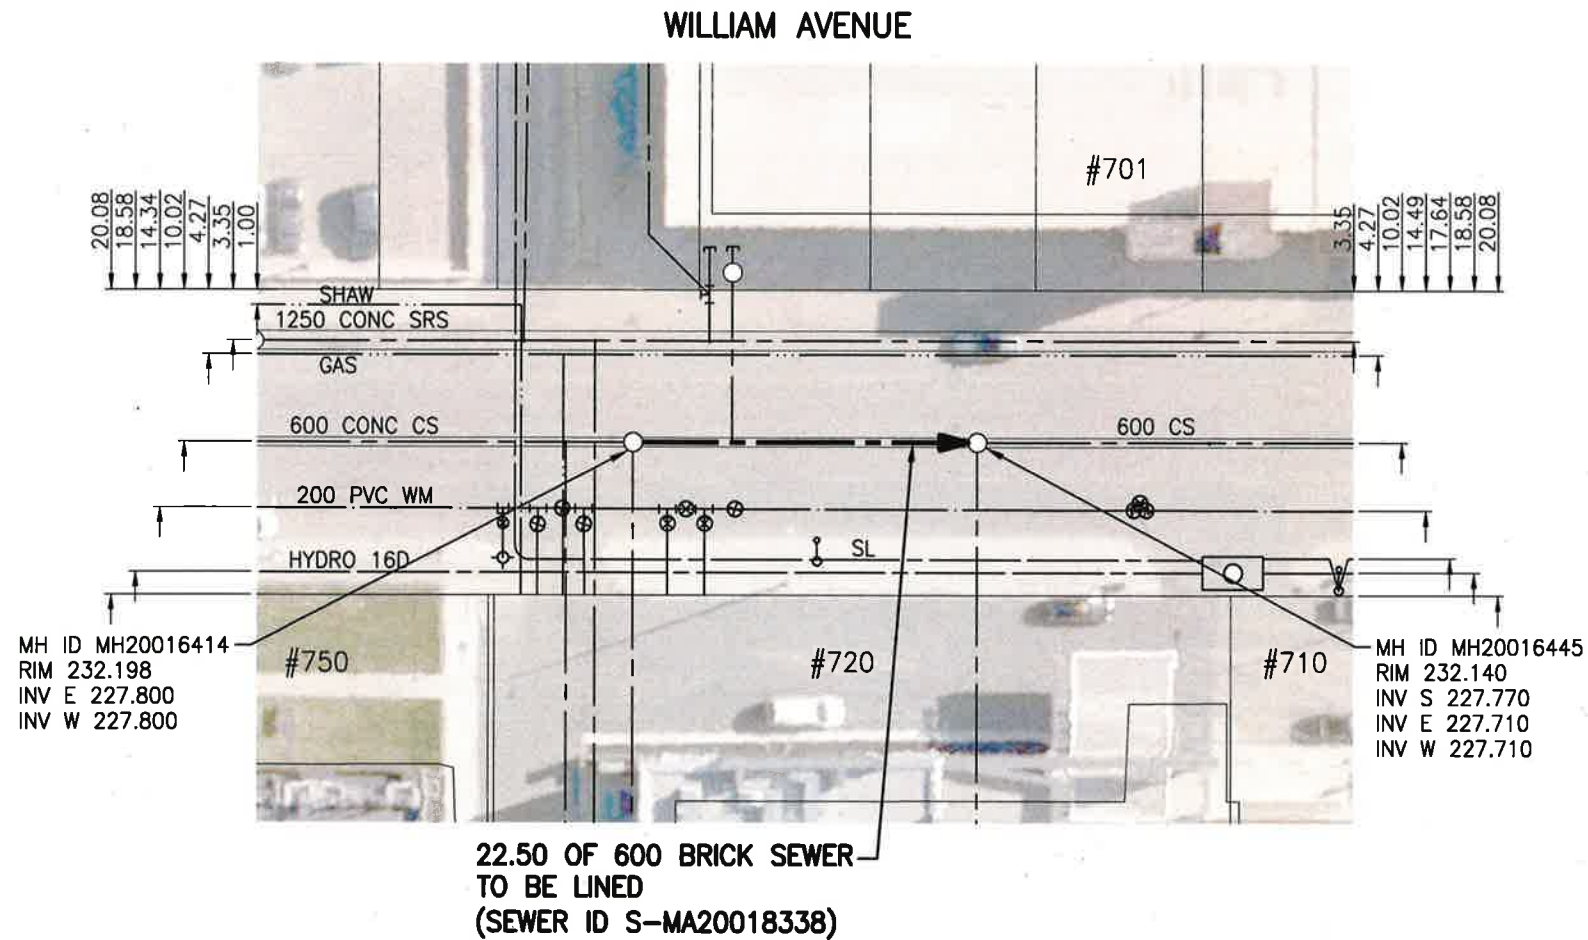

SEWER JUNCTION INFORMATION FROM SEWER VIDEO INSPECTION

| SEWER ID S-MA20018338 | | |
|--------------------------|----------|-------|
| DISTANCE FROM MH20016445 | | |
| DISTANCE | DIAMETER | CLOCK |
| 6.4 | 150 | 1 |
| 6.4 | 150 | 11 |
| 10.3 | 150 | 11 |
| 15.4 | 150 | 2 |
| 16.0 | 250 | 2 |
| 16.4 | 250 | 2 |



WARNING

IF POWER EQUIPMENT OR EXPLOSIVES ARE TO BE USED FOR EXCAVATION ON THIS PROJECT THE CONTRACTOR MUST:

- 1) NOTIFY THE GAS COMPANY OF THE PROPOSED LOCATION OF EXCAVATION.
- 2) TAKE PRECAUTION TO AVOID DAMAGE TO GAS COMPANY INSTALLATIONS.

SEE PROVINCIAL REGULATION 140/92 FOR DETAILS



Certificate of Authorization

Stantec Consulting Ltd.

No. 1301

METRIC

WHOLE NUMBERS INDICATE MILLIMETRES
DECIMALIZED NUMBERS INDICATE METRES



TENDER NO. 116-2020

LOCATION APPROVED UNDERGROUND STRUCTURES

SUPV. U/G STRUCTURES COMMITTEE DATE


NOTE:
LOCATION OF UNDERGROUND STRUCTURES AS SHOWN ARE BASED ON THE BEST INFORMATION AVAILABLE BUT NO GUARANTEE IS GIVEN THAT ALL EXISTING UTILITIES ARE SHOWN OR THAT THE GIVEN LOCATIONS ARE EXACT. CONFIRMATION OF EXISTENCE AND EXACT LOCATION OF ALL SERVICES MUST BE OBTAINED FROM THE INDIVIDUAL UTILITIES BEFORE PROCEEDING WITH CONSTRUCTION.

| NO. | REVISIONS | DATE | BY |
|-----|-------------------|----------|----|
| 2 | ISSUED FOR TENDER | 20.03.20 | RS |
| 1 | ISSUED FOR REVIEW | 20.03.09 | RS |



| | | | |
|-------------|-------|----------------------------|----------|
| DESIGNED BY | RS | CHECKED BY | RS |
| DRAWN BY | SC | APPROVED BY | RS |
| HOR. SCALE: | 1:500 | RELEASED FOR CONSTRUCTION: | |
| VERTICAL: | | DATE | 20.01.06 |

ENGINEER'S SEAL

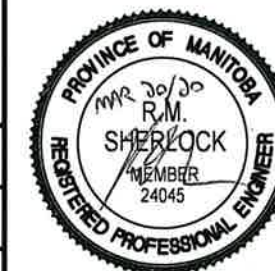

CONSULTANT DRAWING NO. **C-106**



THE CITY OF WINNIPEG
WATER AND WASTE DEPARTMENT

2019 SEWER RENEWALS BY CIPP LINING

CONTRACT 4

WILLIAM AVENUE

3RD MH E OF TECUMSEH ST TO

4TH MH E OF TECUMSEH ST

SHEET **08** OF **12**

CAD FILE DRAWING NUMBER
18930c-101-934.dwg

CITY DRAWING NUMBER
12387

V:\1112\active\111218930\0300_drawing\0302_sheet_files\02_civil\18930c-101-934.dwg