


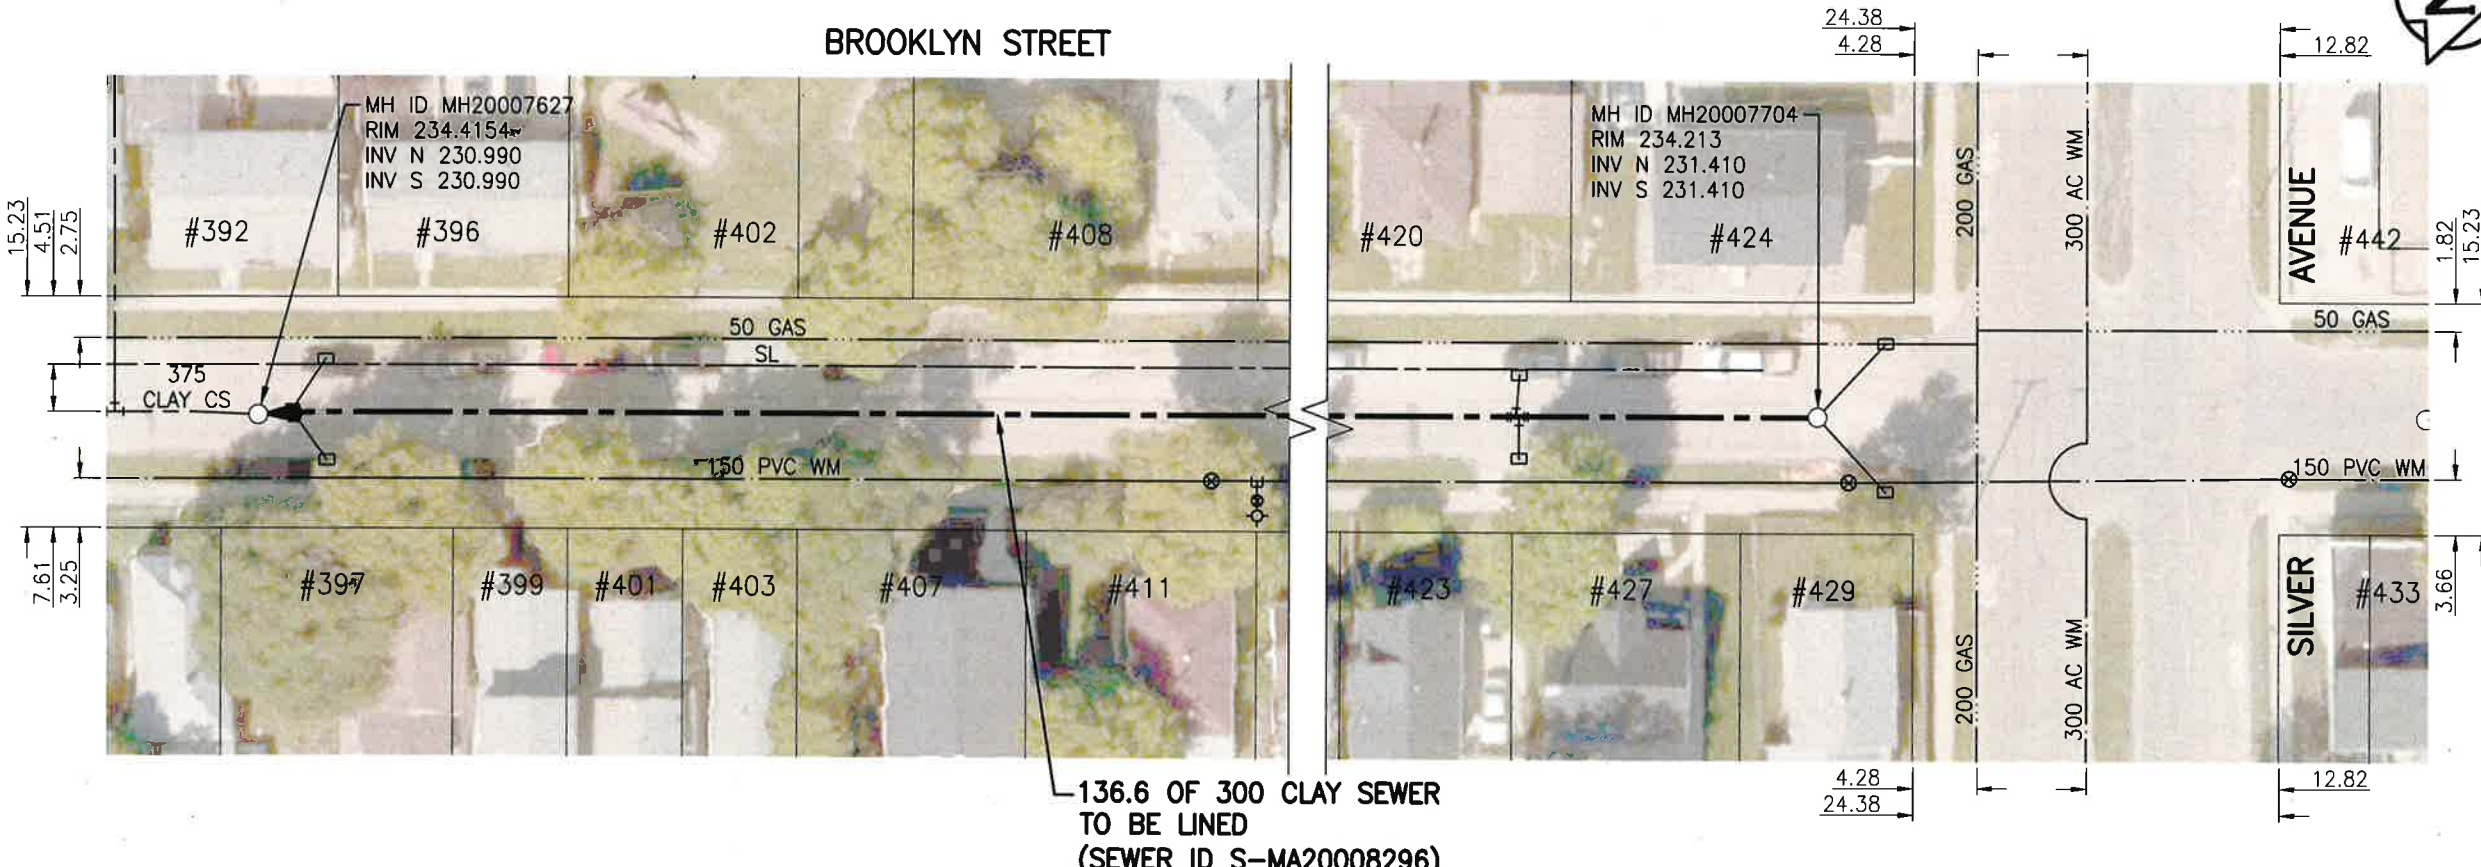

SEWER JUNCTION INFORMATION FROM SEWER VIDEO INSPECTION		
SEWER ID S-MA20008296		
DISTANCE FROM MH20007704		
DISTANCE	DIAMETER	CLOCK
1.5	150	10
2.3	150	2
3.2	150	9
5.5	150	2
8.4	150	10
17.2	150	10
17.8	150	11
18.0	150	2
24.3	150	10
31.3	150	10
32.1	150	2
39.1	150	10
40.0	150	10
47.0	150	10
47.7	150	2
55.5	150	10
62.6	150	10
63.4	150	2
65.2	150	2
69.8	150	10
77.5	150	10
77.7	150	10
78.4	150	2
84.7	150	10
92.4	150	10
93.3	150	2
100.2	150	10
106.4	150	10
108.2	150	10
109.0	150	1
116.1	150	10
119.1	150	10
123.0	150	10
123.9	150	2
125.6	150	2
129.6	150	10
131.0	150	10
134.1	150	2
134.7	150	10



WARNING

IF POWER EQUIPMENT OR EXPLOSIVES ARE TO BE USED FOR EXCAVATION ON THIS PROJECT THE CONTRACTOR MUST:

- 1) NOTIFY THE GAS COMPANY OF THE PROPOSED LOCATION OF EXCAVATION.
- 2) TAKE PRECAUTION TO AVOID DAMAGE TO GAS COMPANY INSTALLATIONS.

SEE PROVINCIAL REGULATION 140/92 FOR DETAILS

EG ENGINEERS GEOSCIENTISTS MANITOBA
 Certificate of Authorization
 Stantec Consulting Ltd.
 No. 1301

METRIC
 WHOLE NUMBERS INDICATE MILLIMETRES
 DECIMALIZED NUMBERS INDICATE METRES

1:500

TENDER NO. 117-2020

LOCATION APPROVED UNDERGROUND STRUCTURES		B.M. ELEV.
SUPV. U/G STRUCTURES COMMITTEE	DATE	
NOTE:		
LOCATION OF UNDERGROUND STRUCTURES AS SHOWN ARE BASED ON THE BEST INFORMATION AVAILABLE BUT NO GUARANTEE IS GIVEN THAT ALL EXISTING UTILITIES ARE SHOWN OR THAT THE GIVEN LOCATIONS ARE EXACT. CONFIRMATION OF EXISTENCE AND EXACT LOCATION OF ALL SERVICES MUST BE OBTAINED FROM THE INDIVIDUAL UTILITIES BEFORE PROCEEDING WITH CONSTRUCTION.		
NO.	REVISIONS	DATE BY

NO.	REVISIONS	DATE	BY
2	ISSUED FOR TENDER	20.03.20	RS
1	ISSUED FOR REVIEW	20.03.09	RS

Stantec
 905 Waverley Street, Winnipeg, Manitoba
 Tel 204-489-5900 Fax 204-453-9012

DESIGNED BY	RS	CHECKED BY	RS
DRAWN BY	SC	APPROVED BY	RS
HOR. SCALE:	1:500	RELEASED FOR CONSTRUCTION:	
VERTICAL:		DATE	Mar 17/20

ENGINEER'S SEAL

CONSULTANT DRAWING NO. C-122

THE CITY OF WINNIPEG
 WATER AND WASTE DEPARTMENT

2019 SEWER RENEWALS BY CIPP LINING
 CONTRACT 7
BROOKLYN STREET
 1st MH S OF SILVER AVE TO
 2ND MH S OF SILVER

SHEET	OF
24	50
CAD FILE DRAWING NUMBER	
18920c-121-934.dwg	
CITY DRAWING NUMBER	
12415	

V:\112\active\11218920\0300_drawing\0302_sheet_files\02_civil\18920c-121-934.dwg