




**SEWER JUNCTION INFORMATION FROM SEWER VIDEO INSPECTION**

SEWER ID S-MA20009155		
DISTANCE FROM MH20008451		
DISTANCE	DIAMETER	CLOCK
4.2	150	2
5.1	150	10
11.2	150	2
12.1	150	10
19.0	150	2
19.8	150	10
26.0	150	2
27.2	150	10
32.1	150	10
33.3	150	2
37.8	150	10
38.3	150	2
41.4	150	10
42.1	150	2
42.5	150	10
49.1	150	10
50.4	150	2
54.5	150	10
56.9	150	10
58.2	150	2
64.6	150	10
65.3	150	2
71.5	150	10
72.6	150	2
79.4	150	10
80.2	150	2
87.0	150	10
87.9	150	2

**TELFER STREET N**

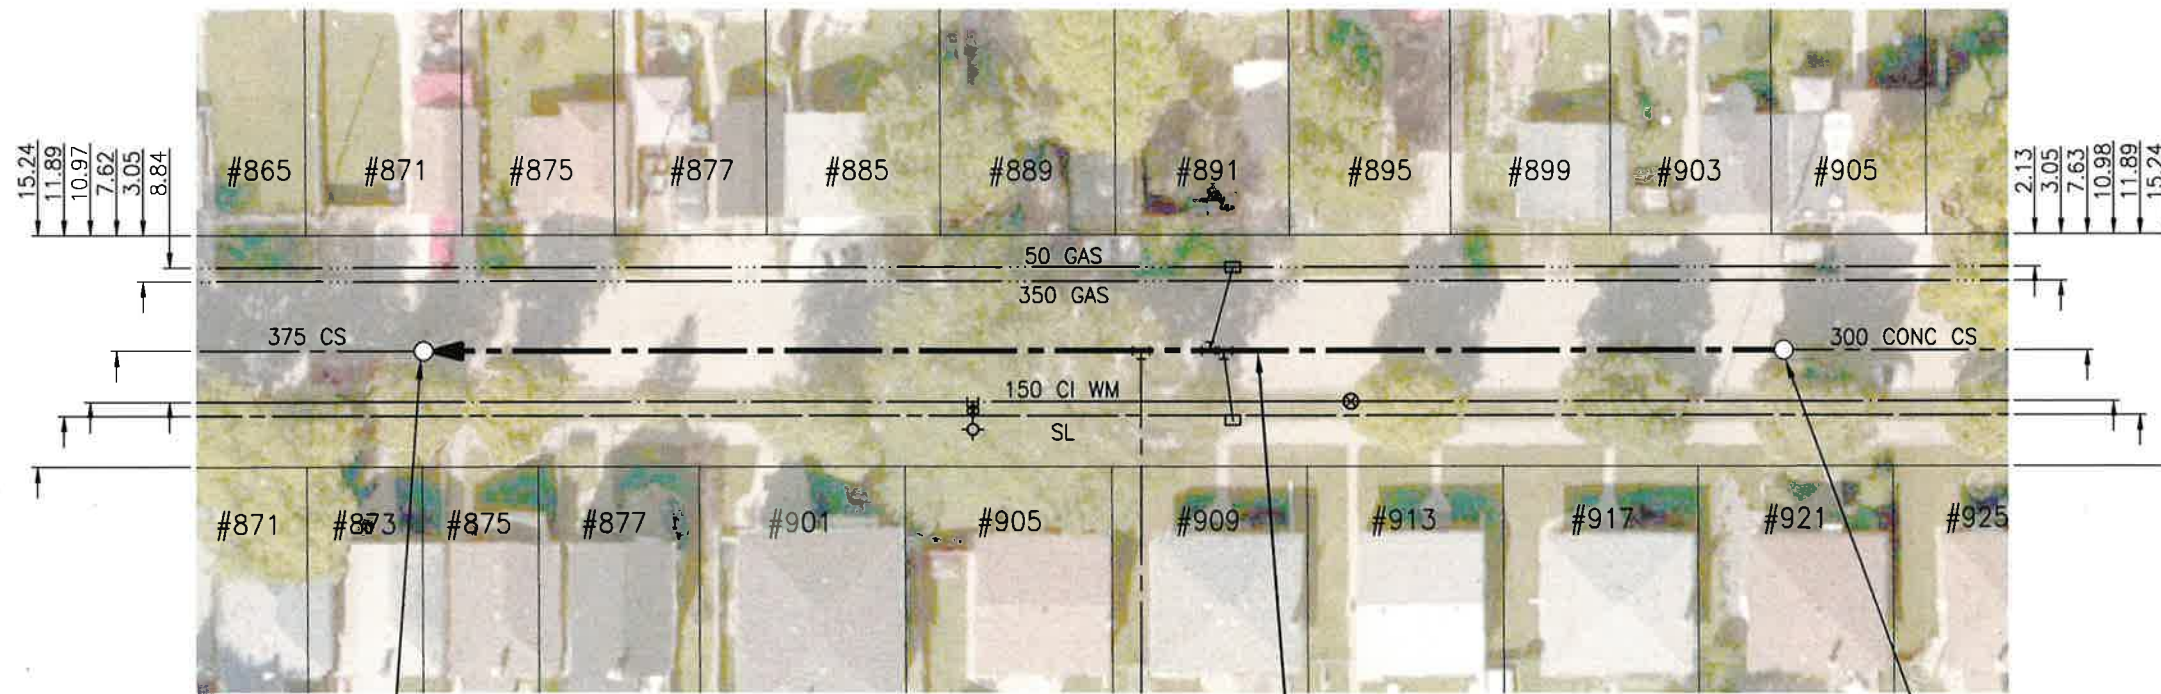

MH ID MH20008379  
RIM 232.612  
INV N 228.160  
INV S 228.160

90.0 OF 375 VC SEWER TO BE LINED  
(SEWER ID S-MA20009155)

MH ID MH20008451  
RIM 232.515  
INV S 228.490  
INV W 228.490

**WARNING**

IF POWER EQUIPMENT OR EXPLOSIVES ARE TO BE USED FOR EXCAVATION ON THIS PROJECT THE CONTRACTOR MUST:

- 1) NOTIFY THE GAS COMPANY OF THE PROPOSED LOCATION OF EXCAVATION.
  - 2) TAKE PRECAUTION TO AVOID DAMAGE TO GAS COMPANY INSTALLATIONS.
- SEE PROVINCIAL REGULATION 140/92 FOR DETAILS

**ENGINEERS GEOSCIENTISTS MANITOBA**  
Certificate of Authorization  
Stantec Consulting Ltd.  
No. 1301

**METRIC**  
WHOLE NUMBERS INDICATE MILLIMETRES  
DECIMALIZED NUMBERS INDICATE METRES

1:500

TENDER NO. 117-2020

**LOCATION APPROVED UNDERGROUND STRUCTURES**

SUPV. U/G STRUCTURES COMMITTEE DATE

**NOTE:**  
LOCATION OF UNDERGROUND STRUCTURES AS SHOWN ARE BASED ON THE BEST INFORMATION AVAILABLE BUT NO GUARANTEE IS GIVEN THAT ALL EXISTING UTILITIES ARE SHOWN OR THAT THE GIVEN LOCATIONS ARE EXACT. CONFIRMATION OF EXISTENCE AND EXACT LOCATION OF ALL SERVICES MUST BE OBTAINED FROM THE INDIVIDUAL UTILITIES BEFORE PROCEEDING WITH CONSTRUCTION.

NO.	REVISIONS	DATE	BY
2	ISSUED FOR TENDER	20.03.20	RS
1	ISSUED FOR REVIEW	20.03.09	RS

**Stantec**  
905 Waverley Street, Winnipeg, Manitoba  
Tel 204-489-5900 Fax 204-453-9012

DESIGNED BY	RS	CHECKED BY	RS
DRAWN BY	SC	APPROVED BY	RS
HOR. SCALE:	1:500	RELEASED FOR CONSTRUCTION:	
VERTICAL:		DATE	MAR 11/20
DATE	20.01.06	CONSULTANT DRAWING NO.	C-127

ENGINEER'S SEAL  
PROVINCE OF MANITOBA  
REGISTERED PROFESSIONAL ENGINEER  
R.M. SHERLOCK  
MEMBER 24045

**THE CITY OF WINNIPEG**  
WATER AND WASTE DEPARTMENT

2019 SEWER RENEWALS BY CIPP LINING  
CONTRACT 7  
**TELFER STREET N**  
3RD MH S OF ELLICE AVE TO  
4TH MH S OF ELLICE AVE

SHEET	OF
29	50
CAD FILE DRAWING NUMBER	
18920c-121-934.dwg	
CITY DRAWING NUMBER	
12420	

V:\1112\active\111218920\0300\_drawing\0302\_sheet\_files\02\_civil\18920c-121-934.dwg