


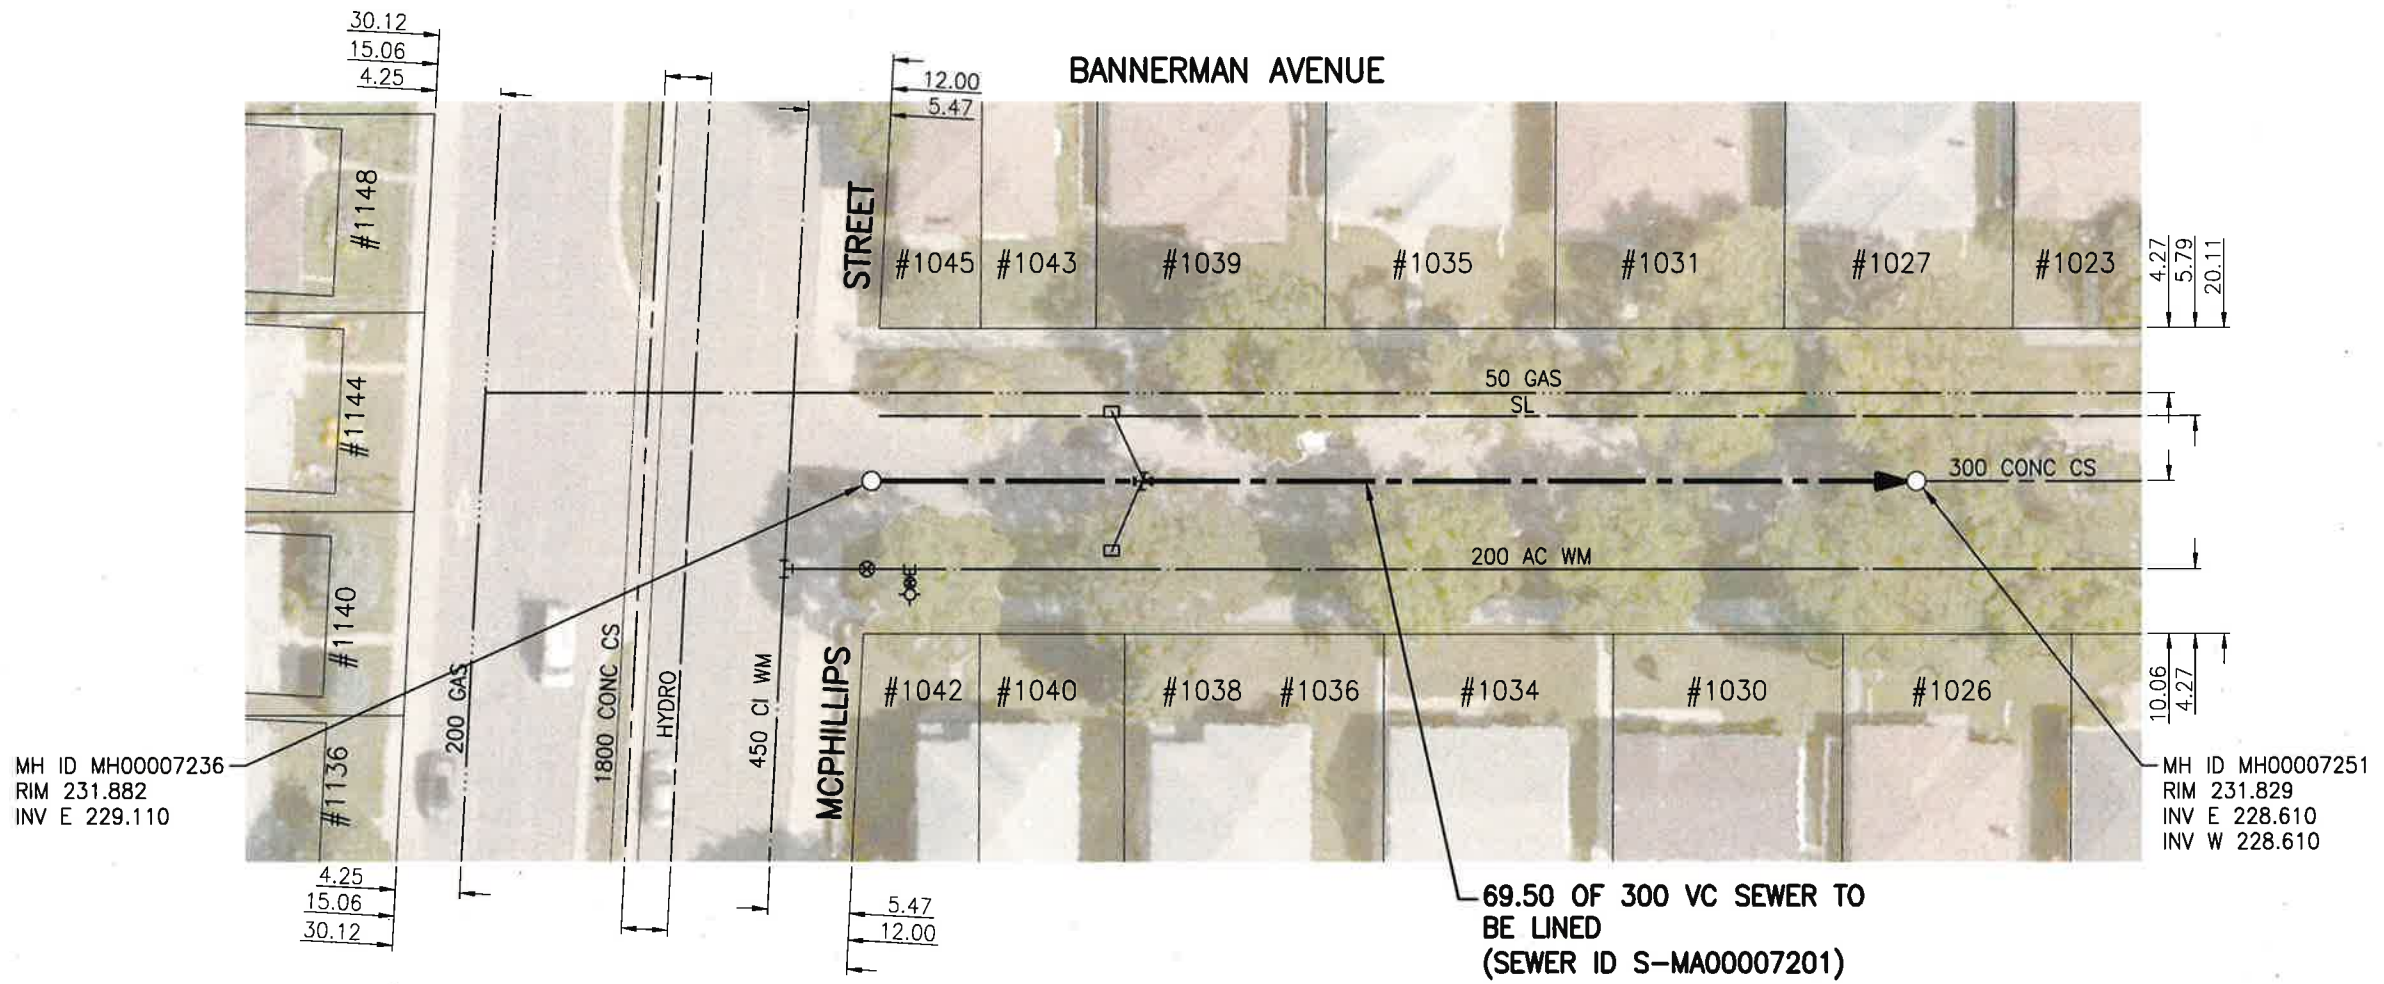

SEWER JUNCTION INFORMATION FROM SEWER VIDEO INSPECTION		
SEWER ID S-MA00007201		
DISTANCE FROM MH00007236		
DISTANCE	DIAMETER	CLOCK
3.7	150	2
14.2	150	2
15.0	150	10
16.5	150	10
19.3	150	2
20.2	150	10
26.5	150	2
27.2	150	10
39.0	150	2
39.7	150	10
50.7	150	2
51.5	150	10
63.4	150	2
64.1	150	10



## WARNING

IF POWER EQUIPMENT OR EXPLOSIVES ARE TO BE USED FOR EXCAVATION ON THIS PROJECT THE CONTRACTOR MUST:

- 1) NOTIFY THE GAS COMPANY OF THE PROPOSED LOCATION OF EXCAVATION.
  - 2) TAKE PRECAUTION TO AVOID DAMAGE TO GAS COMPANY INSTALLATIONS.
- SEE PROVINCIAL REGULATION 140/92 FOR DETAILS



Certificate of Authorization  
Stantec Consulting Ltd.  
No. 1301

## METRIC

WHOLE NUMBERS INDICATE MILLIMETRES  
DECIMALIZED NUMBERS INDICATE METRES



TENDER NO. 117-2020

### LOCATION APPROVED UNDERGROUND STRUCTURES

SUPV. U/G STRUCTURES COMMITTEE DATE

#### NOTE:


LOCATION OF UNDERGROUND STRUCTURES AS SHOWN ARE BASED ON THE BEST INFORMATION AVAILABLE BUT NO GUARANTEE IS GIVEN THAT ALL EXISTING UTILITIES ARE SHOWN OR THAT THE GIVEN LOCATIONS ARE EXACT. CONFIRMATION OF EXISTENCE AND EXACT LOCATION OF ALL SERVICES MUST BE OBTAINED FROM THE INDIVIDUAL UTILITIES BEFORE PROCEEDING WITH CONSTRUCTION.

NO.	REVISIONS	DATE	BY	B.M. ELEV.
2	ISSUED FOR TENDER	20.03.20	RS	
1	ISSUED FOR REVIEW	20.03.09	RS	



DESIGNED BY	RS	CHECKED BY	RS
DRAWN BY	SC	APPROVED BY	RS
HOR. SCALE:	1:500	RELEASED FOR CONSTRUCTION:	
VERTICAL:		DATE	20.01.06

ENGINEER'S SEAL

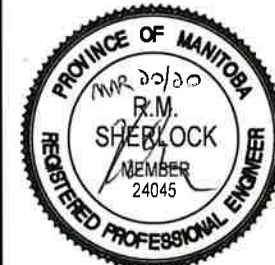

CONSULTANT DRAWING NO.  
C-131



THE CITY OF WINNIPEG  
WATER AND WASTE DEPARTMENT

2019 SEWER RENEWALS BY CIPP LINING  
CONTRACT 7

**BANNERMAN AVENUE**

MH AT MCPHILLIPS ST TO  
1ST MH E OF MCPHILLIPS ST

SHEET OF  
33 50

CAD FILE DRAWING NUMBER  
18920c-131-934.dwg

CITY DRAWING NUMBER

**12424**