
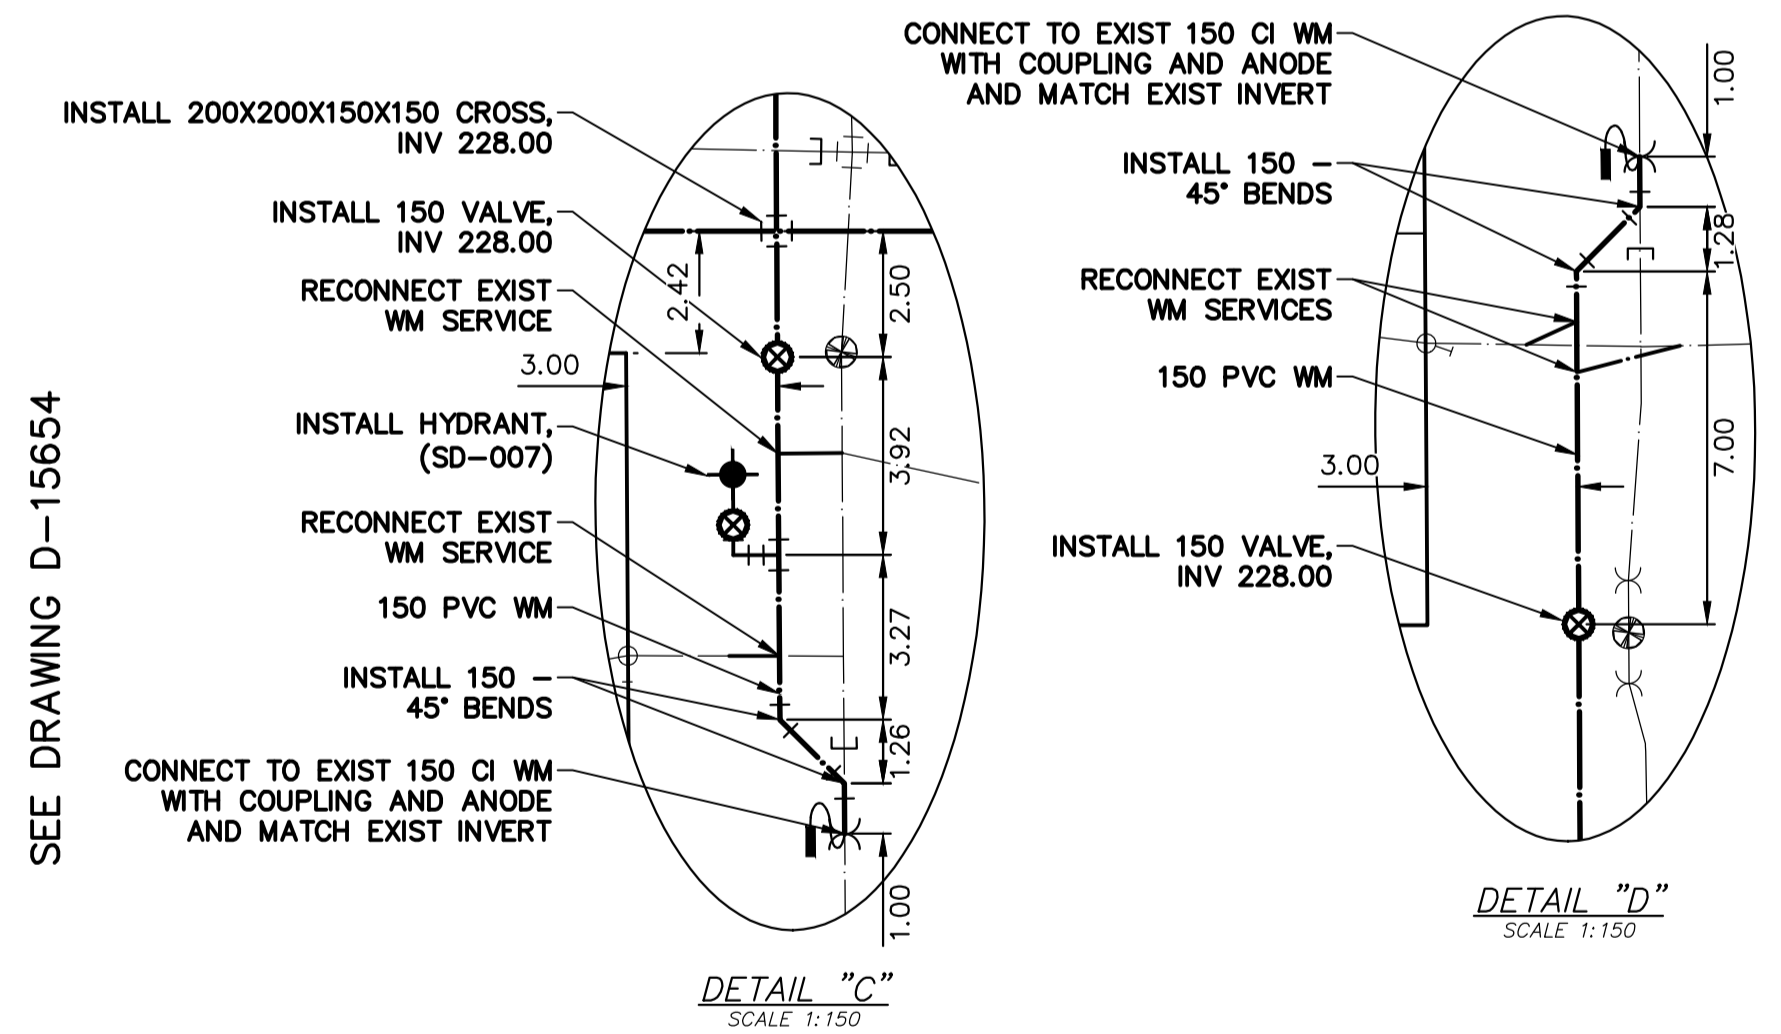


WATER SERVICE INFORMATION					
ADDRESS	SIZE (mm) MATERIAL (STREET)	SIZE (mm) MATERIAL (PROP.)	SHORT & LONG MEASUREMENT	CORP. LOCATION	REMARKS
* 392 WATT ST RESIDENTIAL	12 LEAD	12 LEAD	16 N OF N HOUSE LINE	45.5 S OF VALVE	RENEW TO 2" WITH 20 COPPER
497 BOWMAN AVE RESIDENTIAL	20 COPPER	20 COPPER	1.6 E/W	0.2 E OF CS	RENEW TO 2" WITH 20 COPPER
* 498 BOWMAN AVE RESIDENTIAL	12 LEAD	12 LEAD	1.83 E. W. LINE	84 W OF GATE	RENEW TO 2" WITH 20 COPPER
500 BOWMAN AVE RESIDENTIAL	25 COPPER	25 COPPER	6.0 E/W	OPP S/C	RENEW TO 2" WITH 20 COPPER
* 501 BOWMAN AVE RESIDENTIAL	12 LEAD	12 LEAD	4.57 W. E. LINE	6.6 E OF VALVE	RENEW TO 2" WITH 20 COPPER

\* SERVICES TO BE RENEWED TO 2". ALL OTHERS TO BE RECONNECTED


NOTE: CHAINAGES SHOWN ARE ALONG WATT STREET RIGHT OF WAY

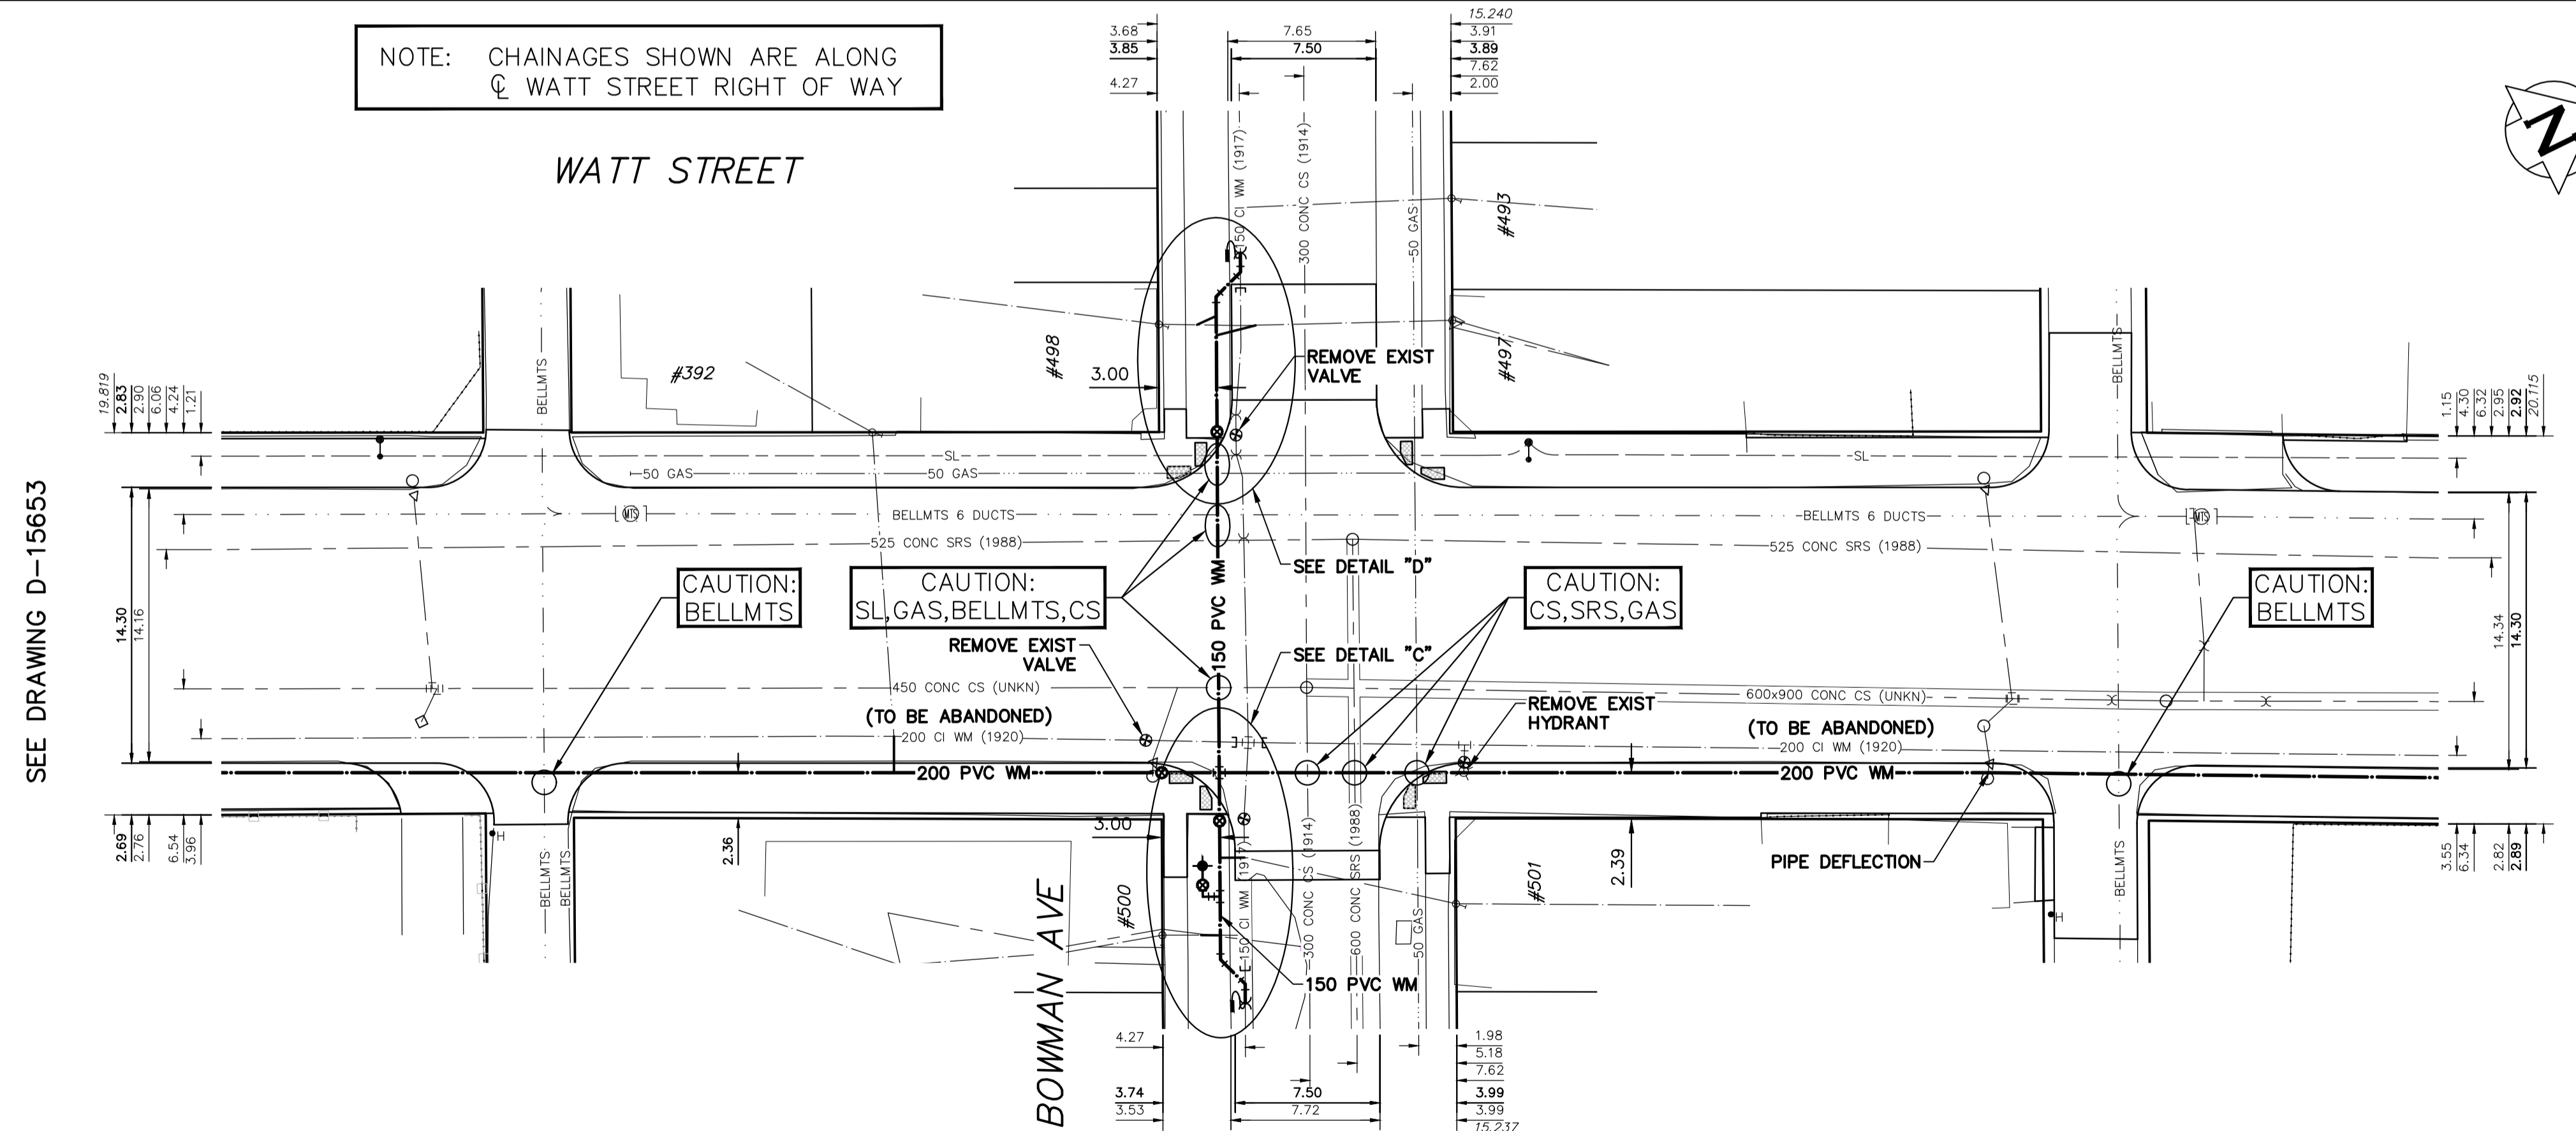

SEE DRAWING D-15653

SEE DRAWING D-15654

NOTE: ALL VALVES TO BE INSTALLED COUNTERCLOCKWISE TO CLOSE

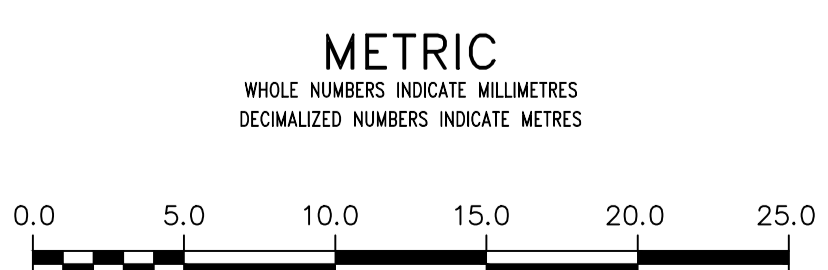

**WARNING**  
IF POWER EQUIPMENT OR EXPLOSIVES ARE TO BE USED FOR EXCAVATION ON THIS PROJECT THE CONTRACTOR MUST:  
1) NOTIFY THE GAS COMPANY OF THE PROPOSED LOCATION OF EXCAVATION.  
2) TAKE PRECAUTION TO AVOID DAMAGE TO GAS COMPANY INSTALLATIONS.  
SEE PROVINCIAL REGULATION 210/72 FOR DETAILS

**LOCATION APPROVED UNDERGROUND STRUCTURES**  
SUPV. U/G STRUCTURES COMMITTEE DATE  
NOTE:  
LOCATION OF UNDERGROUND STRUCTURES AS SHOWN ARE BASED ON THE BEST INFORMATION AVAILABLE BUT NO GUARANTEE IS GIVEN THAT ALL EXISTING UTILITIES ARE SHOWN OR THAT THE LOCATIONS ARE EXACT. CONFIRMATION OF EXISTENCE AND EXACT LOCATION OF ALL SERVICES MUST BE OBTAINED FROM THE INDIVIDUAL UTILITIES BEFORE PROCEEDING WITH CONSTRUCTION.

NO.	REVISIONS	DATE	BY
D	ISSUED FOR TENDER	2020/02/27	R.H.
C	UGS REVIEW	2020/02/19	R.H.
B	DETAILED DESIGN REVIEW	2020/01/31	R.H.
A	PRELIMINARY DESIGN REVIEW	2020/01/08	R.H.

<b>wsp</b>		111-93 Lombard Avenue Winnipeg, Manitoba R3B 3B1 Canada Phone: 204-943-3178 Fax: 204-943-4948 wsp.com	
DESIGNED BY	R.H.	CHECKED BY	K.G.
DRAWN BY	R.H.	APPROVED BY	S.M.
SCALE:	HORIZONTAL 1:250 VERTICAL 1:50	RELEASED FOR CONSTRUCTION	DATE
DATE	2020 02 26	DATE	--

ENGINEER'S SEAL  
CONSULTANT DRAWING NUMBER  
19M-01825-00-04

**THE CITY OF WINNIPEG**  
WATER AND WASTE DEPARTMENT  
ENGINEERING DIVISION

2020 WATT STREET PAVMENT RENEWAL & WATER MAIN RENEWAL-CONTRACT 8

WATT STREET  
16.9M NNL OF LARSON AVENUE TO  
15.8M SSL OF JAMISON AVENUE

SHEET 04 OF 18  
CITY DRAWING NUMBER  
D-15653

**ENGINEERS GEOSCIENTISTS MANITOBA**  
Certificate of Authorization  
WSP Canada Group Limited  
No. 6657