




THE CITY OF WINNIPEG

**PUBLIC WORKS DEPARTMENT
ENGINEERING SERVICES DIVISION**

TENDER NO. 174-2020

2019 Alley Renewals and Local Improvement Alleys

<u>SHEET INDEX</u> DRAWING No	<u>SITE No</u>	<u>TITLE</u>	<u>SHEET INDEX</u> DRAWING No	<u>SITE No</u>	<u>TITLE</u>
		COVER SHEET			
C101	01	CLIFTON ST/TELFER ST WOLSELEY AVE TO PORTAGE AVE WOLSELEY AVE TO STA. 2+41	C601	06	DES MEURONS ST E ALLEY HORACE ST TO MARION ST STA. 0+80 TO 2+00
C102	01	CLIFTON ST/TELFER ST WOLSELEY AVE TO PORTAGE AVE STA. 2+41 TO NORTH LEG	C701	07	CLAREMONT AVE / FERNDALE AVE KIRKDALE ST TO WALMER ST KIRKDALE ST TO STA. 1+75
C103	01	CLIFTON ST/TELFER ST WOLSELEY AVE TO PORTAGE AVE NORTH LEG	C702	07	CLAREMONT AVE / FERNDALE AVE KIRKDALE ST TO WALMER ST STA. 1+75 TO WALMER ST
C201	02	TORONTO ST/VICTOR ST. ST. MATTHEWS AVE TO ELLICE AVE ST MATTHEWS AVE TO STA. 2+19	C801	08	BIRCHDALE AVE / LAWNDALE AVE HIGHFIELD ST TO KIRKDALE ST STA. 0+86.58 TO STA. 1+75
C202	02	TORONTO ST/VICTOR ST ST. MATTHEWS AVE TO ELLICE AVE STA. 2+19 TO STA. 3+62	C802	08	BIRCHDALE AVE / LAWNDALE AVE HIGHFIELD ST TO KIRKDALE ST STA. 1+75 TO STA. 2+74.94
C203	02	TORONTO ST/VICTOR ST ST MATTHEWS AVE TO ELLICE AVE STA. 3+62 TO ELLICE AVE	C803	08	BIRCHDALE AVE / LAWNDALE AVE HIGHFIELD ST TO KIRKDALE ST SEWER WORKS
C301	03	SHERBROOK ST/FURBY ST PORTAGE AVE TO ELLICE AVE SOUTH LEG			
C302	03	SHERBROOK ST/FURBY ST PORTAGE AVE TO ELLICE AVE SOUTH LEG TO STA. 2+78			
C303	03	SHERBROOK ST/FURBY ST PORTAGE AVE TO ELLICE AVE STA. 2+78 TO STA. 4+18			
C304	03	SHERBROOK ST/FURBY ST PORTAGE AVE TO ELLICE AVE STA. 4+18 TO NORTH LEG			
C305	03	SHERBROOK ST/FURBY ST PORTAGE AVE TO ELLICE AVE NORTH LEG			
C306	03	SHERBROOK ST/FURBY ST PORTAGE AVE TO ELLICE AVE SEWER WORKS			
C401	04	DOMINION ST/GARFIELD ST N WOLEVER AVE TO ST MATTHEWS AVE WOLEVER AVE TO STA. 2+25			
C402	04	DOMINION ST/GARFIELD ST N WOLEVER AVE TO ST MATTHEWS AVE STA. 2+25 TO 3+50			
C403	04	DOMINION ST/GARFIELD ST N WOLEVER AVE TO ST MATTHEWS AVE STA. 3+50 TO ST MATTHEWS AVE			
C501	05	SHERBURN ST/INGERSOLL ST ELLICE AVE TO SARGENT AVE ELLICE AVE TO STA. 2+25			
C502	05	SHERBURN ST/INGERSOLL ST ELLICE AVE TO SARGENT AVE STA. 2+25 TO 3+70			
C503	05	SHERBURN ST/INGERSOLL ST ELLICE AVE TO SARGENT AVE STA. 3+70 TO SARGENT AVE			

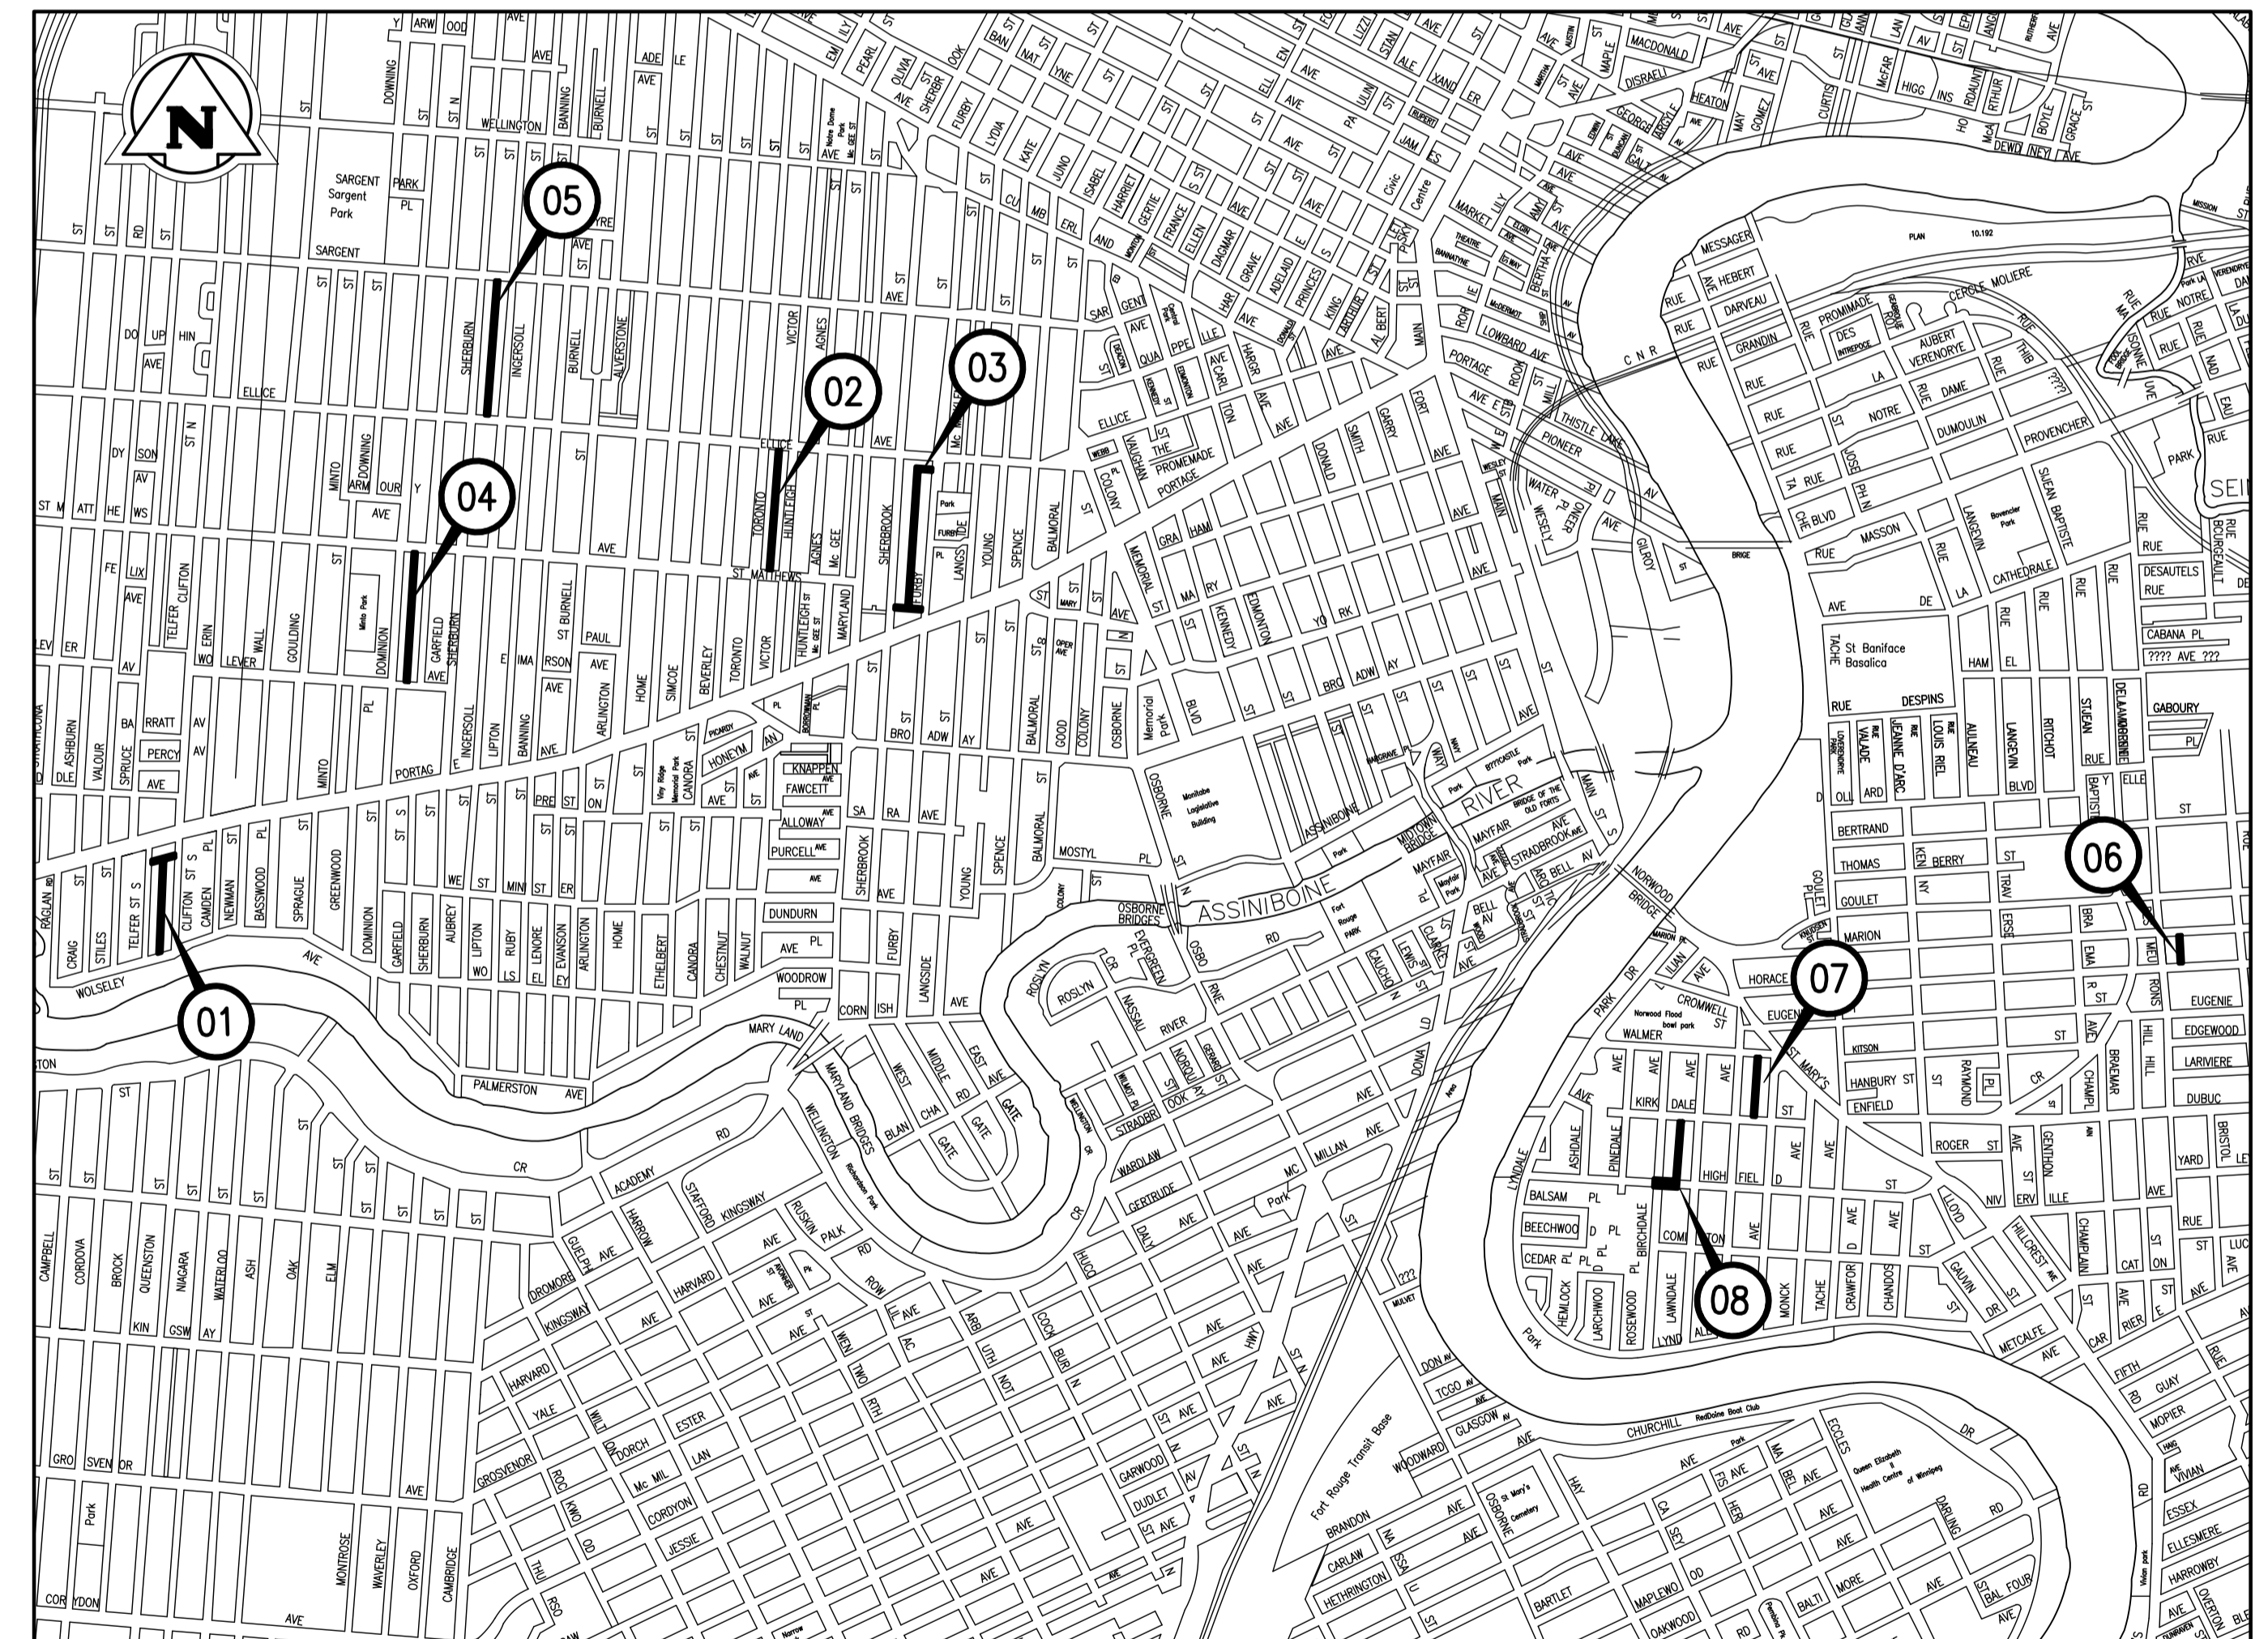

SITE LOCATIONS PLAN

ISSUED FOR TENDER
REV 0 - 2020-03-18

