


BOREBANK STREET

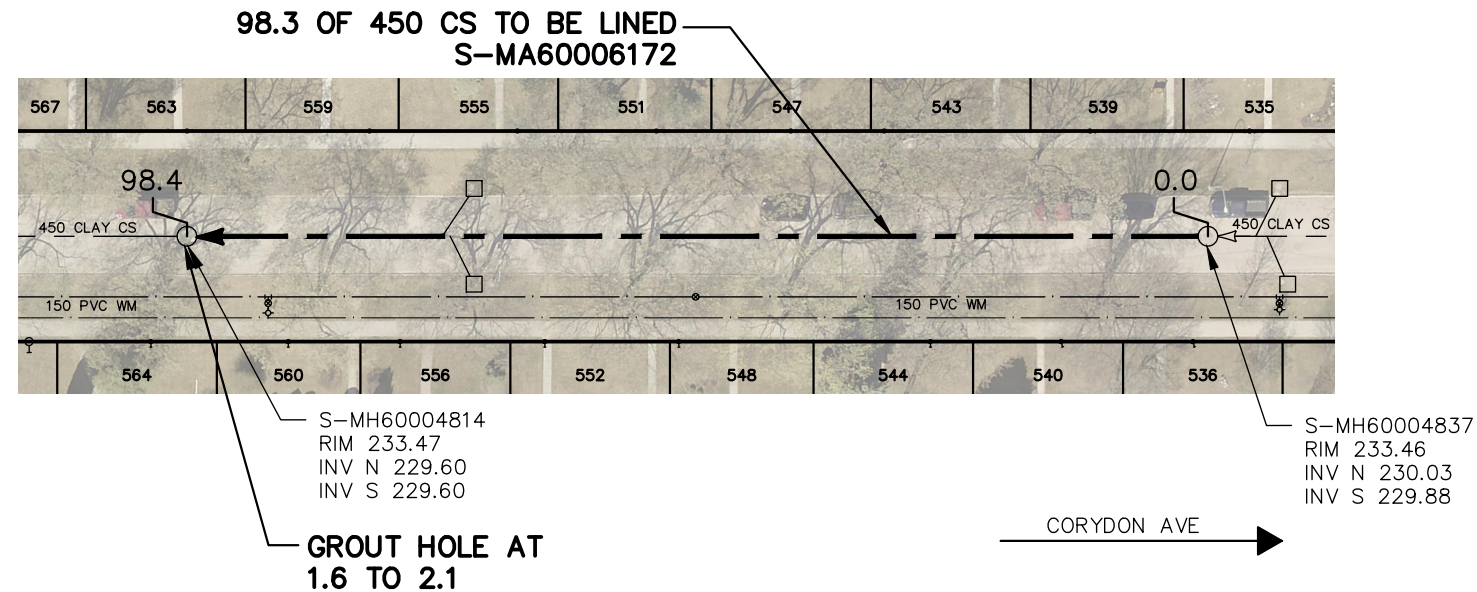

SEWER JUNCTION INFORMATION FROM SEWER VIDEO INSPECTION		
SEWER ID S-MA60006172		
DISTANCE FROM MH ID S-MH60004837		
DISTANCE	DIAMETER	CLOCK
3.6	150	1
3.8	150	11
16.5	150	2
17.2	150	10
29.7	150	10
30.5	150	2
36.9	150	10
43.2	150	2
54.8	150	10
66.5	150	2
69.0	150	2
72.0	150	10
73.0	150	2
79.0	150	11
82.5	150	1
90.9	150	10
91.5	150	11
94.7	150	1

WARNING

IF POWER EQUIPMENT OR EXPLOSIVES ARE TO BE USED FOR EXCAVATION ON THIS PROJECT THE CONTRACTOR MUST:


- 1) NOTIFY THE GAS COMPANY OF THE PROPOSED LOCATION OF EXCAVATION.
- 2) TAKE PRECAUTION TO AVOID DAMAGE TO GAS COMPANY INSTALLATIONS.

SEE PROVINCIAL REGULATION 210/72 FOR DETAILS

FOR INDEX SEE
12443

METRIC

WHOLE NUMBERS INDICATE MILLIMETRES
DECIMALIZED NUMBERS INDICATE METRES

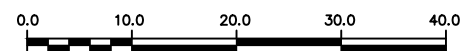

LOCATION APPROVED
UNDERGROUND STRUCTURES

B.M.
ELEV.

SUPV. U/G STRUCTURES COMMITTEE DATE

NOTE:

LOCATION OF UNDERGROUND STRUCTURES AS SHOWN ARE BASED ON THE BEST INFORMATION AVAILABLE BUT NO GUARANTEE IS GIVEN THAT ALL EXISTING UTILITIES ARE SHOWN OR THAT THE GIVEN LOCATIONS ARE EXACT. CONFIRMATION OF EXISTENCE AND EXACT LOCATION OF ALL SERVICES MUST BE OBTAINED FROM THE INDIVIDUAL UTILITIES BEFORE PROCEEDING WITH CONSTRUCTION.

NO.	REVISIONS	DATE	BY

DESIGNED BY	SC	CHECKED BY	SC
DRAWN BY	RS	APPROVED BY	KZ
SCALE:		RELEASED FOR CONSTRUCTION	
HORIZONTAL	1:750		
VERTICAL			
		K. ZUREK	
		DATE	2020-04-22

ENGINEER'S SEAL

ORIGINAL
SIGNED BY
**S.R.J.
COURNOYER**
2020/04/17

CONSULTANT DRAWING NUMBER

BID OPPORTUNITY: 197-2020
CONTRACT NUMBER: 6



THE CITY OF WINNIPEG
WATER AND WASTE DEPARTMENT
ENGINEERING DIVISION

2020 SEWER MAIN RENEWALS
BY CIPP LINING

BOREBANK STREET
1ST MH S OF CORYDON AVENUE TO
2ND MH S OF CORYDON AVENUE

SHEET 12 OF 60

CITY DRAWING NUMBER

12453

PLOT DATE: 2020 04 23

FILE PATH: R:\DRAWINGS\SEWER\2019 RENEWALS\RENEWALS & ASSOCIATED WORKS\2019 supplementals\CONTRACT #6\Construction Dwg\SIGNED CONSTRUCTION DRAWINGS\