


COMMUNITY ROW

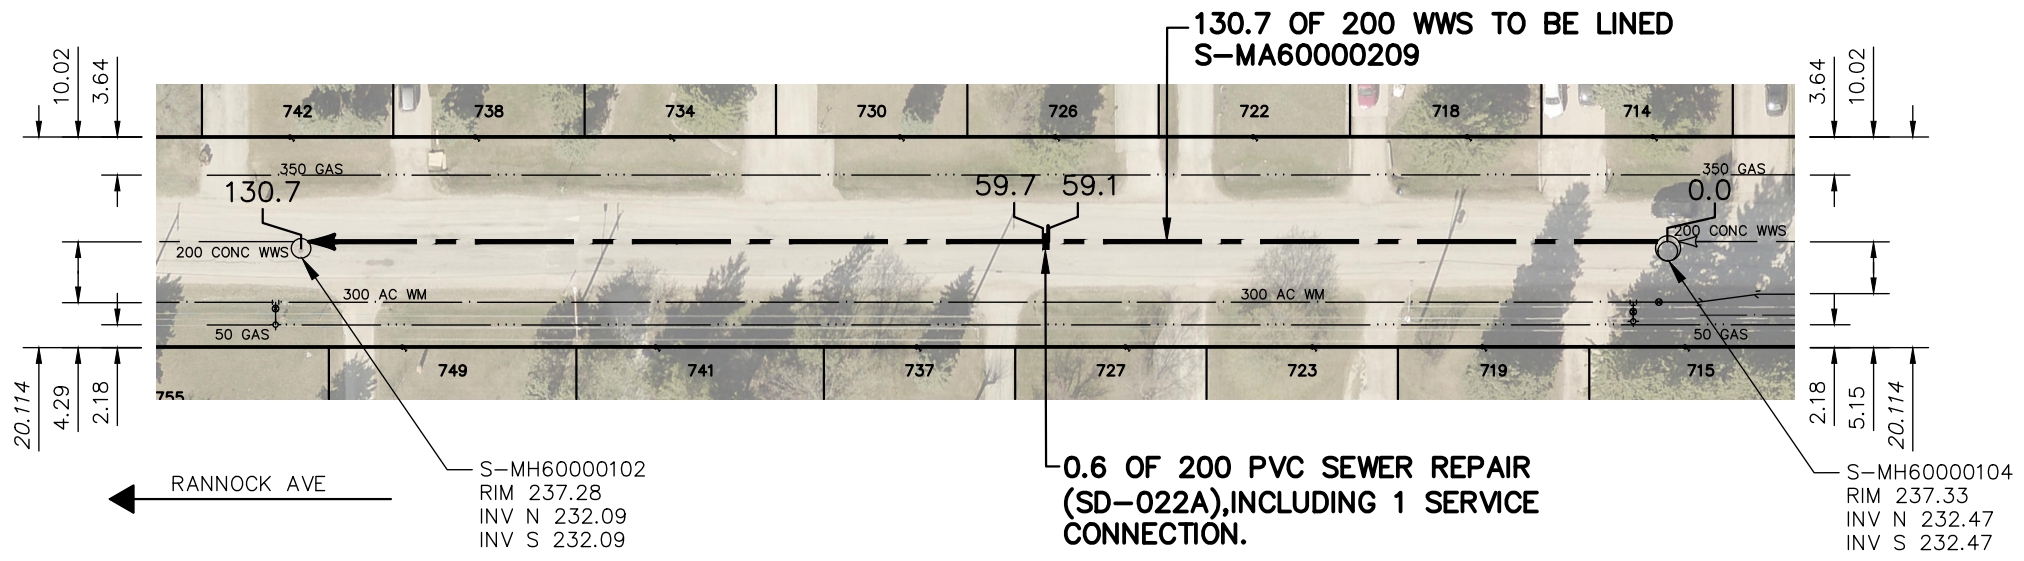

SEWER JUNCTION INFORMATION FROM SEWER VIDEO INSPECTION		
SEWER ID S-MA60000209		
DISTANCE FROM MH ID S-MH60000104		
DISTANCE	DIAMETER	CLOCK
1.7	100	11
17.0	100	12
21.9	100	12
35.2	100	12
39.7	100	12
52.7	100	11
59.0	150	4
59.2	100	1
71.8	100	11
74.2	100	1
76.4	100	11
94.8	100	11
95.7	100	1
96.3	100	1
105.3	100	12
114.9	100	2


WARNING

IF POWER EQUIPMENT OR EXPLOSIVES ARE TO BE USED FOR EXCAVATION ON THIS PROJECT THE CONTRACTOR MUST:

- 1) NOTIFY THE GAS COMPANY OF THE PROPOSED LOCATION OF EXCAVATION.
- 2) TAKE PRECAUTION TO AVOID DAMAGE TO GAS COMPANY INSTALLATIONS.

SEE PROVINCIAL REGULATION 210/72 FOR DETAILS

FOR INDEX SEE 12443

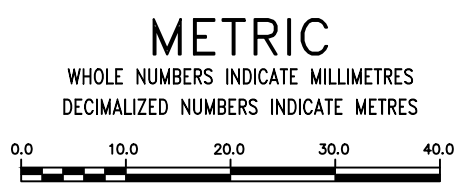

LOCATION APPROVED UNDERGROUND STRUCTURES

SUPV. U/G STRUCTURES COMMITTEE _____ DATE _____

NOTE:
LOCATION OF UNDERGROUND STRUCTURES AS SHOWN ARE BASED ON THE BEST INFORMATION AVAILABLE BUT NO GUARANTEE IS GIVEN THAT ALL EXISTING UTILITIES ARE SHOWN OR THAT THE GIVEN LOCATIONS ARE EXACT. CONFIRMATION OF EXISTENCE AND EXACT LOCATION OF ALL SERVICES MUST BE OBTAINED FROM THE INDIVIDUAL UTILITIES BEFORE PROCEEDING WITH CONSTRUCTION.

B.M. ELEV.	NO.	REVISIONS	DATE	BY

DESIGNED BY	SC	CHECKED BY	SC
DRAWN BY	RS	APPROVED BY	KZ
SCALE:		RELEASED FOR CONSTRUCTION	
HORIZONTAL	1:750		
VERTICAL			
		K. ZUREK	
		DATE	2020-04-22
		DATE	2020 04 23

ENGINEER'S SEAL

ORIGINAL SIGNED BY
S.R.J. COURNOYER
2020/04/17

CONSULTANT DRAWING NUMBER
-

THE CITY OF WINNIPEG
WATER AND WASTE DEPARTMENT
ENGINEERING DIVISION

2020 SEWER MAIN RENEWALS BY AUGMENTATION
COMMUNITY ROW
1ST MH N OF RANNOCK AVENUE TO
2ND MH N OF RANNOCK AVENUE

SHEET **17** OF **60**
CITY DRAWING NUMBER
12458