


RYERSON AVENUE

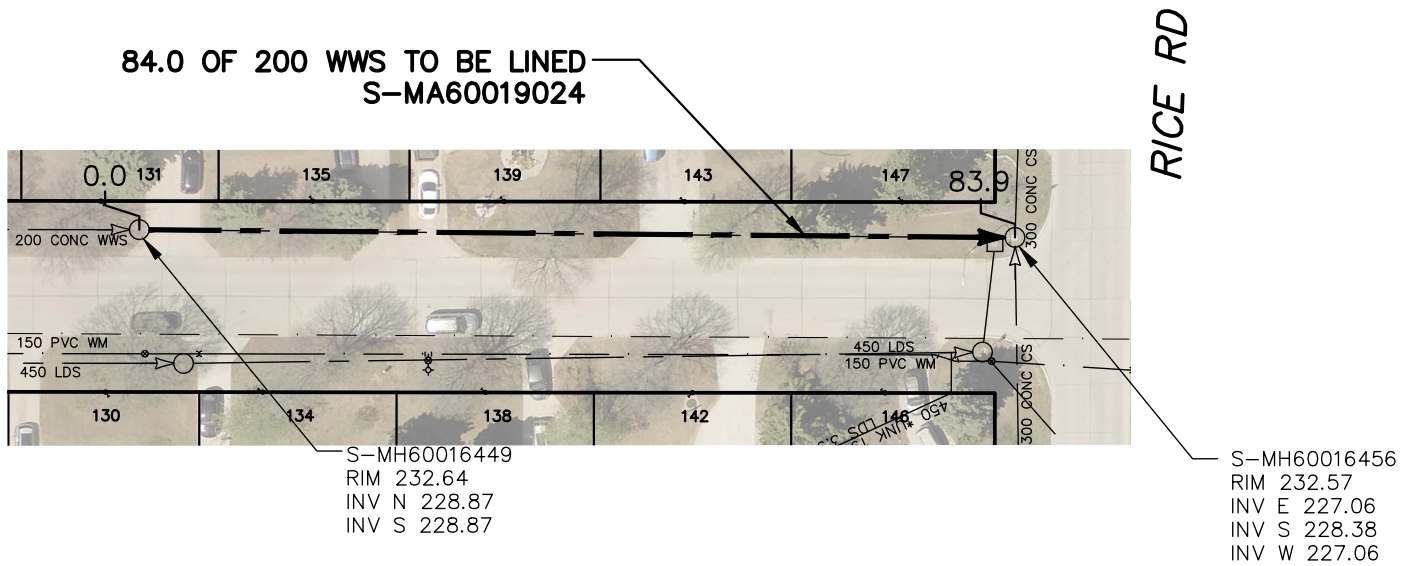

SEWER JUNCTION INFORMATION FROM SEWER VIDEO INSPECTION		
SEWER ID S-MA60019024		
DISTANCE FROM MH ID S-MH60016449		
DISTANCE	DIAMETER	CLOCK
16.0	150	12
17.2	150	10
35.3	150	1
36.7	150	10
53.0	150	1
54.0	150	11
72.8	150	1
73.6	150	11
82.7	200	6


WARNING

IF POWER EQUIPMENT OR EXPLOSIVES ARE TO BE USED FOR EXCAVATION ON THIS PROJECT THE CONTRACTOR MUST:

- 1) NOTIFY THE GAS COMPANY OF THE PROPOSED LOCATION OF EXCAVATION.
- 2) TAKE PRECAUTION TO AVOID DAMAGE TO GAS COMPANY INSTALLATIONS.

SEE PROVINCIAL REGULATION 210/72 FOR DETAILS

FOR INDEX SEE
12444

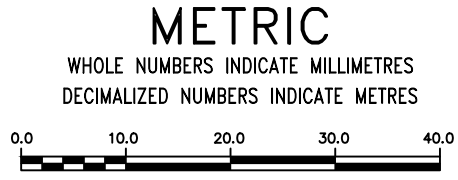

<p>LOCATION APPROVED UNDERGROUND STRUCTURES</p> <p>SUPV. U/G STRUCTURES COMMITTEE _____ DATE _____</p> <p>NOTE: LOCATION OF UNDERGROUND STRUCTURES AS SHOWN ARE BASED ON THE BEST INFORMATION AVAILABLE BUT NO GUARANTEE IS GIVEN THAT ALL EXISTING UTILITIES ARE SHOWN OR THAT THE GIVEN LOCATIONS ARE EXACT. CONFIRMATION OF EXISTENCE AND EXACT LOCATION OF ALL SERVICES MUST BE OBTAINED FROM THE INDIVIDUAL UTILITIES BEFORE PROCEEDING WITH CONSTRUCTION.</p>	<table border="1" style="width: 100%; border-collapse: collapse;"> <tr> <th>B.M.</th> <th>ELEV.</th> <th></th> <th></th> </tr> <tr><td> </td><td> </td><td> </td><td> </td></tr> <tr><td> </td><td> </td><td> </td><td> </td></tr> <tr><td> </td><td> </td><td> </td><td> </td></tr> <tr><td> </td><td> </td><td> </td><td> </td></tr> <tr><td> </td><td> </td><td> </td><td> </td></tr> <tr><td> </td><td> </td><td> </td><td> </td></tr> <tr><td> </td><td> </td><td> </td><td> </td></tr> <tr> <th>NO.</th> <th>REVISIONS</th> <th>DATE</th> <th>BY</th> </tr> </table>	B.M.	ELEV.																															NO.	REVISIONS	DATE	BY	<table border="1" style="width: 100%; border-collapse: collapse;"> <tr> <td>DESIGNED BY SC</td> <td>CHECKED BY SC</td> </tr> <tr> <td>DRAWN BY RS</td> <td>APPROVED BY KZ</td> </tr> <tr> <td>SCALE: HORIZONTAL 1:750 VERTICAL</td> <td>RELEASED FOR CONSTRUCTION K. ZUREK</td> </tr> <tr> <td>DATE 2020 04 23</td> <td>DATE 2020-04-22</td> </tr> </table> <p>PLOT DATE: 2020 04 23</p>	DESIGNED BY SC	CHECKED BY SC	DRAWN BY RS	APPROVED BY KZ	SCALE: HORIZONTAL 1:750 VERTICAL	RELEASED FOR CONSTRUCTION K. ZUREK	DATE 2020 04 23	DATE 2020-04-22	<p>ENGINEER'S SEAL</p> <p style="text-align: center;">ORIGINAL SIGNED BY S.R.J. COURNOYER 2020/04/17</p> <p>CONSULTANT DRAWING NUMBER -</p>	<div style="text-align: center;"> <p>THE CITY OF WINNIPEG WATER AND WASTE DEPARTMENT ENGINEERING DIVISION</p> </div> <div style="text-align: center;"> <p>2020 SEWER MAIN RENEWALS BY CIPP LINING RYERSON AVENUE 1ST MH S OF RICE ROAD TO MH AT RICE ROAD</p> </div>	<p>SHEET 46 OF 60</p> <p>CITY DRAWING NUMBER 12487</p>
B.M.	ELEV.	
NO.	REVISIONS	DATE	BY	
DESIGNED BY SC	CHECKED BY SC	
DRAWN BY RS	APPROVED BY KZ	
SCALE: HORIZONTAL 1:750 VERTICAL	RELEASED FOR CONSTRUCTION K. ZUREK	
DATE 2020 04 23	DATE 2020-04-22	