


WALKER AVENUE

85.8 OF 375 CS TO BE LINED
S-MA60012080

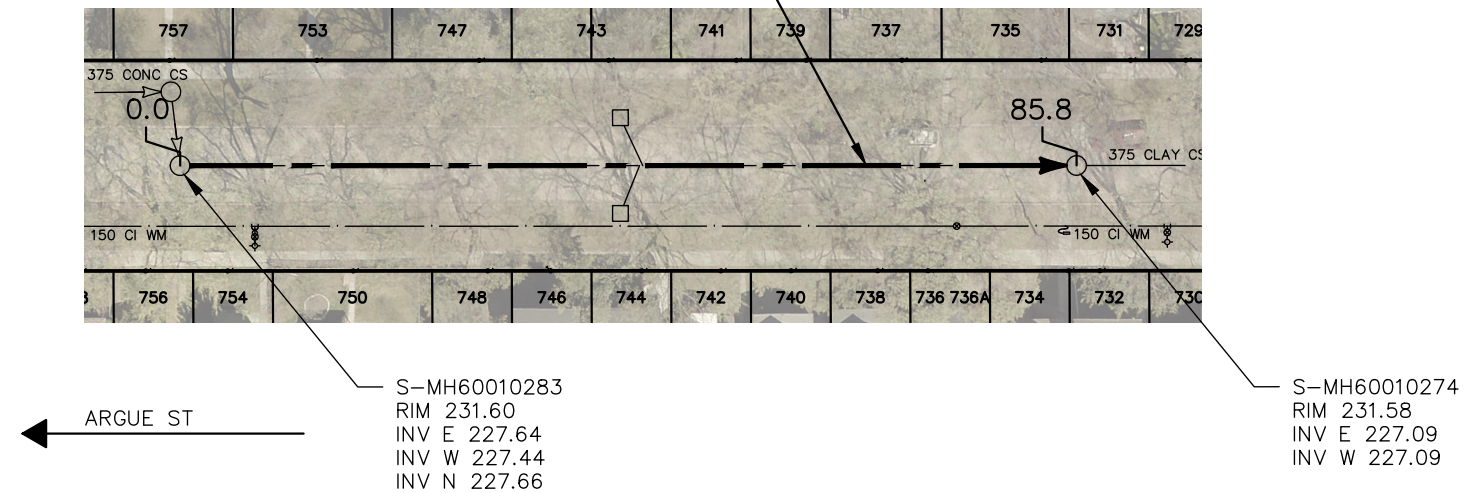


SEWER JUNCTION INFORMATION FROM SEWER VIDEO INSPECTION		
SEWER ID S-MA60012080		
DISTANCE FROM MH ID S-MH60012080		
DISTANCE	DIAMETER	CLOCK
2.4	150	2
3.2	150	10
7.4	150	2
9.6	150	2
15.1	150	2
15.7	150	10
21.1	150	10
22.7	150	2
30.5	150	2
37.5	150	2
38.9	150	2
39.5	150	2
45.0	150	2
50.1	200	11
53.1	150	2
53.7	150	10
60.8	150	2
61.4	150	10
67.5	150	1
68.2	150	10
82.2	150	2
82.7	150	10
84.3	150	2

FOR INDEX SEE
12444

METRIC

WHOLE NUMBERS INDICATE MILLIMETRES
DECIMALIZED NUMBERS INDICATE METRES

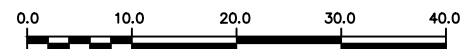

WARNING

IF POWER EQUIPMENT OR EXPLOSIVES ARE TO BE USED FOR EXCAVATION ON THIS PROJECT THE CONTRACTOR MUST:

- 1) NOTIFY THE GAS COMPANY OF THE PROPOSED LOCATION OF EXCAVATION.
- 2) TAKE PRECAUTION TO AVOID DAMAGE TO GAS COMPANY INSTALLATIONS.

SEE PROVINCIAL REGULATION 210/72 FOR DETAILS

LOCATION APPROVED
UNDERGROUND STRUCTURES

B.M.
ELEV.

SUPV. U/G STRUCTURES COMMITTEE DATE

NOTE:

LOCATION OF UNDERGROUND STRUCTURES AS SHOWN ARE BASED ON THE BEST INFORMATION AVAILABLE BUT NO GUARANTEE IS GIVEN THAT ALL EXISTING UTILITIES ARE SHOWN OR THAT THE GIVEN LOCATIONS ARE EXACT. CONFIRMATION OF EXISTENCE AND EXACT LOCATION OF ALL SERVICES MUST BE OBTAINED FROM THE INDIVIDUAL UTILITIES BEFORE PROCEEDING WITH CONSTRUCTION.

NO.	REVISIONS	DATE	BY

DESIGNED BY	SC	CHECKED BY	SC
DRAWN BY	RS	APPROVED BY	KZ
SCALE:		RELEASED FOR CONSTRUCTION	
HORIZONTAL	1:750		
VERTICAL			
		K. ZUREK	
		DATE	2020-04-22

PLOT DATE: 2020 04 24

ENGINEER'S SEAL

ORIGINAL
SIGNED BY
**S.R.J.
COURNOYER**
2020/04/17

CONSULTANT DRAWING NUMBER

-

BID OPPORTUNITY: 197-2020
CONTRACT NUMBER: 6



THE CITY OF WINNIPEG
WATER AND WASTE DEPARTMENT
ENGINEERING DIVISION

2020 SEWER MAIN RENEWALS
BY CIPP LINING
WALKER AVENUE
1ST MH E OF ARGUE STREET TO
2ND MH E OF ARGUE STREET

SHEET 52 OF 60

CITY DRAWING NUMBER

12493

FILE PATH: R:\DRAWINGS\SEWER\2019 RENEWALS\RENEWALS & ASSOCIATED WORKS\2019 supplementals\CONTRACT #6\Construction Dwg\SIGNED CONSTRUCTION DRAWINGS\ FILE NAME: 197-2020_Drawing_D-12493-R0.dwg