
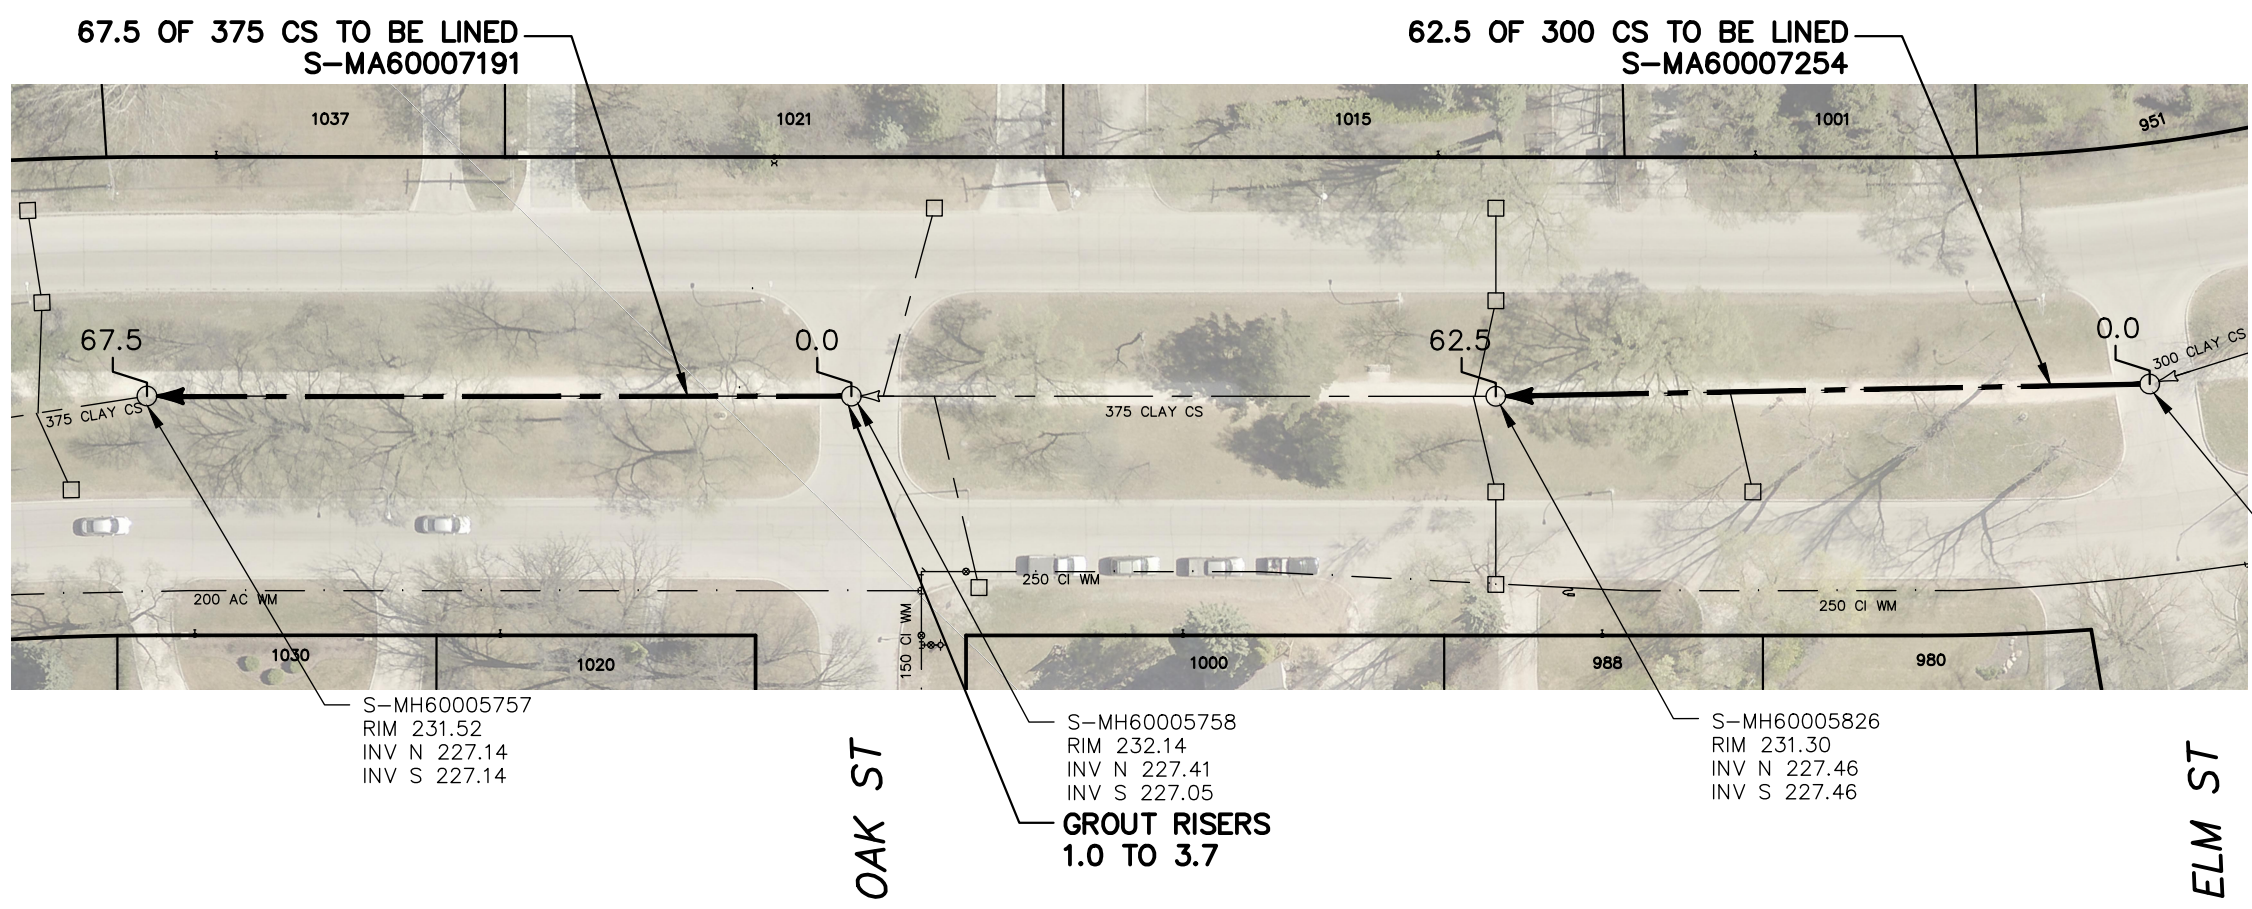


# WELLINGTON CRESCENT

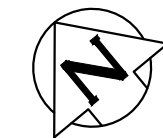

SEWER JUNCTION INFORMATION FROM  
SEWER VIDEO INSPECTION  
**SEWER ID S-MA60007191**

DISTANCE FROM MH ID S-MH60005758		
DISTANCE	DIAMETER	CLOCK
32.9	150	2
38.8	150	10
47.6	150	2
54.9	150	10
61.0	150	10
63.3	150	2

SEWER JUNCTION INFORMATION FROM  
SEWER VIDEO INSPECTION  
**SEWER ID S-MA60007254**

DISTANCE FROM MH ID S-MH60005819		
DISTANCE	DIAMETER	CLOCK
35.5	150	2
52.5	150	10


**WARNING**

IF POWER EQUIPMENT OR EXPLOSIVES ARE TO BE USED FOR EXCAVATION ON THIS PROJECT THE CONTRACTOR MUST:

- 1) NOTIFY THE GAS COMPANY OF THE PROPOSED LOCATION OF EXCAVATION.
- 2) TAKE PRECAUTION TO AVOID DAMAGE TO GAS COMPANY INSTALLATIONS.

SEE PROVINCIAL REGULATION 210/72 FOR DETAILS

FOR INDEX SEE  
**12444**

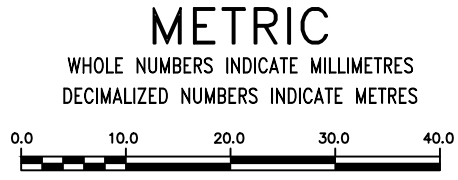

**LOCATION APPROVED**  
UNDERGROUND STRUCTURES

SUPV. U/G STRUCTURES COMMITTEE \_\_\_\_\_ DATE \_\_\_\_\_

NOTE:  
LOCATION OF UNDERGROUND STRUCTURES AS SHOWN ARE BASED ON THE BEST INFORMATION AVAILABLE BUT NO GUARANTEE IS GIVEN THAT ALL EXISTING UTILITIES ARE SHOWN OR THAT THE GIVEN LOCATIONS ARE EXACT. CONFIRMATION OF EXISTENCE AND EXACT LOCATION OF ALL SERVICES MUST BE OBTAINED FROM THE INDIVIDUAL UTILITIES BEFORE PROCEEDING WITH CONSTRUCTION.

B.M. ELEV.			
NO.	REVISIONS	DATE	BY

DESIGNED BY	SC	CHECKED BY	SC
DRAWN BY	RS	APPROVED BY	KZ
SCALE:		RELEASED FOR CONSTRUCTION	
HORIZONTAL	1:750	<b>K. ZUREK</b>	
VERTICAL		DATE	2020-04-22
PLOT DATE: 2020 04 24			

ENGINEER'S SEAL

**ORIGINAL  
SIGNED BY  
S.R.J.  
COURNOYER  
2020/04/17**

CONSULTANT DRAWING NUMBER  
-

**THE CITY OF WINNIPEG**

WATER AND WASTE DEPARTMENT  
ENGINEERING DIVISION

**2020 SEWER MAIN RENEWALS  
BY CIPP LINING  
WELLINGTON CRESCENT  
MH AT ELM STREET TO  
MH W OF OAK STREET**

SHEET **58** OF **60**

CITY DRAWING NUMBER  
**12499**