

A1 SIZE 23.4" x 33.1" (594mm x 841mm)  
PLOT: 21/3/2020 10:34:08 PM By: poelisp  
AECOM FILE NAME: CT-00\_R0\_cover.dwg Saved By: poelisp



# THE CITY OF WINNIPEG

## PUBLIC WORKS DEPARTMENT

### ENGINEERING DIVISION

# CITY OF WINNIPEG

## DOWNTOWN PAVEMENT RENEWALS PROJECT - 2020 CONSTRUCTION

### BID OPPORTUNITY NO. 2-2020




**CARLTON STREET - PORTAGE AVENUE TO ELLICE AVENUE  
(THIN BITUMINOUS OVERLAY)**

**FORT STREET - BROADWAY TO GRAHAM AVENUE  
(CONCRETE RECONSTRUCTION)**

**HARGRAVE STREET - PORTAGE AVENUE TO ELLICE AVENUE  
(CONCRETE RECONSTRUCTION)**

**PORTAGE AVENUE - MEMORIAL BOULEVARD TO FORT STREET  
(THIN BITUMINOUS OVERLAY)**

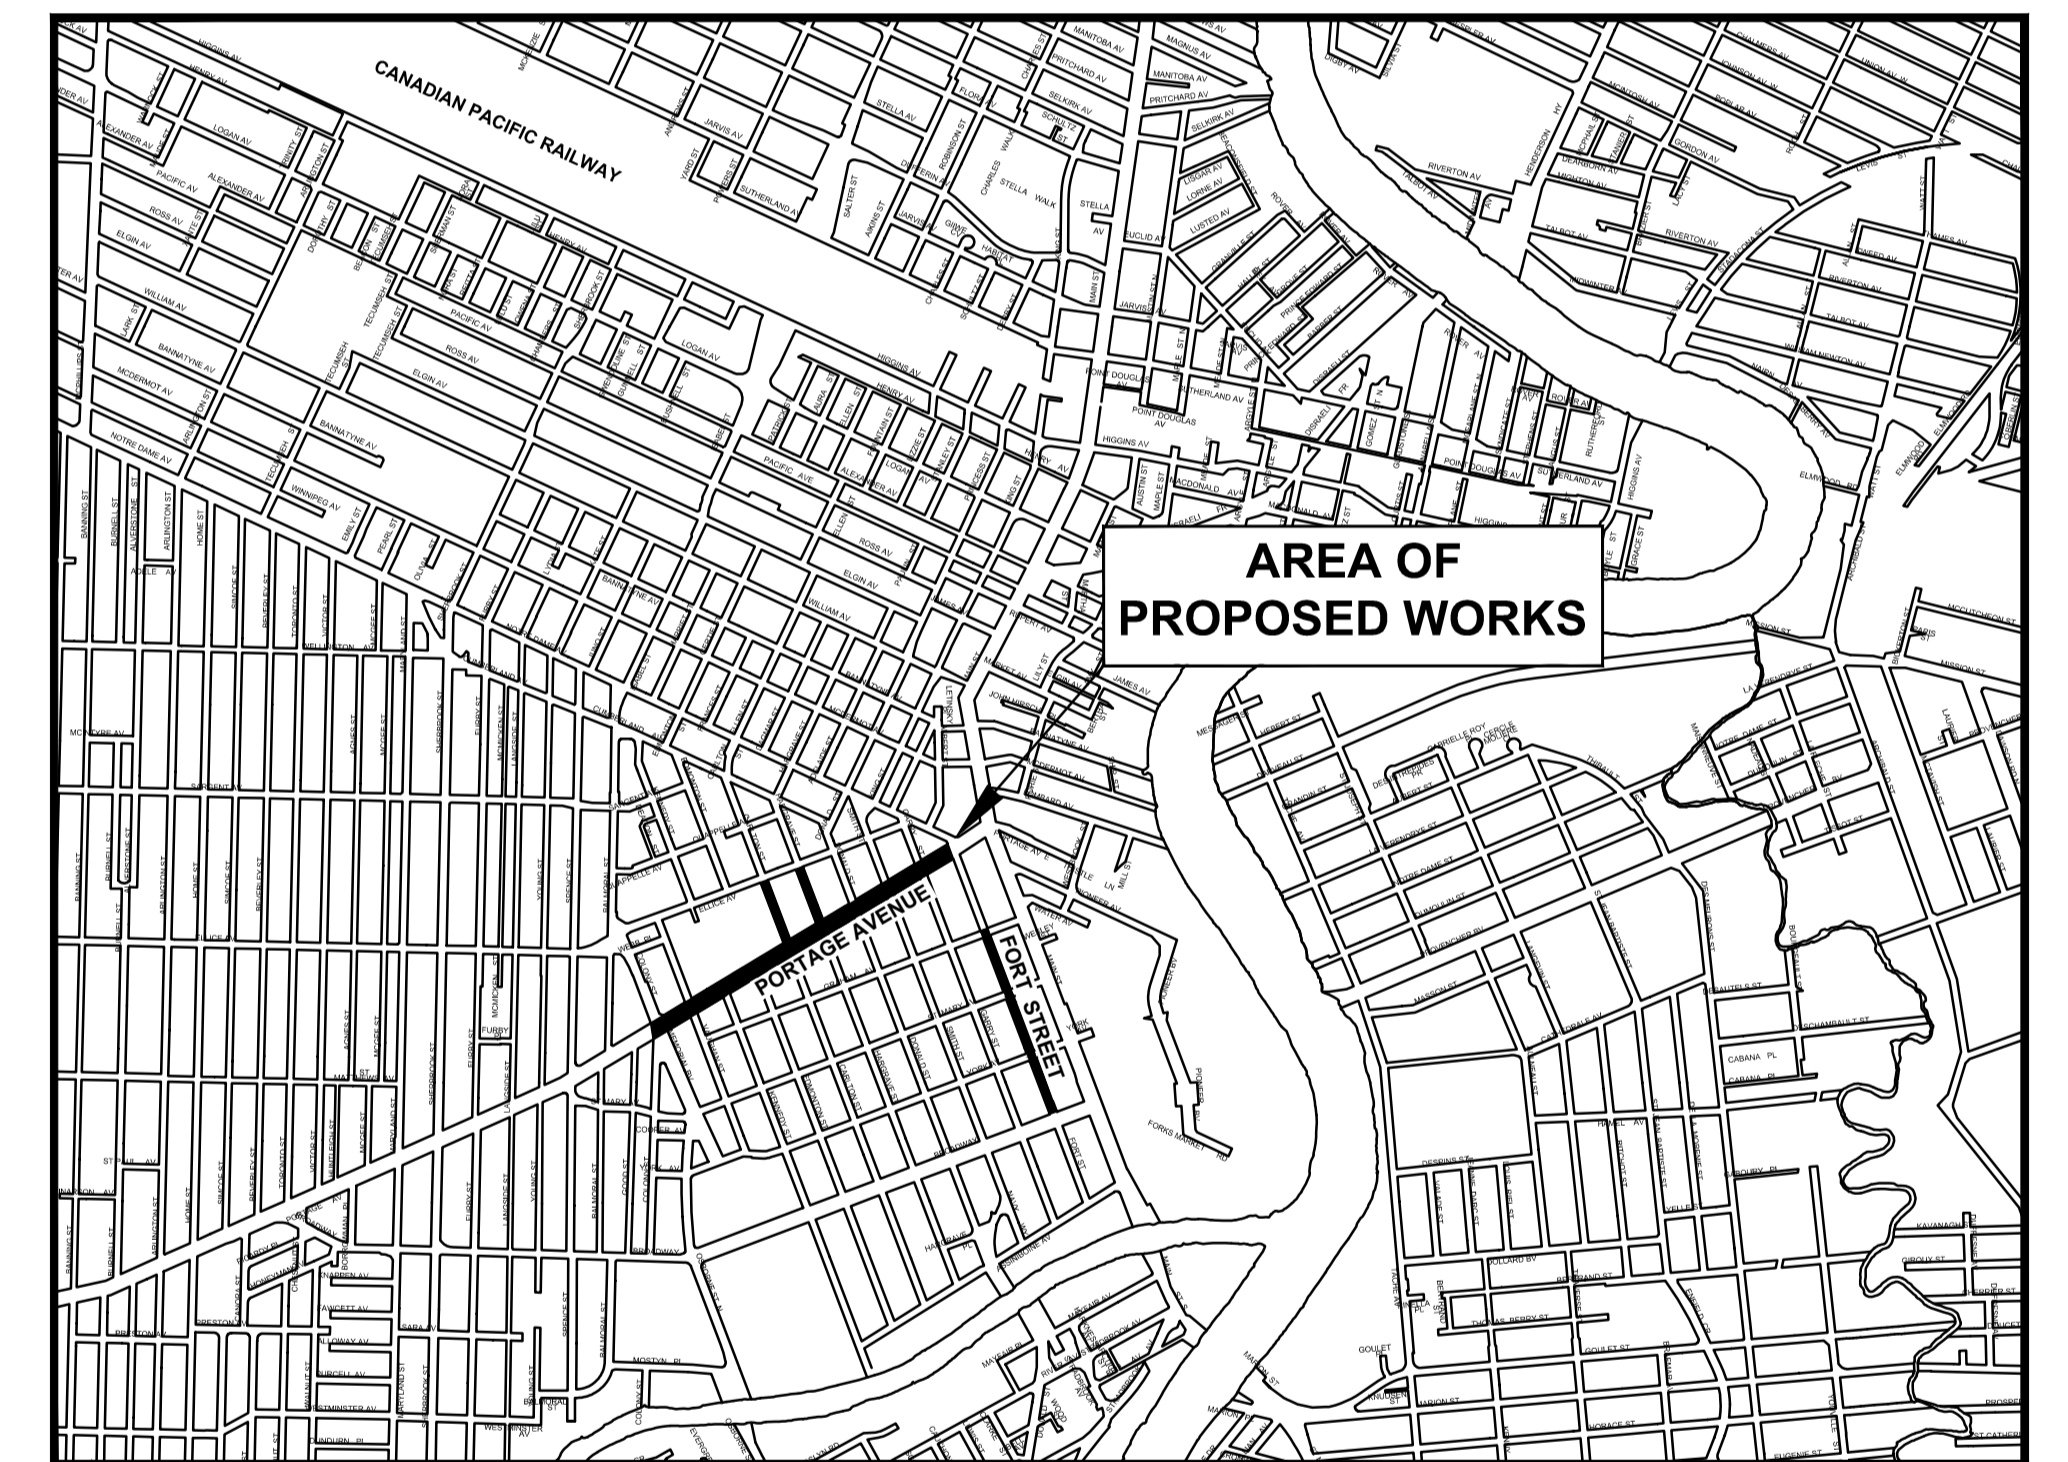

LOCATION PLAN



RELEASED FOR CONSTRUCTION BY: \_\_\_\_\_ DATE \_\_\_\_\_  
Mr. Colin Titchkosky C.E.T.  
STREETS PROJECT COORDINATOR

COVER SHEET AND LOCATION PLAN	
CITY DRAWING NO. P-3527-00	REV 0
CONSULTANT NO. CT-00_R0.dwg	