



THE CITY OF WINNIPEG PUBLIC WORKS DEPARTMENT ENGINEERING DIVISION



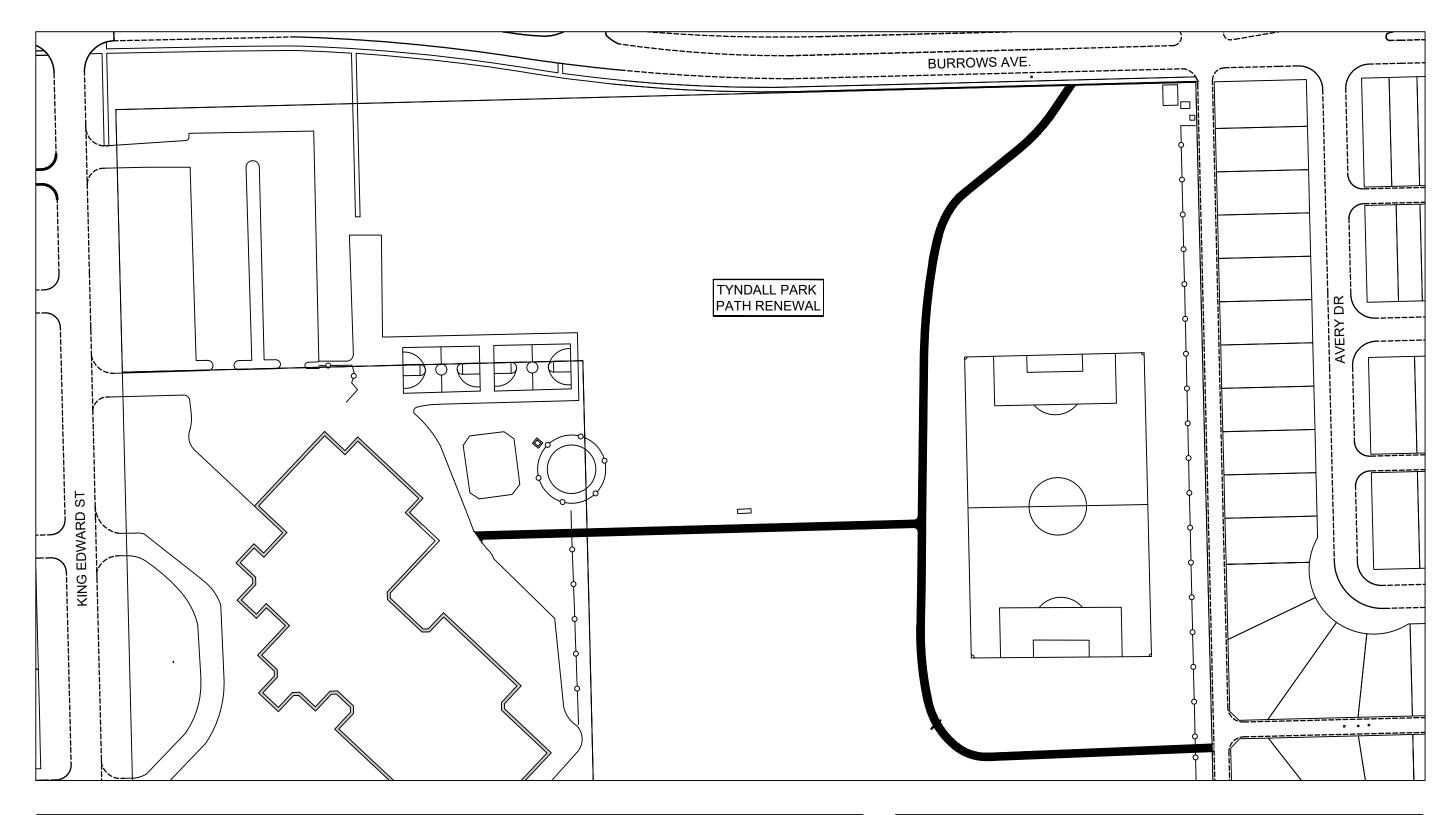

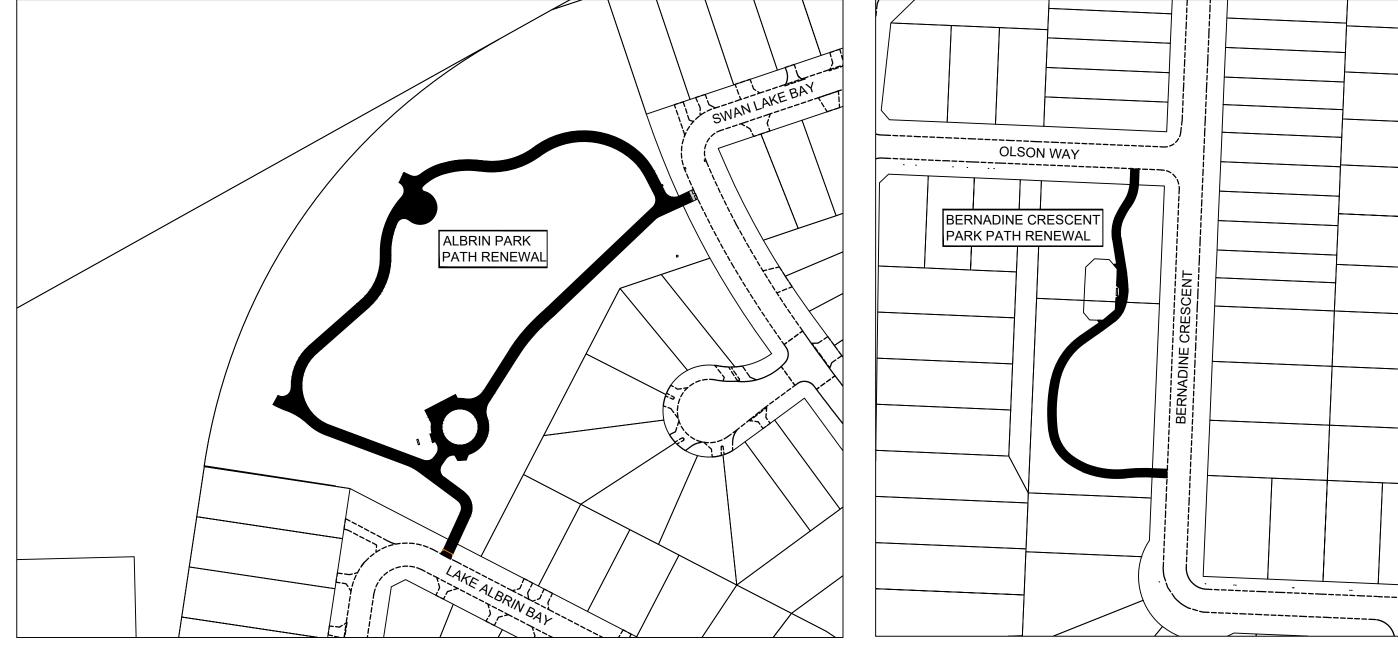

2020 MULTI-USE PATHWAY RENEWAL AND ASSOCIATED WORKS

BID OPPORTUNITY NO. 22-2020	
CONSTRUCTION AREA:	

STREET NAME SHEET NO.	<u>STATION</u>	<u>DWG. NO.</u>
TYNDALL PARK PATHWAY BURROWS AVE TO BACKLANE & TYNDALL PARK	SCHOOL	
1 OF 4 2 OF4		SE-20-41 SE-20-42
ALBRIN PARK PATHWAY SWAN LAKE BAY TO LAKE ALBRIN BAY		
3 OF 4		SE-20-43
BERNADINE CRESCENT PARK PATHWAY OLSON WAY TO BERNADINE CRESCENT		
4 OF 4		SE-20-44

RELEASED FOR CONSTRUCTION	N BY:	

DATE: _____

ENGINEERING DIVISION TECHNOLOGY SERVICES BRANCH 106 - 1155 PACIFIC AVE