


NOTE: CHAINAGES SHOWN ARE ALONG N. P. OF MAITLAND DR

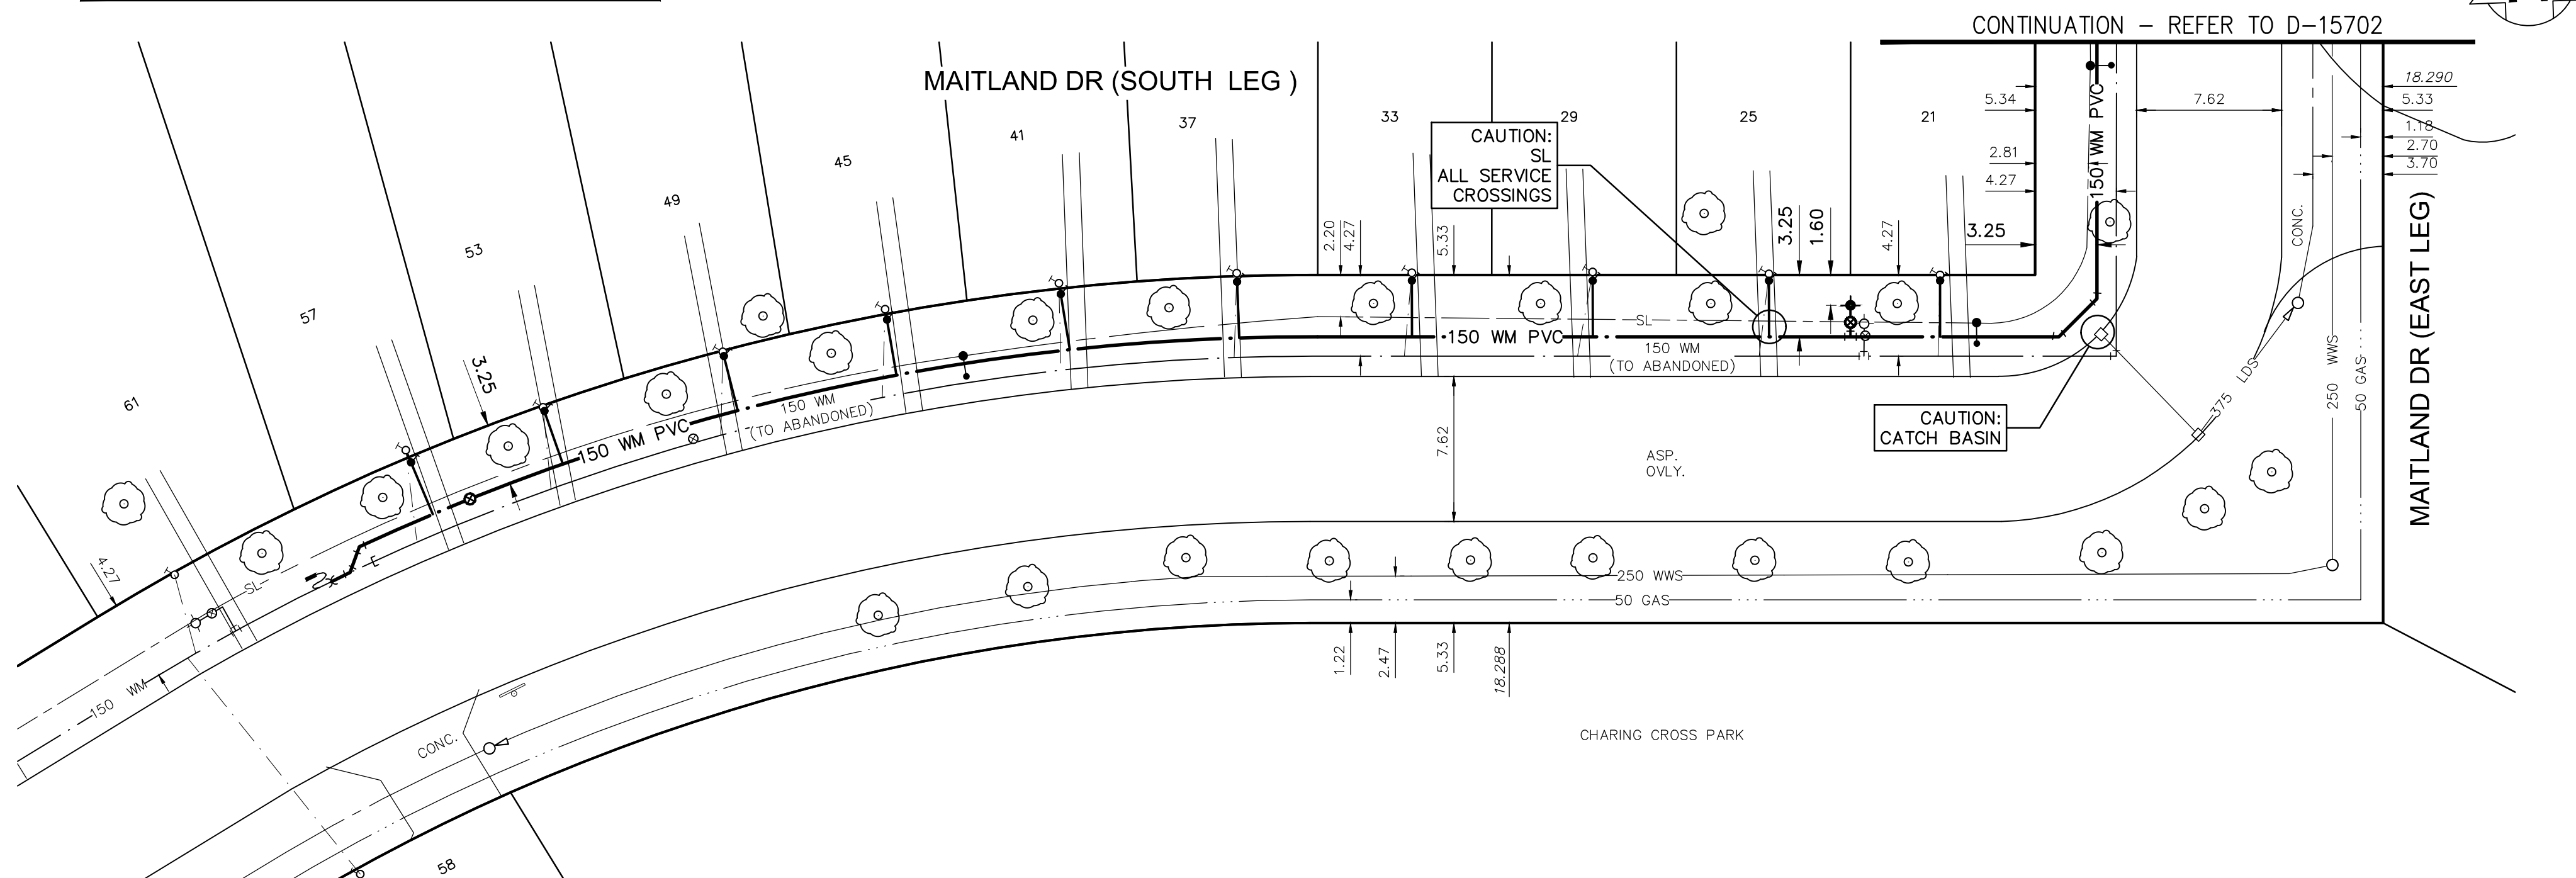

WATER SERVICE INFORMATION


ADDRESS	SIZE (mm) MATERIAL (STREET)	SIZE (mm) MATERIAL (PROP.)	SHORT & LONG MEASUREMENT	CORP. LOCATION	REMARKS
21 MAITLAND DR	20 mm POLYB	20 mm CU	2.1 m E W BL	3.9 m E HYD	RENEW TO PROPERTY
25 MAITLAND DR	20 mm POLYB	20 mm CU	5.0m WWL MAITLAND	5.5 m W HYD	RENEW TO PROPERTY
29 MAITLAND DR	20 mm POLYB	20 mm CU	5.0m WWL MAITLAND	15 m W HYD	RENEW TO PROPERTY
33 MAITLAND DR	20 mm POLYB	20 mm CU	2.1 m W E BL	24.1 m W HYD	RENEW TO PROPERTY
37 MAITLAND DR	20 mm POLYB	20 mm CU	14.4m WWL MAITLAND	33 m W HYD	RENEW TO PROPERTY
41 MAITLAND DR	20 mm POLYB	20 mm CU	5 m E W BL	41.9 m W HYD	RENEW TO PROPERTY
45 MAITLAND DR	20 mm POLYB	20 mm CU	23.2m WWL MAITLAND	51.2 m W HYD	RENEW TO PROPERTY
49 MAITLAND DR	20 mm POLYB	20 mm CU	1.5 m E W BL	60 m W HYD	RENEW TO PROPERTY
53 MAITLAND DR	20 mm POLYB	20 mm CU	41.8m WWL MAITLAND	69.2 m W HYD	RENEW TO PROPERTY
57 MAITLAND DR	20 mm POLYB	20 mm CU	51.2m WWL MAITLAND	76.3 m W HYD	RENEW TO PROPERTY
58 MAITLAND DR	20 mm POLYB	20 mm CU	2.1 m W E BL		NC
61 MAITLAND DR	20 mm POLYB	20 mm CU	60.4m WWL MAITLAND		NC
			69.3m WWL MAITLAND		
			24.3m E OF HYD		
			17.2m E OF HYD		
			3.2m E OF HYD		

RENEW ALL POLYBUTYLENE WATER SERVICES TO PROPERTY LINE.

* SERVICES TO BE RENEWED TO P. ALL OTHERS TO BE RECONNECTED

NOTE: LOCATION OF WATER SERVICES SHOWN ON DRAWINGS ARE APPROXIMATE. THE CONTRACTOR SHALL FIELD LOCATE ALL WATER SERVICES PRIOR TO CONSTRUCTION.

ALL VALVES ARE CLOCKWISE TO CLOSE (BLACK OPERATING NUT)

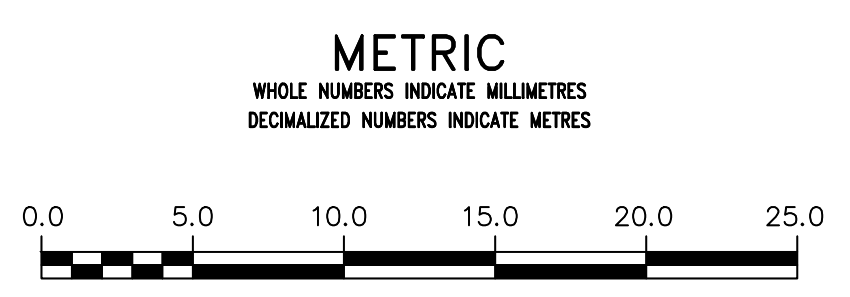

ENGINEERS GEOSCIENTISTS MANITOBA
 Certificate of Authorization
 AECOM Canada Ltd.
 No. 4671 Date *April 13/20*

REFER TO DRAWING D-15700 FOR CONSTRUCTION NOTES

WARNING
 IF POWER EQUIPMENT OR EXPLOSIVES ARE TO BE USED FOR EXCAVATION ON THIS PROJECT THE CONTRACTOR MUST:
 1) NOTIFY THE GAS COMPANY OF THE PROPOSED LOCATION OF EXCAVATION.
 2) TAKE PRECAUTION TO AVOID DAMAGE TO GAS COMPANY INSTALLATIONS.
 SEE PROVINCIAL REGULATION 210/72 FOR DETAILS

LOCATION APPROVED UNDERGROUND STRUCTURES
 SUPV. U/G STRUCTURES COMMITTEE DATE
 NOTE:
 LOCATION OF UNDERGROUND STRUCTURES AS SHOWN ARE BASED ON THE BEST INFORMATION AVAILABLE BUT NO GUARANTEE IS GIVEN THAT ALL EXISTING UTILITIES ARE SHOWN OR THAT THE GIVEN LOCATIONS ARE EXACT. CONFIRMATION OF EXISTENCE AND EXACT LOCATION OF ALL SERVICES MUST BE OBTAINED FROM THE INDIVIDUAL UTILITIES BEFORE PROCEEDING WITH CONSTRUCTION.

B.M. 27-030
 ELEV. 232.090m
 84R66 - N.W. Cor. Britannica Rd. & Sandringham Dr., Tbt. on top of 0.35 m dia. x 2.4 m iron pipe, 3.4 m E. of W.L. of Sandringham Dr. & 5.1 m S. of N.L. of Britannica Rd.

NO.	ISSUED FOR	DATE	BY
0	ISSUED FOR TENDER	20/04/03	GSK
B	ISSUED FOR REVIEW	20/03/18	GSK
A	PRELIMINARY	20/02/13	GSK

AECOM

DESIGNED BY: JP
 CHECKED BY: GSK
 DRAWN BY: JP
 APPROVED BY:
 RELEASED FOR CONSTRUCTION
 SCALE: HORIZONTAL 1:250, VERTICAL 1:50
 DATE: 2020/04/03
 PLOT DATE: 2020 04 03

ENGINEER'S SEAL
 PROVINCE OF MANITOBA
 K.W. FITCHETT
 REGISTERED PROFESSIONAL ENGINEER
 CONSULTANT DRAWING NUMBER: C-0001

THE CITY OF WINNIPEG
 WATER AND WASTE DEPARTMENT
 ENGINEERING DIVISION

2020 WATER MAIN RENEWALS CONTRACT 6

MAITLAND DRIVE (SOUTH LEG)
 95m W OF MAITLAND DRIVE (EAST LEG) TO MAITLAND DRIVE (EAST LEG)

SHEET 3 OF 13
 CITY DRAWING NUMBER: D-15701