


- Notes:**
- .1 All metal is to be galvanized
  - .2 Cage is not required when less than height required for cage by local safety codes
  - .3 Engineered shop drawings are to be submitted for both the final design of the ladder and the attachment of the ladder to the wall assembly.
  - .4 Construct in accordance to Manitoba Work and Safety regulations, CSA Standards and all applicable local codes.

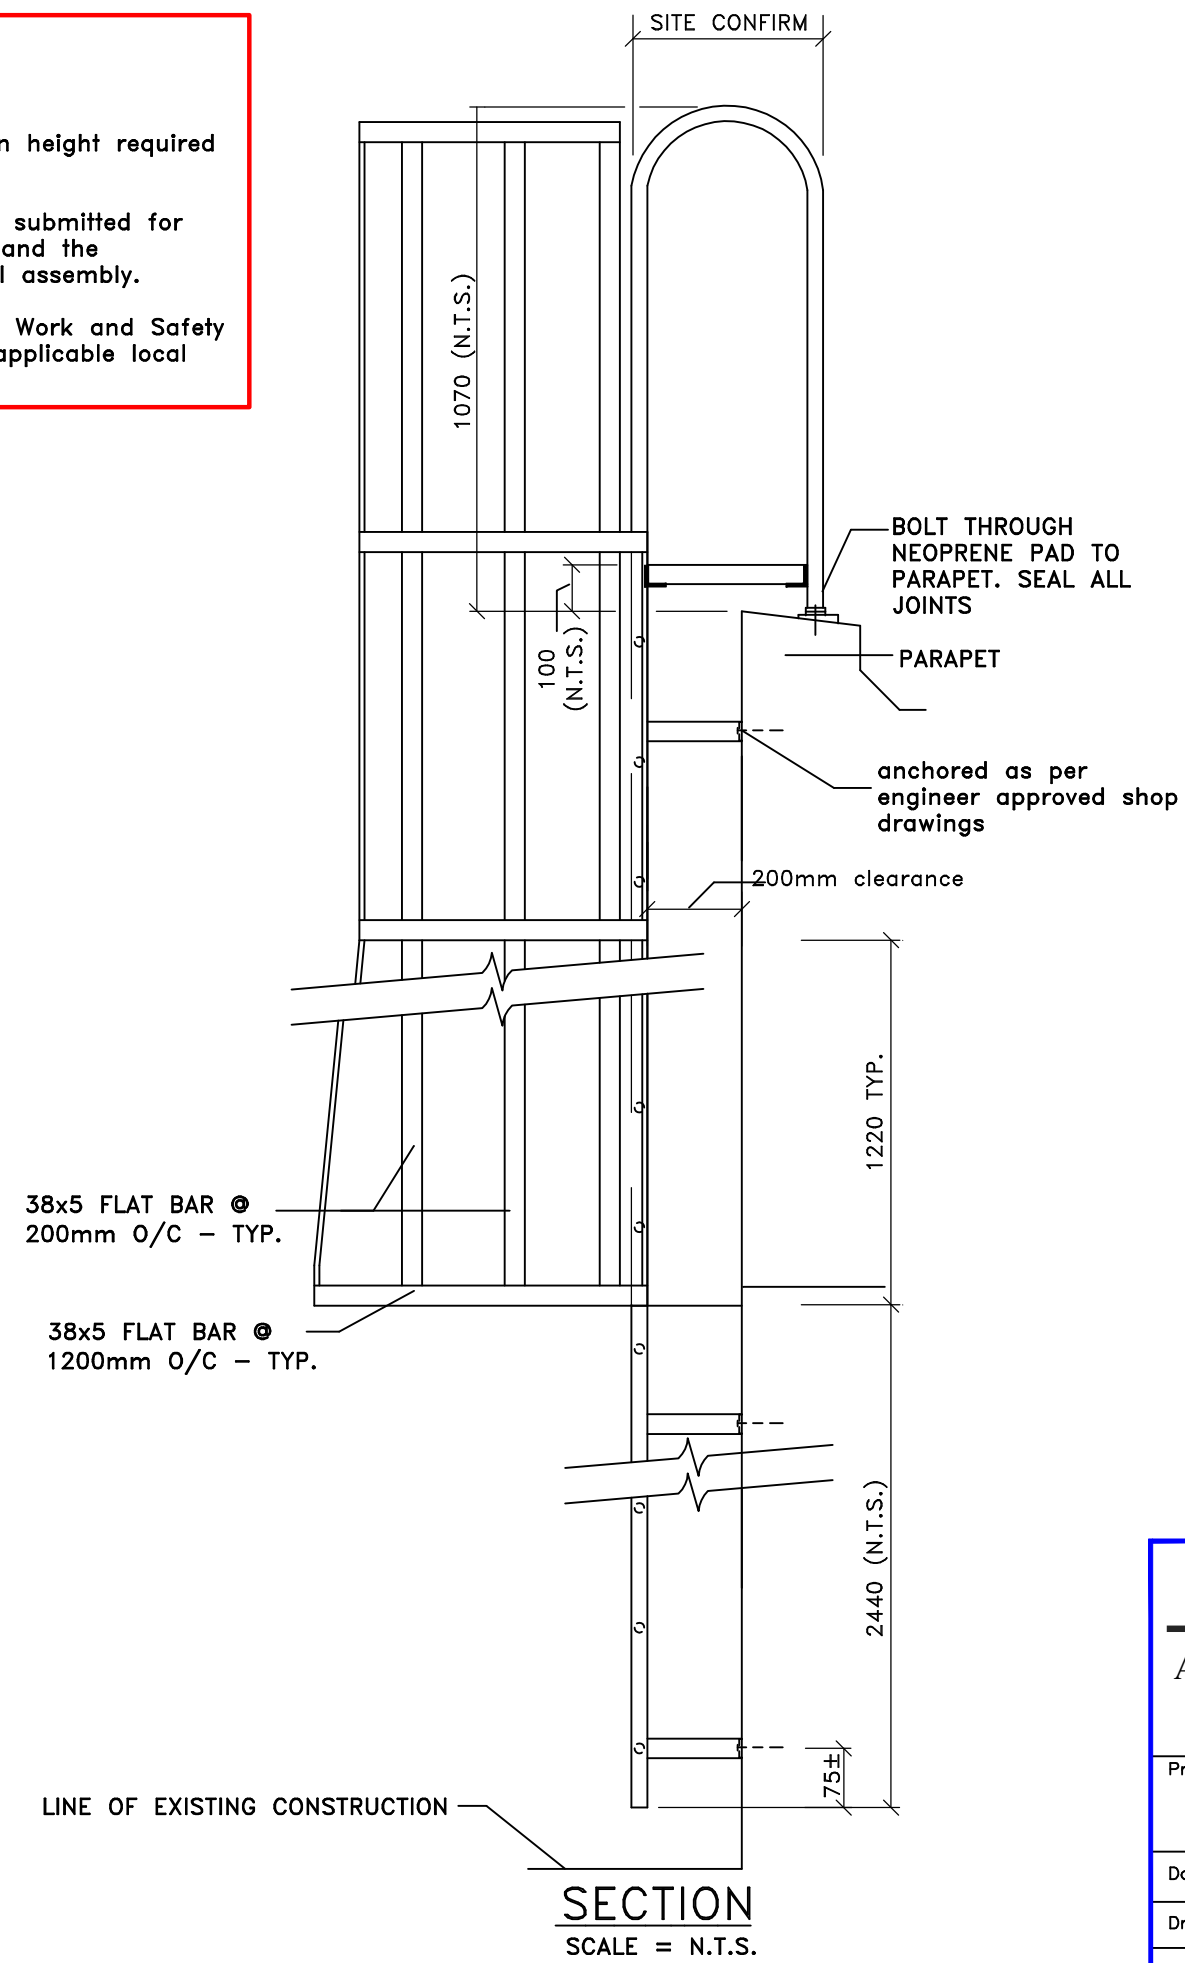

**ACG**

**Agassiz Consulting Group Ltd.**  
Box 41, Warren, Manitoba R0C 3E0  
Office Phone: (204) 383-5538

---

Project: **Commercial Building**  
1539 Waverley  
Winnipeg, MB

---

Date: **March 17, 2020**

---

Drawing No. **L-4**

---

File no: **3893-20B** | Scale: **NTS**