



THE CITY OF WINNIPEG

PUBLIC WORKS DEPARTMENT

ENGINEERING DIVISION



CITY OF WINNIPEG

2020 LOCAL STREET RENEWAL PROGRAM

AIKINS STREET, ATLANTIC AVENUE AND VARIOUS OTHER LOCATIONS

TENDER NO. 317-2020

DRAWING NO.	DRAWING NAME/TITLE
CT-00	COVER SHEET AND LOCATION PLAN
CT-01	TANNER STREET - END SOUTH OF TEMPLETON TO STATION 0+190
CT-02	TANNER STREET - STATION 0+190 TO MARGARET AVE
CT-03	BANNERMAN AVENUE - DUKE ST TO STATION 0+190
CT-04	BANNERMAN AVENUE - STATION 0+190 TO STATION 0+300
CT-05	BANNERMAN AVENUE - STATION 0+300 TO MCPHILLIPS ST
CT-06	DUKE STREET - BANNERMAN AVE TO STATION 0+200
CT-07	DUKE STREET - STATION 0+200 TO POLSON AVE
CT-08	CATHEDRAL AVENUE - RAIL CROSSING TO STATION 0+120
CT-09	CATHEDRAL AVENUE - STATION 0+120 TO STATION 0+220
CT-10	CATHEDRAL AVENUE - STATION 0+220 TO ARLINGTON ST
CT-11	ATLANTIC STREET - DUKE ST TO STATION 0+190
CT-12	ATLANTIC STREET - STATION 0+190 TO STATION 0+300
CT-13	ATLANTIC STREET - STATION 0+300 TO MCPHILLIPS ST
CT-14	AIKINS STREET - MCADAM AVE TO STATION 0+200
CT-15	AIKINS STREET - STATION 0+200 TO STATION 0+320
CT-16	AIKINS STREET - STATION 0+320 TO ENNISKILLEN AVE

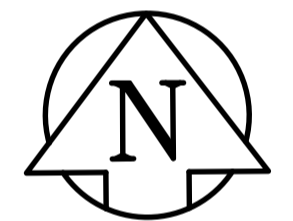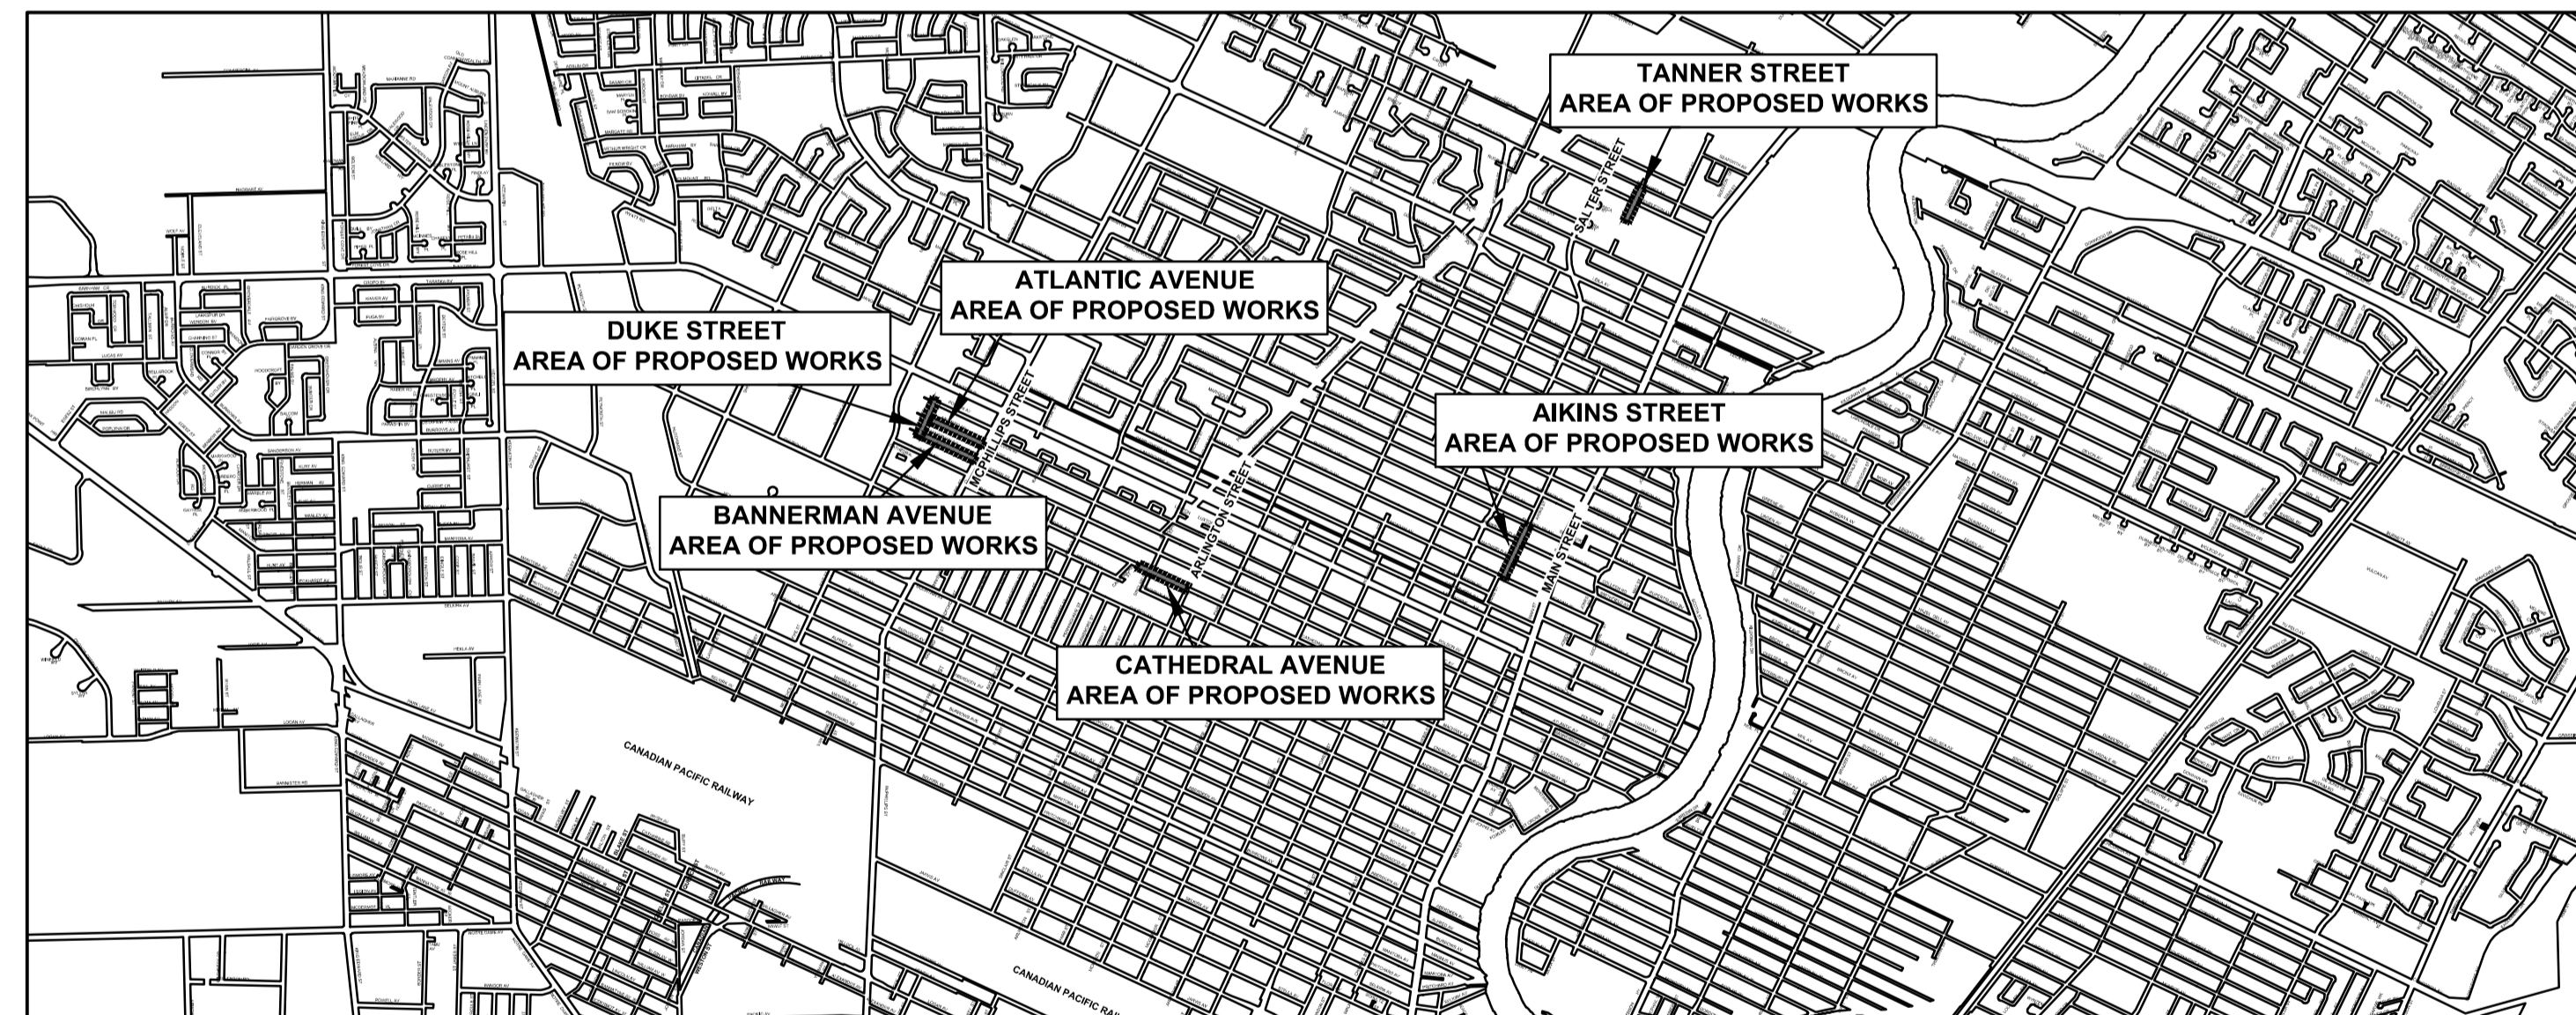

RELEASED FOR CONSTRUCTION BY:

STREETS PROJECT ENGINEER

DATE

COVER SHEET AND LOCATION PLAN	
CITY DRAWING NO.	REV 0
CONSULTANT NO.	CT-00.dwg