


ROOF DRAIN DETAIL

EXISTING DRAIN PIPE TO BE CUT OFF BELOW EXISTING ROOF DECK

NOTE:
NEW DRAIN ASSEMBLY TO FLOAT - DO NOT CLAMP TO STRUCTURE

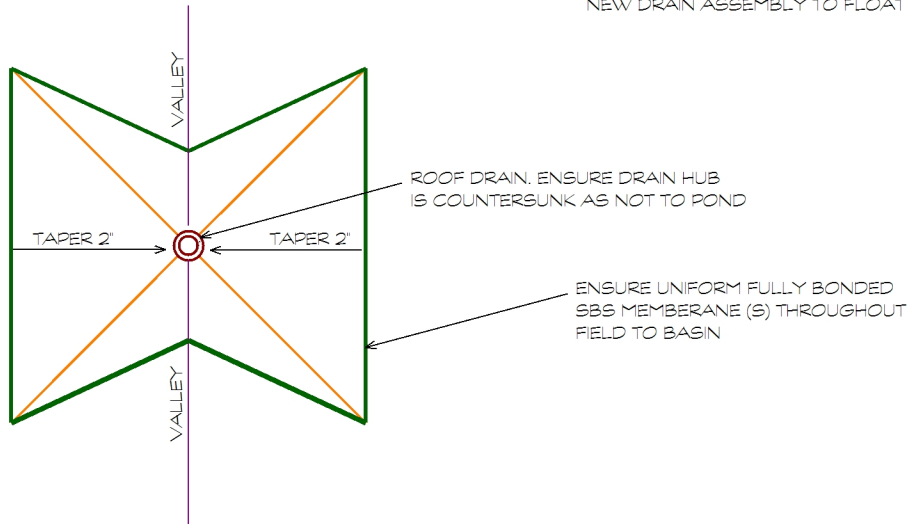

8" x 8" ROOF DRAIN SUMP DETAIL

<p>QCA Building Envelope Ltd. 1295 Pembina Highway Winnipeg, MB R3T 2B0 Tel: (204) 371-0996</p>	
Project	<p>WFPS Firehall # 4 150 Osborne Street, Winnipeg MB</p>
Client	City of Winnipeg
Dwg. No.	324-2020_Drawing_A2-RO
Date	March 18, 2020 Scale N.T.S
<p>This drawing is the property of QCA Building Envelope Ltd. It may not be reproduced without consent.</p>	