


GALV. STEEL DRIP FLASHING  
(UP. & OVER CURB) TYP. SLOPE TO  
POSITIVE DRAINAGE

PERIMETER RESTRAINT AS  
PER MANUFACTURERS DETAILS

LAP & SEAL ADDITIONAL LAYER  
OF ROOF MEMBRANE. TYP.

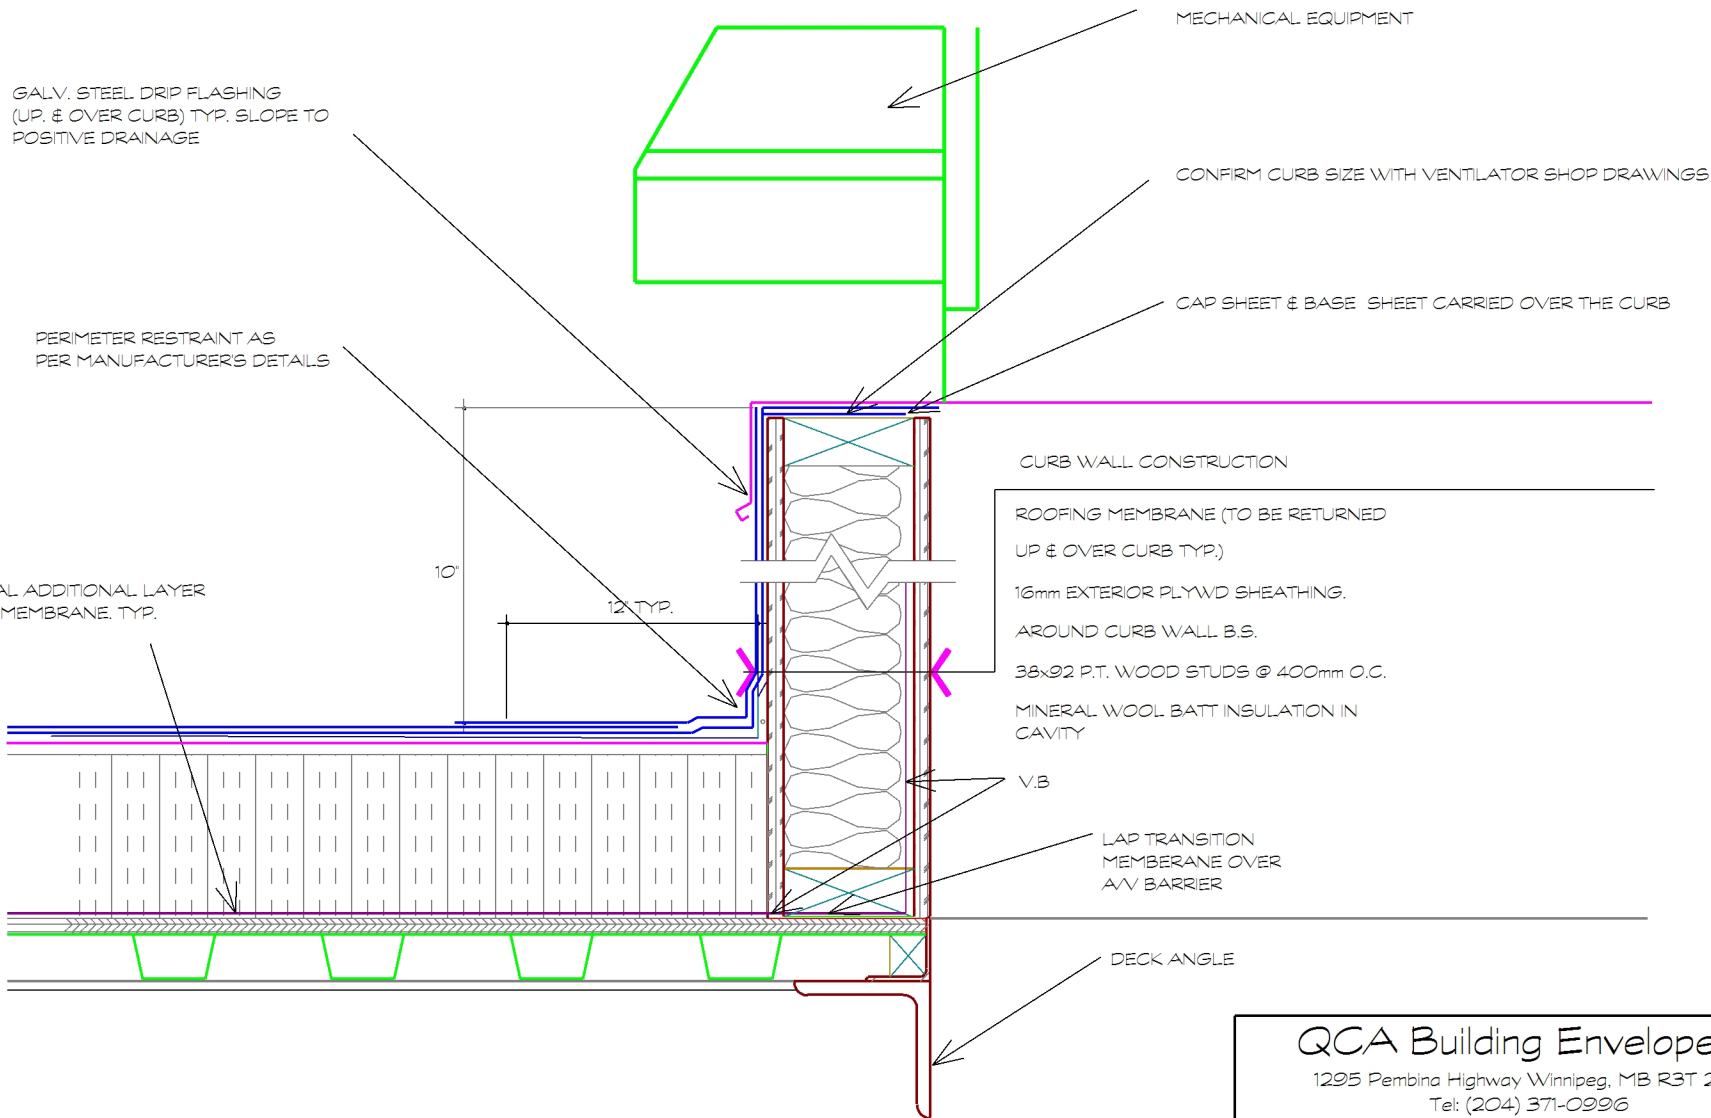

ROOF CURB DETAIL

<p><b>QCA Building Envelope Ltd.</b>          1295 Pembina Highway Winnipeg, MB R3T 2B0          Tel: (204) 371-0996</p>	
Project	<p><b>WFPS Firehall # 4</b>  <b>150 Osborne Street, Winnipeg MB</b></p>
Client	City of Winnipeg
Dwg. No.	324-2020_Drawing_A6-RO
Date	March 18, 2020      Scale    N.T.S
<p>This drawing is the property of QCA Building Envelope Ltd.          It may not be reproduced without consent.</p>	