

CONSTRUCTION NOTES:


1. FENCING SHALL BE IN ACCORDANCE WITH THESE DRAWINGS AND WITH CW 3550.
2. ALL COMPONENTS SHALL BE HOT DIP GALVANIZED.
3. CONCRETE SHALL BE IN ACCORDANCE WITH THESE DRAWING AND CW 2160.

Drawing Title:

**BALL DIAMONDS
BACKSTOP**

Drawing No:

SCD-331

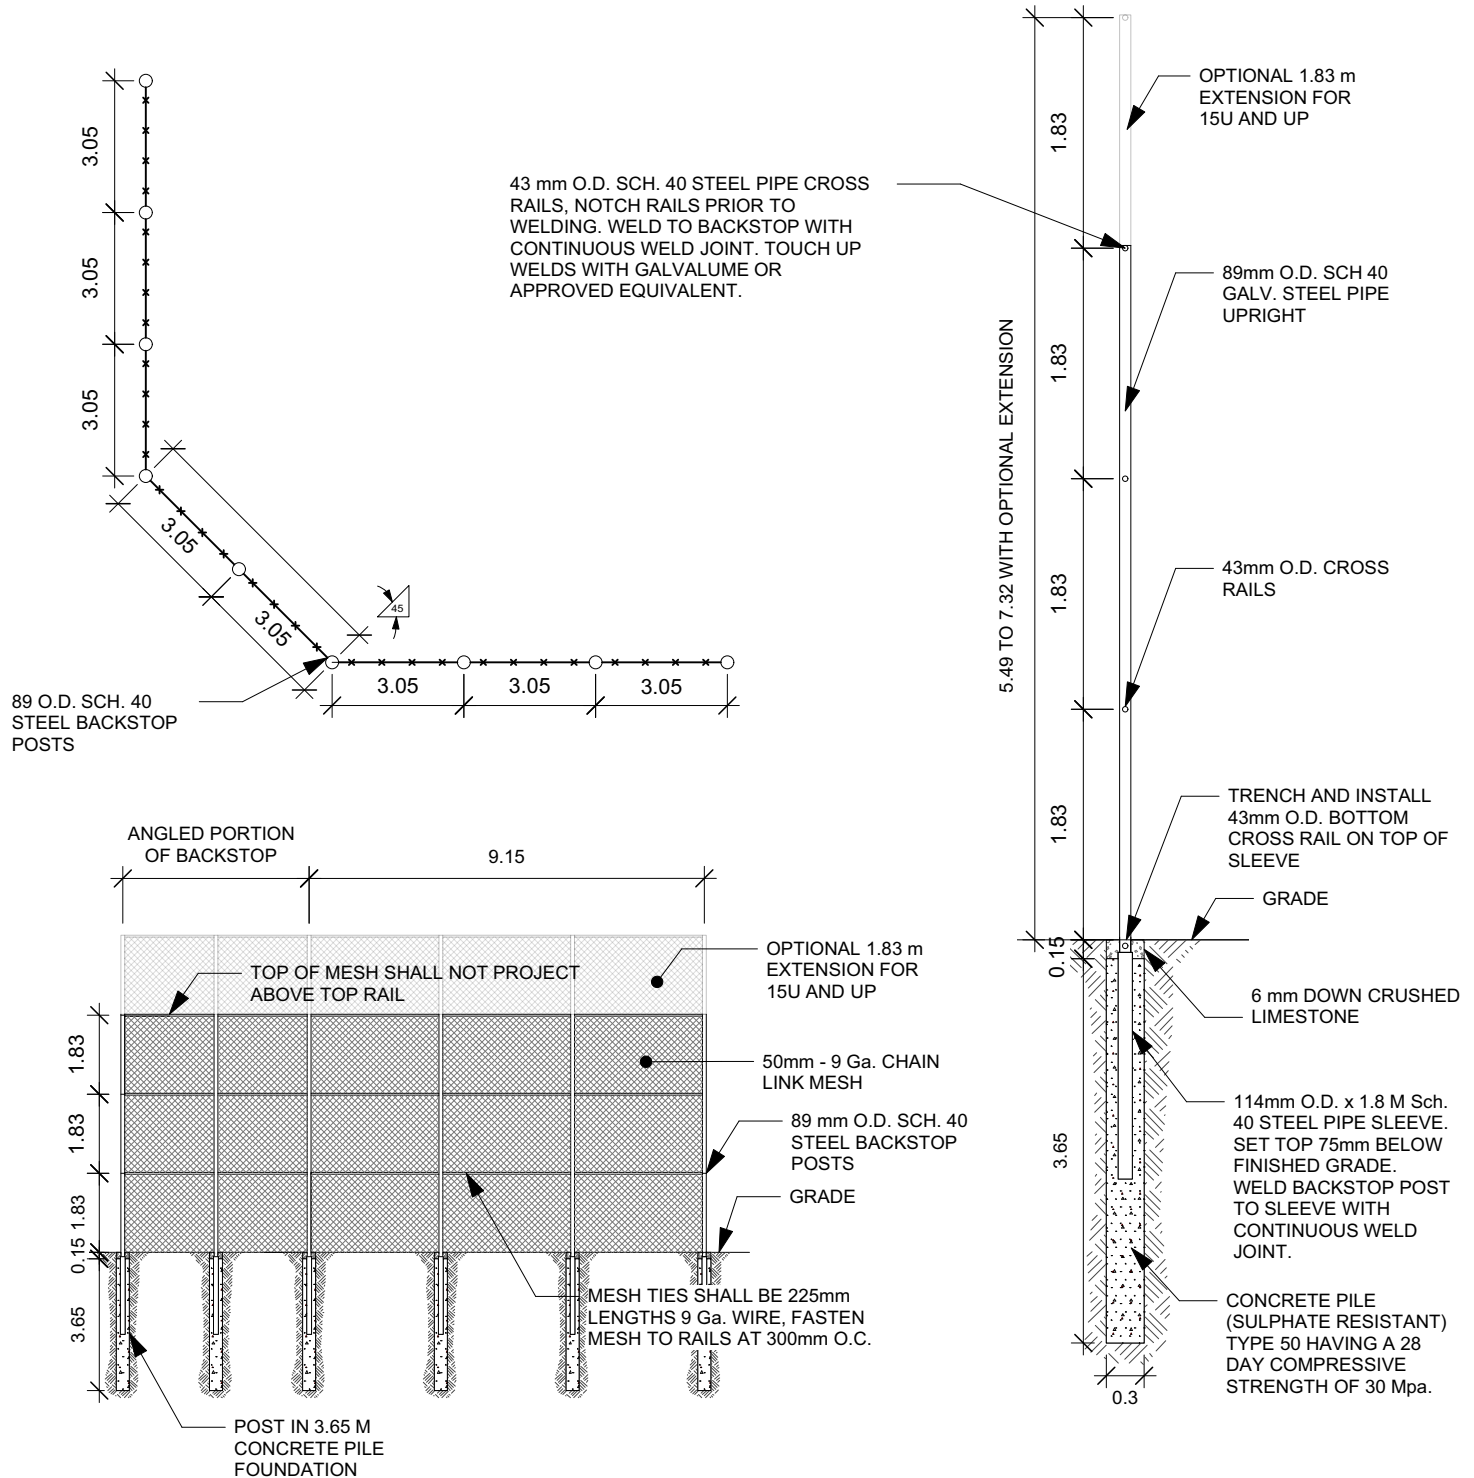

ALL DIMENSIONS IN METERS UNLESS OTHERWISE SPECIFIED

Revision:

Scale: N.T.S.

Drawn By: GZ

Date: Dec 09, 2019

THE CITY OF WINNIPEG
 Planning, Property and Development Department
 Planning and Land Use Division
 Unit 15 - 10 Fort Street, Winnipeg, MB, R3C 4X5

