



# Peforated Pipe w/ Filter Cloth Drainage System

## SCD-661

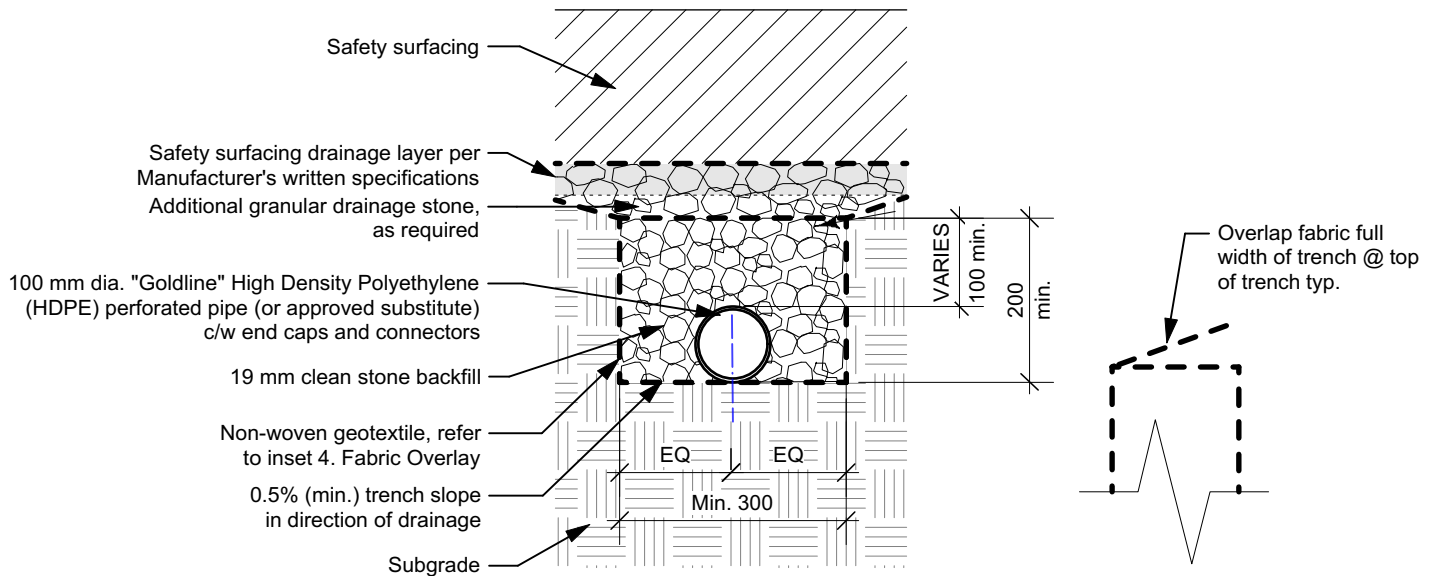

**1. PERFORATED DRAINAGE PIPE W/ FILTER CLOTH IN SAFETY SURFACING**

**4. FABRIC OVERLAY**

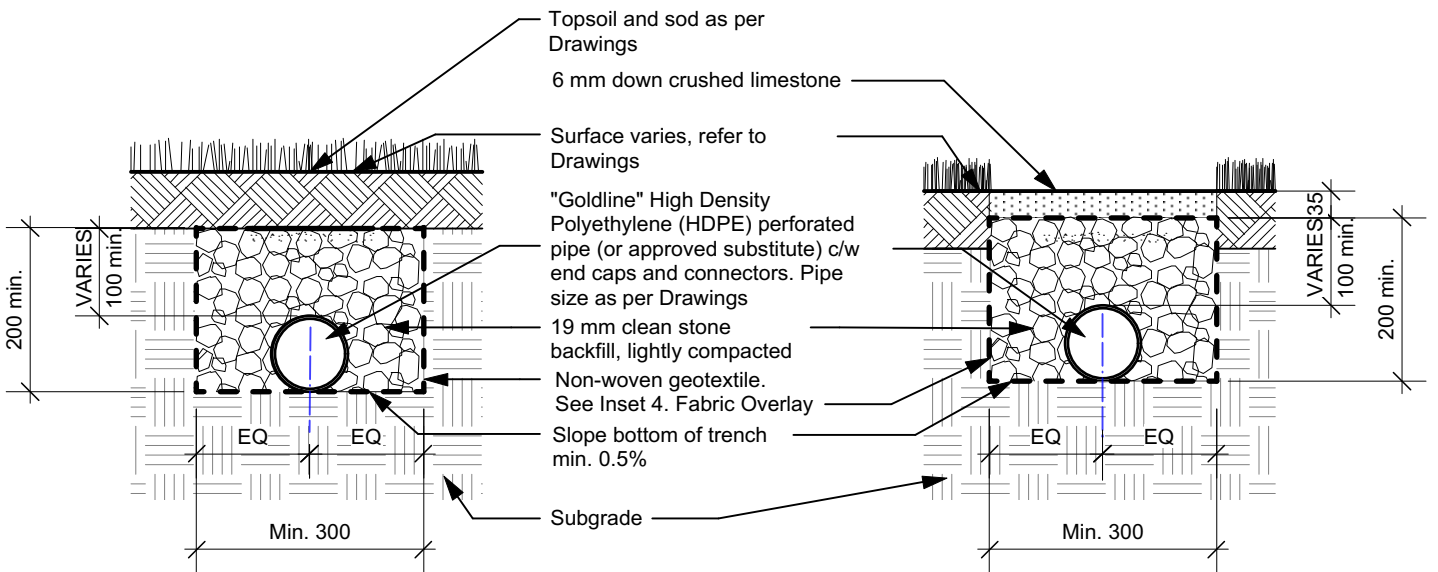

**2. PERFORATED DRAINAGE PIPE W/ FILTER CLOTH - SOD CAP**

**3. PERFORATED DRAINAGE PIPE W/ FILTER CLOTH - COMPACTED GRANULAR CAP**

**NOTES:**

1. Dimensions are in millimeters unless otherwise noted.
2. Drainage pipe connection to catch basin shall be as per City of Winnipeg Standard Specification CW 3120.3.5.

REVISION:

DATE: February 4, 2019

SCALE: NTS

DRAWN BY: IM/LL

The City of Winnipeg  
 Planning, Property and Development Department  
 Planning and Land Use Division  
 Unit 15 - 30 Fort Street, Winnipeg, MB, R3C 4X5

