
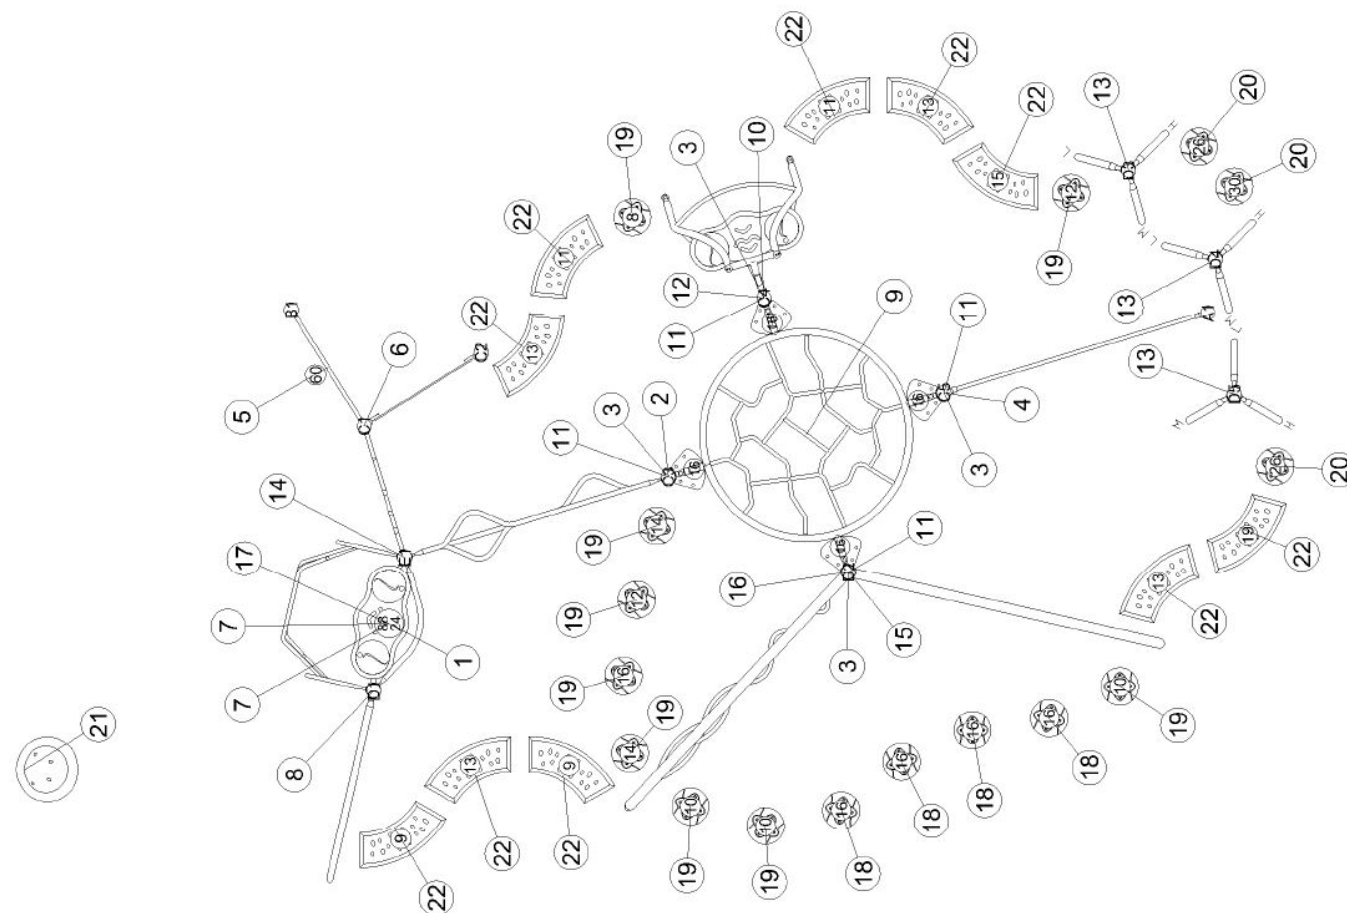


CONTRACTOR TO CONFIRM ALL DIMENSIONS AND REPORT ANY DISCREPANCIES TO CONTRACT ADMINISTRATOR PRIOR TO CONSTRUCTION. LOCATION OF UNDERGROUND STRUCTURES AS SHOWN ARE BASED ON THE BEST INFORMATION AVAILABLE BUT NO GUARANTEE IS GIVEN THAT ALL EXISTING UTILITIES ARE SHOWN OR THAT THE GIVEN LOCATIONS ARE EXACT. CONFIRMATION OF EXISTENCE AND EXACT LOCATION OF ALL SERVICES MUST BE OBTAINED FROM THE INDIVIDUAL UTILITIES BEFORE PROCEEDING WITH CONSTRUCTION.

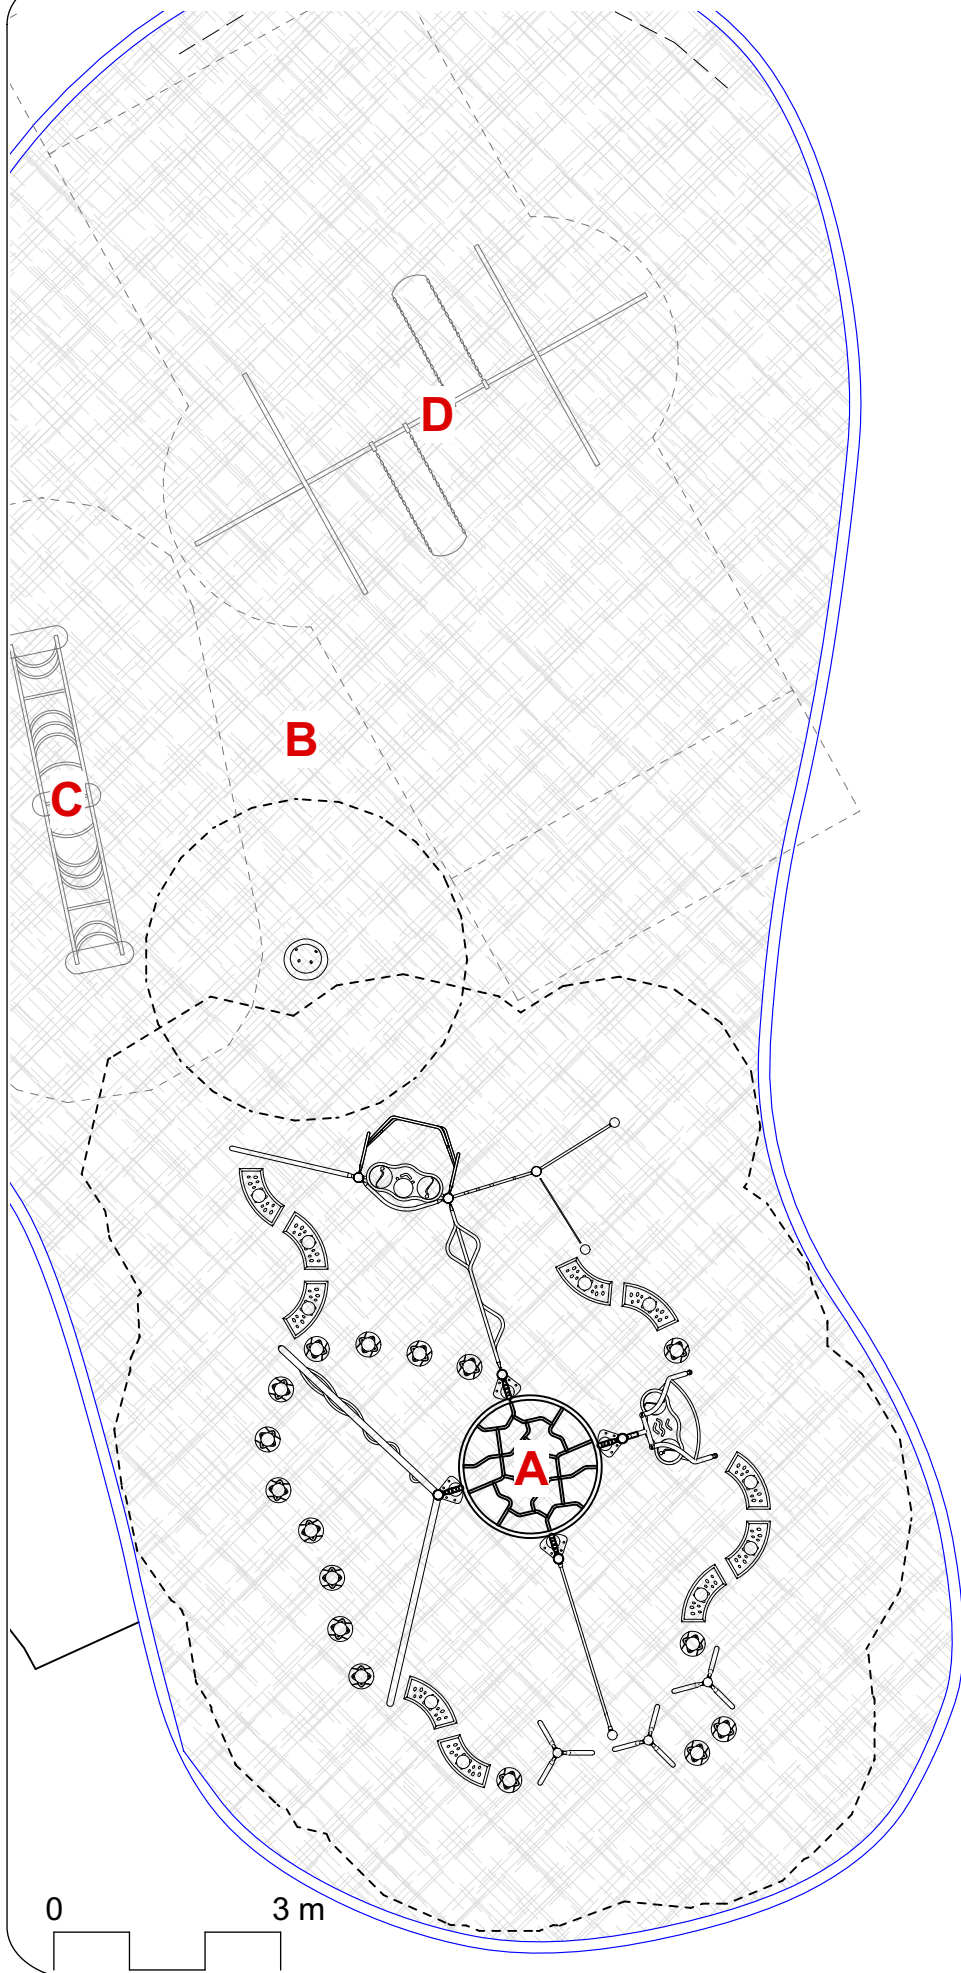

ITEM	COMP.	DESCRIPTION
1	370-0001	AGILITY ARC
2	370-0004	POWER PIPES CLIMBER
3	370-0027	LAUNCH PAD
4	370-0035	LATERAL POST LINK
5	370-0491	48" CROSS BAR
6	370-0712	RUGGED RIDGE
7	370-0763	ODYSSEY DECK LINK
8	370-0810	POWER PEAK W/ PANELS
9	370-0829	PLEXUS OVERHEAD
10	370-0833	PLEXUS STEP CLIMBER
11	370-0834	OVERHEAD POST ATTACHMENT
12	370-0837	CLIMBER POST ATTACHMENT
13	370-0851	VERTO CLIMBER 3 FS
14	370-0868	TREE BRANCH CLIMBER-4
15	370-1584	APEX WAVE CLIMBER
16	370-1612	APEX ELLIPSE CLIMBER
17	470-0101	DYNAMIC PAD
18	560-0448	HOP SPOT POD 16"
19	560-0453	STEP SPOT POD 8-16"
20	560-0458	STEP SPOT POD 20-30"
21	560-2573	KIDFORCE SPINNER
22	580-1312	NOVO ARC BENCH

- A** Supply & Install Play Equipment Identified on Drawing
- B** Supply & Install EWF (278 SM) \*\* Must be Zeager System 11 or FibarSystem 300 in Order to Maintain Integrity of Existing Drainage w/in Play Area\*\*
- C** Existing Climber to Remain
- D** Existing Swings to Remain

DESIGNED BY	IL	CHECKED BY	
DRAWN BY	IL	APPROVED BY	
HORIZ. SCALE	NTS		
VERT. SCALE	NTS		
DATE	JUNE 2020		
MANAGER, PARK AND OPEN SPACES		DATE	
MANAGER, URBAN DESIGN DIVISION		DATE	
DRAWING TITLE			
Vimy Ridge Memorial Park Play Equipment			
Proposed Play Equipment			
SITE ADDRESS	DRAWING NO.		
821 Preston Avenue	V.8-2		
	BID OPPORTUNITY NO.		
	423-2020		