


# EASEMENT (SOUTH OF ESSAR AVENUE)

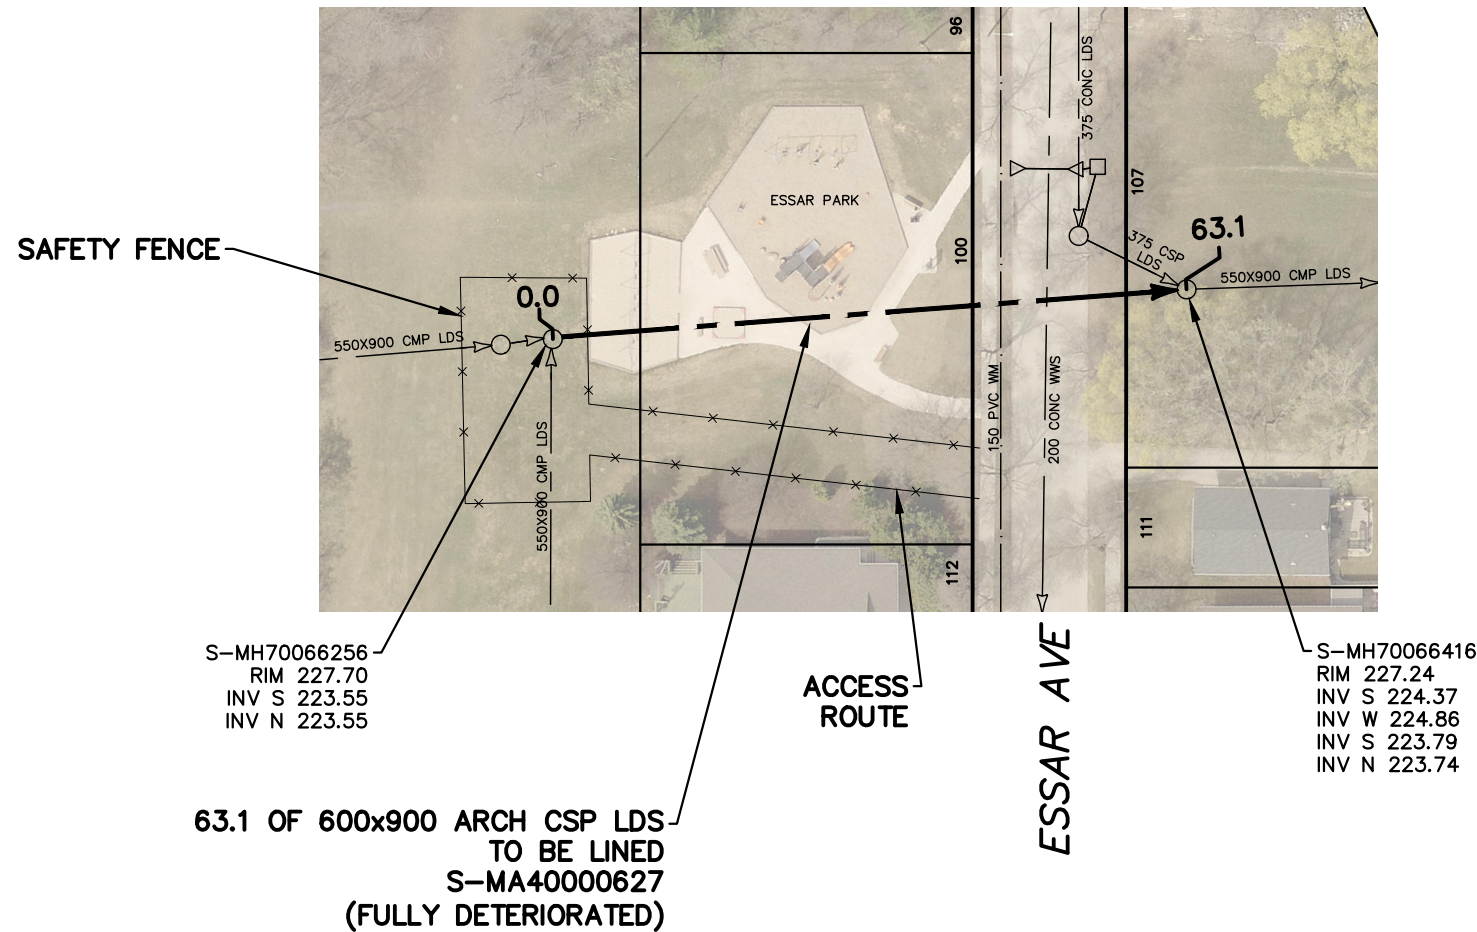

### CONSTRUCTION NOTES:

1. CONTRACTOR TO CONFINE VEHICLE MOVEMENT TO THE EAST END OF THE PARK AND AND WITHIN THE LIMITS SET BY THE CONTRACT ADMINISTRATOR.
2. CONTRACTOR TO PROVIDE MIN. 1.83m HIGH SAFETY FENCE AROUND THE WORK AREA PRIOR TO COMMENCING THE WORK.
3. SEE CLAUSE E9.

S-MH70066256  
RIM 227.70  
INV S 223.55  
INV N 223.55

S-MH70066416  
RIM 227.24  
INV S 224.37  
INV W 224.86  
INV S 223.79  
INV N 223.74

63.1 OF 600x900 ARCH CSP LDS  
TO BE LINED  
S-MA40000627  
(FULLY DETERIORATED)

### WARNING

IF POWER EQUIPMENT OR EXPLOSIVES ARE TO BE USED FOR EXCAVATION ON THIS PROJECT THE CONTRACTOR MUST:

- 1) NOTIFY THE GAS COMPANY OF THE PROPOSED LOCATION OF EXCAVATION.
- 2) TAKE PRECAUTION TO AVOID DAMAGE TO GAS COMPANY INSTALLATIONS.

SEE PROVINCIAL REGULATION 210/72 FOR DETAILS

SEWER JUNCTION INFORMATION FROM  
SEWER VIDEO INSPECTION

SEWER ID S-MA40000627

DISTANCE FROM MH ID S-MH70066256

DISTANCE	DIAMETER	CLOCK
****NO SERVICE JUNCTIONS****		

SEWER JUNCTION INFORMATION FROM  
SEWER VIDEO INSPECTION

SEWER ID S-MA40000627


DISTANCE FROM MH ID S-MH70066416

DISTANCE	DIAMETER	CLOCK
****NO SERVICE JUNCTIONS****		

FOR INDEX SEE  
12361

### METRIC

WHOLE NUMBERS INDICATE MILLIMETRES  
DECIMALIZED NUMBERS INDICATE METRES

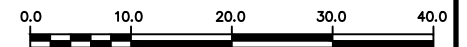

LOCATION APPROVED  
UNDERGROUND STRUCTURES

SUPV. U/G STRUCTURES COMMITTEE DATE

NOTE:

LOCATION OF UNDERGROUND STRUCTURES AS SHOWN ARE BASED ON THE BEST INFORMATION AVAILABLE BUT NO GUARANTEE IS GIVEN THAT ALL EXISTING UTILITIES ARE SHOWN OR THAT THE GIVEN LOCATIONS ARE EXACT. CONFIRMATION OF EXISTENCE AND EXACT LOCATION OF ALL SERVICES MUST BE OBTAINED FROM THE INDIVIDUAL UTILITIES BEFORE PROCEEDING WITH CONSTRUCTION.

B.M.  
ELEV.

NO.	REVISIONS	YY/MM/DD	BY



DESIGNED BY	JKH	CHECKED BY	HAK
DRAWN BY	DML	APPROVED BY	BWB
SCALE:		RELEASED FOR CONSTRUCTION	
HORIZONTAL	1:750		
VERTICAL		STACY COURNOYER	
DATE	2019/12/16	DATE	2020/03/02

ENGINEER'S SEAL

ORIGINAL SIGNED  
BY H.A. KATZ  
2020 03 02

CONSULTANT DRAWING NUMBER



THE CITY OF WINNIPEG  
WATER AND WASTE DEPARTMENT  
ENGINEERING DIVISION

2020 SEWER RENEWALS BY CIPP LINING (LARGE DIAMETER)  
CONTRACT 3  
**EASEMENT (SOUTH OF ESSAR AVENUE)**  
1ST MH S OF ESSAR AVENUE TO  
1ST MH N OF ESSAR AVENUE

SHEET 8 OF 17  
CITY DRAWING NUMBER

12367