


LAMONT BOULEVARD

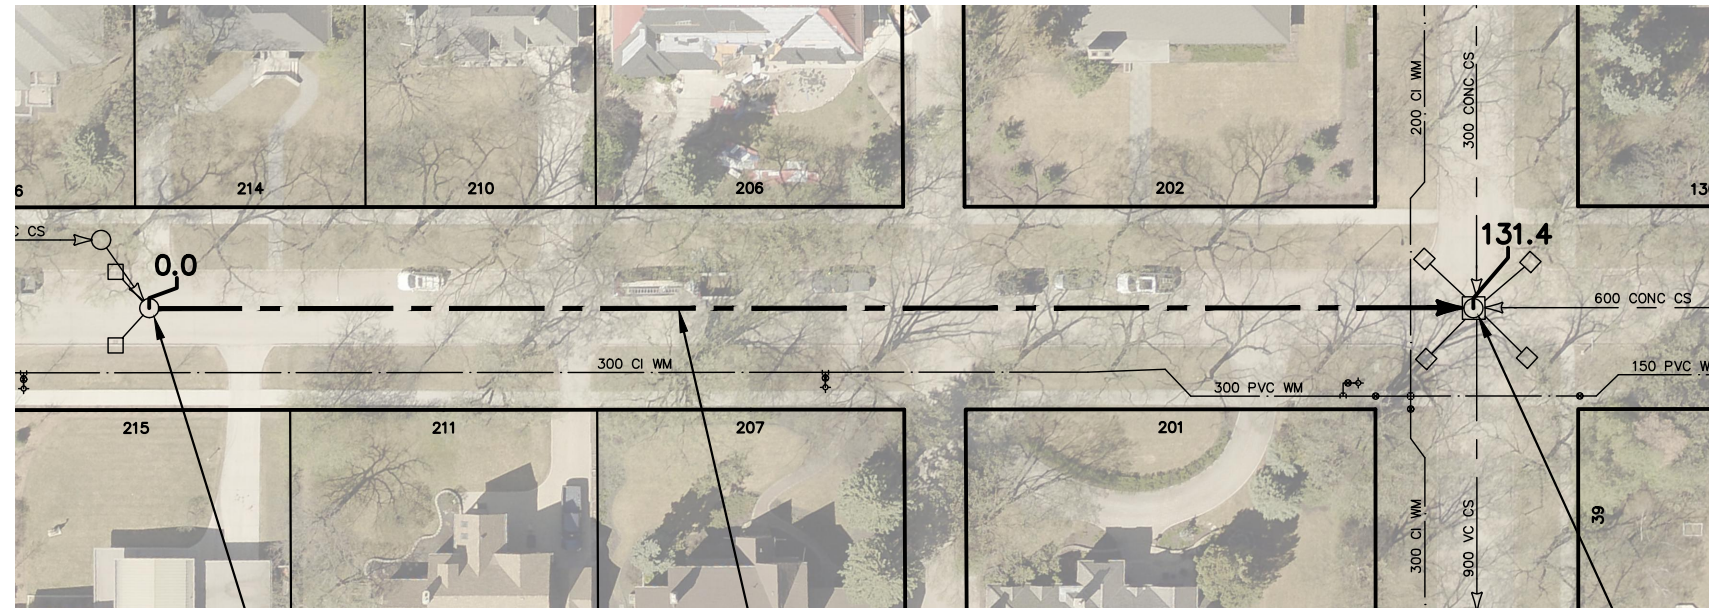

← CORYDON AVE

NANTON BLVD

S-MH60005896
RIM 233.32
INV SW 228.22
INV N 228.19

131.4 OF 750 CONC CS TO BE LINED
S-MA60007336
(FULLY DETERIORATED)

S-MH60005892
RIM 233.18
INV N 228.41
INV W 228.34
INV S 228.40
INV E 228.08

SEWER JUNCTION INFORMATION FROM SEWER VIDEO INSPECTION SEWER ID S-MA60007336		
DISTANCE FROM MH ID S-MH60005896		
DISTANCE	DIAMETER	CLOCK
6.4	150	02
7.3	150	02
12.0	150	02
16.5	150	12
22.0	150	02
22.9	150	10
37.1	150	02
38.2	150	10
58.6	150	10
67.5	150	02
68.3	150	10
77.9	150	10
107.0	150	01
108.3	150	02
109.2	150	10

WARNING

IF POWER EQUIPMENT OR EXPLOSIVES ARE TO BE USED FOR EXCAVATION ON THIS PROJECT THE CONTRACTOR MUST:


- 1) NOTIFY THE GAS COMPANY OF THE PROPOSED LOCATION OF EXCAVATION.
- 2) TAKE PRECAUTION TO AVOID DAMAGE TO GAS COMPANY INSTALLATIONS.

SEE PROVINCIAL REGULATION 210/72 FOR DETAILS

FOR INDEX SEE
12361

METRIC

WHOLE NUMBERS INDICATE MILLIMETRES
DECIMALIZED NUMBERS INDICATE METRES

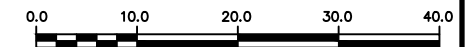

LOCATION APPROVED
UNDERGROUND STRUCTURES

SUPV. U/G STRUCTURES COMMITTEE DATE

NOTE:

LOCATION OF UNDERGROUND STRUCTURES AS SHOWN ARE BASED ON THE BEST INFORMATION AVAILABLE BUT NO GUARANTEE IS GIVEN THAT ALL EXISTING UTILITIES ARE SHOWN OR THAT THE GIVEN LOCATIONS ARE EXACT. CONFIRMATION OF EXISTENCE AND EXACT LOCATION OF ALL SERVICES MUST BE OBTAINED FROM THE INDIVIDUAL UTILITIES BEFORE PROCEEDING WITH CONSTRUCTION.

B.M.
ELEV.

NO.	REVISIONS	YY/MM/DD	BY



DESIGNED BY	JKH	CHECKED BY	HAK
DRAWN BY	DML	APPROVED BY	BWB
SCALE:		RELEASED FOR CONSTRUCTION	
HORIZONTAL	1:750	STACY COURNOYER	
VERTICAL		DATE	2020/03/02

ENGINEER'S SEAL

ORIGINAL SIGNED
BY H.A. KATZ
2020 03 02

CONSULTANT DRAWING NUMBER



THE CITY OF WINNIPEG
WATER AND WASTE DEPARTMENT
ENGINEERING DIVISION

2020 SEWER RENEWALS BY CIPP LINING (LARGE DIAMETER)

CONTRACT 3

LAMONT BOULEVARD

1ST MH S OF NANTON BOULEVARD TO
MH AT NANTON BOULEVARD

SHEET 12 OF 17

CITY DRAWING NUMBER

12371