




**1** Section Detail  
1" = 1'-0"  
a202 TYPICAL @ PERIMETER PARAPETS

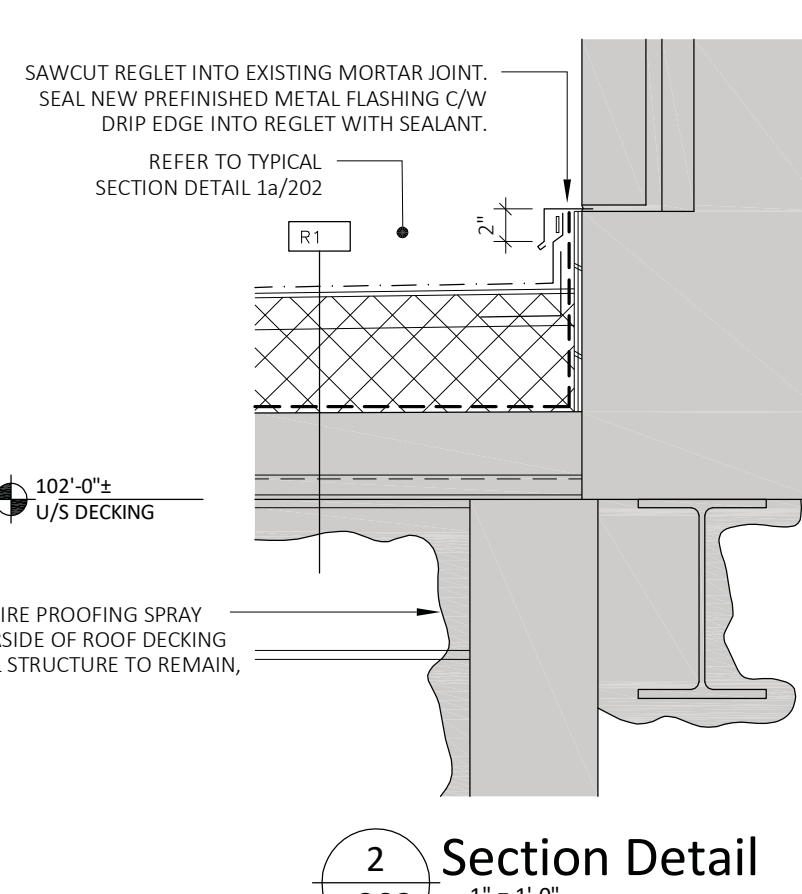


**2** Section Detail  
1" = 1'-0"  
a202 TYPICAL @ INTERIOR ROOF-WALL JUNCTIONS

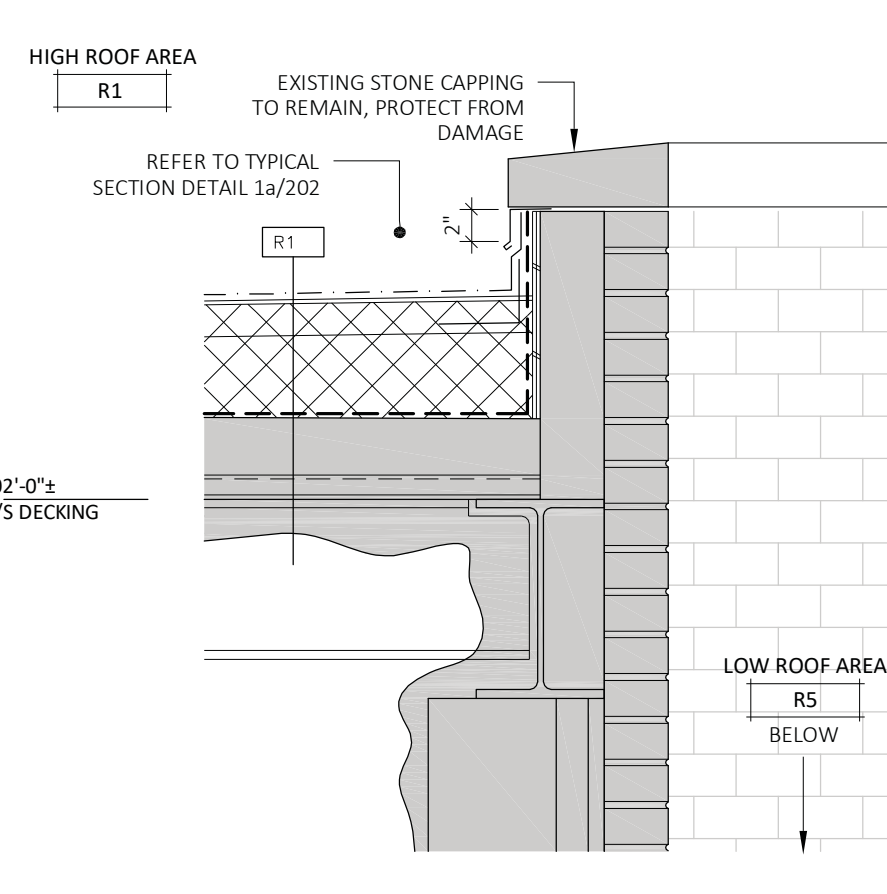


**3** Section Detail  
1" = 1'-0"  
a202 TYPICAL @ HIGH ROOF AREA

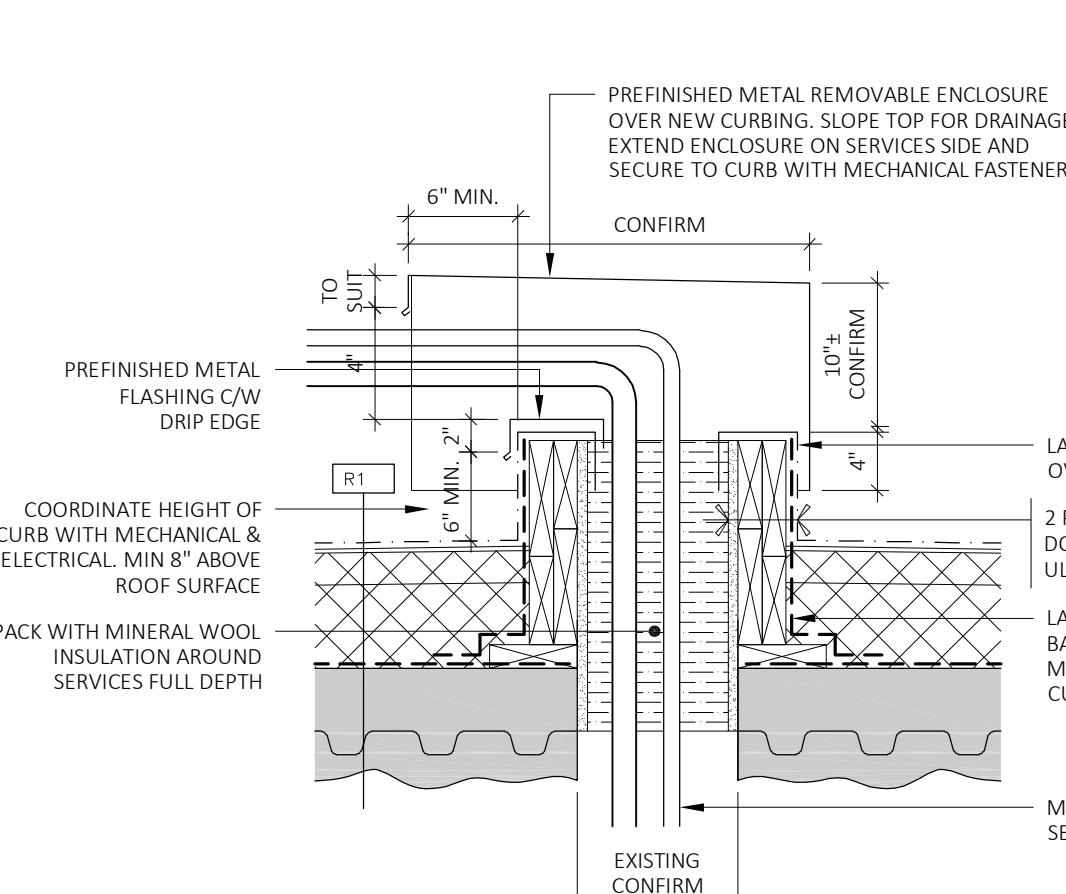


**13** Section Detail  
1" = 1'-0"  
a202 TYPICAL @ MULTIPLE SERVICE PENETRATION

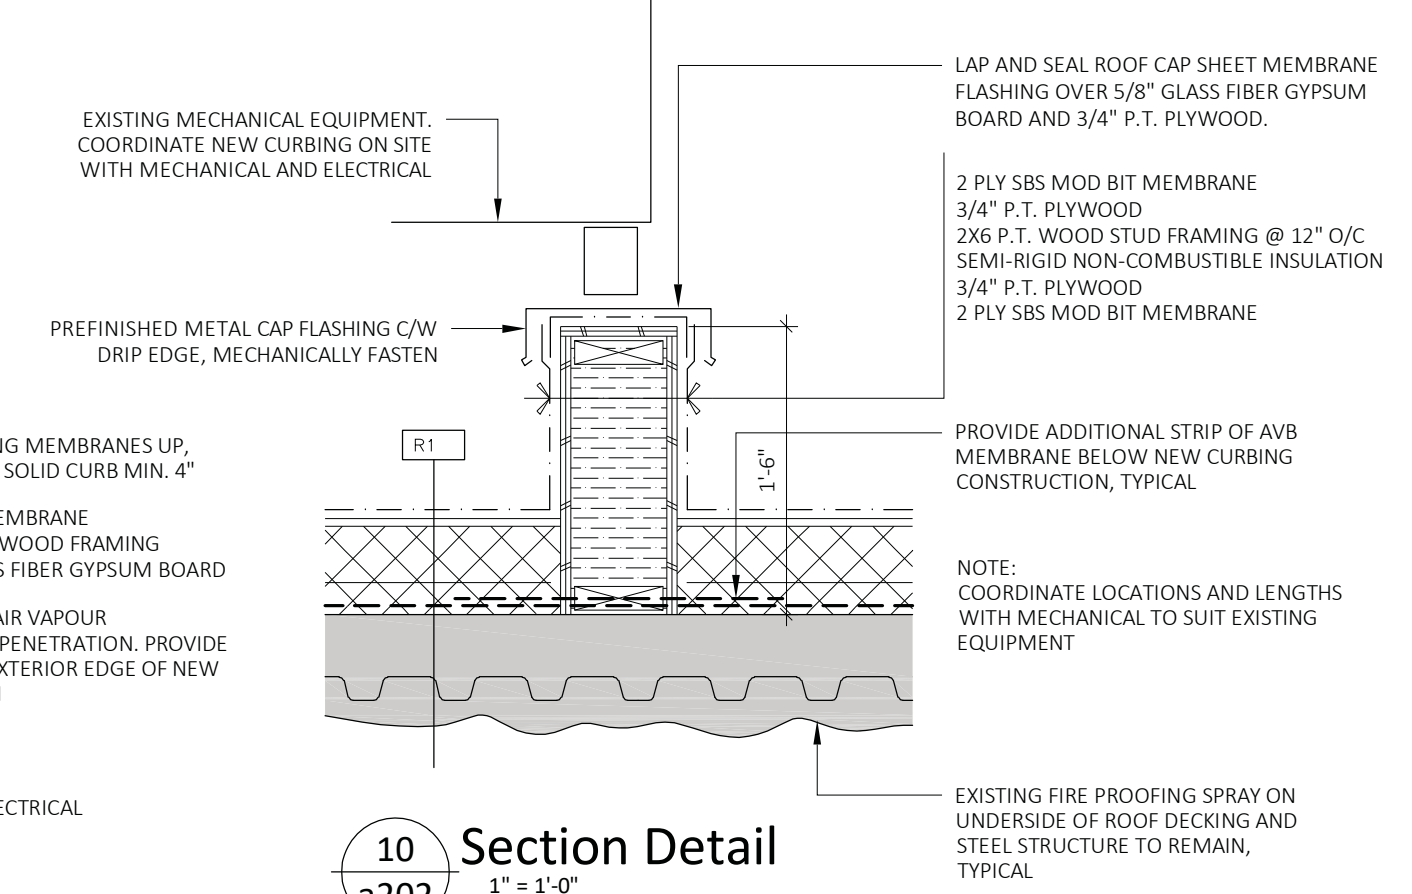


**10** Section Detail  
1" = 1'-0"  
a202 TYPICAL @ LOW ROOF AREA

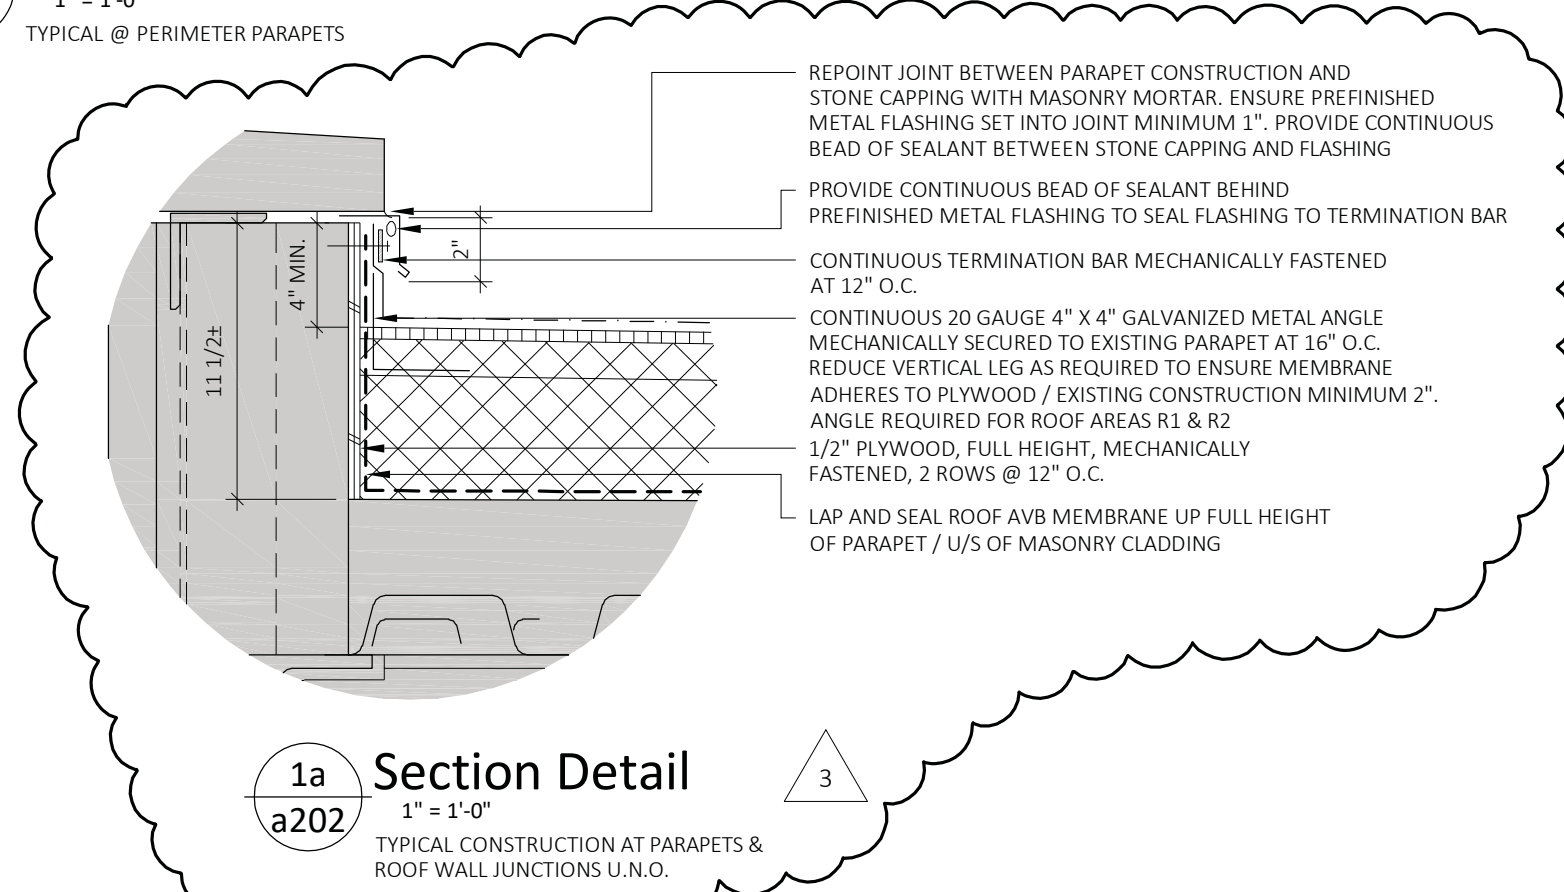


**1a** Section Detail  
1" = 1'-0"  
a202 TYPICAL CONSTRUCTION AT PARAPETS & ROOF-WALL JUNCTIONS U.N.O.

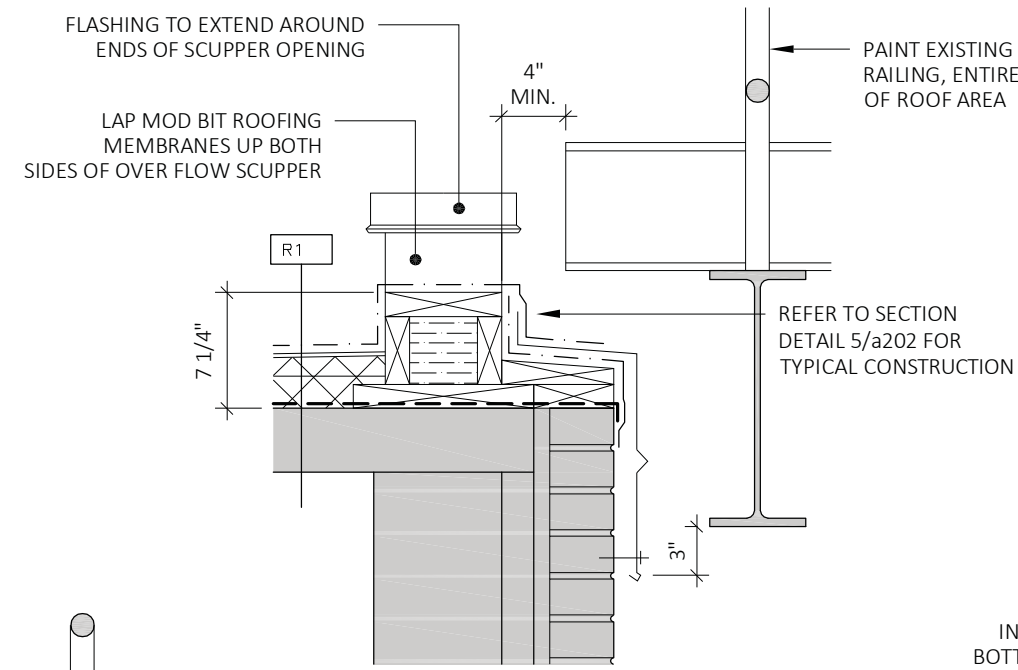


**11** Section Detail  
1" = 1'-0"  
a202 @ MID ROOF AREA R3 OVERFLOW SCUPPER

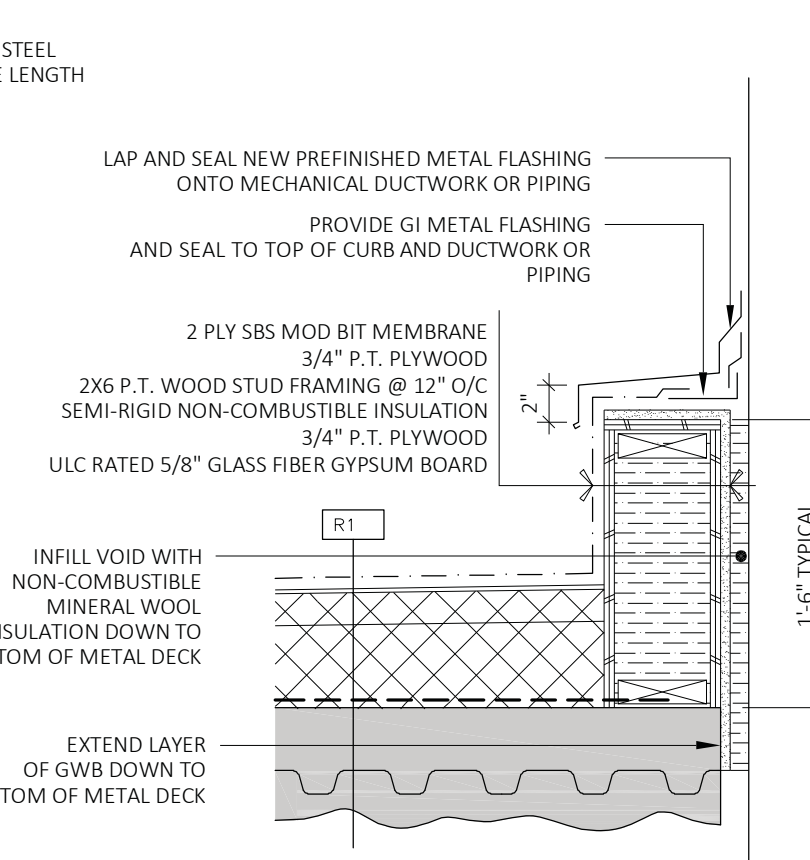


**14** Section Detail  
1" = 1'-0"  
a202 TYPICAL @ MECHANICAL SERVICE

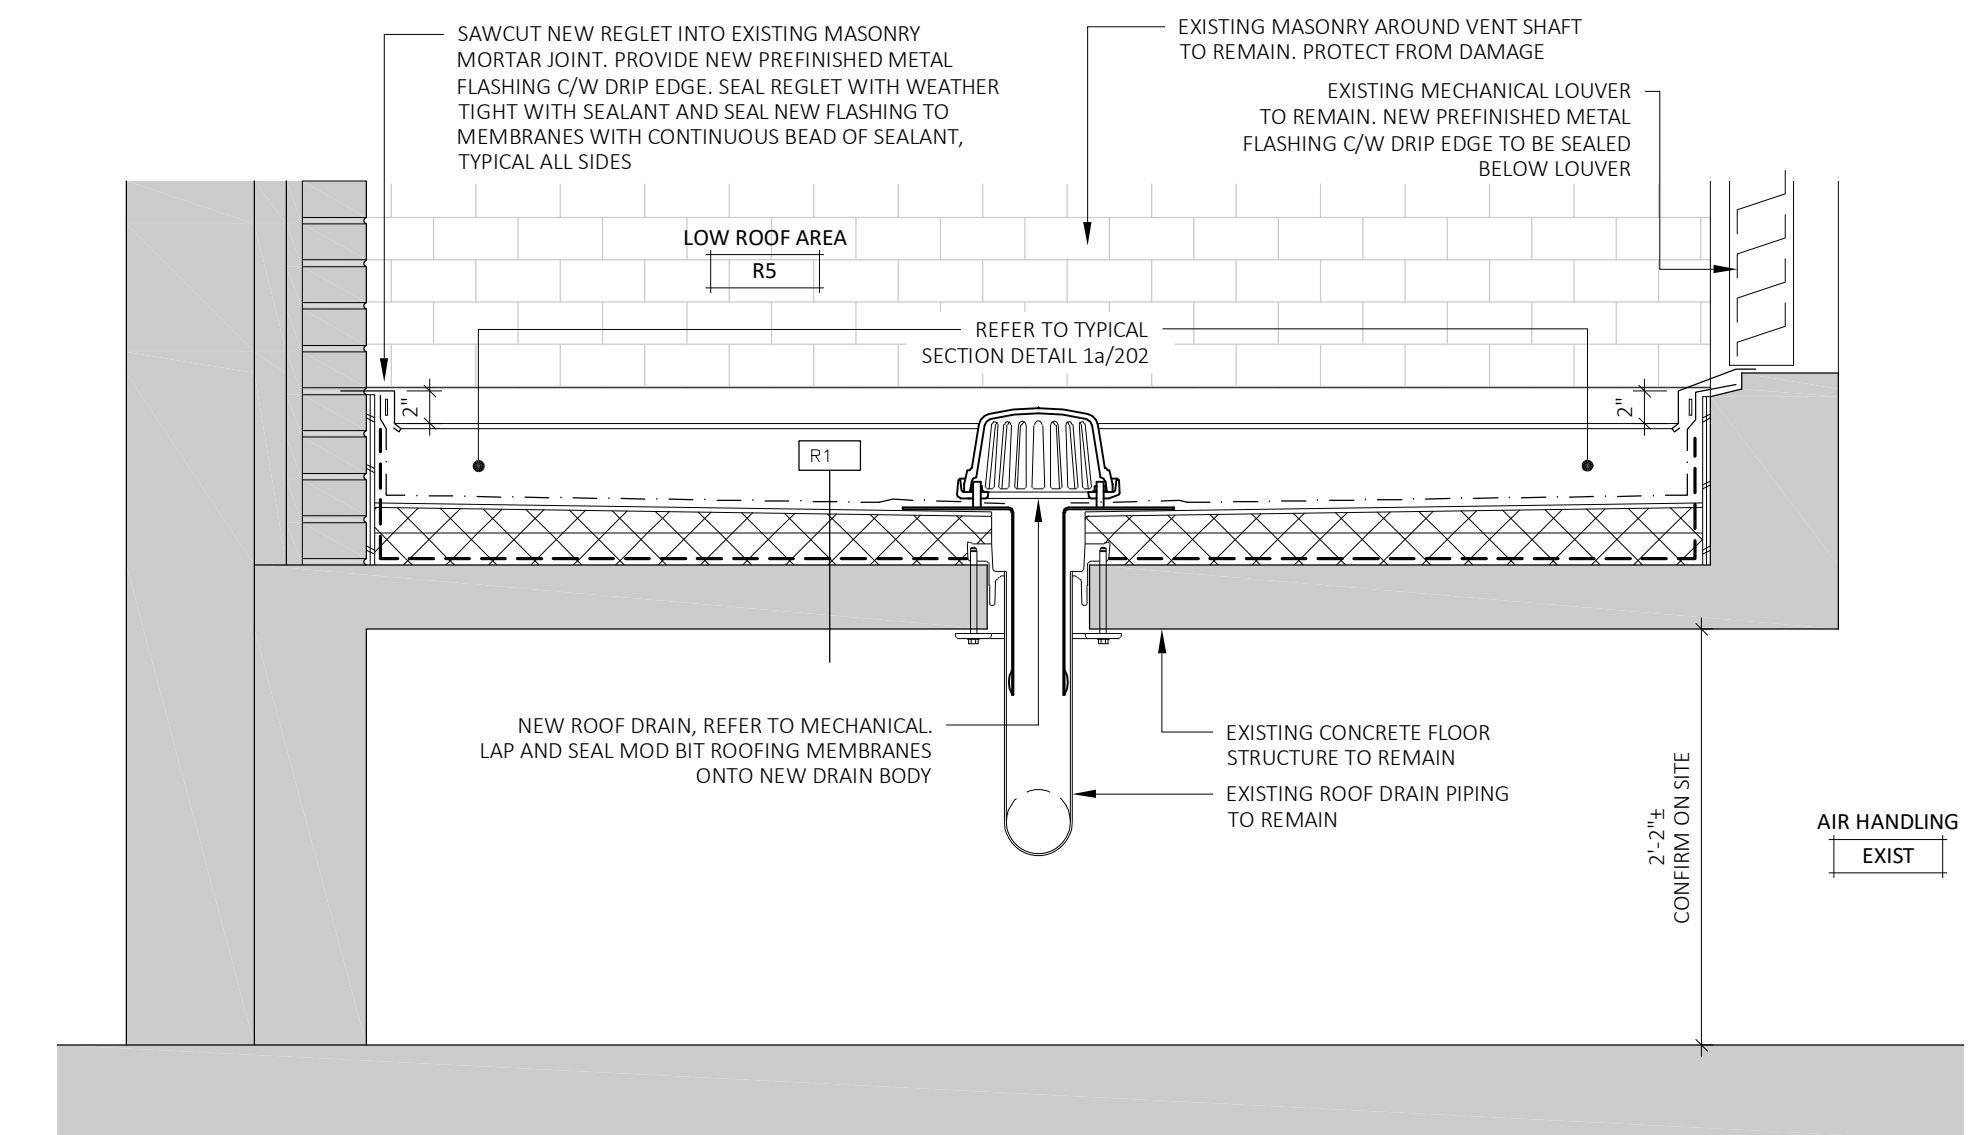


**4** Section Detail  
1" = 1'-0"  
a202 TYPICAL @ LOW ROOF AREA

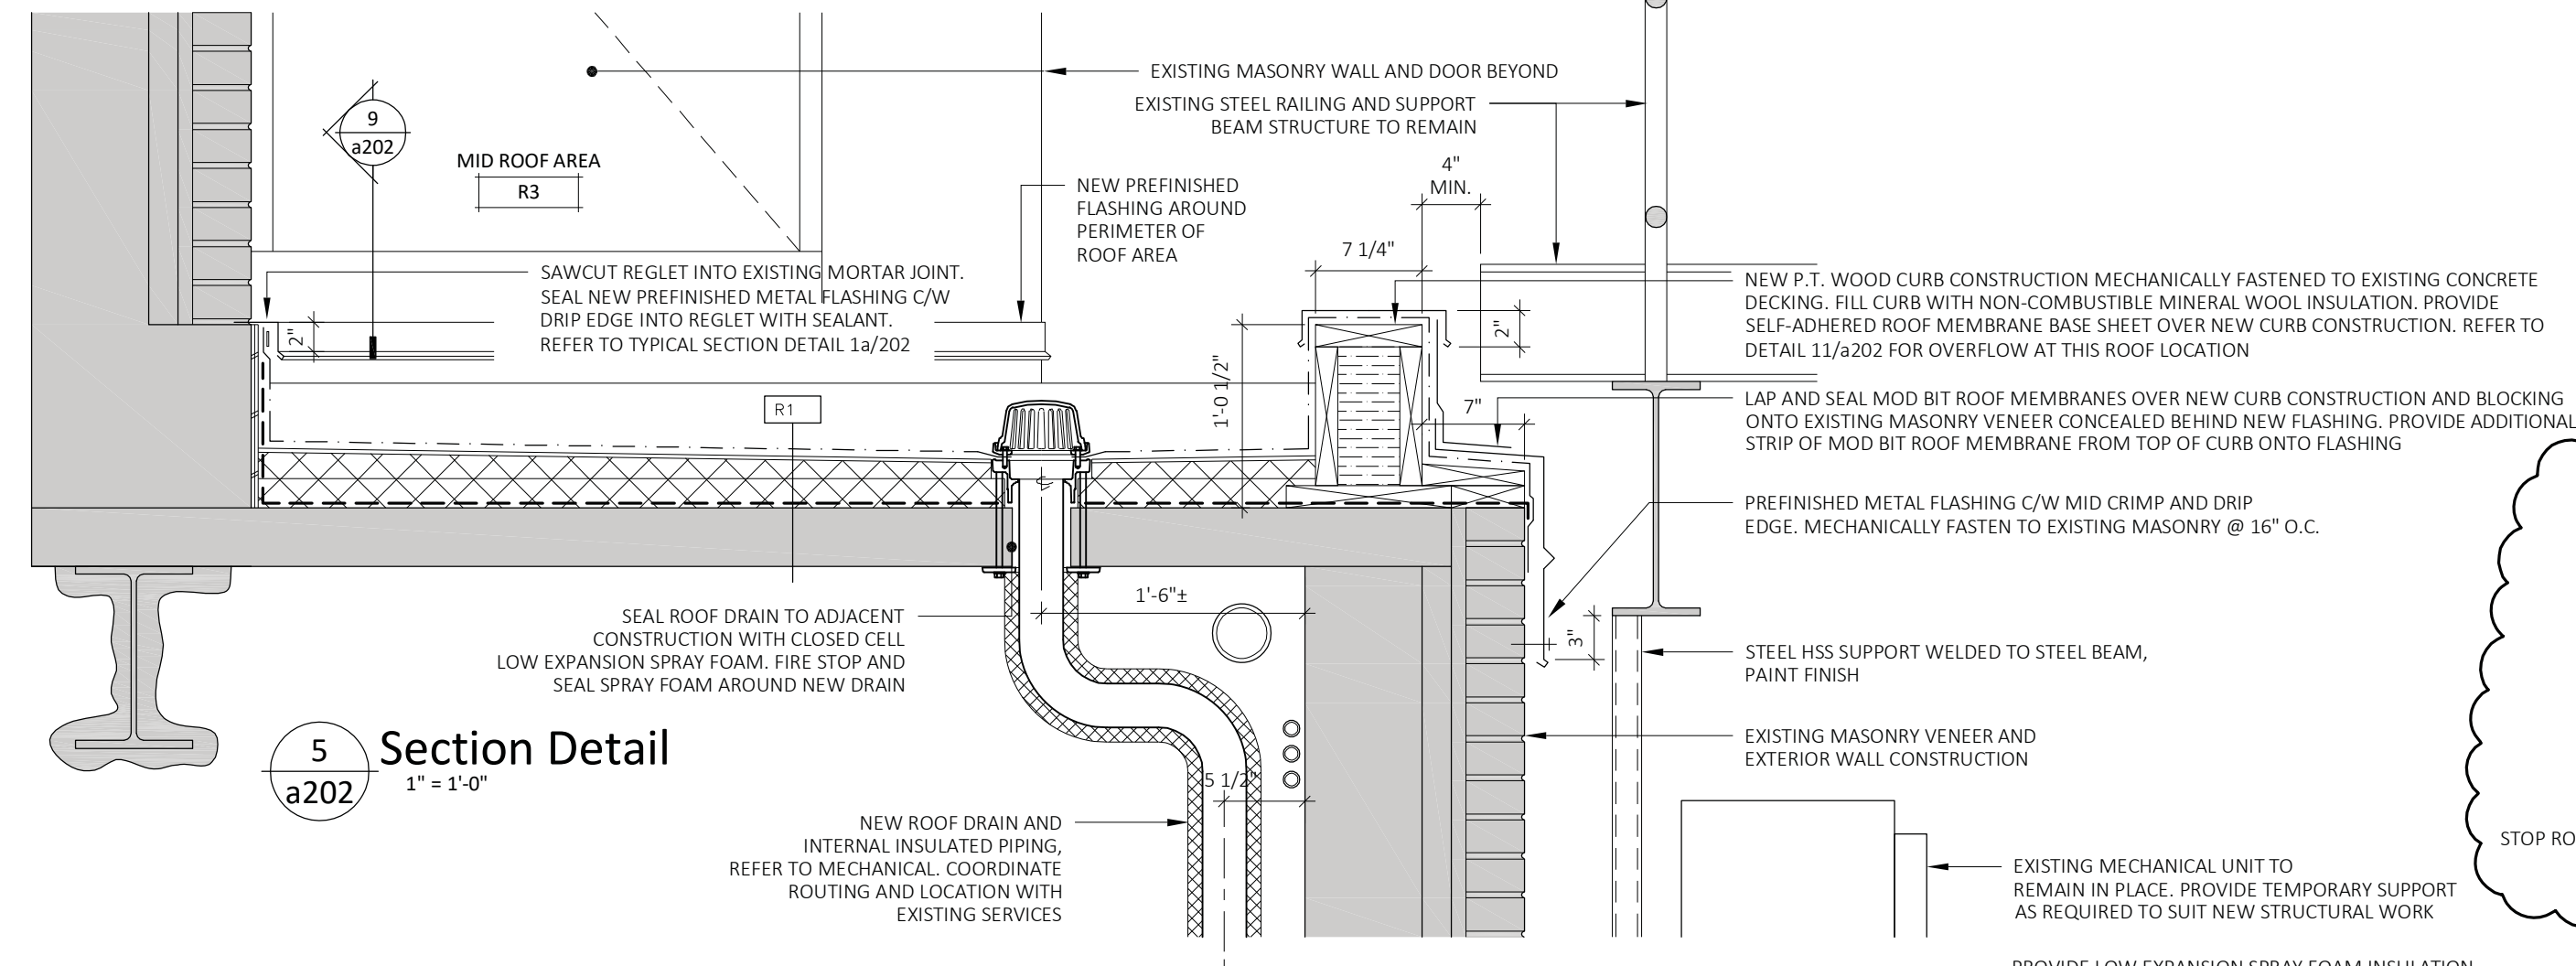


**5** Section Detail  
1" = 1'-0"  
a202 TYPICAL @ MID ROOF AREA

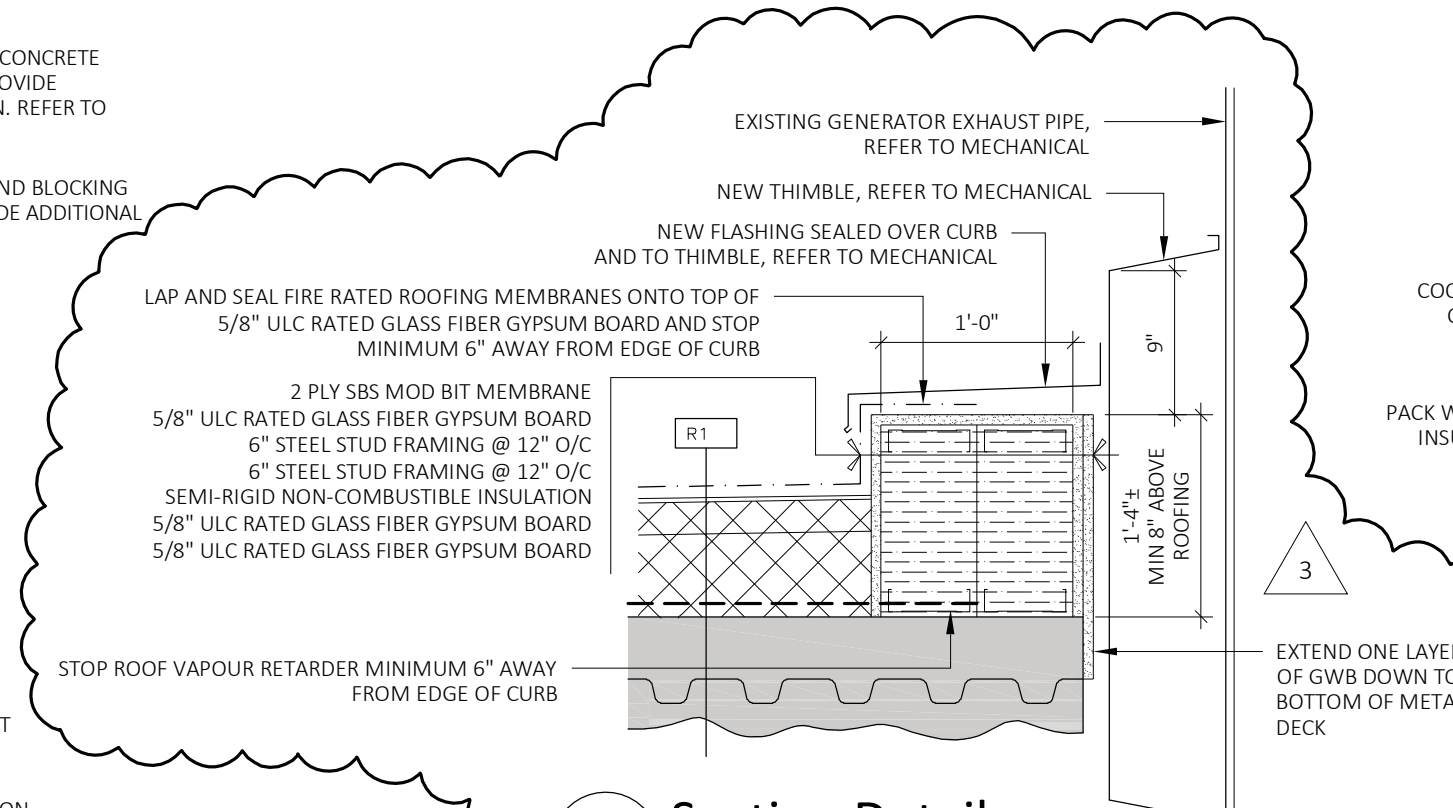


**15** Section Detail  
1" = 1'-0"  
a202 AT GENERATOR EXHAUST

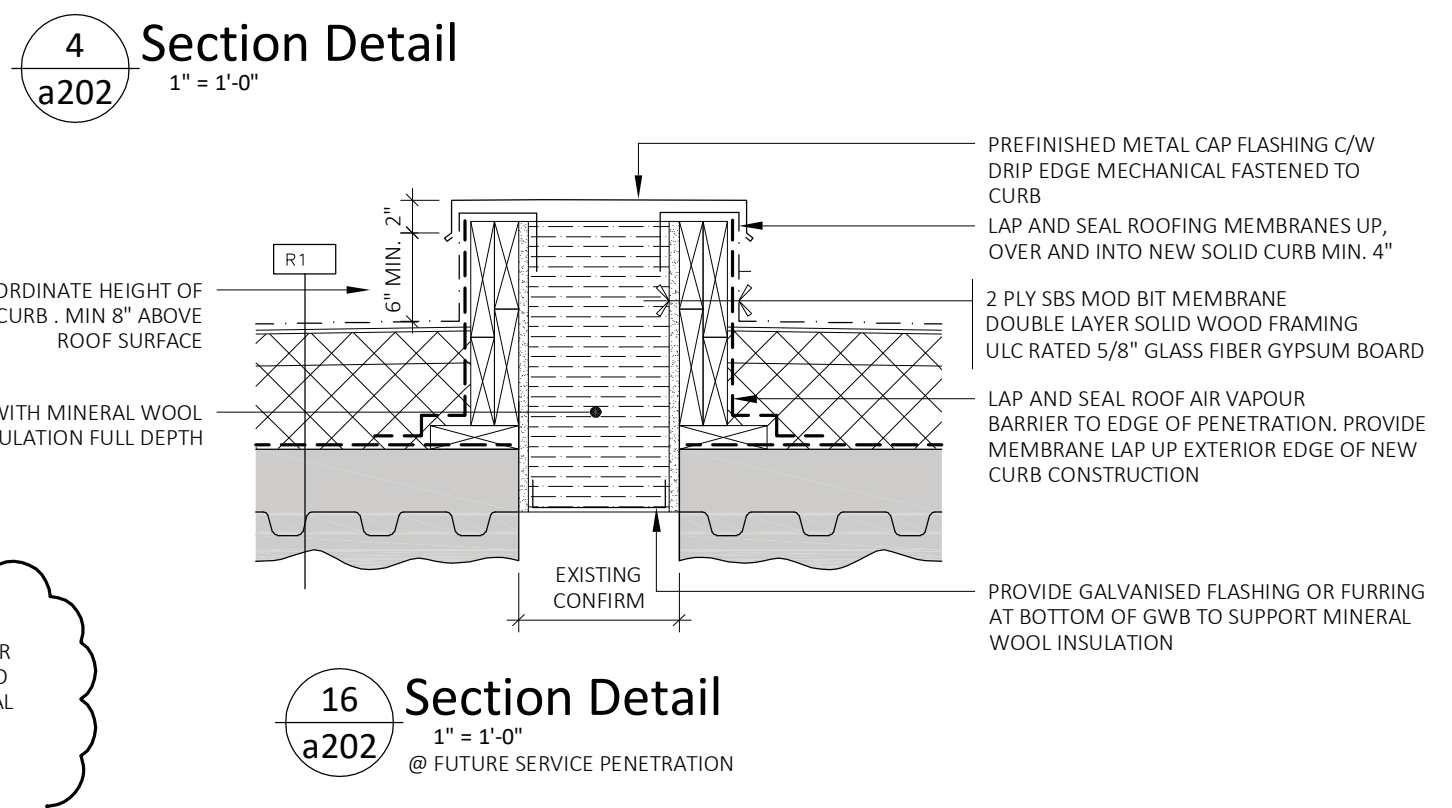


**16** Section Detail  
1" = 1'-0"  
a202 @ FUTURE SERVICE PENETRATION

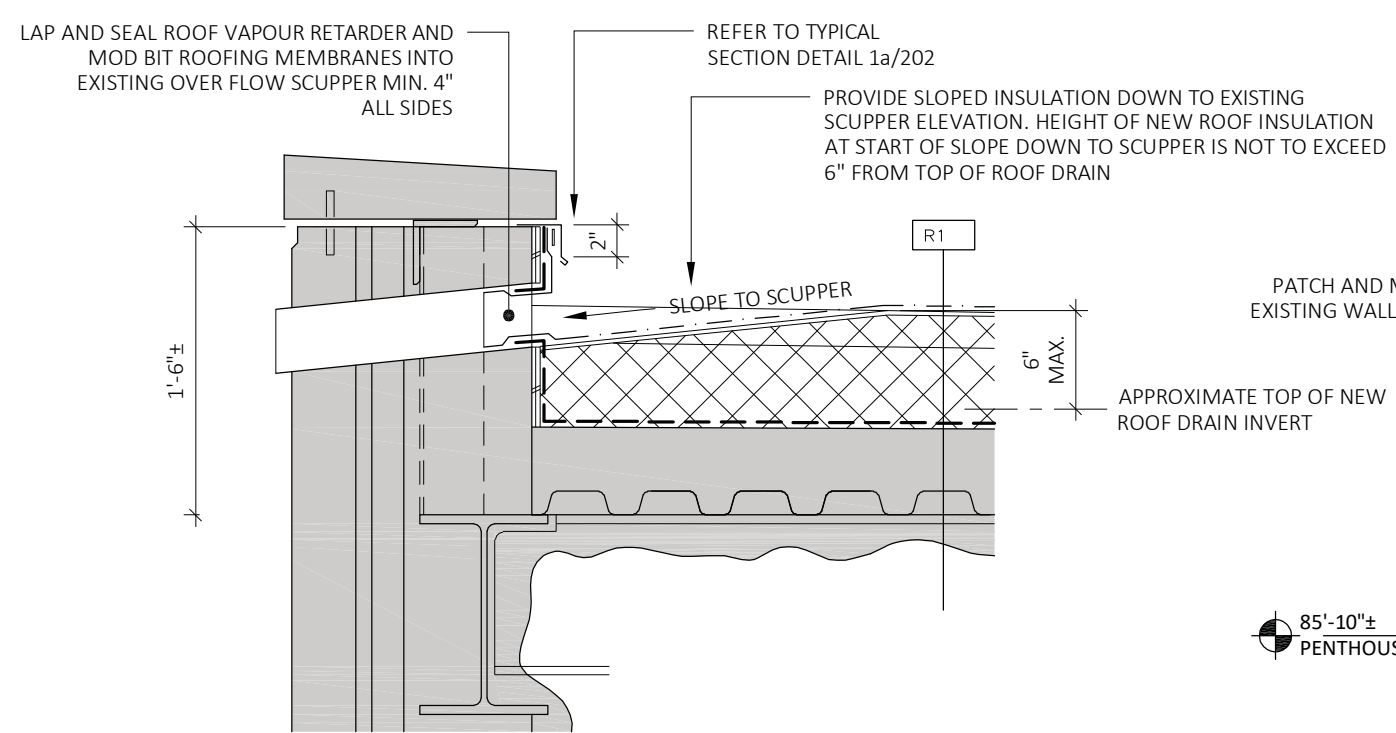


**12** Section Detail  
1" = 1'-0"  
a202 TYPICAL @ HIGH ROOF AREA OVERFLOW SCUPPER

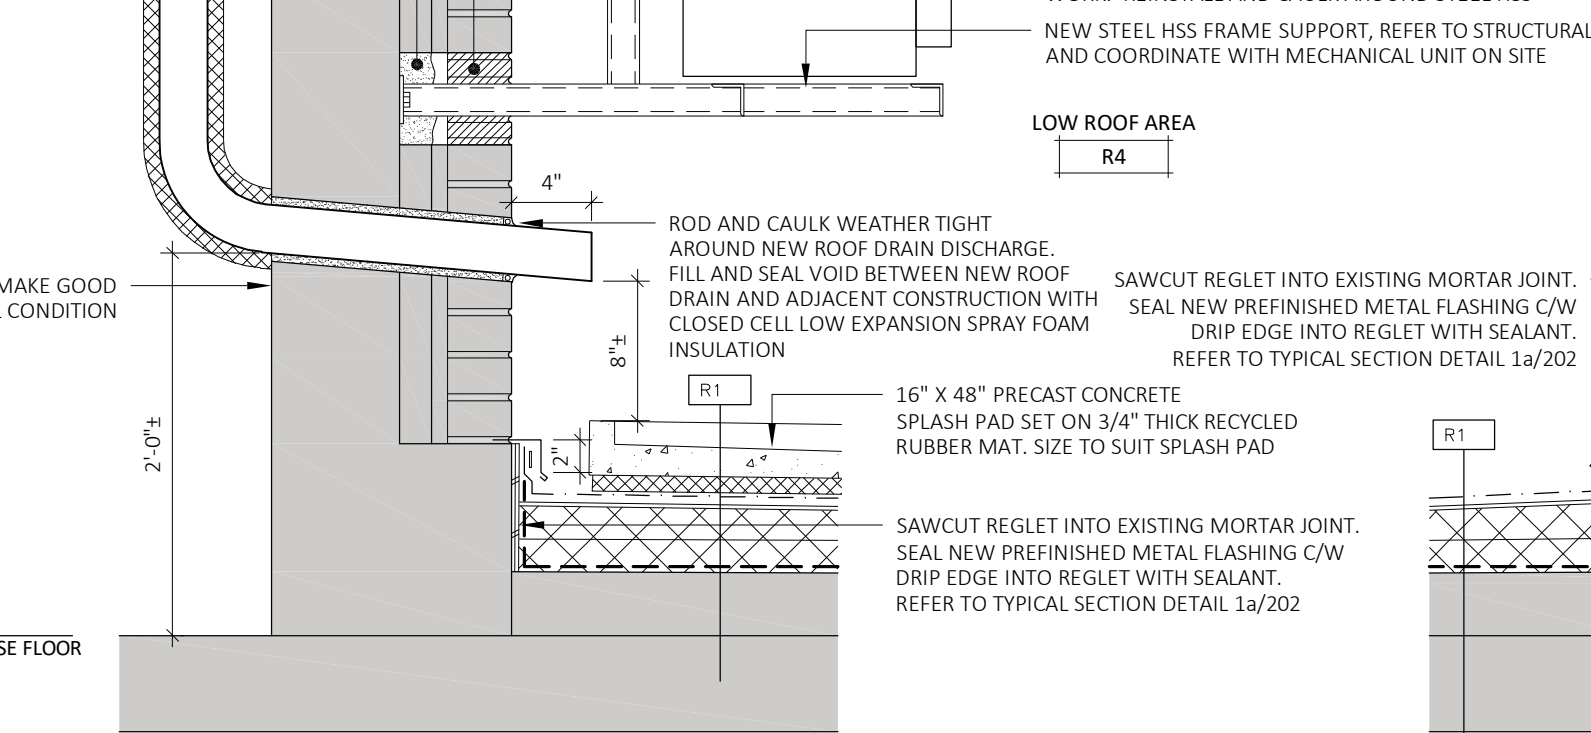


**6** Section Detail  
1" = 1'-0"  
a202 TYPICAL @ LOW ROOF AREA

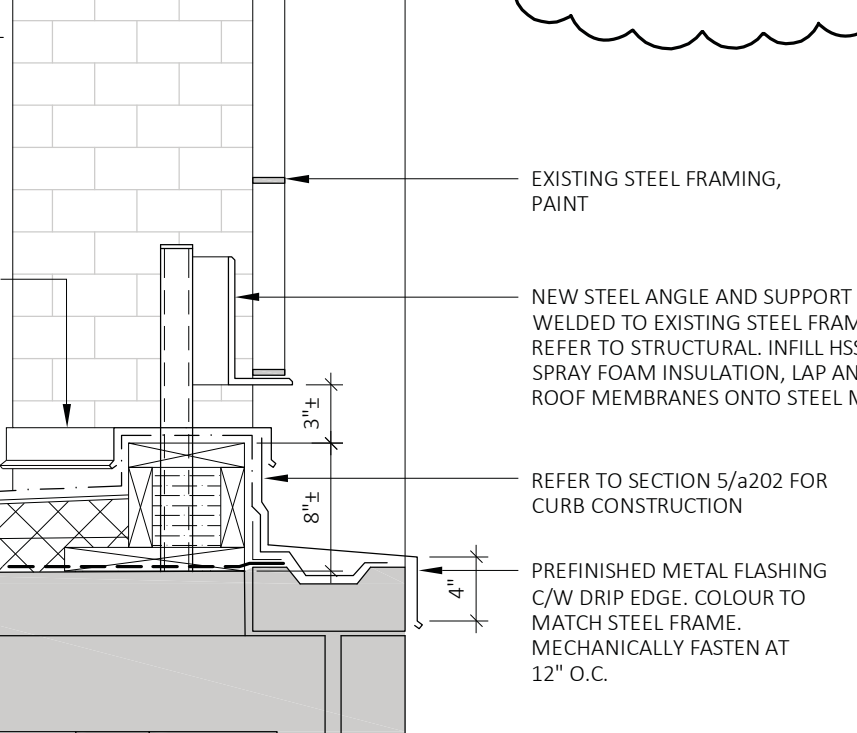

**7** Section Detail  
1" = 1'-0"  
a202 TYPICAL @ LOW ROOF AREA

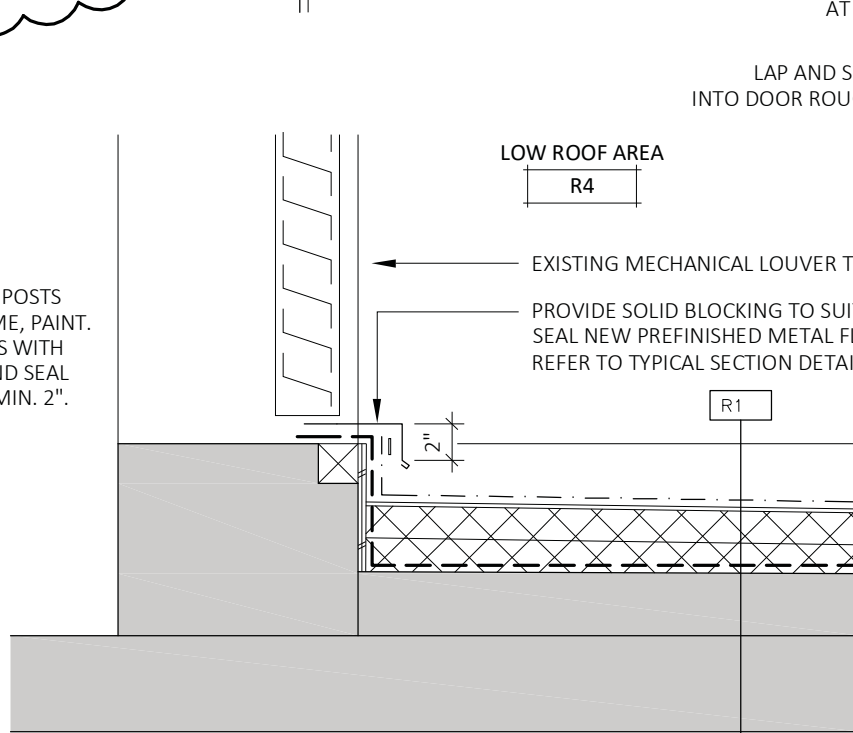

**8** Section Detail  
1" = 1'-0"  
a202 TYPICAL @ LOW ROOF AREA

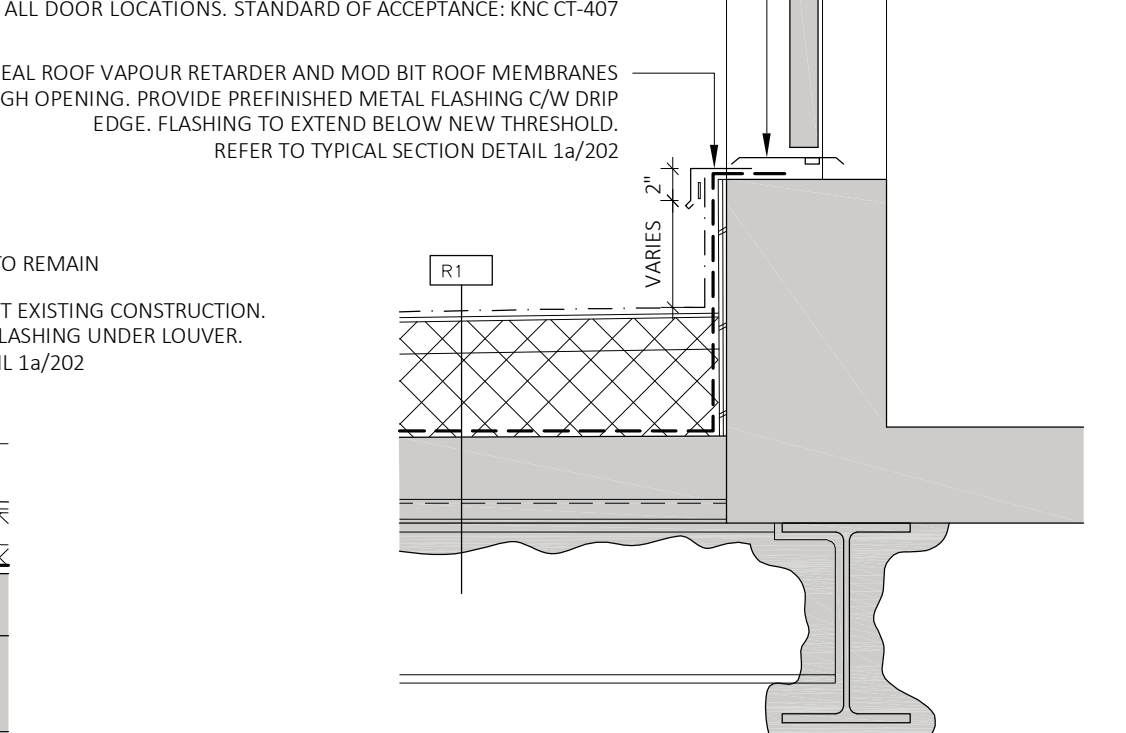

**9** Section Detail  
1" = 1'-0"  
a202 TYPICAL @ DOORS

Issued Addendum 3 08.10.2020  
Issued for Construction 07.17.2020  
Issued for 66% 09.20.2019

This drawing must not be scaled. Contractor responsible for verification of dimensions and details prior to commencement of work. Any discrepancies shall be reported to the architect. The copyright in all drawings and writings is the property of Scratch Architecture Inc. No reproduction may be made without permission.



PROJECT: City Hall Administration Building Roof Replacement  
510 Main Street  
CLIENT: City of Winnipeg

APPROVED BY: J.Machnicki

DATE: July 2020

BID OPPORTUNITY: 430-2020

PROJECT NO: 19-041

DWG NO: a202