




1 Section Detail
1" = 1'-0"
TYPICAL @ PERIMETER PARAPETS

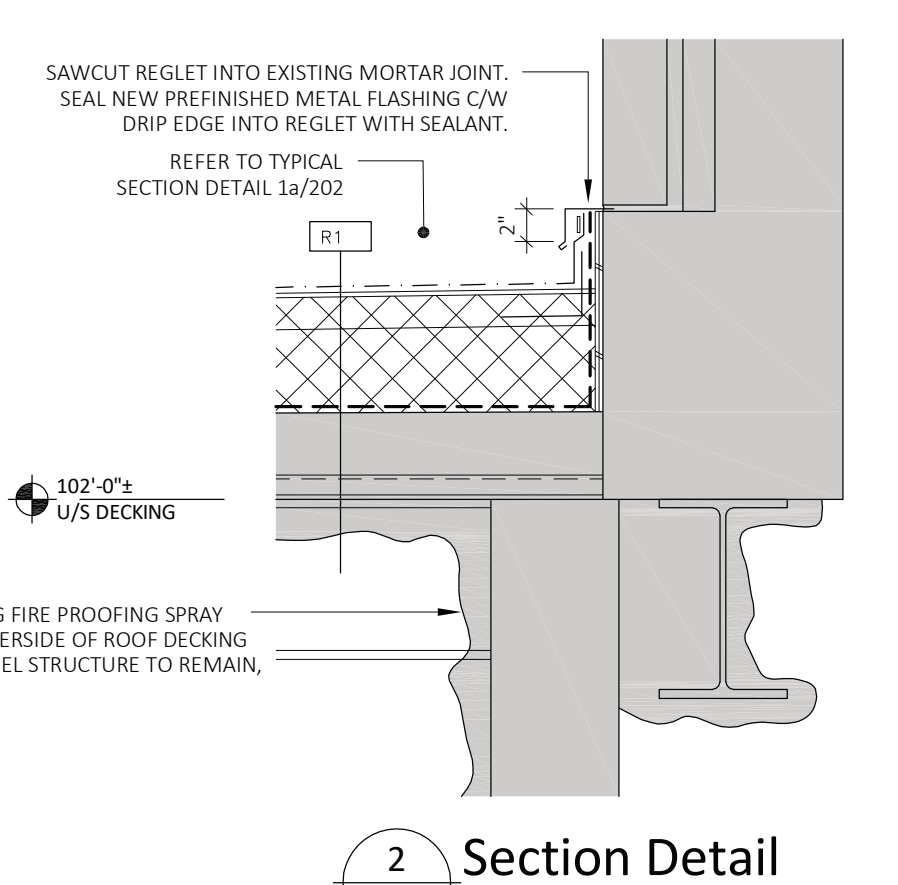


2 Section Detail
1" = 1'-0"
TYPICAL @ INTERIOR ROOF-WALL JUNCTIONS

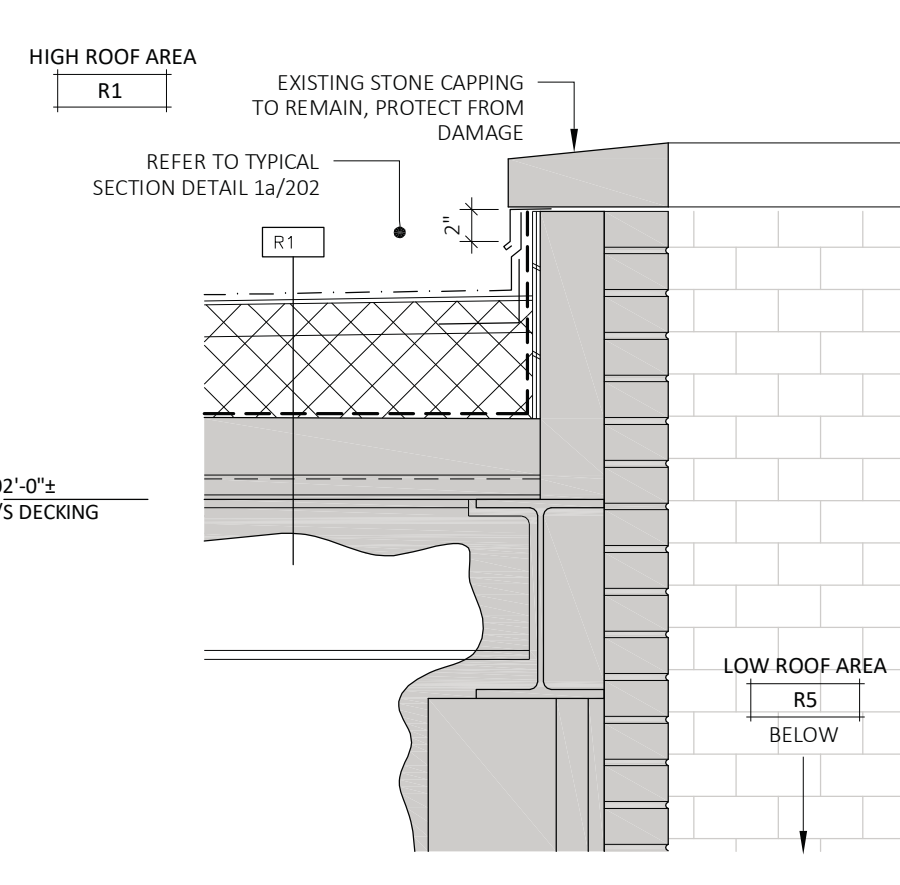


3 Section Detail
1" = 1'-0"
TYPICAL @ HIGH ROOF AREA

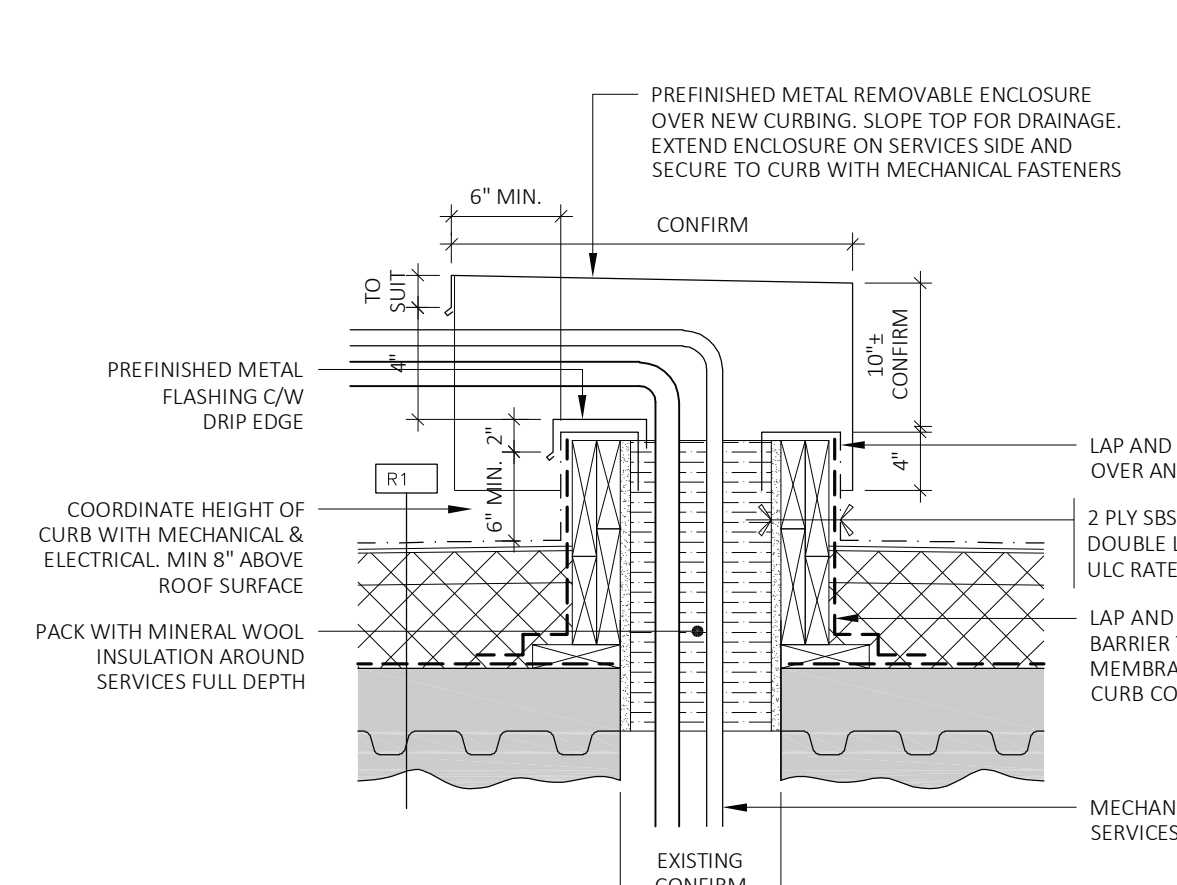


13 Section Detail
1" = 1'-0"
TYPICAL @ MULTIPLE SERVICE PENETRATION

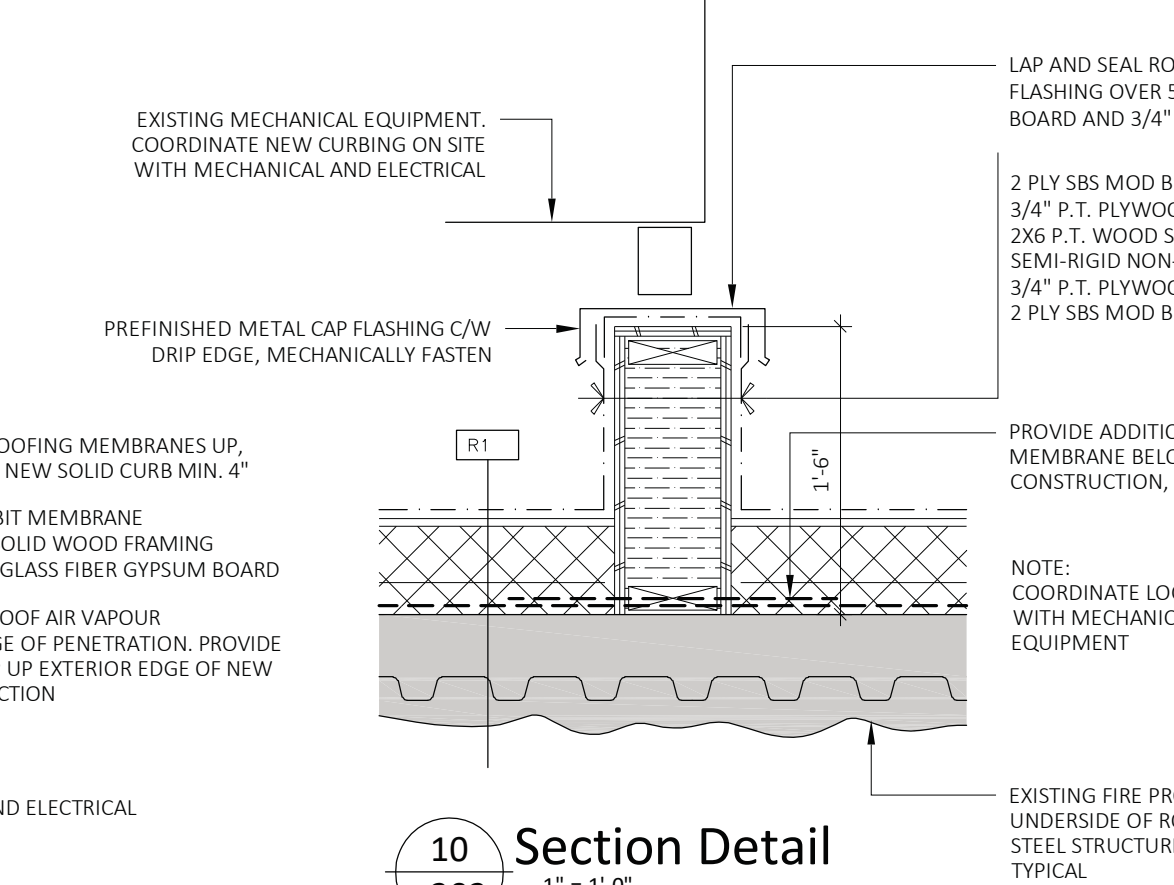


10 Section Detail
1" = 1'-0"
TYPICAL @ MECHANICAL SERVICE

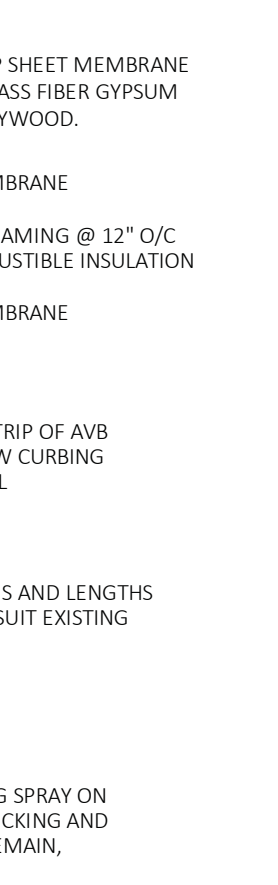


4 Section Detail
1" = 1'-0"
TYPICAL @ MECHANICAL SERVICE

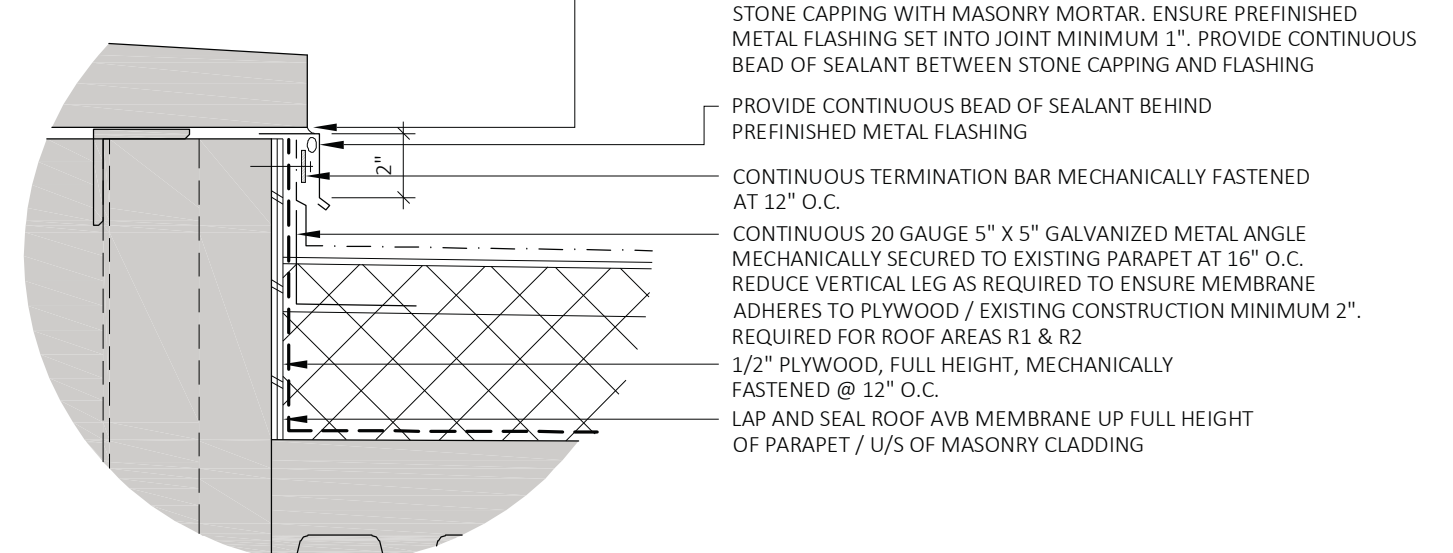


1a Section Detail
1" = 1'-0"
TYPICAL CONSTRUCTION AT PARAPETS & ROOF WALL JUNCTIONS U.N.O.

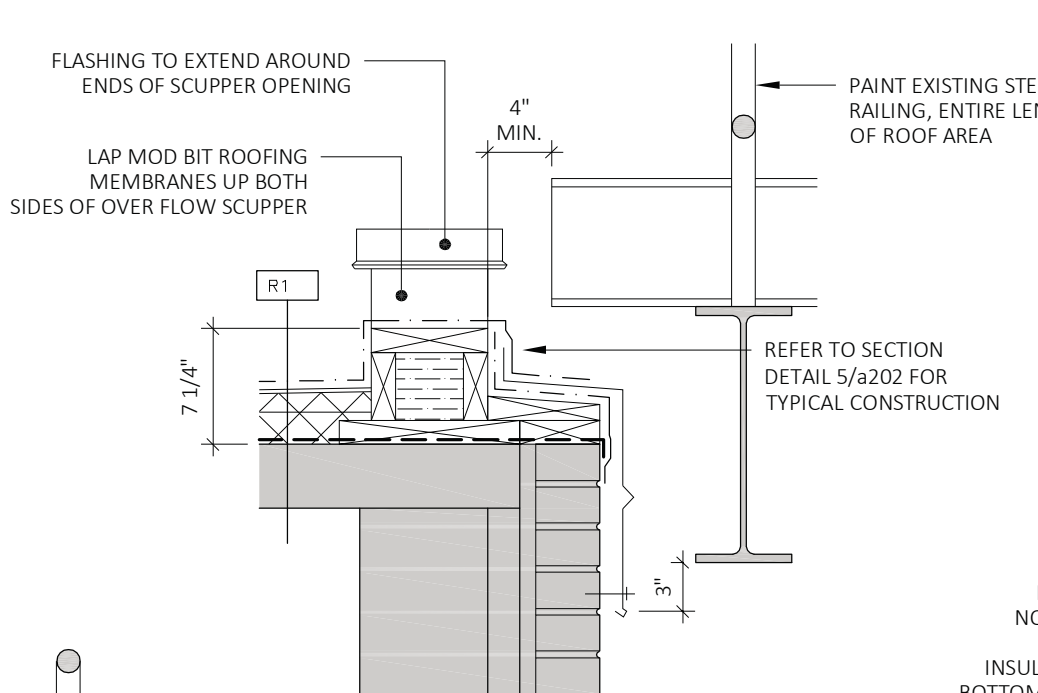


11 Section Detail
1" = 1'-0"
@ MID ROOF AREA R3 OVERFLOW SCUPPER

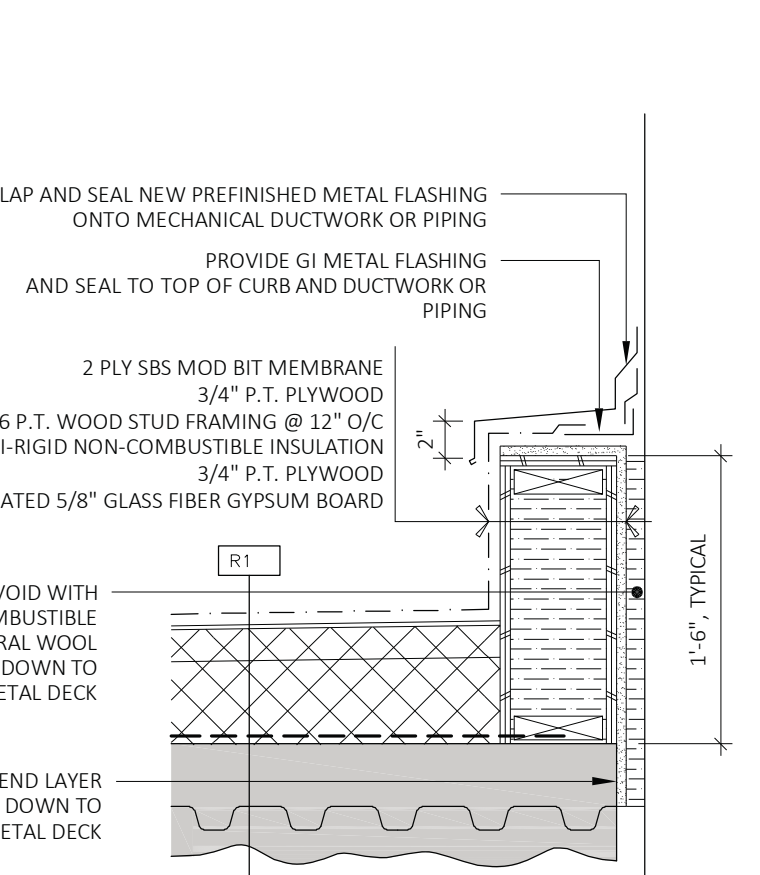


14 Section Detail
1" = 1'-0"
TYPICAL @ MECHANICAL SERVICE

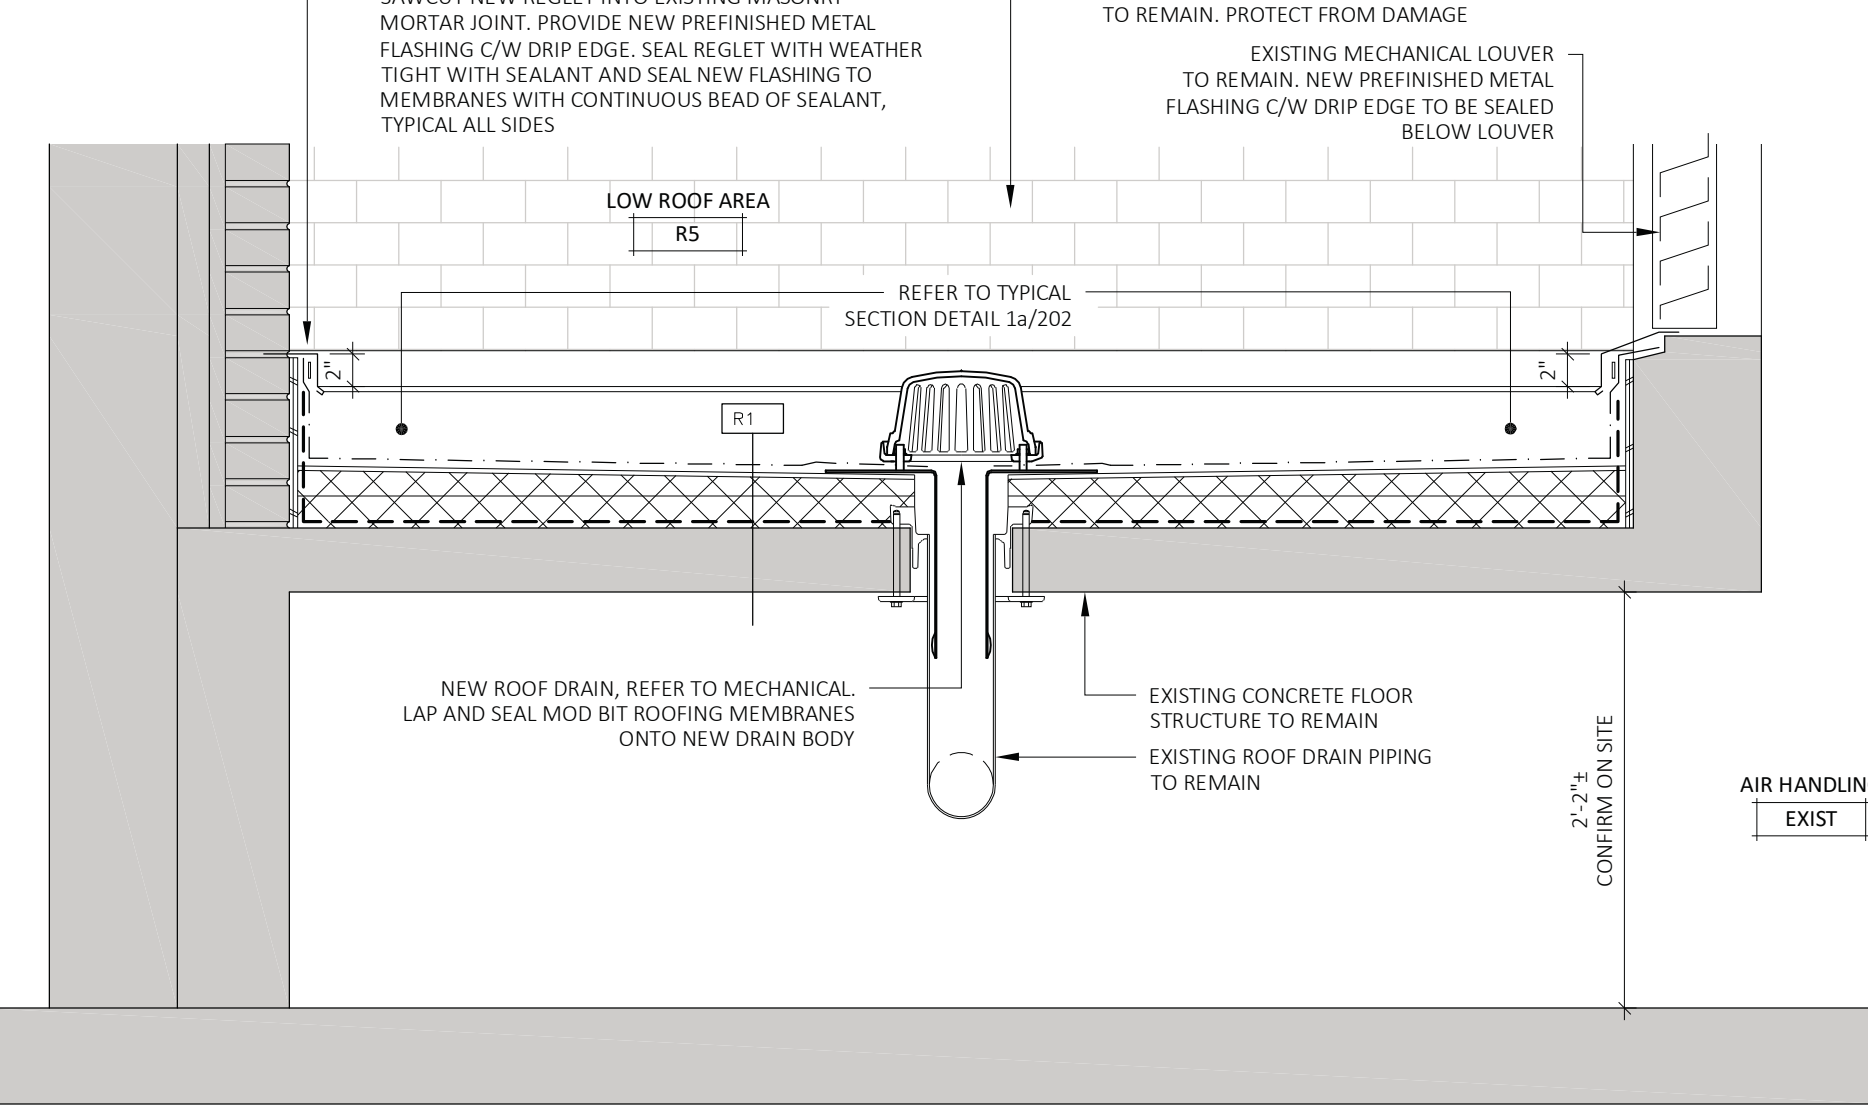


16 Section Detail
1" = 1'-0"
@ FUTURE SERVICE PENETRATION

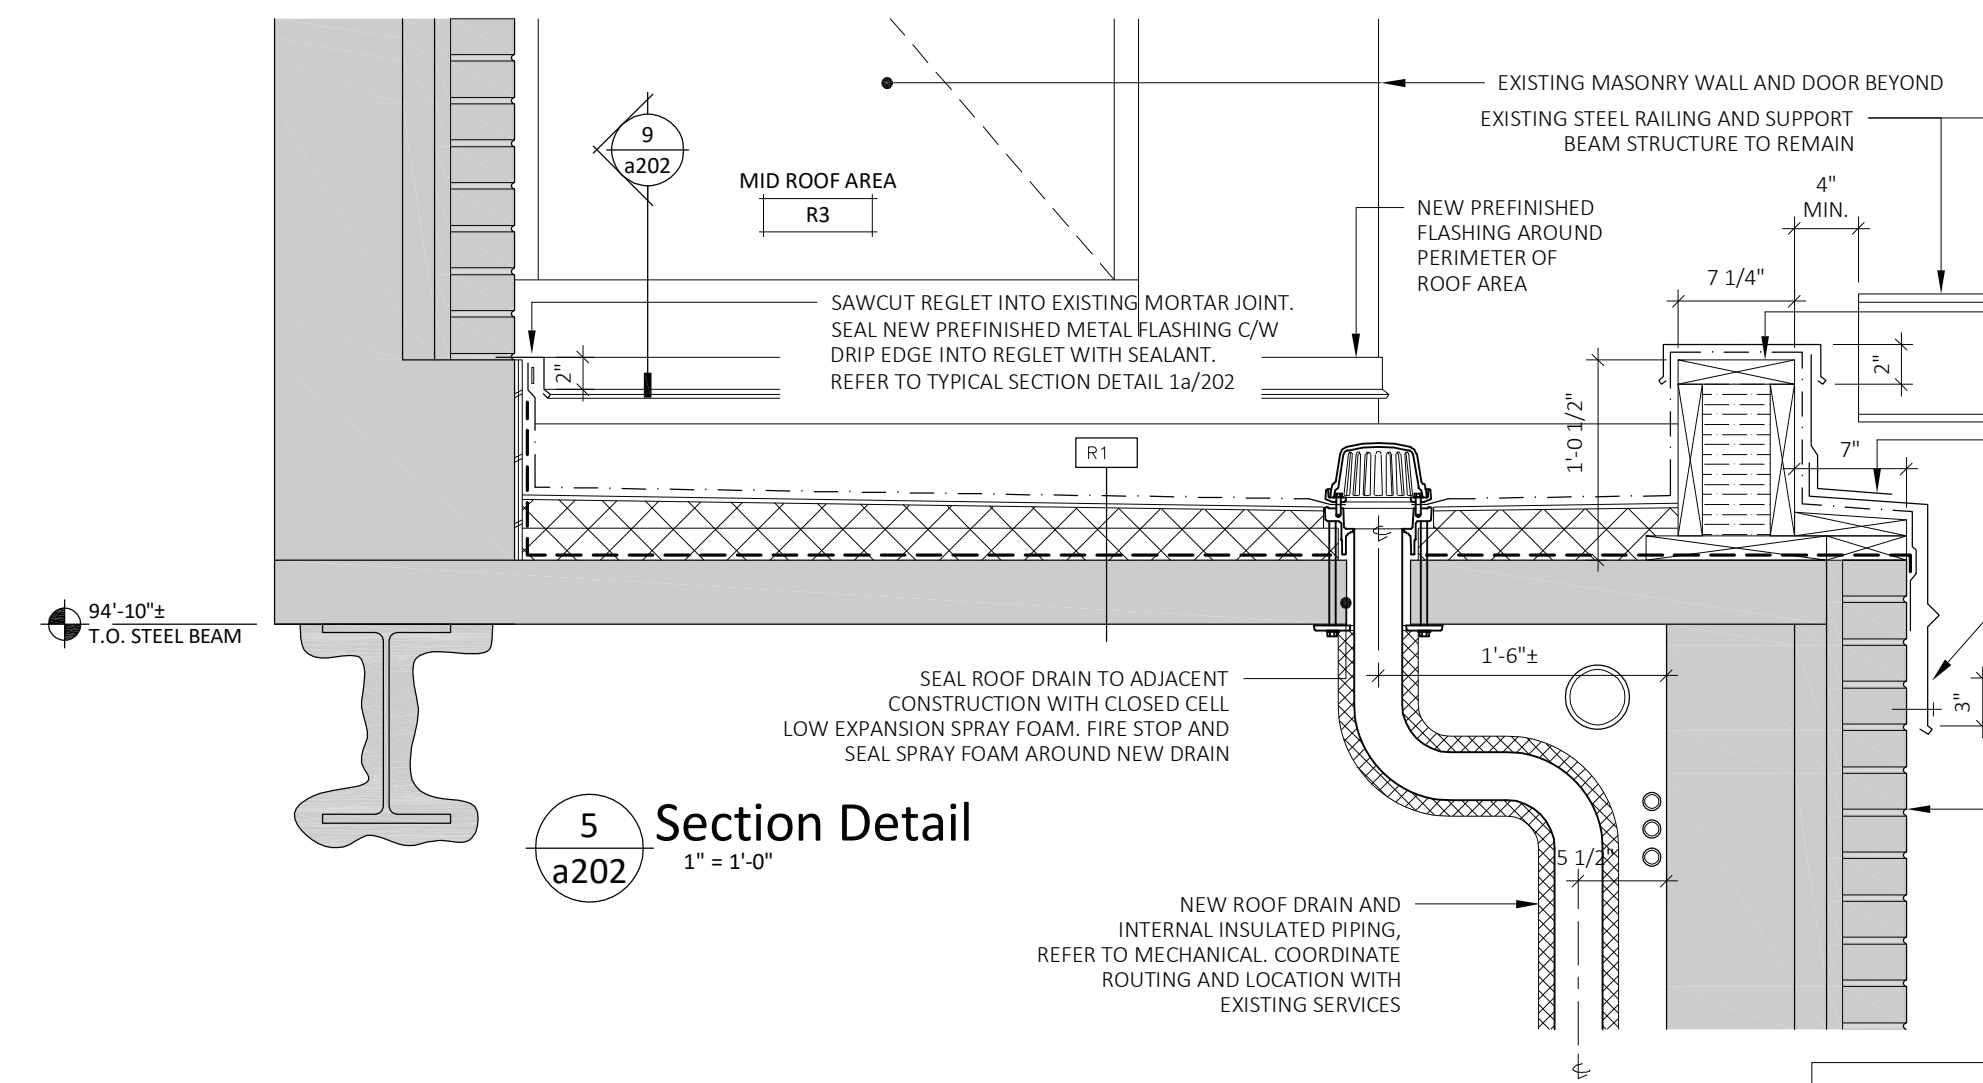


5 Section Detail
1" = 1'-0"
TYPICAL @ MECHANICAL SERVICE

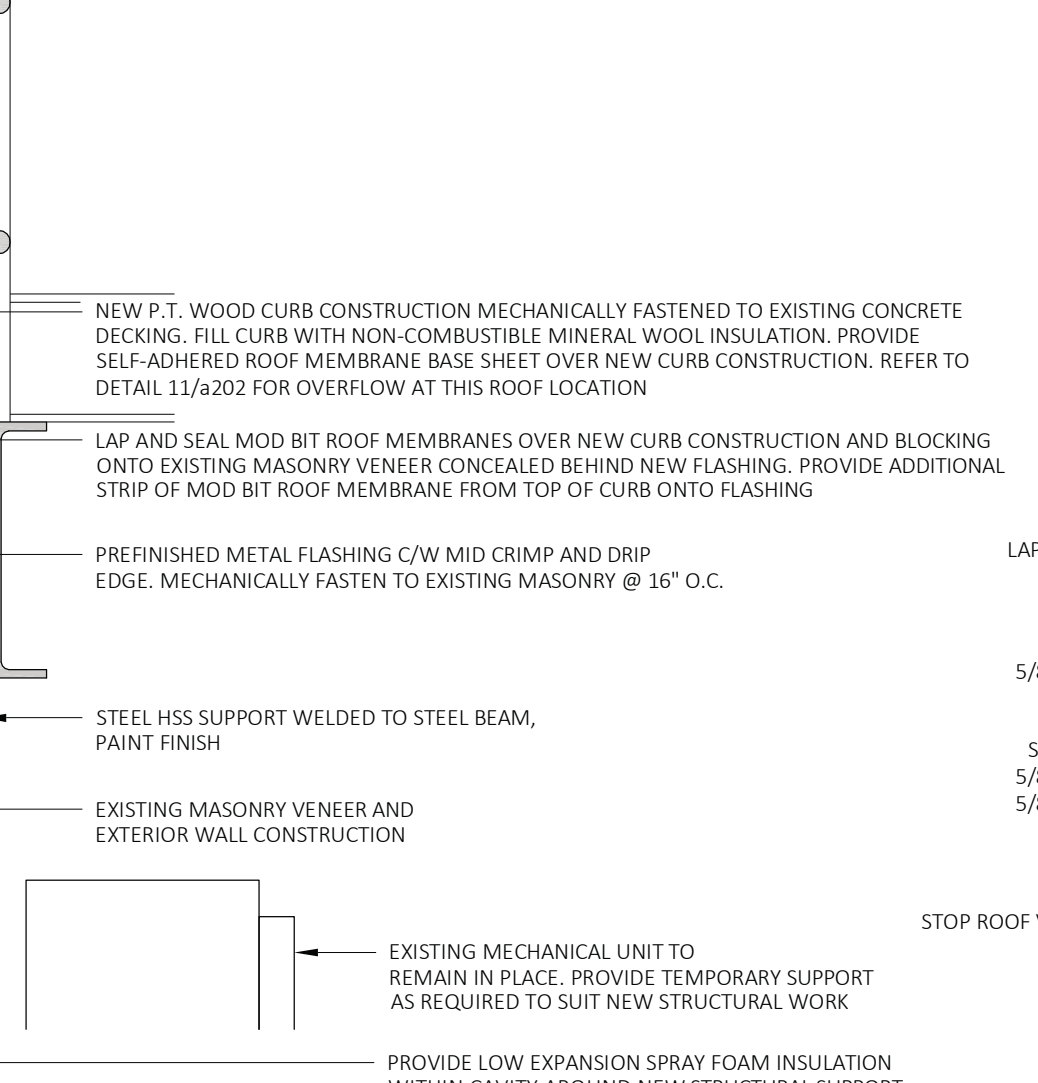


15 Section Detail
1" = 1'-0"
AT GENERATOR EXHAUST

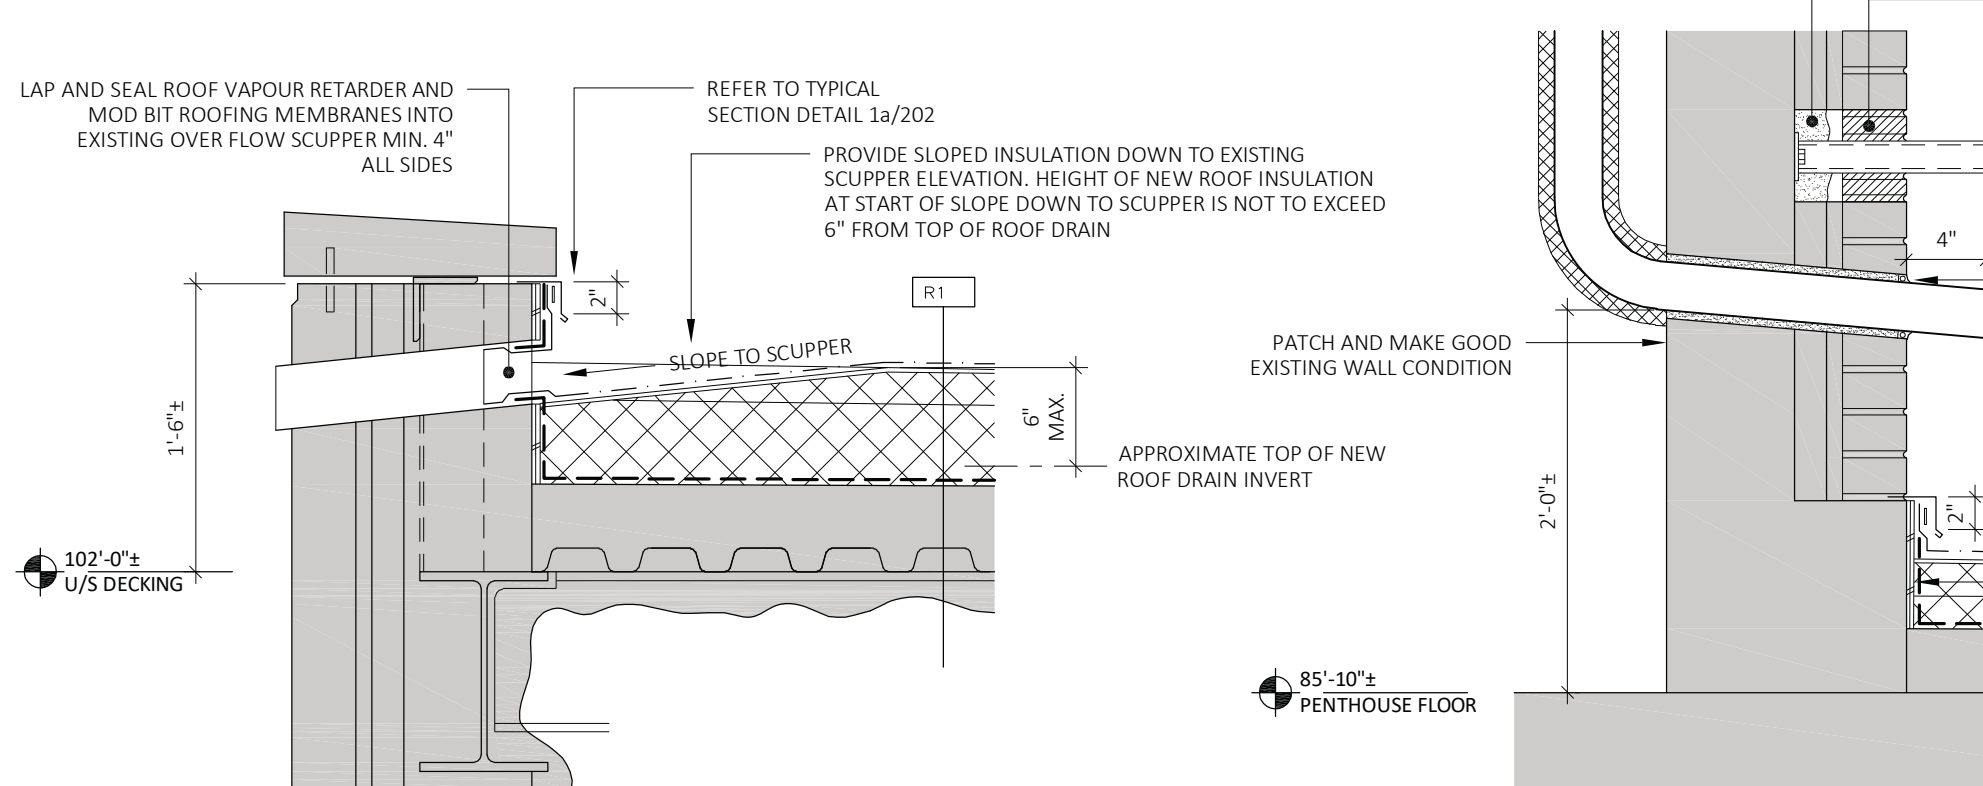


12 Section Detail
1" = 1'-0"
TYPICAL @ HIGH ROOF AREA OVERFLOW SCUPPER

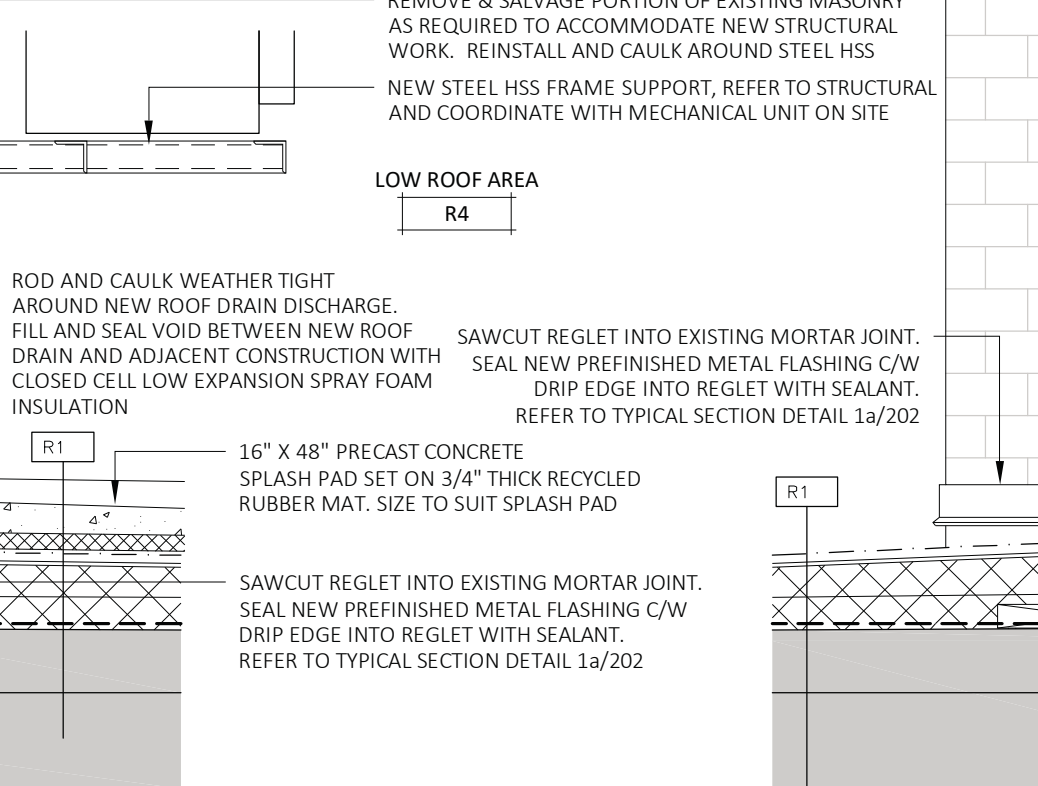

7 Section Detail
1" = 1'-0"
TYPICAL @ HIGH ROOF AREA

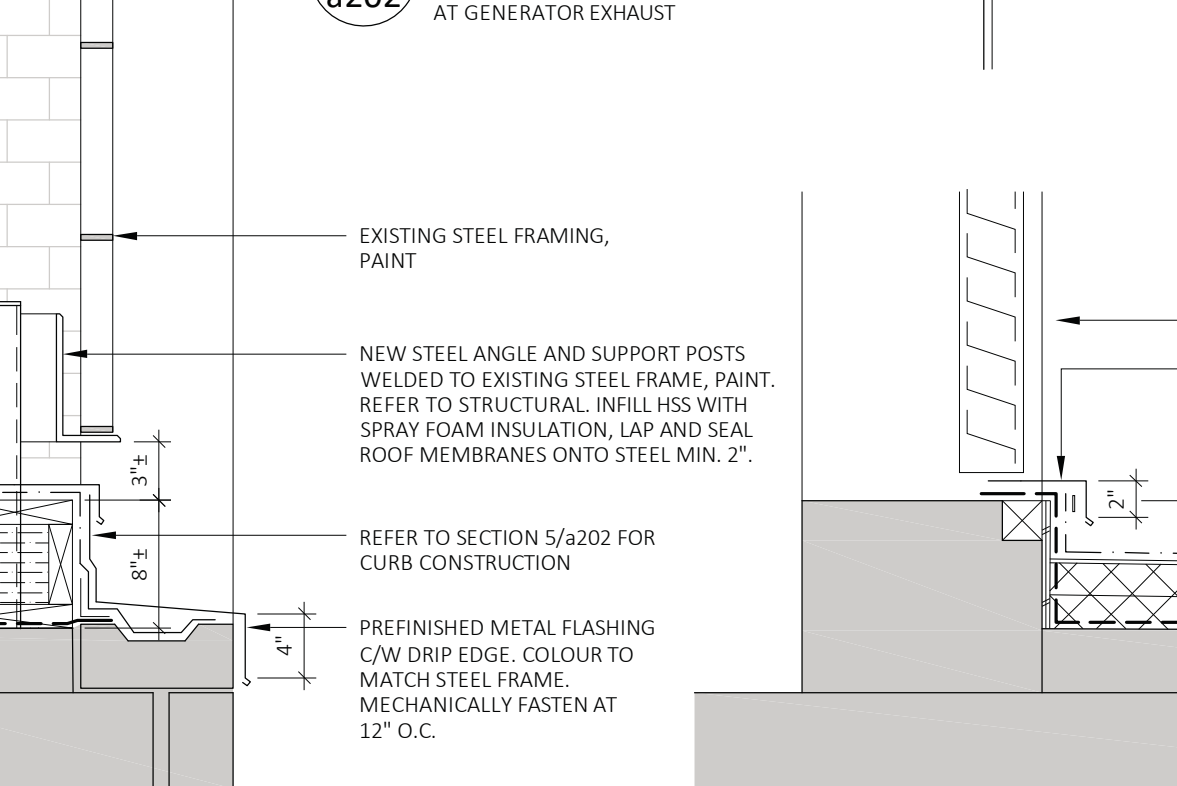


8 Section Detail
1" = 1'-0"
TYPICAL @ HIGH ROOF AREA

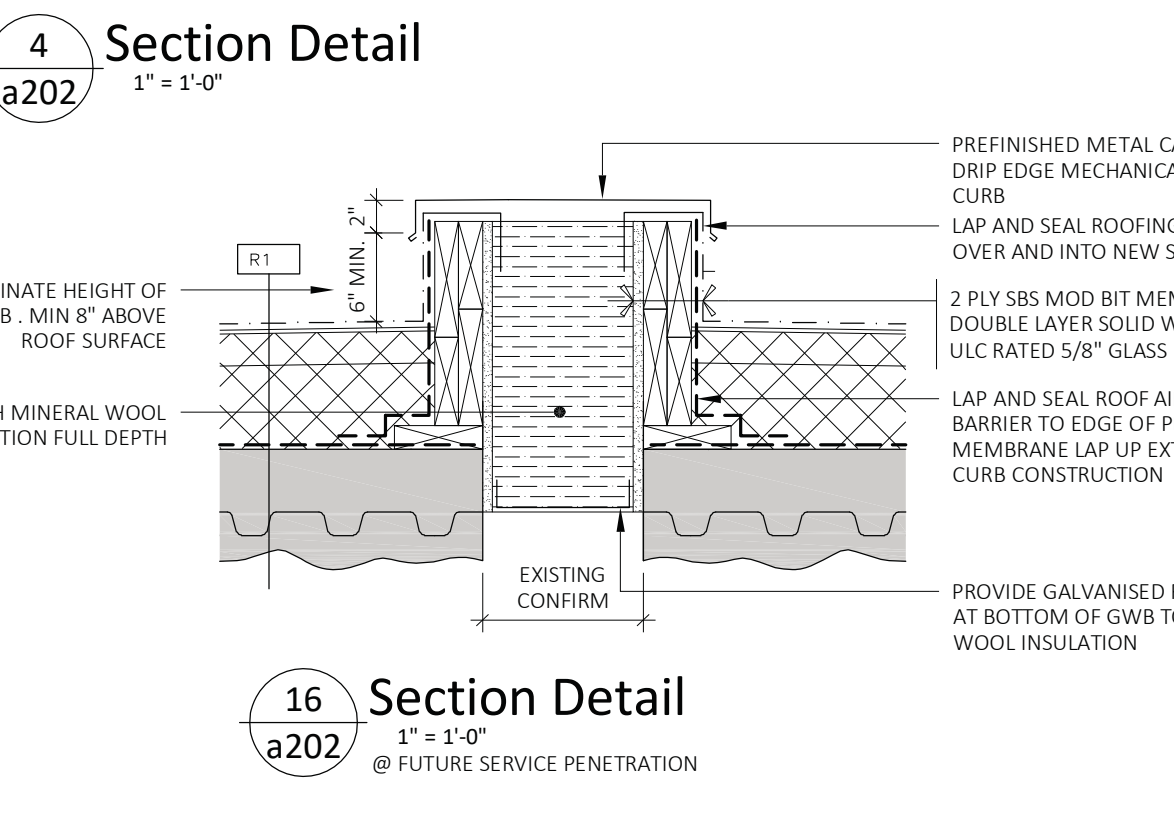

9 Section Detail
1" = 1'-0"
TYPICAL @ DOORS

Issued for Construction 07.17.2020
Issued for 66% 09.20.2019

This drawing must not be scaled. Contractor responsible for verifying all dimensions and details on site prior to commencement of work. Any discrepancies shall be reported to the architect. The copyright to all drawings and designs is the property of Scratch Architecture Inc. No reproduction may be made without permission.

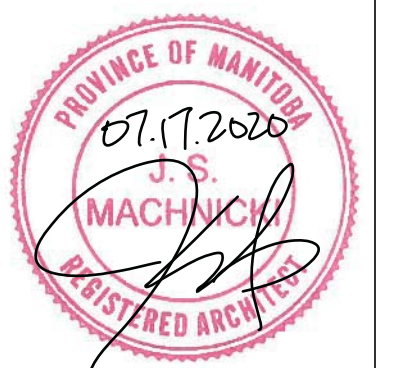

PROJECT: City Hall Administration Building Roof Replacement
510 Main Street
CLIENT: City of Winnipeg

APPROVED BY: J. Machnicki
DATE: July 2020
BID OPPORTUNITY: 430-2020
PROJECT NO.: 19-041
DWG NO.: a202