


1 TYPICAL SLAB SECTION
 DS1 | DS2 SCALE: 3/4"=1'-0"

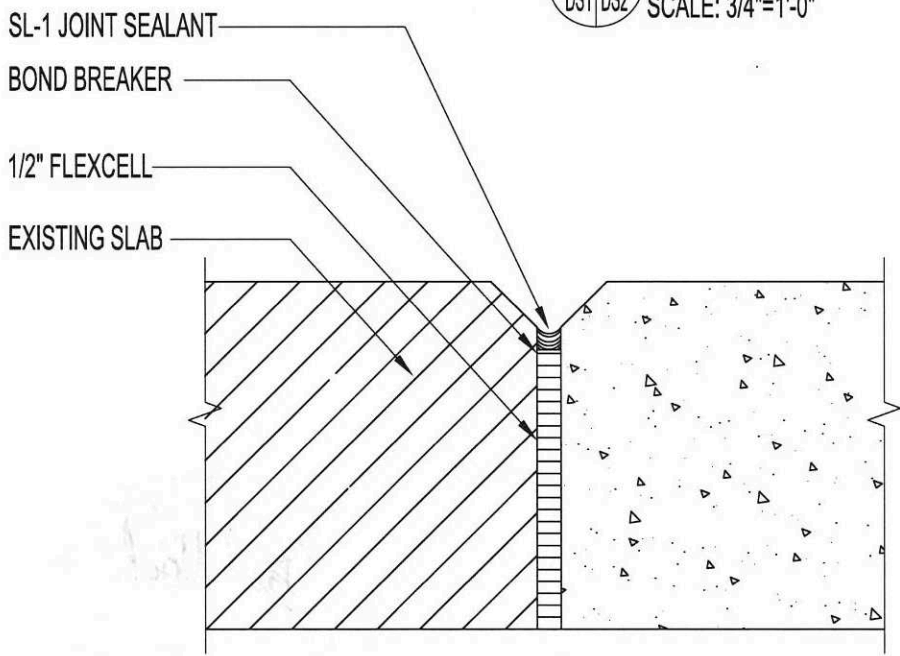

2 TYPICAL JOINT DETAIL
 DS1 | DS2 SCALE: 3"=1'-0"

SEE DS1 FOR CONCRETE NOTES



CITY OF WINNIPEG PLANNING, PROPERTY AND DEVELOPMENT DEPARTMENT CIVIC ACCOMMODATIONS DIVISION 300-65 GARRY STREET R3C 4K4		PROJECT BROOKSIDE CEMETERY MONUMENT SUPPORT BEAMS 3001 NOTRE DAME AVENUE		SHEET TITLE TYPICAL SLAB SECTION & JOINT DETAIL	
DRAWN BY JAW / EAG	CHECKED BY BDN	APPROVED BY BDN	DATE 2020.07.27 eFILE 2020040SV0.dwg	SCALE AS SHOWN	SHEET NO. DS2
			PROJECT NO. 2020-040		