
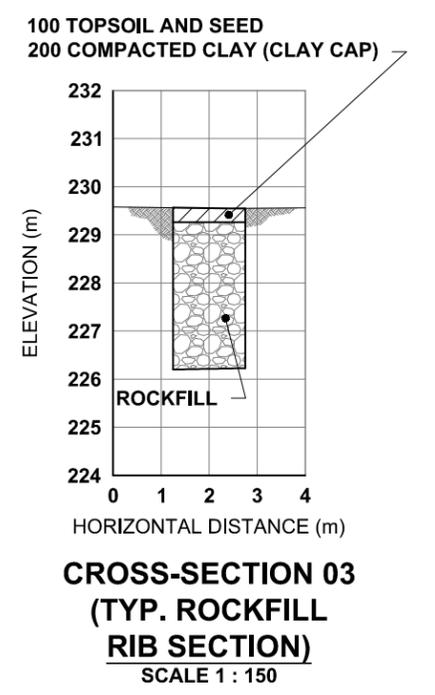
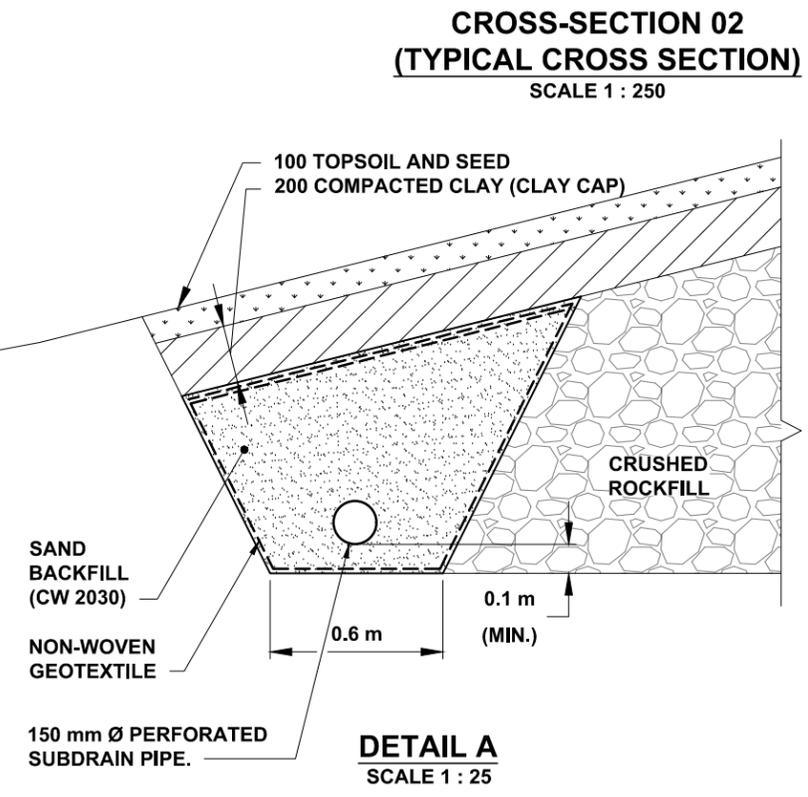
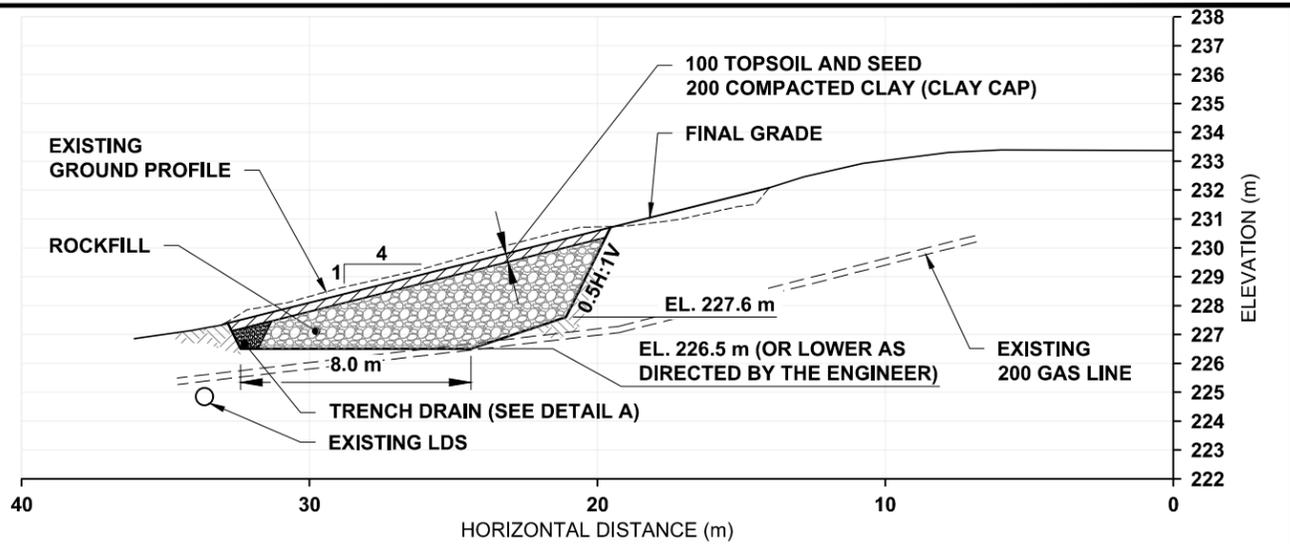
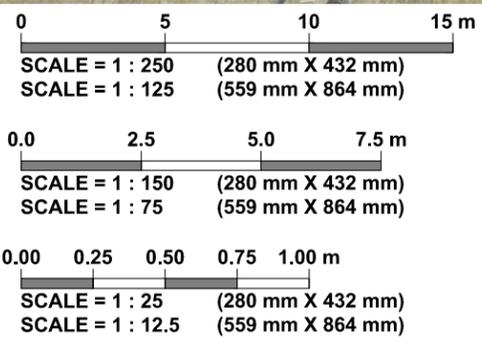


PLOT: 2020-09-04 9:00:08 AM

FILE NAME: DWG04 2020-07-24 STA WORKS_0_A_BT_0015-034-00.dwg

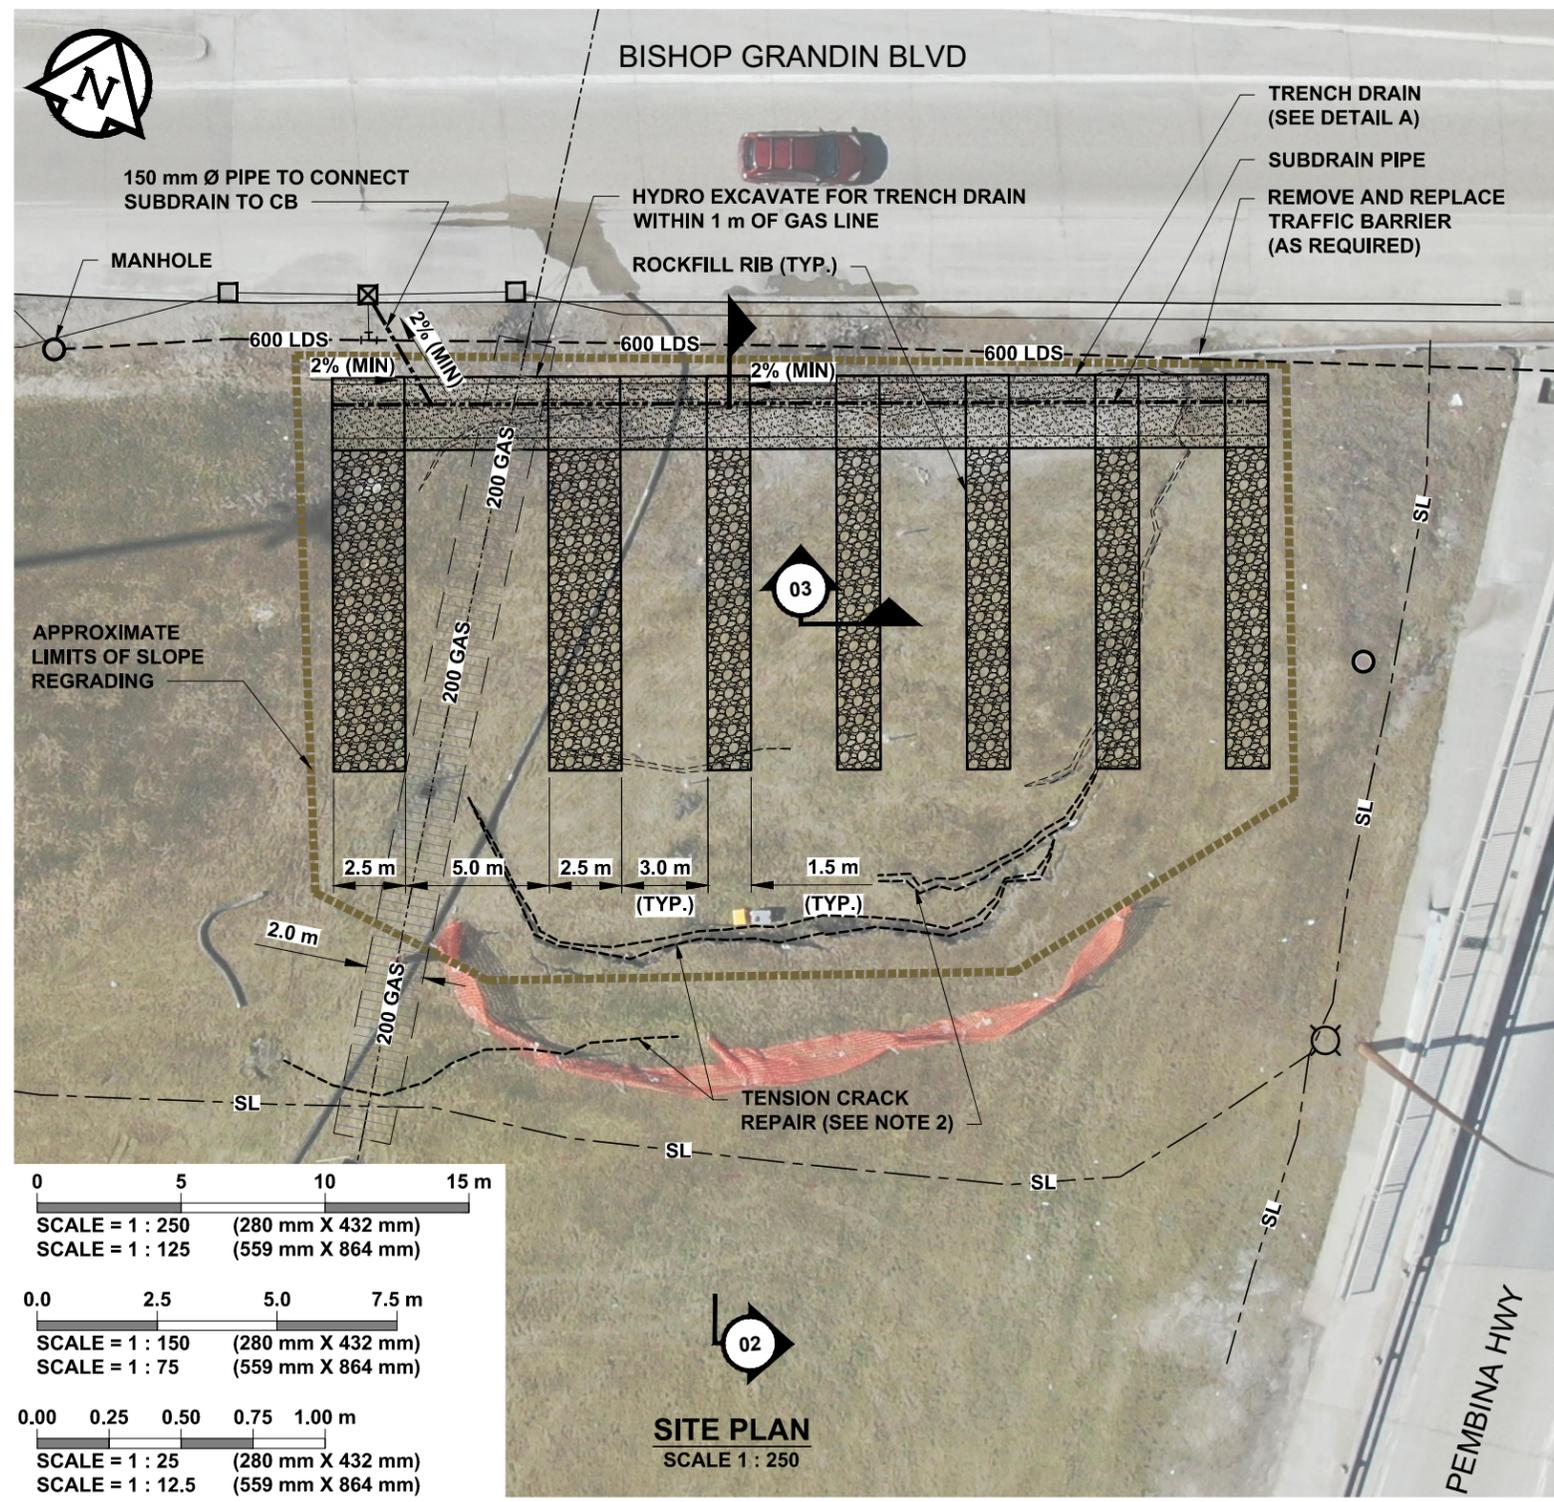

- NOTES:**
1. AERIAL IMAGE ON APRIL 29, 2020.
 2. EXCAVATE TENSION CRACK TO 0.5 m BELOW GRADE AND RECOMPACT WITH EXCAVATED MATERIAL AS DIRECTED BY THE CONTRACT ADMINISTRATOR

**ENGINEERS
GEOSCIENTISTS
MANITOBA**

Certificate of Authorization
TREK GEOTECHNICAL INC.
No. 4877 DATE: 2020/09/07

ORIGINALLY
SIGNED BY:
M. J. VAN HELDEN
MEMBER NO. 24729
DATED: 2020/09/07

PROFESSIONAL SEALS

REV	DESCRIPTION	YY/MM/DD	DRN	DES	ENG	CHK
0	ISSUED FOR TENDER	20/09/07	BT	BT	MVH	KMS

**TREK
GEOTECHNICAL**

1712 St. James Street
Winnipeg, Manitoba
R3H 0L3

THE CITY OF WINNIPEG
PUBLIC WORKS DEPARTMENT
ENGINEERING DIVISION

SLOPE FAILURE SOUTHWEST CORNER OF PEMBINA HWY.
AND BISHOP GRANDIN BLVD. INTERCHANGE

**STABILIZATION WORKS
PLAN, CROSS-SECTIONS AND DETAIL**

BID OPPORTUNITY No. 606-2020	CITY DRAWING NUMBER B215-20-04	REV 0
PROJECT No. 0015-034-00	PROJECT DRAWING NUMBER 04	