


O:\Asset Management\Branch\Water\WM Renewal\2021\GEMEDIA\2021_WMR.gws

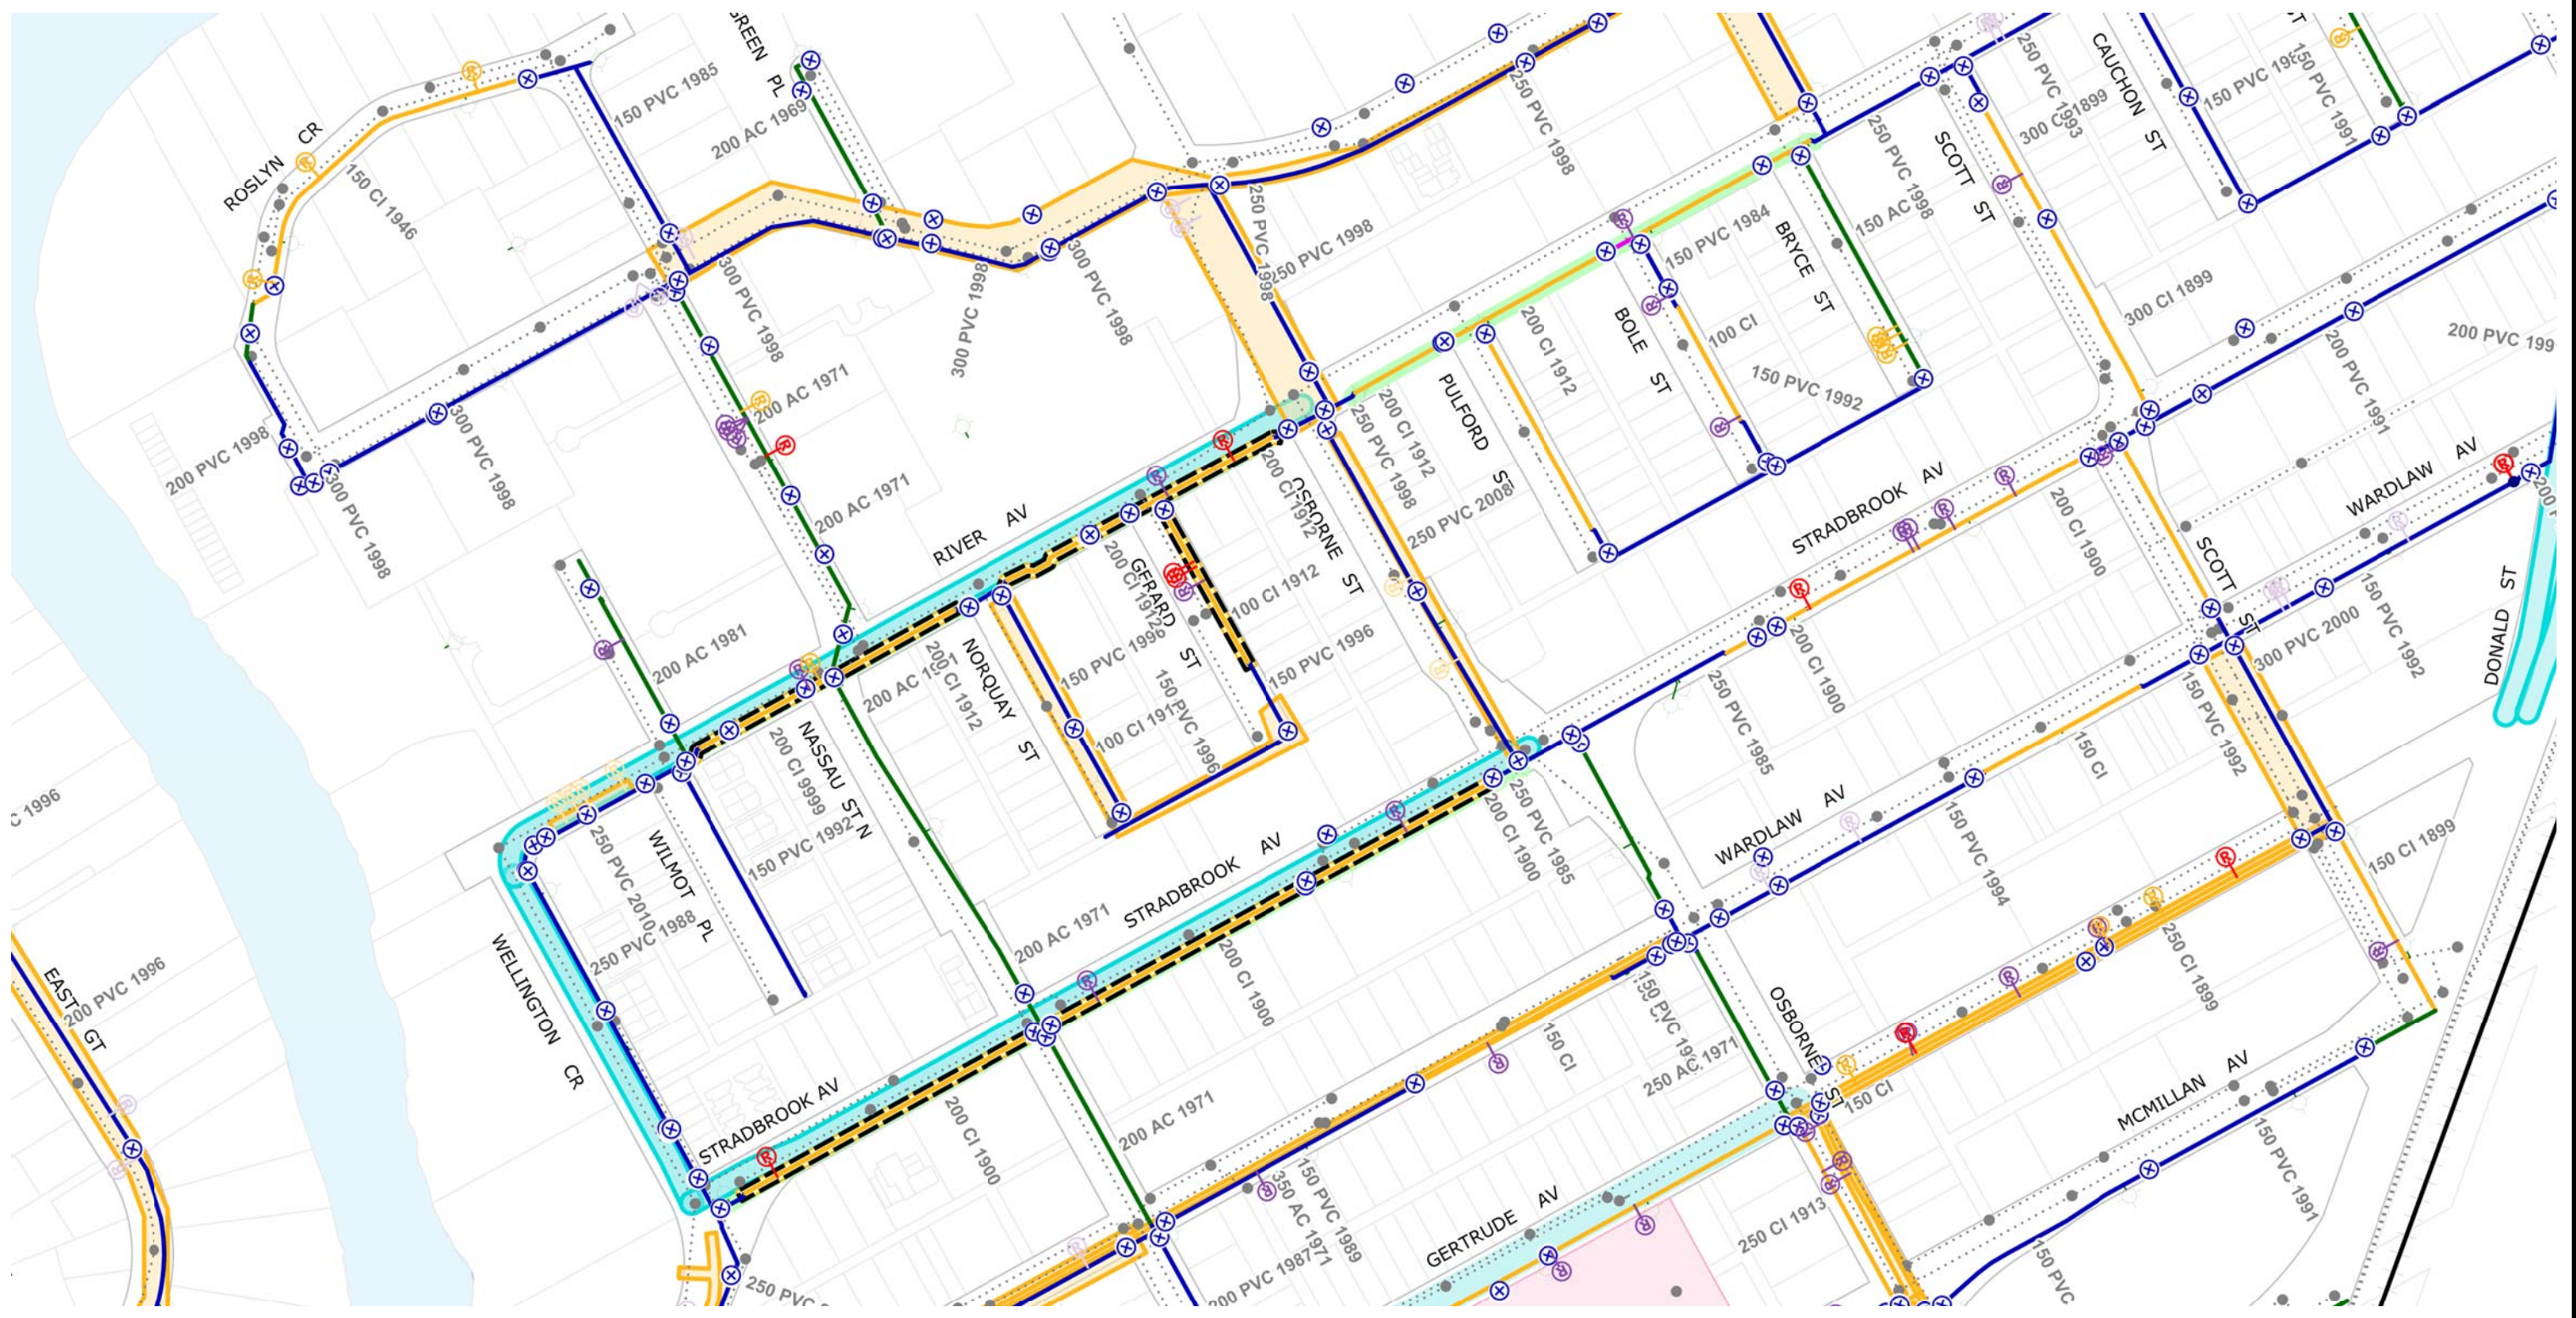

CI WM	REPAIR < 5YRS	AQUEDUCT	HISTORICAL PROJECT
PVC WM	REPAIR > 15YRS	MANHOLE	SCHOOL
AC WM	REPAIR > 15YRS-ABANDON	SEWERS	PWD PROJECT
UNKNOWN WM	VALVE	RAILWAY	SEWER RELIEF WORK
REPAIR < 5YR-ABANDON	HYDRANT	WM RENEWAL	CATHODIC PROTECTION
REPAIR < 5YR-ABANDON	HYDRANT BRANCH	WM NEW	FIRE PROTECTION UPGRADE
REPAIR 5-15YRS	FEEDER MAIN	WM ABANDON	

Additional Notes:

- UPSIZE RIVER TO 250mm
- UPSIZE GERARD TO 150mm
- UPSIZE STRADBROOK TO 250mm

-PLANNED STREET RENEWAL ON RIVER AND STRADBROOK IN 2022

Printed:



CITY OF WINNIPEG WATER AND WASTE DEPARTMENT 2021 WATER MAIN RENEWAL PROGRAM

Location ID: 23/24	Street: RIVER AVE/STRADBROOK AVE
Location Description: OSBORNE ST TO WILMOT PL/ WELLINGTON CRES TO OSBORNE ST	
Scale: 1:3000	Renewal Type: WATER PLANNING



	CI WM		REPAIR 5-15YRS-ABANDON		AQUEDUCT		HISTORICAL PROJECT
	PVC WM		REPAIR >15YRS		MANHOLE		SCHOOL
	AC WM		REPAIR >15YRS-ABANDON		SEWERS		PWD PROJECT
	UNKNOWN WM		VALVE		RAILWAY		SEWER RELIEF WORK
	REPAIR <5YR		HYDRANT		WM RENEWAL		CATHODIC PROTECTION
	REPAIR <5YR-ABANDON		HYDRANT BRANCH		WM NEW		FIRE PROTECTION UPGRADE
	REPAIR 5-15YRS		FEEDER MAIN		WM ABANDON		

Additional Notes:
 -UPSIZE TO 250mm

N

Printed: 9/29/2020

CITY OF WINNIPEG WATER AND WASTE DEPARTMENT 2021 WATER MAIN RENEWAL PROGRAM

Location ID: 31	Street: HARGRAVE ST
Location Description: GRAHAM AVE TO MID-BLOCK N	
Scale: 1:2000	Renewal Type: CRITICALITY