


	CI WM		REPAIR 5-15YRS-ABANDON		AQUEDUCT		HISTORICAL PROJECT
	PVC WM		REPAIR >15YRS		MANHOLE		SCHOOL
	AC WM		REPAIR >15YRS-ABANDON		SEWERS		PWD PROJECT
	UNKNOWN WM		VALVE		RAILWAY		SEWER RELIEF WORK
	REPAIR <5YR		HYDRANT		WM RENEWAL		CATHODIC PROTECTION
	REPAIR <5YR-ABANDON		HYDRANT BRANCH		WM NEW		FIRE PROTECTION UPGRADE
	REPAIR 5-15YRS		FEEDER MAIN		WM ABANDON		

Additional Notes:
-150mm OK


Printed:



CITY OF WINNIPEG WATER AND WASTE DEPARTMENT 2021 WATER MAIN RENEWAL PROGRAM

Location ID: 3	Street: CROWSON BY
Location Description: DOWKER AVE TO MID-BLOCK S OF DOWKER AVE	
Scale: 1:2000	Renewal Type: REPAIR COUNT

O:\Asset Management Branch\Water\WM Renewal\2021\GEOMEDIA\2021_WMR.gws

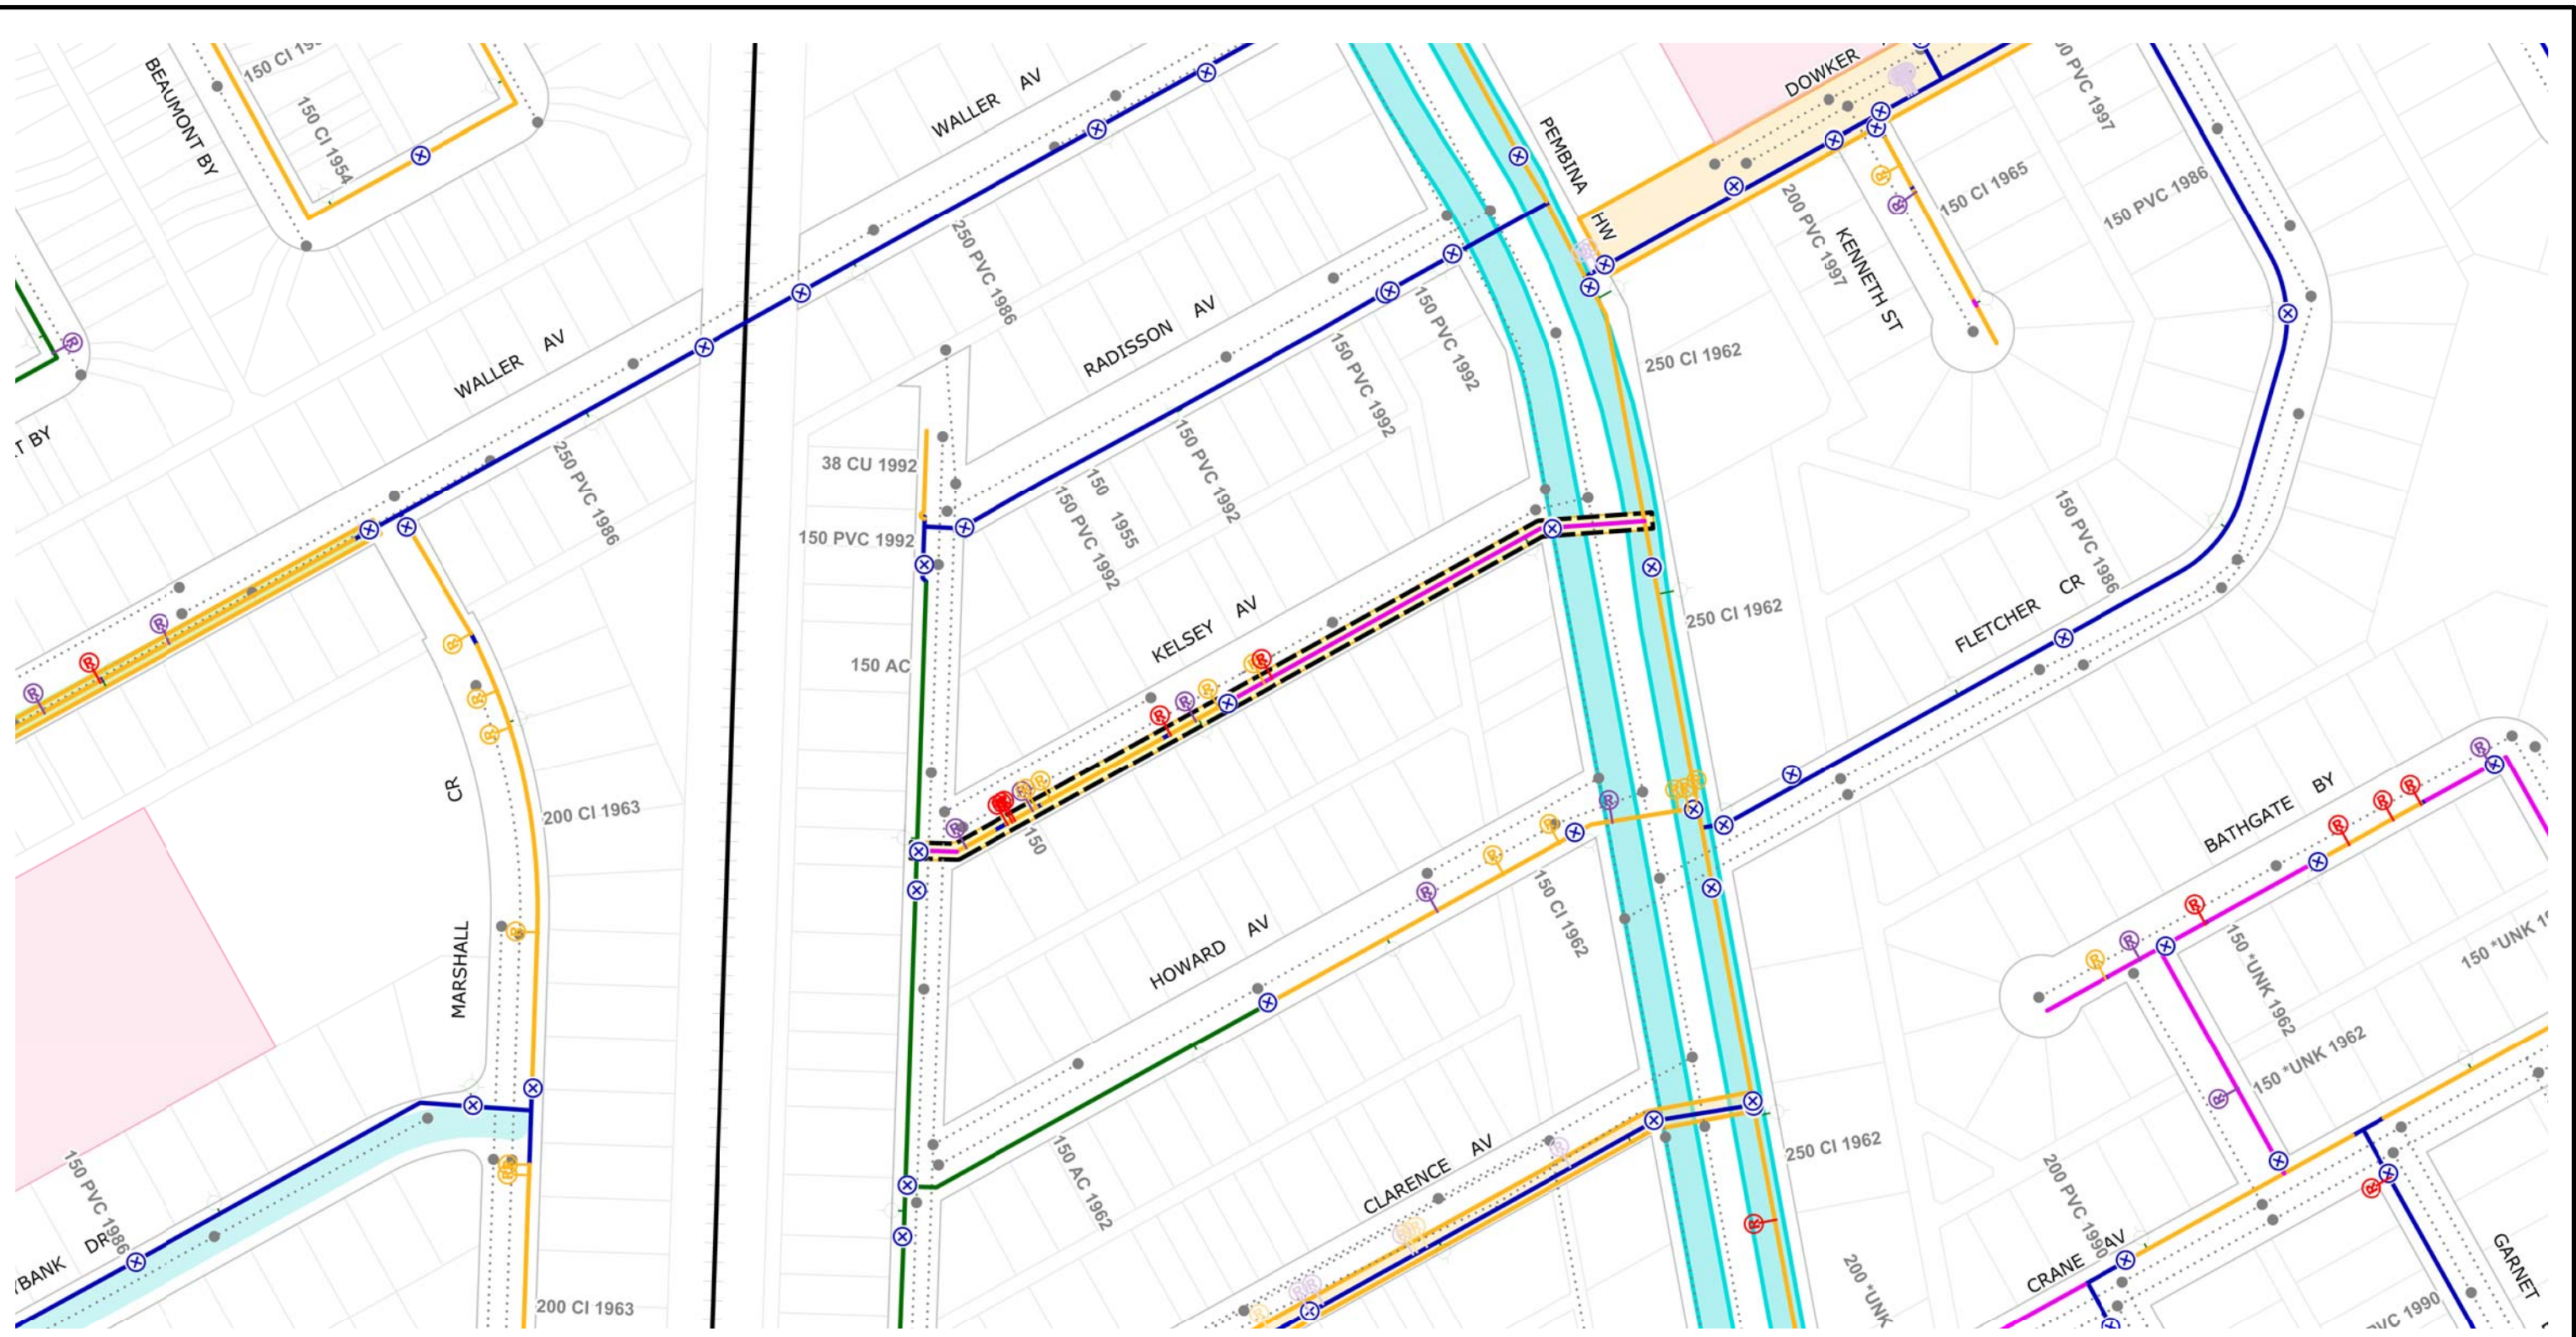

	CI WM		REPAIR <5YRS-ABANDON		AQUEDUCT		HISTORICAL PROJECT
	PVC WM		REPAIR >15YRS		MANHOLE		SCHOOL
	AC WM		REPAIR >15YRS-ABANDON		SEWERS		PWD PROJECT
	UNKNOWN WM		VALVE		RAILWAY		SEWER RELIEF WORK
	REPAIR <5YR		HYDRANT		WM RENEWAL		CATHODIC PROTECTION
	REPAIR <5YR-ABANDON		HYDRANT BRANCH		WM NEW		FIRE PROTECTION UPGRADE
	REPAIR 5-15YRS		FEEDER MAIN		WM ABANDON		

Additional Notes:
 -150mm OK


Printed:

CITY OF WINNIPEG
WATER AND WASTE DEPARTMENT
2021 WATER MAIN RENEWAL PROGRAM

Location ID: 9 Street: KELSEY AVE

Location Description: HUDSON ST TO PEMBINA HWY

Scale: 1:2000 Renewal Type: REPAIR COUNT

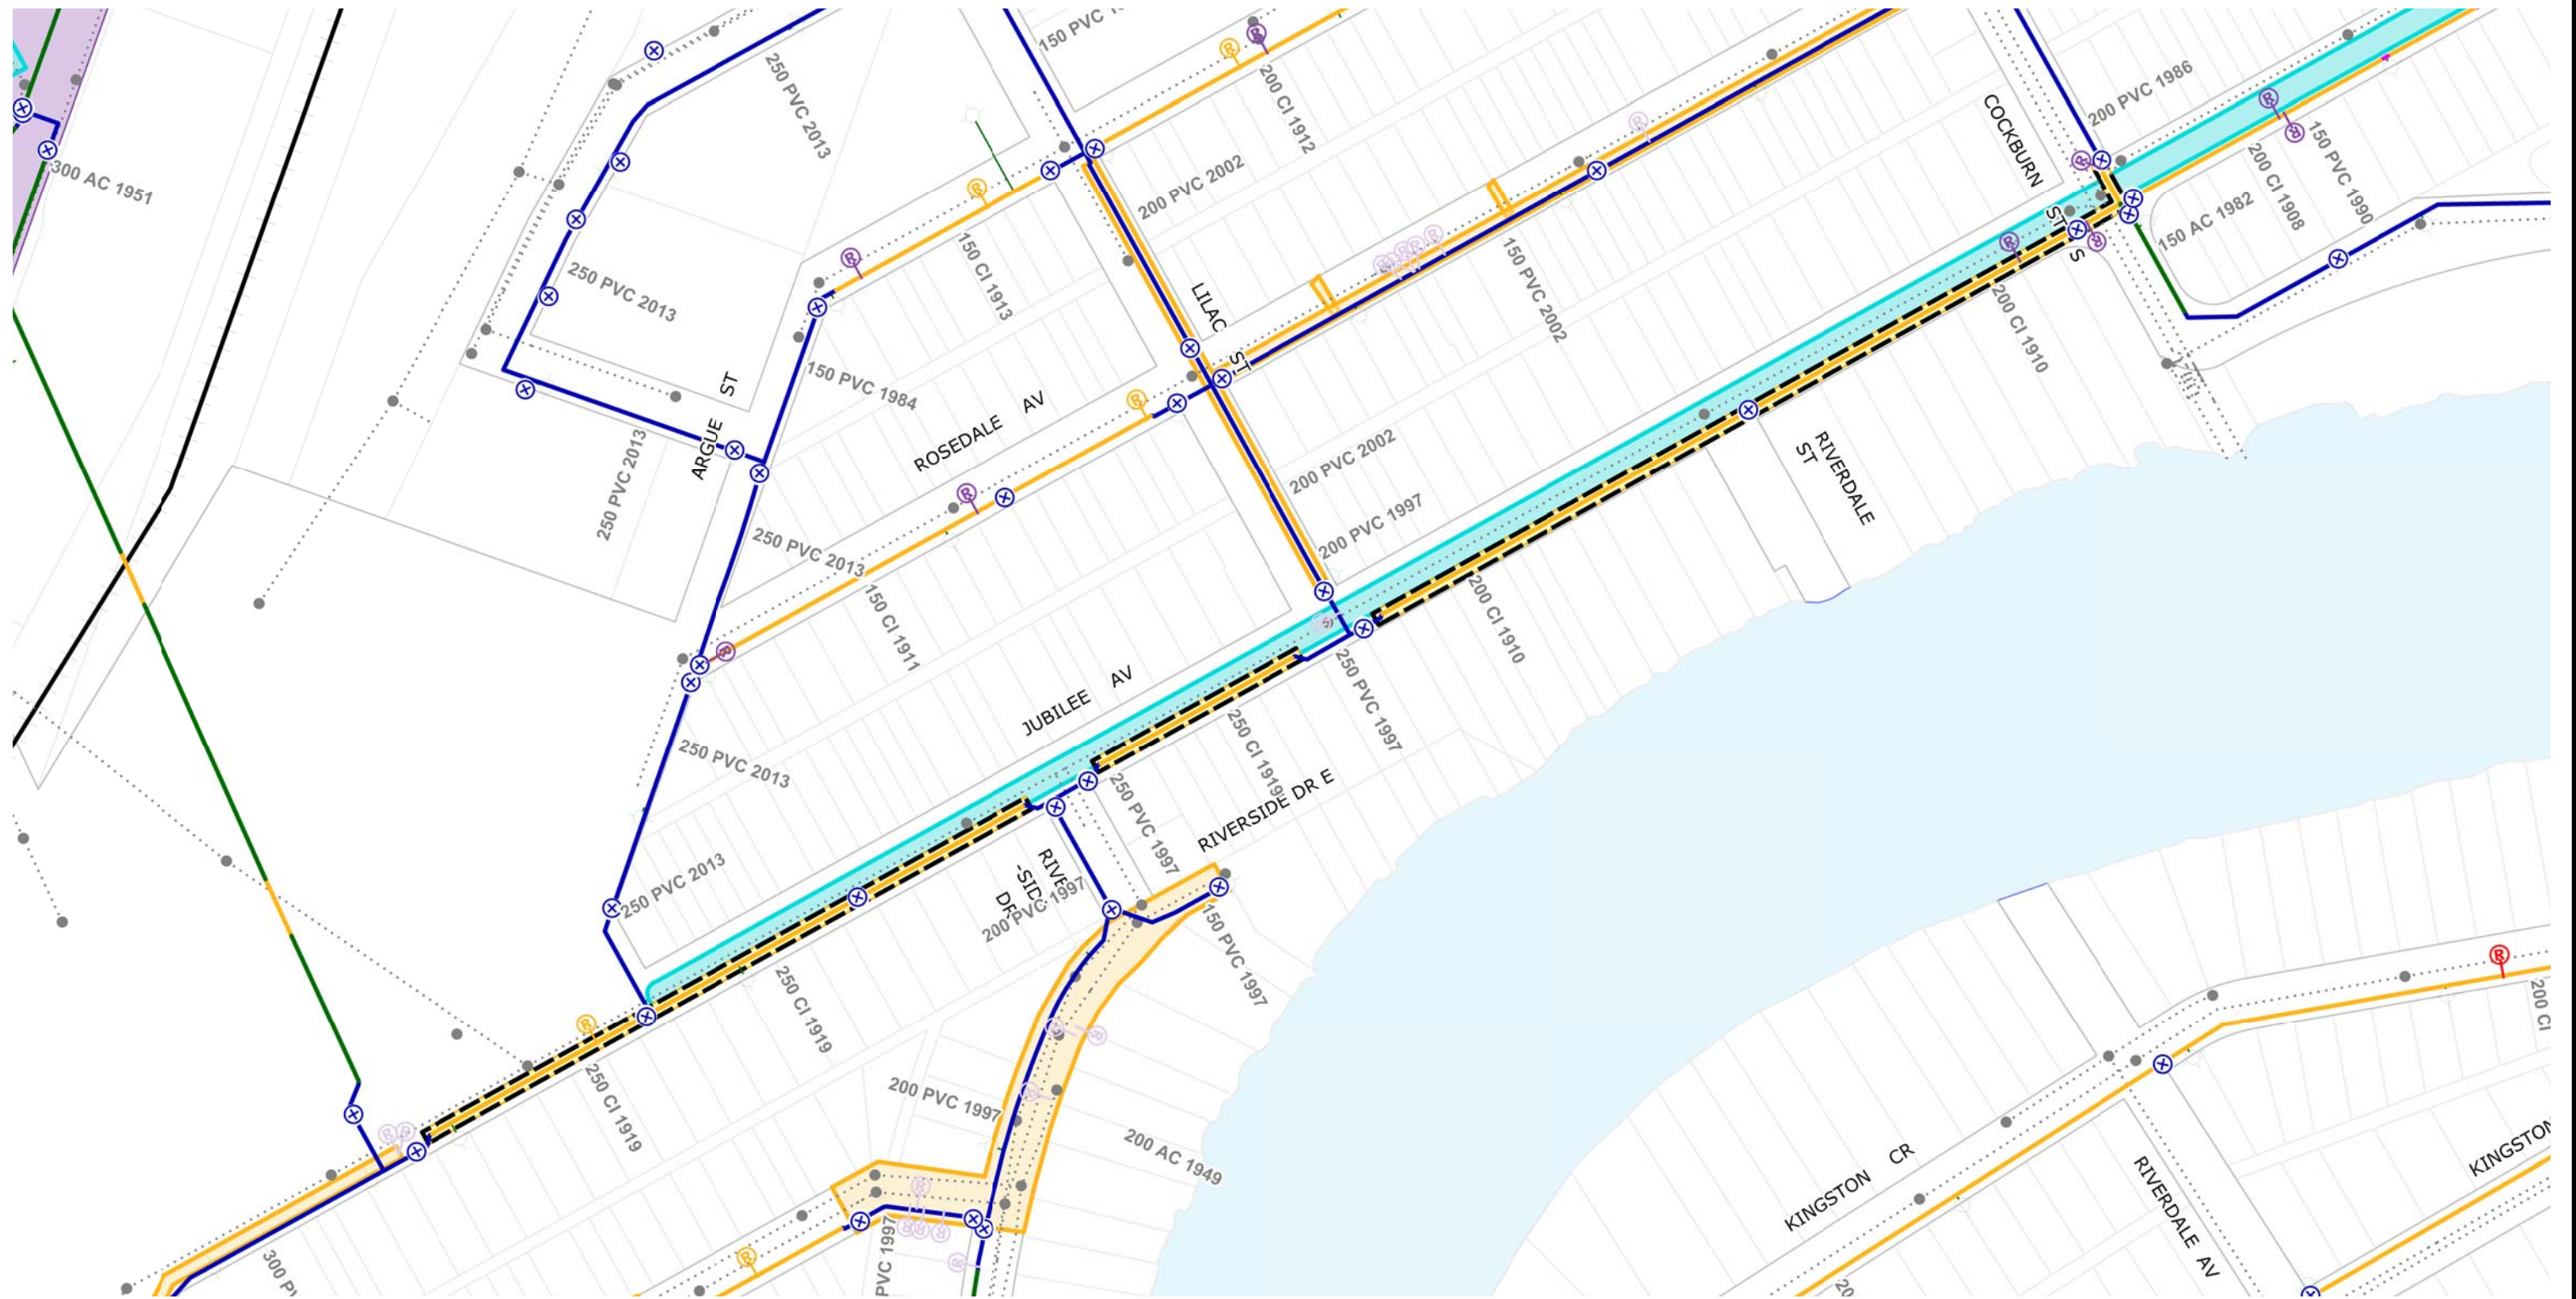

	CI WM		REPAIR 5-15YRS-ABANDON		AQUEDUCT		HISTORICAL PROJECT
	PVC WM		REPAIR >15YRS		MANHOLE		SCHOOL
	AC WM		REPAIR >15YRS-ABANDON		SEWERS		PWD PROJECT
	UNKNOWN WM		VALVE		RAILWAY		SEWER RELIEF WORK
	REPAIR <5YR		HYDRANT		WM RENEWAL		CATHODIC PROTECTION
	REPAIR <5YR-ABANDON		HYDRANT BRANCH		WM NEW		FIRE PROTECTION UPGRADE
	REPAIR 5-15YRS		FEEDER MAIN		WM ABANDON		

Additional Notes:

-250mm OK



Printed:



**CITY OF WINNIPEG
WATER AND WASTE DEPARTMENT
2021 WATER MAIN RENEWAL PROGRAM**

Location ID: 27

Street: JUBILEE AVE

Location Description: UNDERPASS TO COCKBURN ST S

Scale: 1:2500

Renewal Type: PWD-REGIONAL