


NOTE: CHAINAGES SHOWN ARE ALONG CENTRE LINE OF ROW

WATER SERVICE INFORMATION

ADDRESS	PIPE SIZE & MATERIAL (STREET)	PIPE SIZE & MATERIAL (PROP.)	SHORT & LONG MEASUREMENT	CORP. LOCATION	REMARKS
825 SELKIRK AVE	50	50	9.3 WEL OF SCHOOL	OPP S/C	RECONNECT SERVICE
COMMERCIAL	CU	CU	47.55 WWL OF ARLINGTON		
* 818 SELKIRK AVE	12	12	1.83 WEL OF HOUSE	SAME AS S/C	RENEW SERVICE
RESIDENTIAL	LEAD	LEAD	42.06 WWL OF ARLINGTON		
* 816 SELKIRK AVE	12	12	OPP EL OF HOUSE	3.05 W OF S/C	RENEW SERVICE
RESIDENTIAL	LEAD	LEAD	30.48 WWL OF ARLINGTON		
810 SELKIRK AVE	-	-	3.66 NSL BLDG	-	OUTSIDE LIMITS
COMMERCIAL	-	-	-	-	-
804 SELKIRK AVE	20	25	2.59 EWL OF FOUNDATION	0.27 N S/C	OUTSIDE LIMITS
COMMERCIAL	CU	LEAD	2.59 EEL OF ARLINGTON		
801 SELKIRK AVE	20	12	-	OPP S/C	OUTSIDE LIMITS
COMMERCIAL	LEAD	LEAD	1.86 M EEL ARLINGTON		
800 SELKIRK AVE	25	25	-	OPP S/C	OUTSIDE LIMITS
COMMERCIAL	CU	CU	22.25 EEL ARLINGTON		
795 SELKIRK AVE	20	20	2.59 EWL HOUSE	1.07 E OF S/C	OUTSIDE LIMITS
COMMERCIAL	CU	CU	-	-	-

* SERVICES TO BE RENEWED TO R

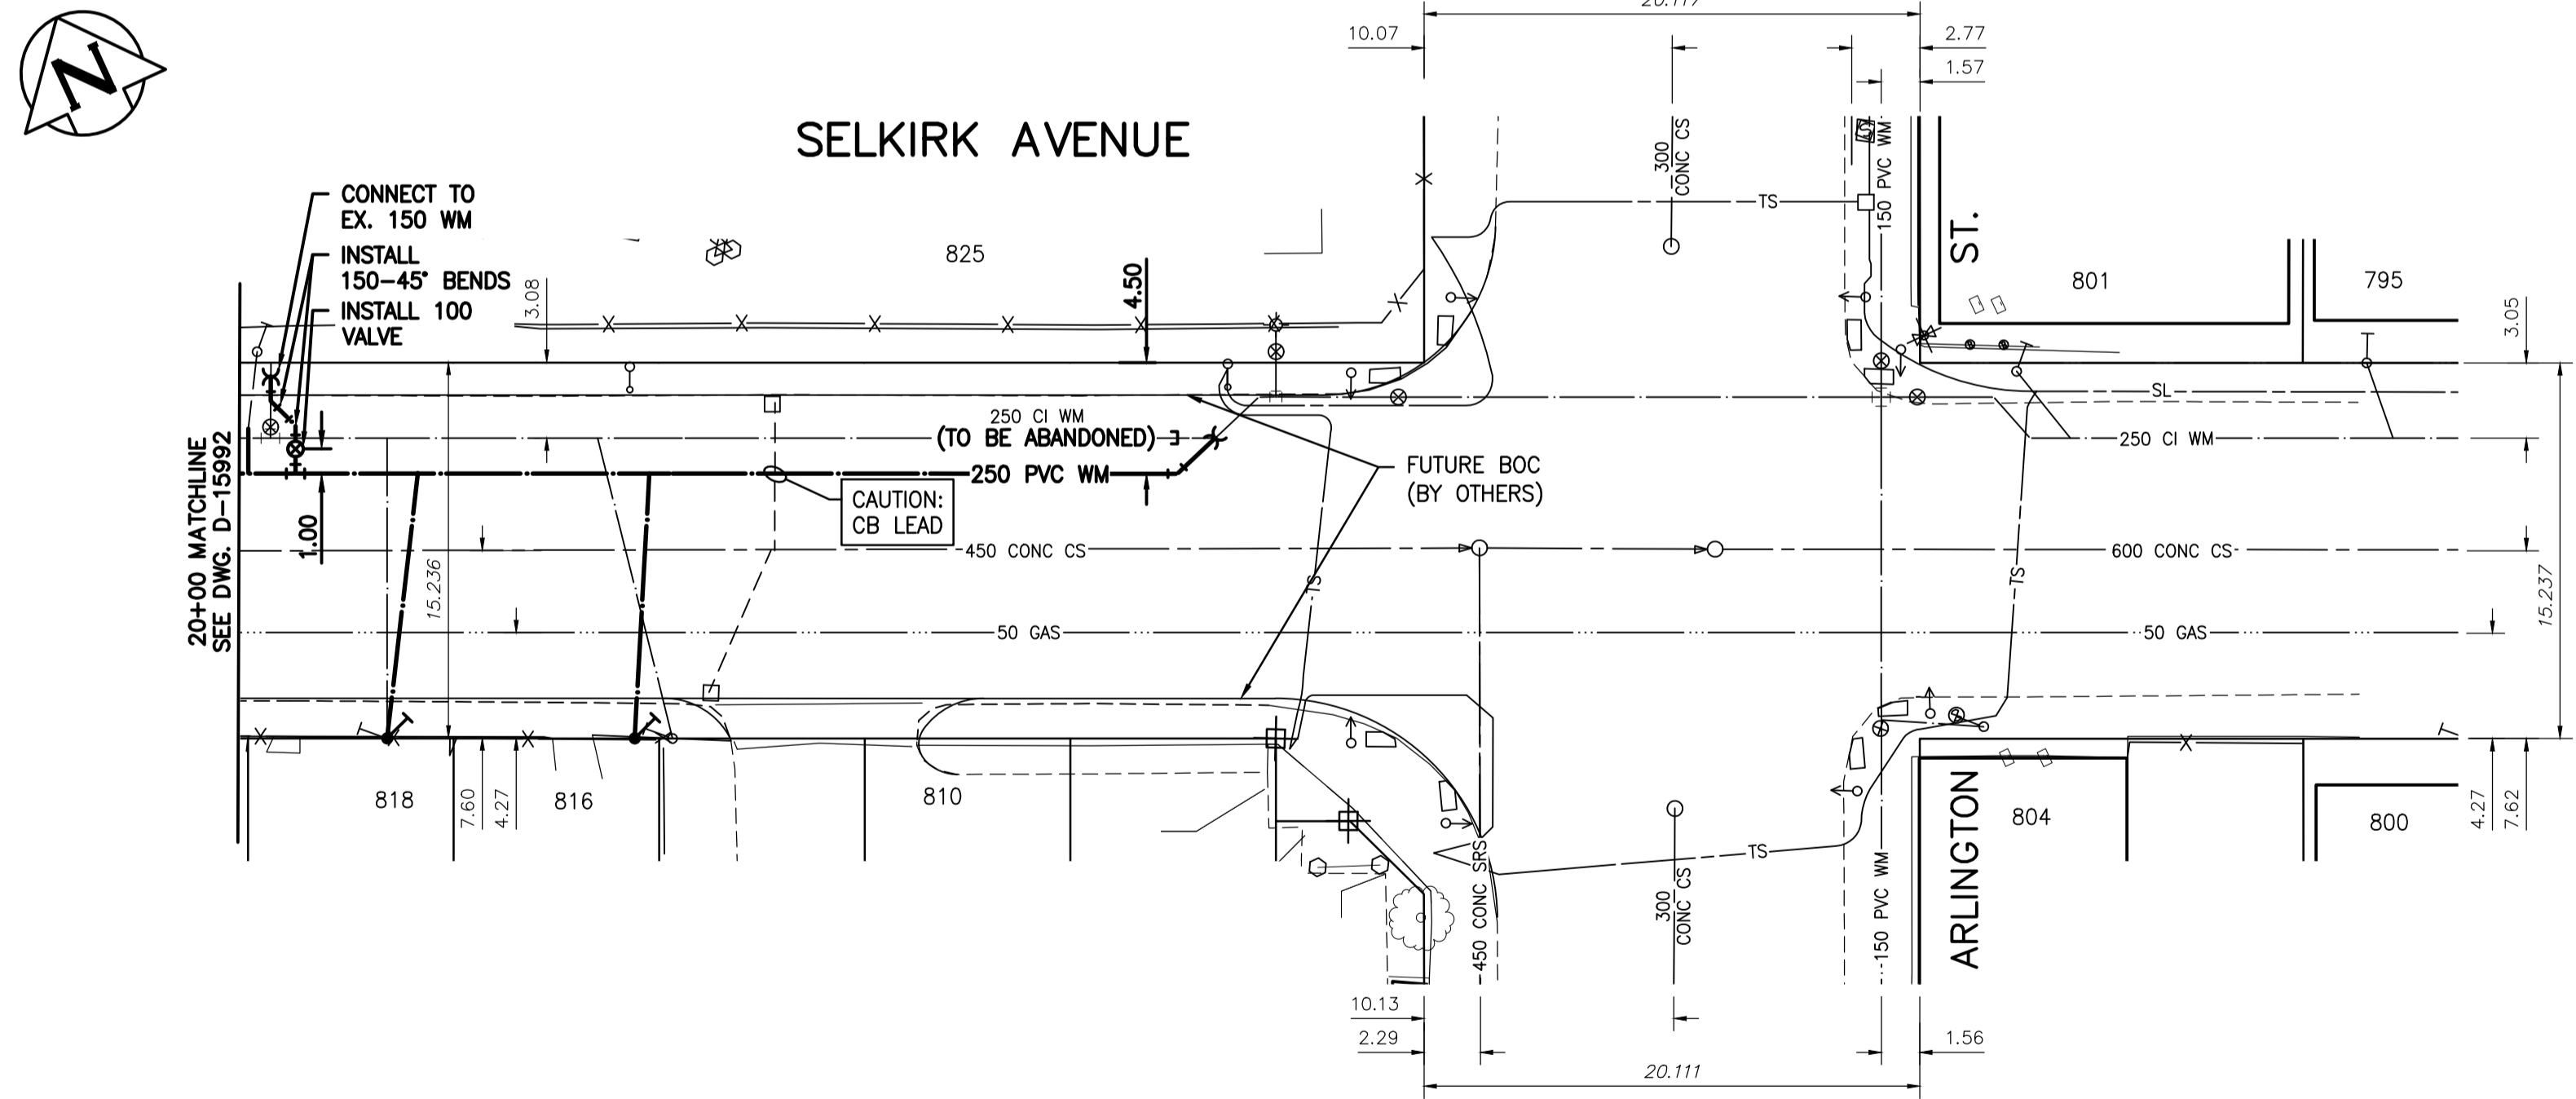

NOTE: VALVES TO BE INSTALLED COUNTER-CLOCKWISE TO CLOSE

FOR INDEX SEE D-15983

ENGINEERS GEOSCIENTISTS MANITOBA
 Certificate of Authorization
 Stantec Consulting Ltd.
 No. 1301



LOCATION APPROVED UNDERGROUND STRUCTURES			
SUPV. U/G STRUCTURES COMMITTEE	DATE		
NOTE: LOCATION OF UNDERGROUND STRUCTURES AS SHOWN ARE BASED ON THE BEST INFORMATION AVAILABLE BUT NO GUARANTEE IS GIVEN THAT ALL EXISTING UTILITIES ARE SHOWN OR THAT THE GIVEN LOCATIONS ARE EXACT. CONFIRMATION OF EXISTENCE AND EXACT LOCATION OF ALL SERVICES MUST BE OBTAINED FROM THE INDIVIDUAL UTILITIES BEFORE PROCEEDING WITH CONSTRUCTION.			
B.M. 25-11	N.W. Cor. Arlington St. & Selkirk Ave., Tblt. in S. Conc.		
ELEV. 232.212m	Foundation of King Edward Community School, 0.5 m W. & 0.1 m below Tysdall Stone of the most S. Ely. Cor. of School.		
NO.	REVISIONS	DATE	BY
03	ISSUED FOR TENDER	2021.04.09	RS
02	ISSUED FOR 66% REVIEW	2021.03.19	RS
01	ISSUED FOR 30% REVIEW	2021.03.05	RS

DESIGNED BY: RS
 CHECKED BY: RS
 DRAWN BY: SC
 APPROVED BY: RS
 SCALE: HORIZONTAL 1:250, VERTICAL 1:50
 DATE: 2019.01.15

ENGINEER'S SEAL
 CONSULTANT DRAWING NUMBER: C-210
 TENDER NUMBER: 198-2021

THE CITY OF WINNIPEG
 WATER AND WASTE DEPARTMENT
 ENGINEERING DIVISION

2021 WATERMAIN RENEWALS
 CONTRACT 6
 SELKIRK AVENUE
 1000 E OF McPHILLIPS STREET TO ARLINGTON STREET

SHEET 12 OF 14
 CITY DRAWING NUMBER: D-15993

FILE PATH: V:\112\active\11220140\0300_drawing\0302_sheet_files\02_civil\