


NOTE: CHAINAGES SHOWN ARE ALONG S. R.L. OF RIVER AVENUE


RIVER AVENUE

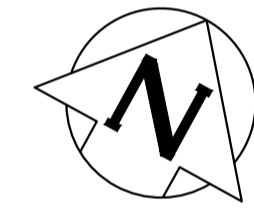


WATER SERVICE INFORMATION

ADDRESS	SIZE (mm) MATERIAL (STREET)	SIZE (mm) MATERIAL (PROP.)	SHORT & LONG MEASUREMENT	CORP. LOCATION	REMARKS
530 RIVER AVE RESIDENTIAL	UNKN	UNKN	UNKN	UNKN	RECONNECT SERVICE
522 RIVER AVE RESIDENTIAL	20 CU	20 CU	UNKN	SAME AS S/C	RECONNECT SERVICE
*522 RIVER AVE RESIDENTIAL	20 LEAD	20 CU	2.7 E/W HL	0.3 W OF CS	RENEW TO R. WITH 20 COPPER
511 RIVER AVE RESIDENTIAL	UNKN	UNKN	7.6 SNLL	UNKN	-
510 RIVER AVE RESIDENTIAL	50 CU	50 CU	21 S N BL	0.1 S S/C	RECONNECT SERVICE
499 RIVER AVE RESIDENTIAL	UNKN	UNKN	UNKN	UNKN	RECONNECT SERVICE
99 GERARD ST RESIDENTIAL	UNKN	UNKN	UNKN	UNKN	RECONNECT SERVICE

*SERVICES TO BE RENEWED TO R. ALL OTHERS TO BE RECONNECTED

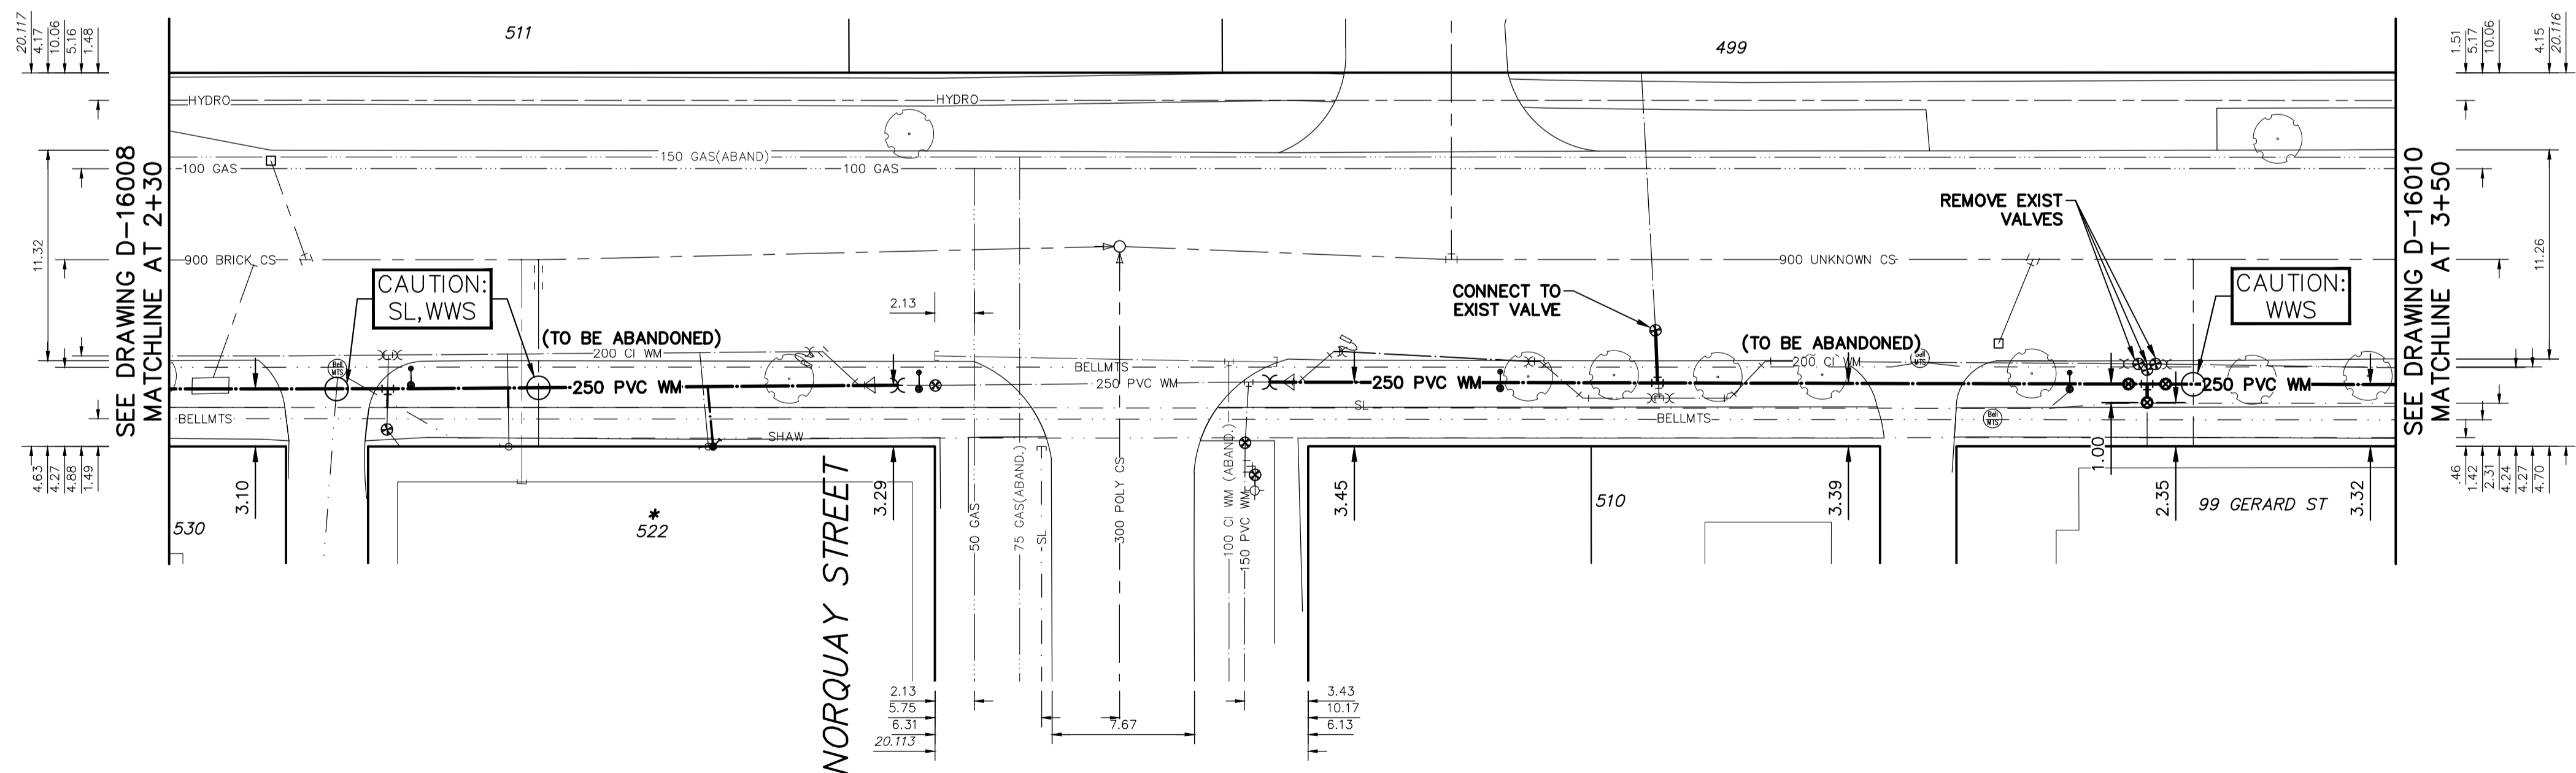

NOTE: ALL VALVES TO BE INSTALLED COUNTERCLOCKWISE TO CLOSE

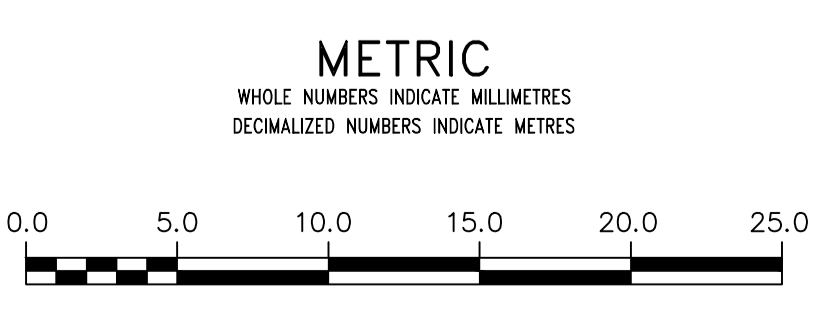

WARNING
IF POWER EQUIPMENT OR EXPLOSIVES ARE TO BE USED FOR EXCAVATION ON THIS PROJECT THE CONTRACTOR MUST:
1) NOTIFY THE GAS COMPANY OF THE PROPOSED LOCATION OF EXCAVATION.
2) TAKE PRECAUTION TO AVOID DAMAGE TO GAS COMPANY INSTALLATIONS.
SEE PROVINCIAL REGULATION 210/72 FOR DETAILS

LOCATION APPROVED UNDERGROUND STRUCTURES
SUPV. U/G STRUCTURES COMMITTEE DATE
NOTE:
LOCATION OF UNDERGROUND STRUCTURES AS SHOWN ARE BASED ON THE BEST INFORMATION AVAILABLE BUT NO GUARANTEE IS GIVEN THAT ALL EXISTING UTILITIES ARE SHOWN OR THAT THE GIVEN LOCATIONS ARE EXACT. CONFIRMATION OF EXISTENCE AND EXACT LOCATION OF ALL SERVICES MUST BE OBTAINED FROM THE INDIVIDUAL UTILITIES BEFORE PROCEEDING WITH CONSTRUCTION.

B.M. ELEV.	NO.	REVISIONS	DATE	BY
	3	ADDENDUM 1	2021/05/19	R.H.
	2	ISSUED FOR TENDER	2021/05/06	R.H.
	1	RE-ISSUED FOR DESIGN REVIEW	2021/05/04	R.H.
	0	ISSUED FOR DESIGN REVIEW	2021/04/12	R.H.

wsp
111-93 Lombard Avenue
Winnipeg, Manitoba
R3B 3B1 Canada
Phone: 204-943-3178
Fax: 204-943-4948
wsp.com

DESIGNED BY: D.R./R.H.
CHECKED BY: S.M.
DRAWN BY: D.R.
SCALE: HORIZONTAL 1:250, VERTICAL 1:50
DATE: 2021 05 19

ENGINEER'S SEAL
NOT FOR CONSTRUCTION
CONSULTANT DRAWING NUMBER
211-00300-00-04

THE CITY OF WINNIPEG
WATER AND WASTE DEPARTMENT
ENGINEERING DIVISION
2021 WATER MAIN RENEWAL-CONTRACT 03

Winnipeg

RIVER AVENUE
20 E OF NASSAU ST N TO
68 E OF NORQUAY ST

SHEET 05 OF 10
CITY DRAWING NUMBER
D-16009

ENGINEERS GEOSCIENTISTS MANITOBA
Certificate of Authorization
WSP Canada Inc.
No. 5750