


NOTE: CHAINAGES SHOWN ARE ALONG S. P. OF STRADBROOK AVENUE


STRADBROOK AVENUE

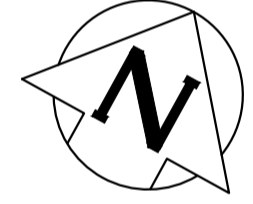


WATER SERVICE INFORMATION

ADDRESS	SIZE (mm) MATERIAL (STREET)	SIZE (mm) MATERIAL (PROP.)	SHORT & LONG MEASUREMENT	CORP. LOCATION	REMARKS
*130 NASSAU ST N	16	12	39.01 E/WBL	44.81 E/EL NASSAU ST	RENEW TO P. WITH 20 COPPER
RESIDENTIAL	LEAD	LEAD	52.73 E/EL NASSAU ST		
548 STRADBROOK AVE	50	50	UNKN	OPP OF SC	RECONNECT SERVICE
RESIDENTIAL	CU	CU	37.1 E HYD @ STRADBROOK & NASSAU		
*540 STRADBROOK AVE	12	20	2.4 WEL HSE	2.4 WEL HSE	RENEW TO P. WITH 20 COPPER
RESIDENTIAL	LEAD	CU	UNKN		
*534 STRADBROOK AVE	20	20	4.3 EWL CELLAR	68.3 EEL NASSAU	RENEW TO P. WITH 20 COPPER
RESIDENTIAL	LEAD	LEAD	67.1 EEL NASSAU		
530 STRADBROOK AVE	25	25	7 EWL HSE		RECONNECT SERVICE
RESIDENTIAL	CU	CU	15.2 FROM HOUSE	0.6 W S/C	
524 STRADBROOK AVE	20	20	2.1 WEL HSE		RECONNECT SERVICE
RESIDENTIAL	CU	CU	108.2 EEL NASSAU	0.6 W S/C	
*511 STRADBROOK AVE	16	12	0.6 W OF EL HSE		RENEW TO P. WITH 20 COPPER
RESIDENTIAL	LEAD	LEAD	UNKN	0.3 E CS	
495 STRADBROOK AVE	38	25	4.6 E/WBL	21 E/CS	RECONNECT SERVICE
RESIDENTIAL	CU	CU	89.3 W/WL OSBORNE		

*SERVICES TO BE RENEWED TO P. ALL OTHERS TO BE RECONNECTED

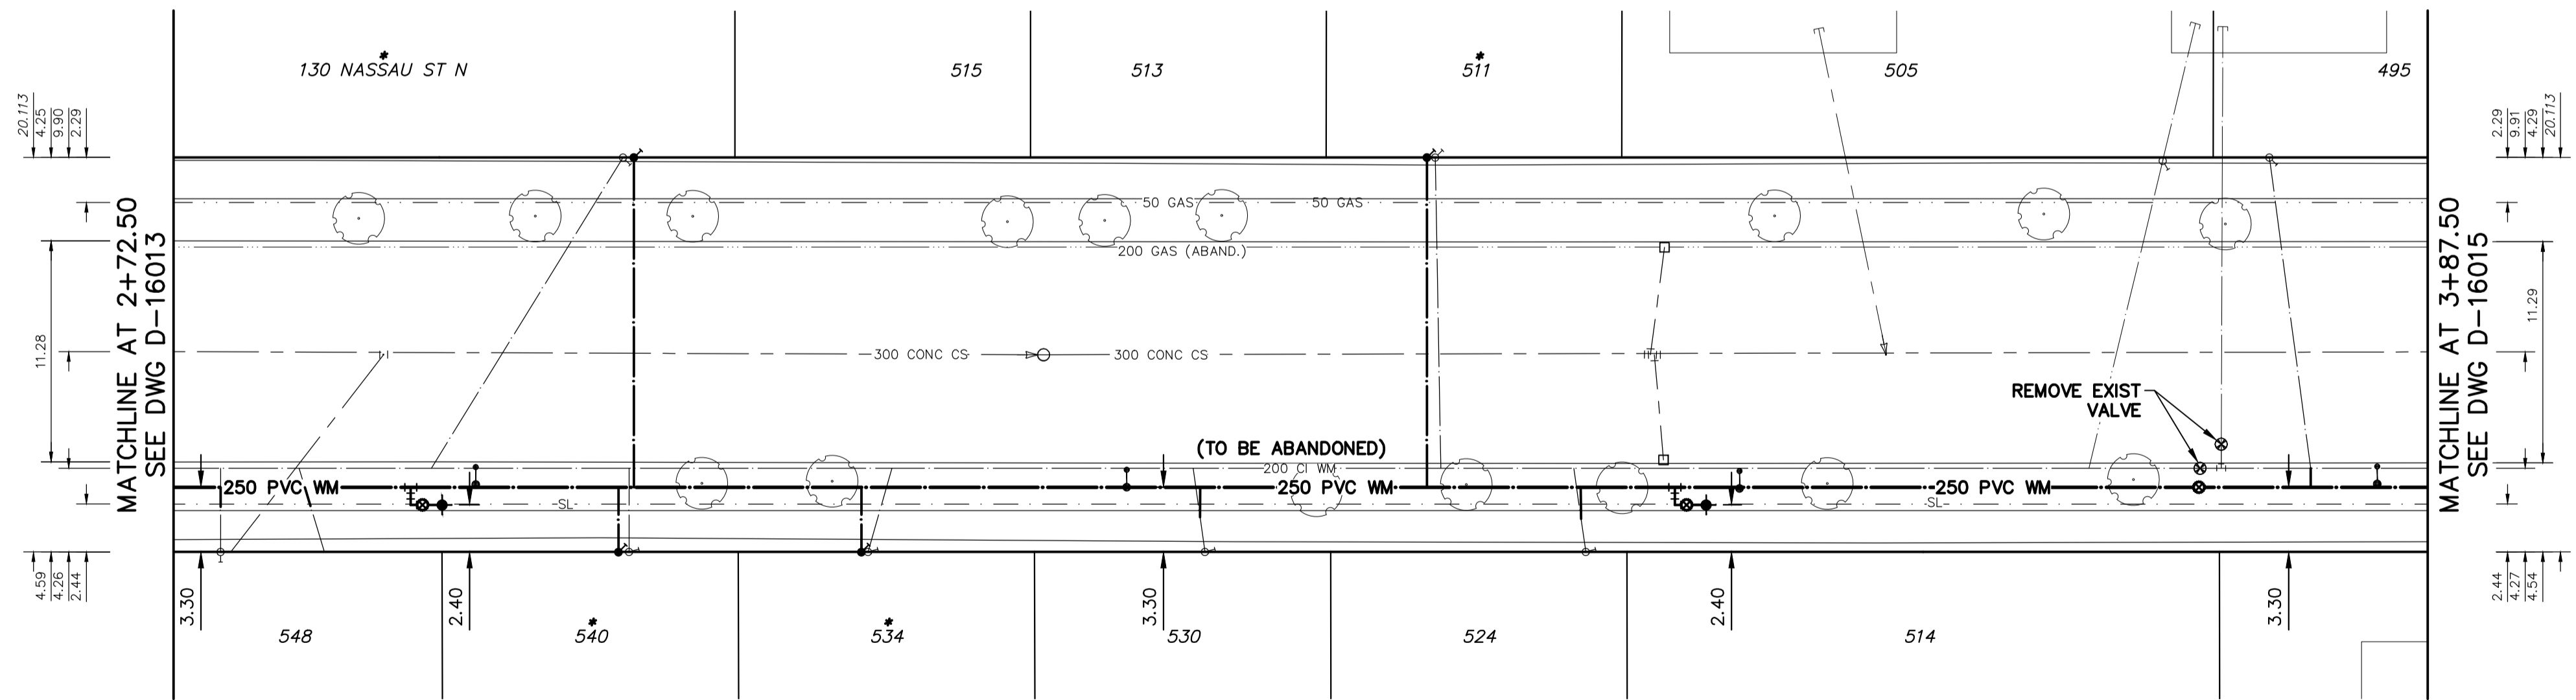

NOTE: ALL VALVES TO BE INSTALLED COUNTERCLOCKWISE TO CLOSE

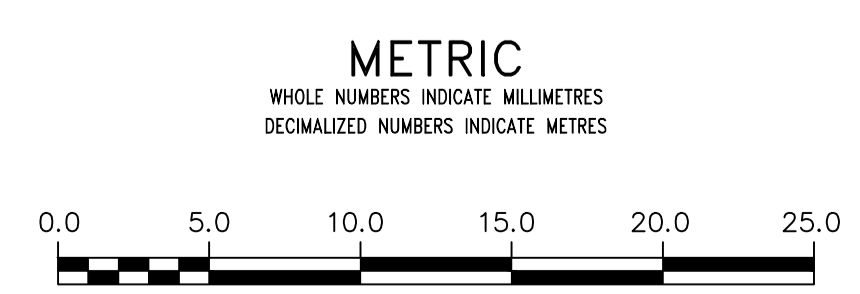

WARNING

IF POWER EQUIPMENT OR EXPLOSIVES ARE TO BE USED FOR EXCAVATION ON THIS PROJECT THE CONTRACTOR MUST:

- 1) NOTIFY THE GAS COMPANY OF THE PROPOSED LOCATION OF EXCAVATION.
- 2) TAKE PRECAUTION TO AVOID DAMAGE TO GAS COMPANY INSTALLATIONS.

SEE PROVINCIAL REGULATION 21072 FOR DETAILS

LOCATION APPROVED UNDERGROUND STRUCTURES

SUPV. U/G STRUCTURES COMMITTEE DATE

NOTE:

LOCATION OF UNDERGROUND STRUCTURES AS SHOWN ARE BASED ON THE BEST INFORMATION AVAILABLE BUT NO GUARANTEE IS GIVEN THAT ALL EXISTING UTILITIES ARE SHOWN OR THAT THE GIVEN LOCATIONS ARE EXACT. CONFIRMATION OF EXISTENCE AND EXACT LOCATION OF ALL SERVICES MUST BE OBTAINED FROM THE INDIVIDUAL UTILITIES BEFORE PROCEEDING WITH CONSTRUCTION.

B.M. ELEV.	NO.	REVISIONS	DATE	BY
	3	ADDENDUM 1	2021/05/19	R.H.
	2	ISSUED FOR TENDER	2021/05/06	R.H.
	1	RE-ISSUED FOR DESIGN REVIEW	2021/05/04	R.H.
	0	ISSUED FOR DESIGN REVIEW	2021/04/12	R.H.

wsp

111-93 Lombard Avenue
Winnipeg, Manitoba
R3B 3B1 Canada
Phone: 204-943-3178
Fax: 204-943-4948
wsp.com

DESIGNED BY: D.R./R.H. CHECKED BY: S.M.

DRAWN BY: D.R. APPROVED BY: S.M.

SCALE: HORIZONTAL 1:250 VERTICAL 1:50

DATE: 2021 05 19

ENGINEER'S SEAL

NOT FOR CONSTRUCTION

CONSULTANT DRAWING NUMBER
211-00300-00-09

THE CITY OF WINNIPEG
WATER AND WASTE DEPARTMENT
ENGINEERING DIVISION

2021 WATER MAIN RENEWAL-CONTRACT 03

STRADBROOK AVENUE
34 E OF NASSAU ST N TO
108 W OF OSBORNE ST

SHEET 10 OF 10
CITY DRAWING NUMBER
D-16014

ENGINEERS GEOSCIENTISTS MANITOBA

Certificate of Authorization
WSP Canada Inc.
No. 5750