

Project:  
**715 MAIN STREET  
PUBLIC TOILET**

715 Main Street, Winnipeg, MB

Project Number: 2022  
Bid Opportunity Number: 54-2021




#	Issue/Revision	Date
1	ISSUED FOR CONSTRUCTION	MAR. 3, 2021


Drawing Title:  
**PLAN DETAILS**

Sheet No:  
**A501**

This drawing is property of the Architect and cannot be reproduced or used without the consent of the Architect. The contractor is responsible for checking and verifying all levels and dimensions and shall report all discrepancies to the Architect and obtain clarification prior to commencing work.

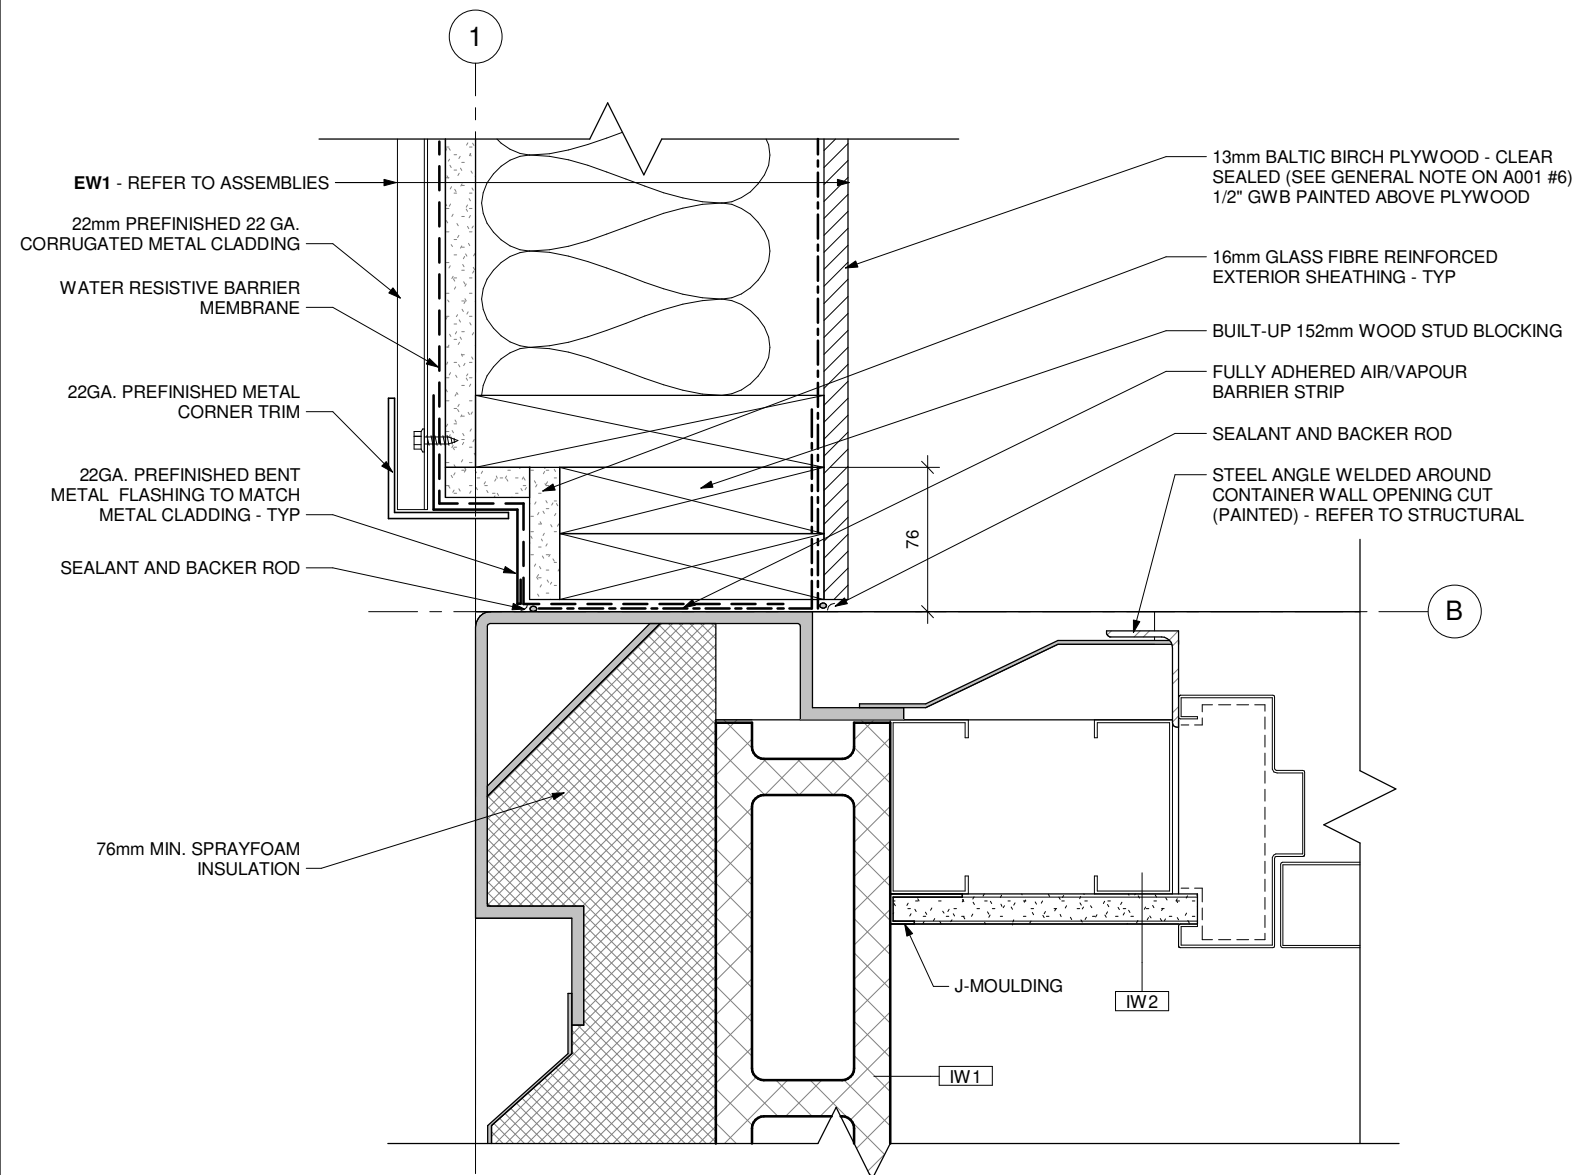

**1** PLAN DETAIL - EXTERIOR WALL REVEAL AT GRIDLINE 'B'  
1:4

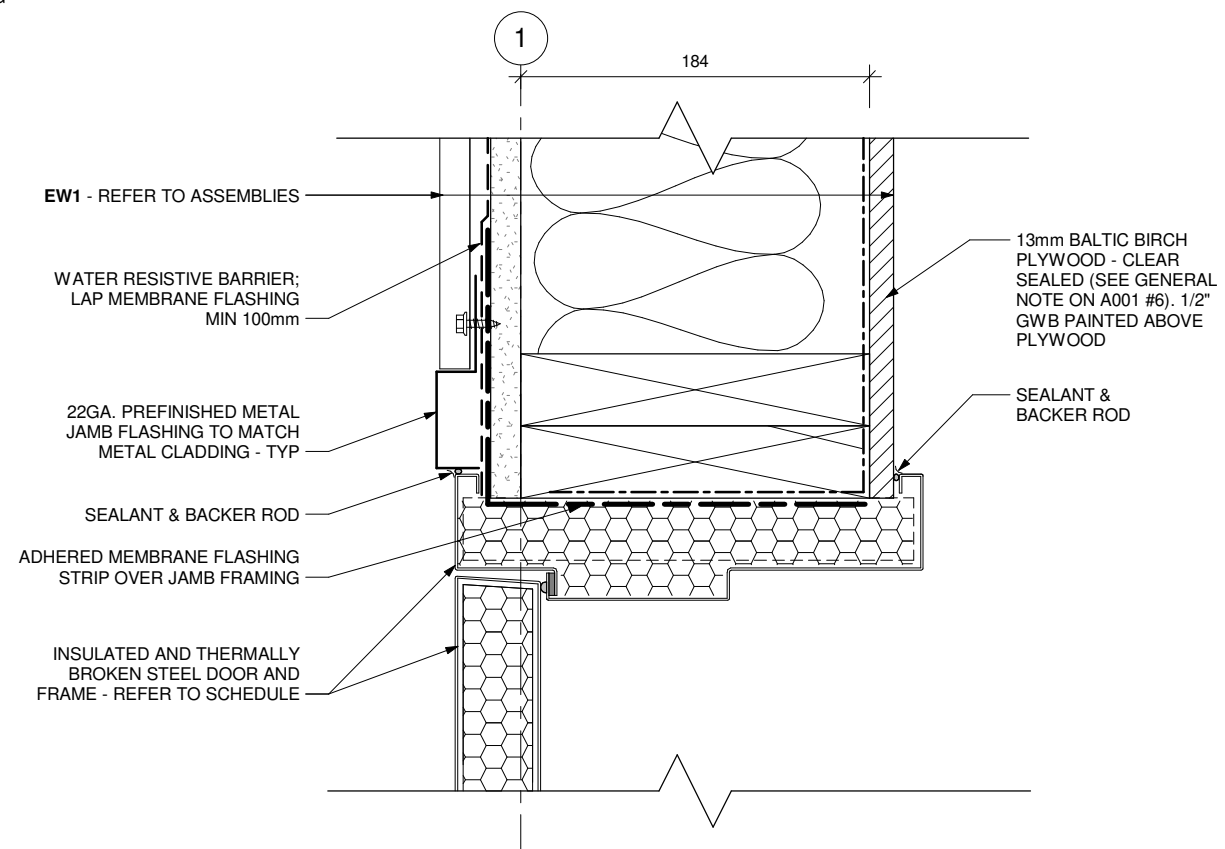

**2** PLAN DETAIL - EXTERIOR DOOR JAMB  
1:4