
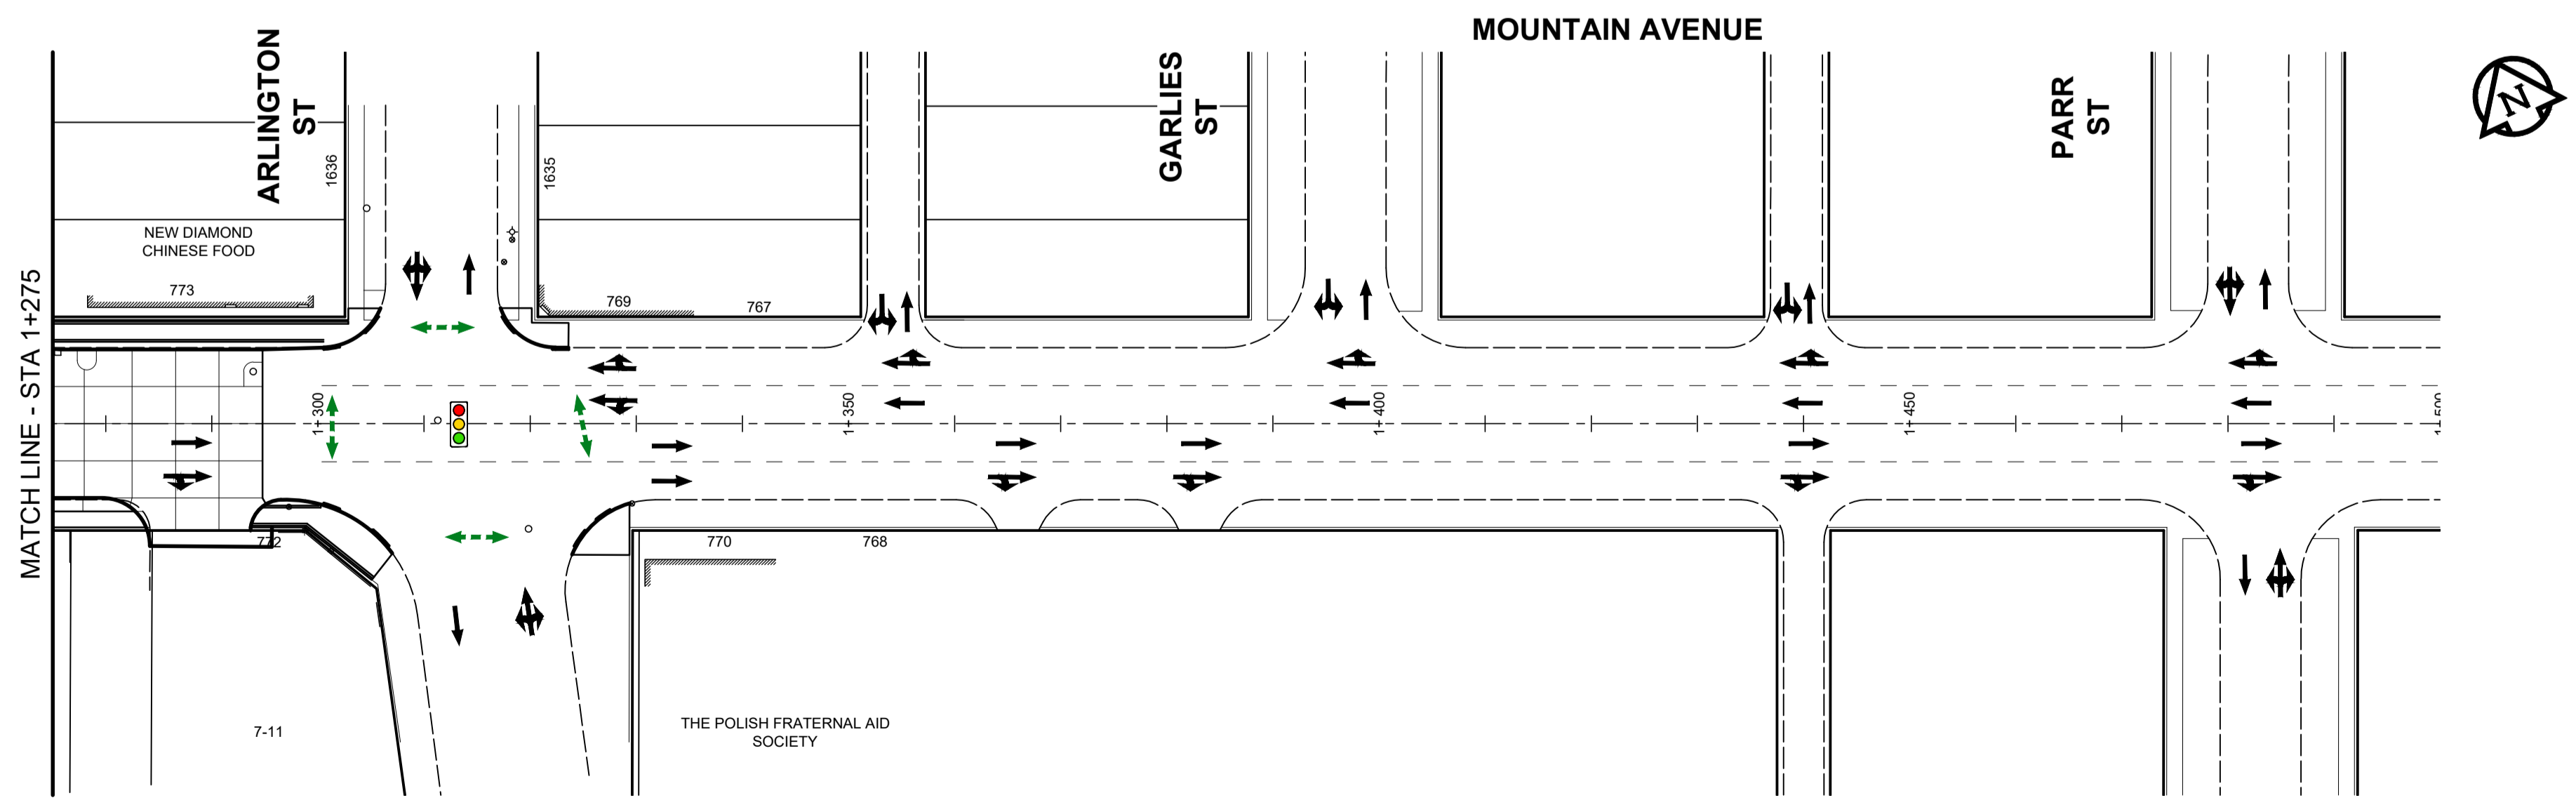
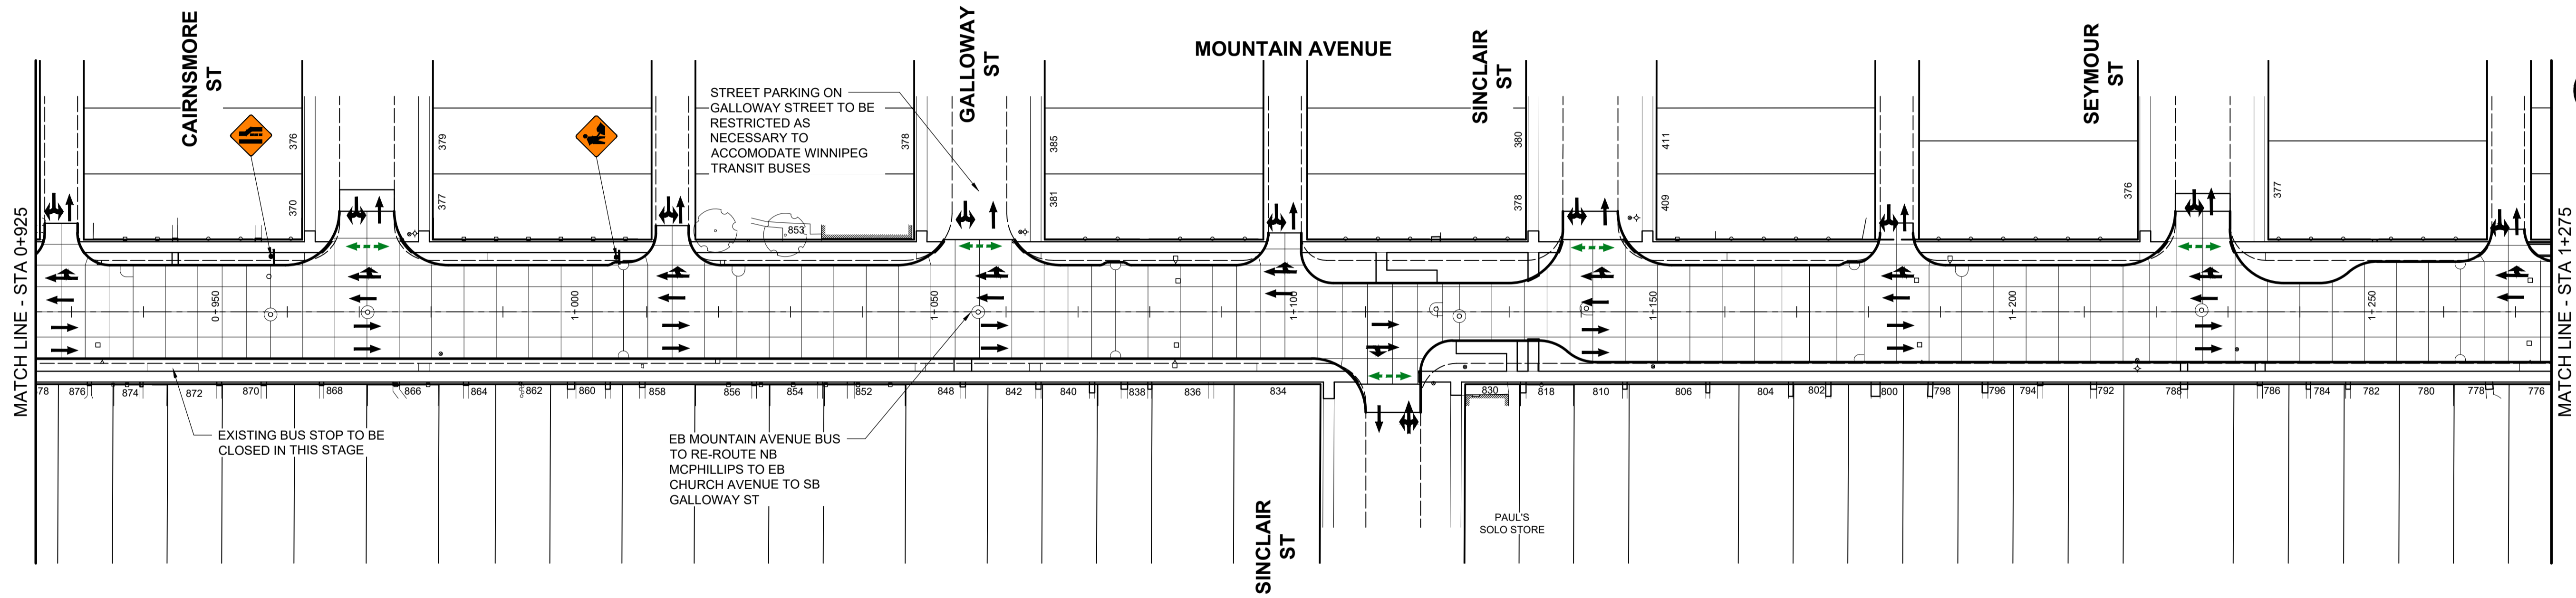


X:\Proj\2021\10256300-2021-2023\McGraw-Hill\Mountain Renewal\09\_CAD\07\_Signage\Mountain\STAGING\02563-Mountain-Stage1 and Traffic Signs.dwg Last Saved: 3/24/2022 5:30 PM by: diane Plotfile: 3/25/2022 12:21 PM by: Dave Lane A1 SIZE 90xmm x 64mm

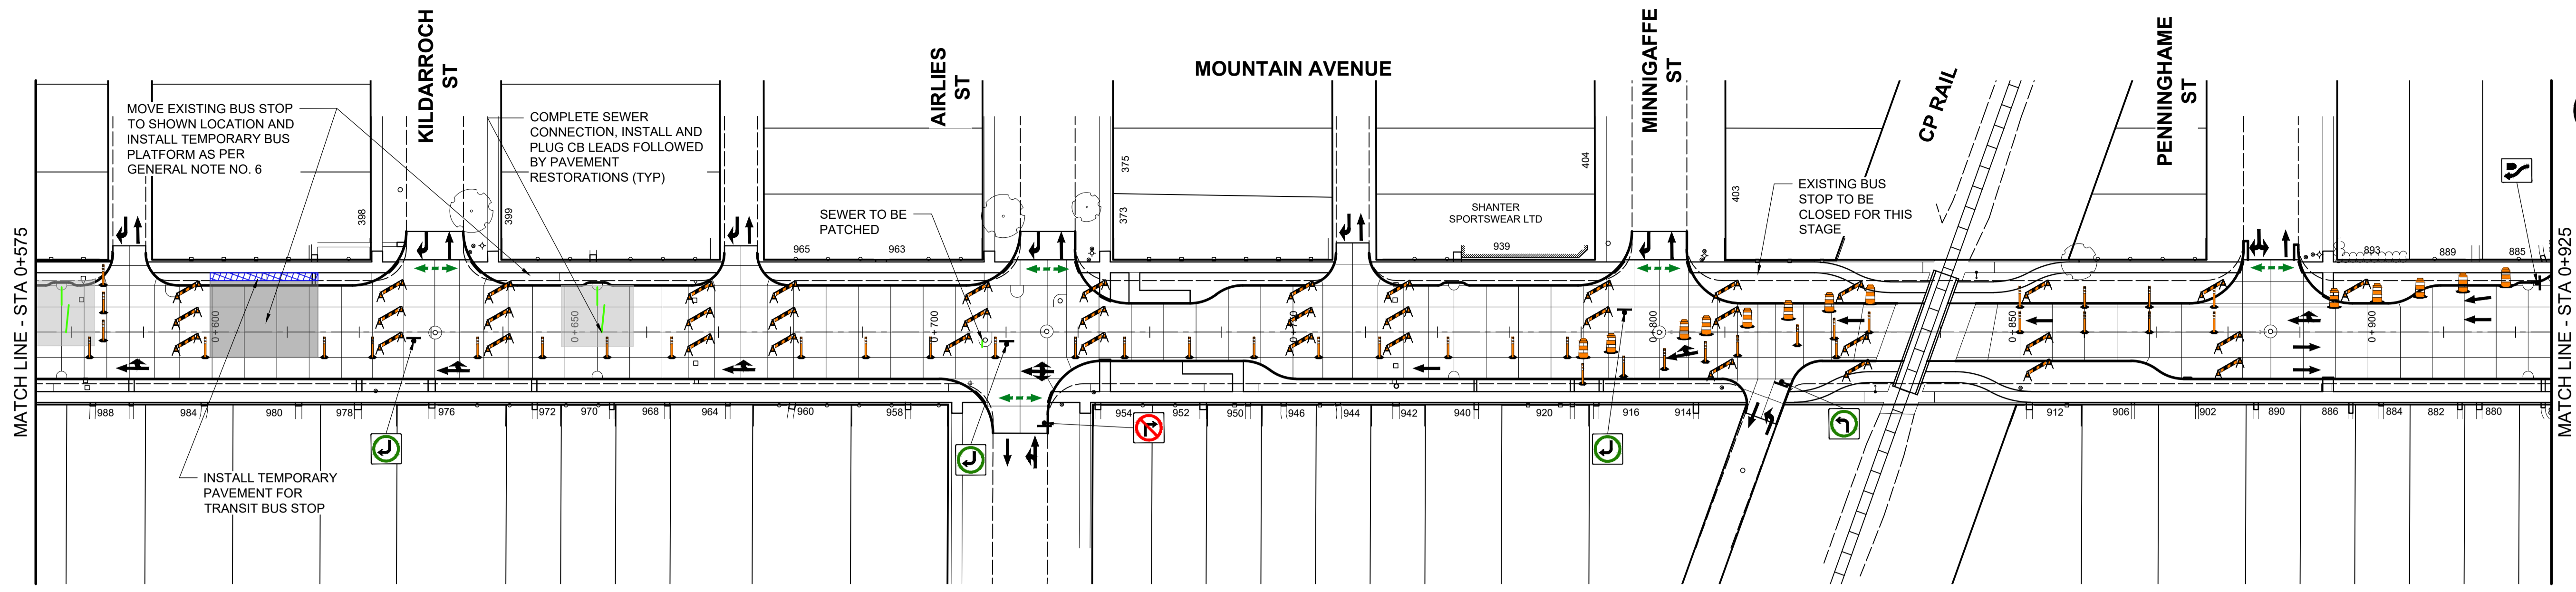

ISSUED FOR TENDER - R1

**CITY OF WINNIPEG  
MOUNTAIN AVENUE RECONSTRUCTION  
McPHILLIPS ST TO ARLINGTON ST**

**TRAFFIC SIGNAGE  
MOUNTAIN AVENUE**

**STAGE 1  
FIGURE ST-04**