




THE CITY OF WINNIPEG

WATER AND WASTE DEPARTMENT
ENGINEERING DIVISION

PORTAGE AVENUE INTERCEPTOR SIPHON REPLACEMENT AT OMAND'S CREEK

BID OPPORTUNITY 723-2021

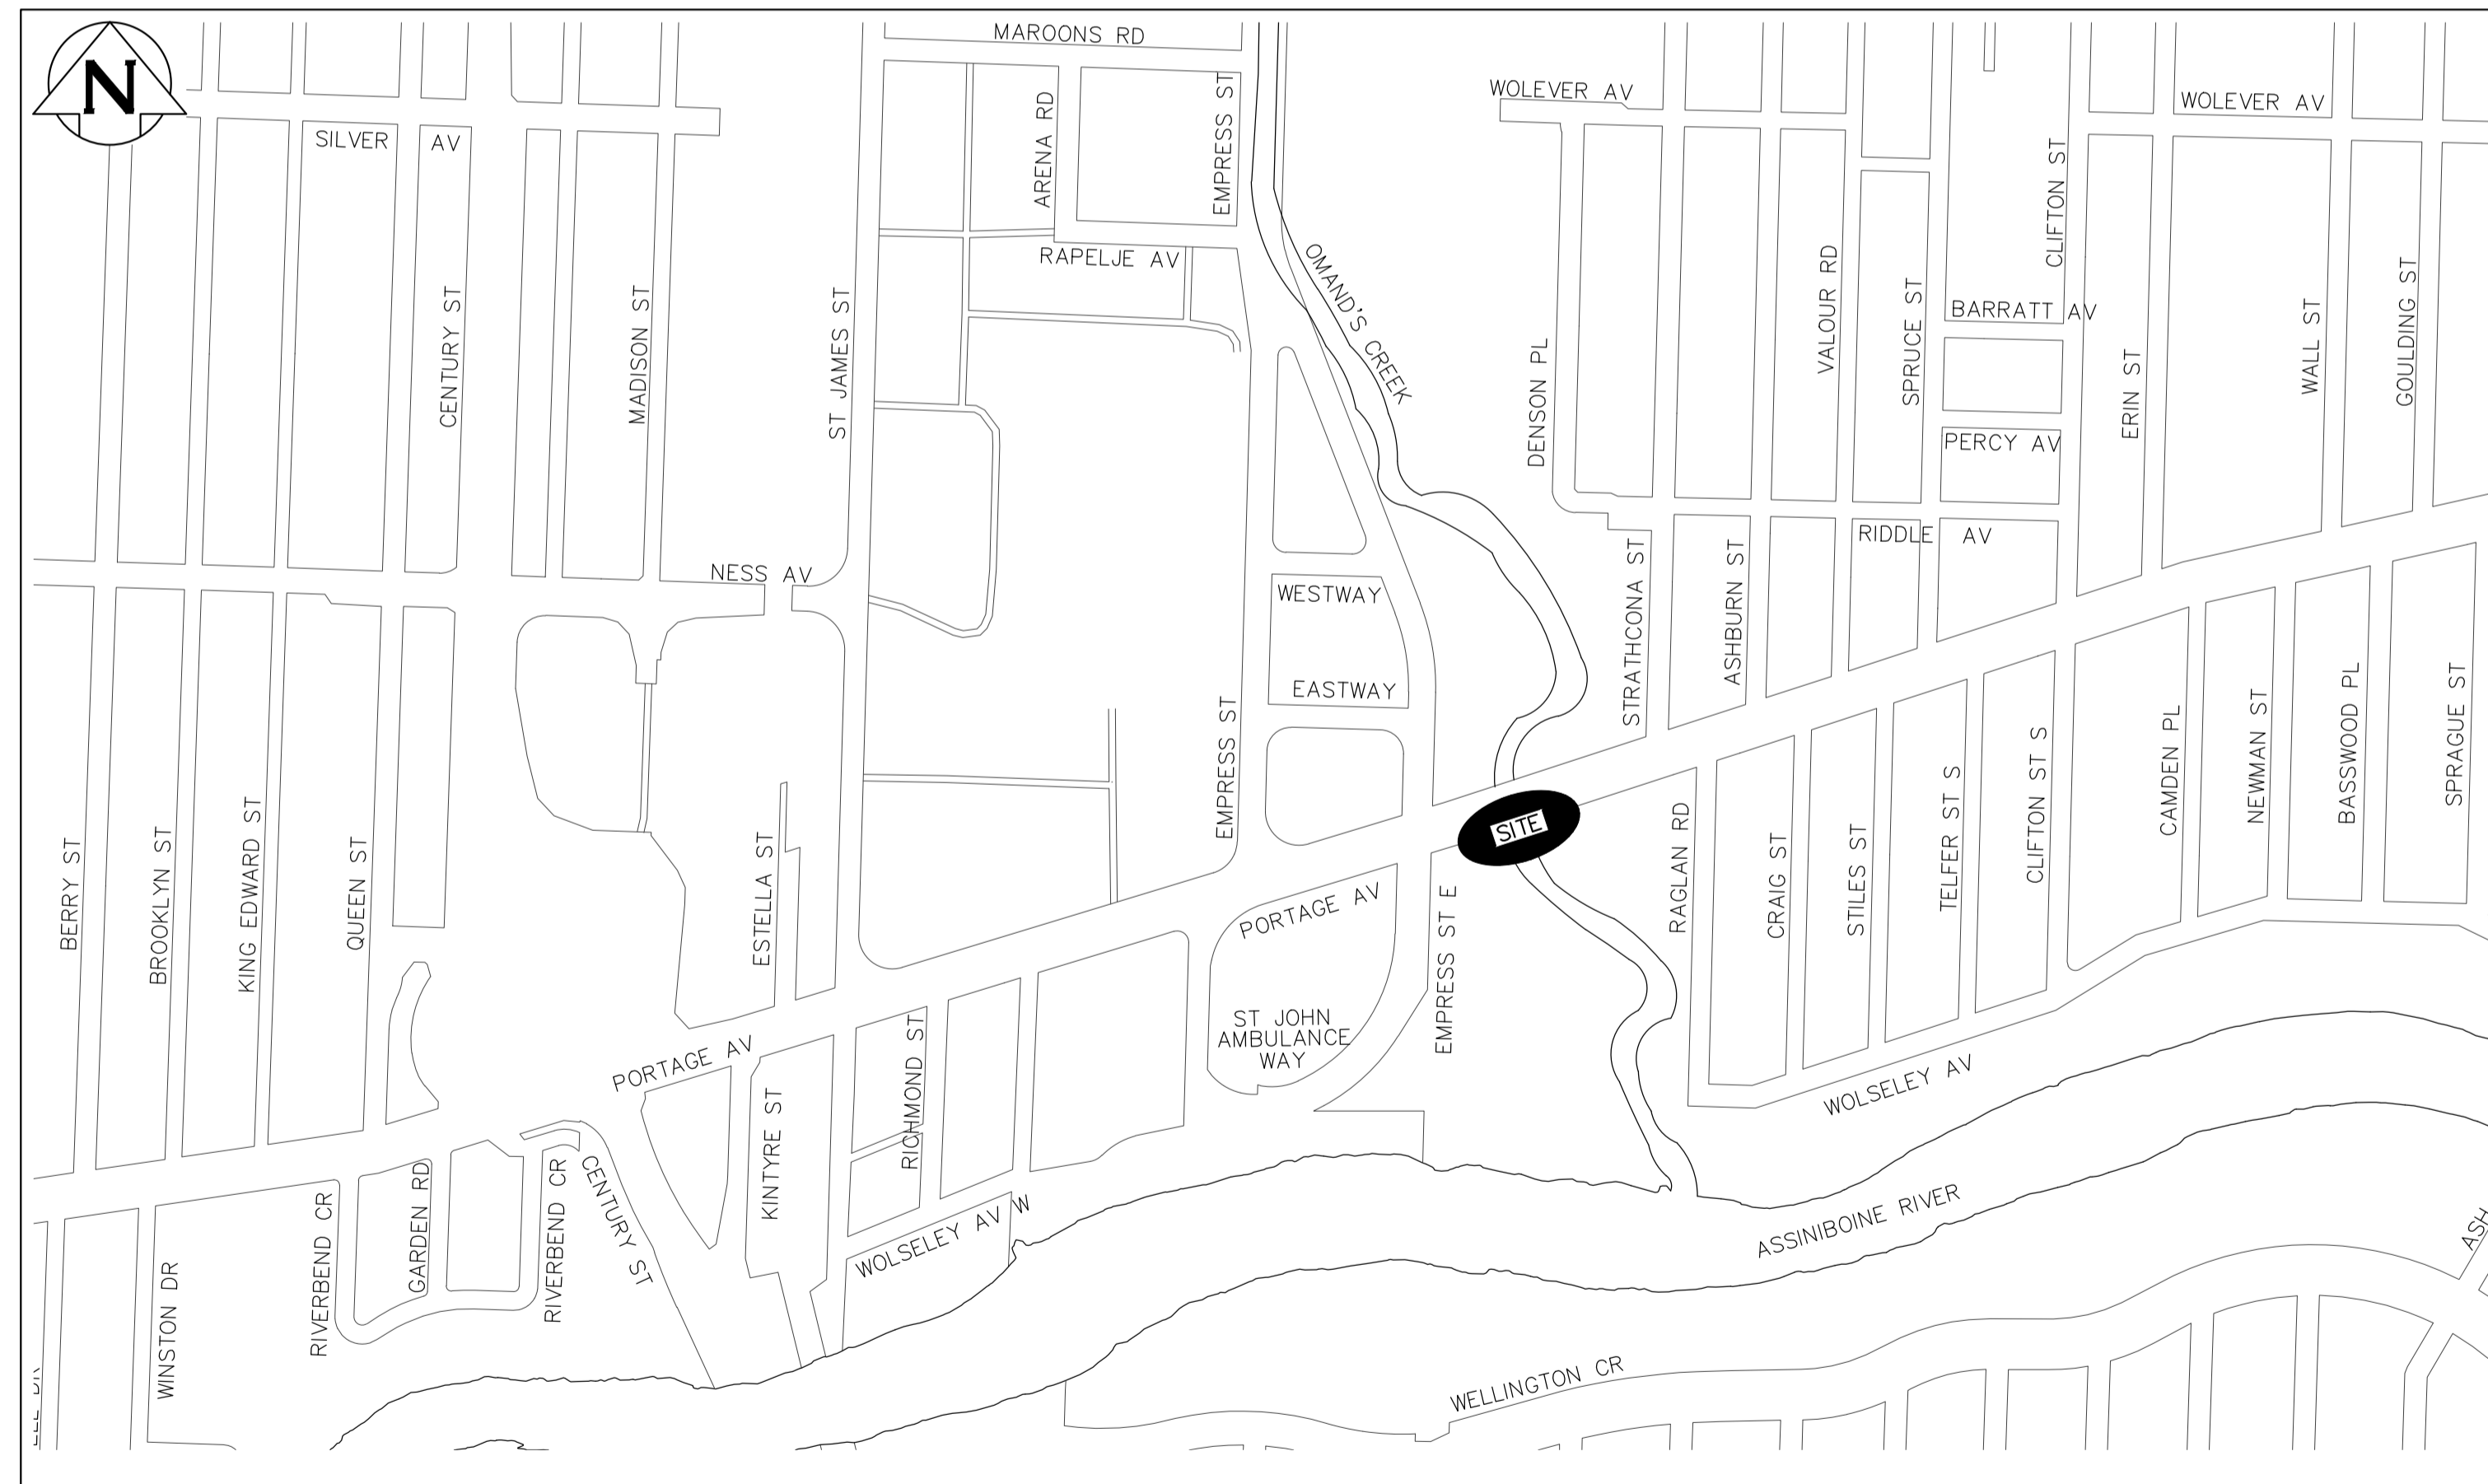

Rev 0

SHEET 1 OF 6
CITY DRAWING NUMBER



13024