
REFURBISHMENT OF THE CHILDREN'S AREA - MILLENNIUM LIBRARY TENDER NO.: 836 - 2021

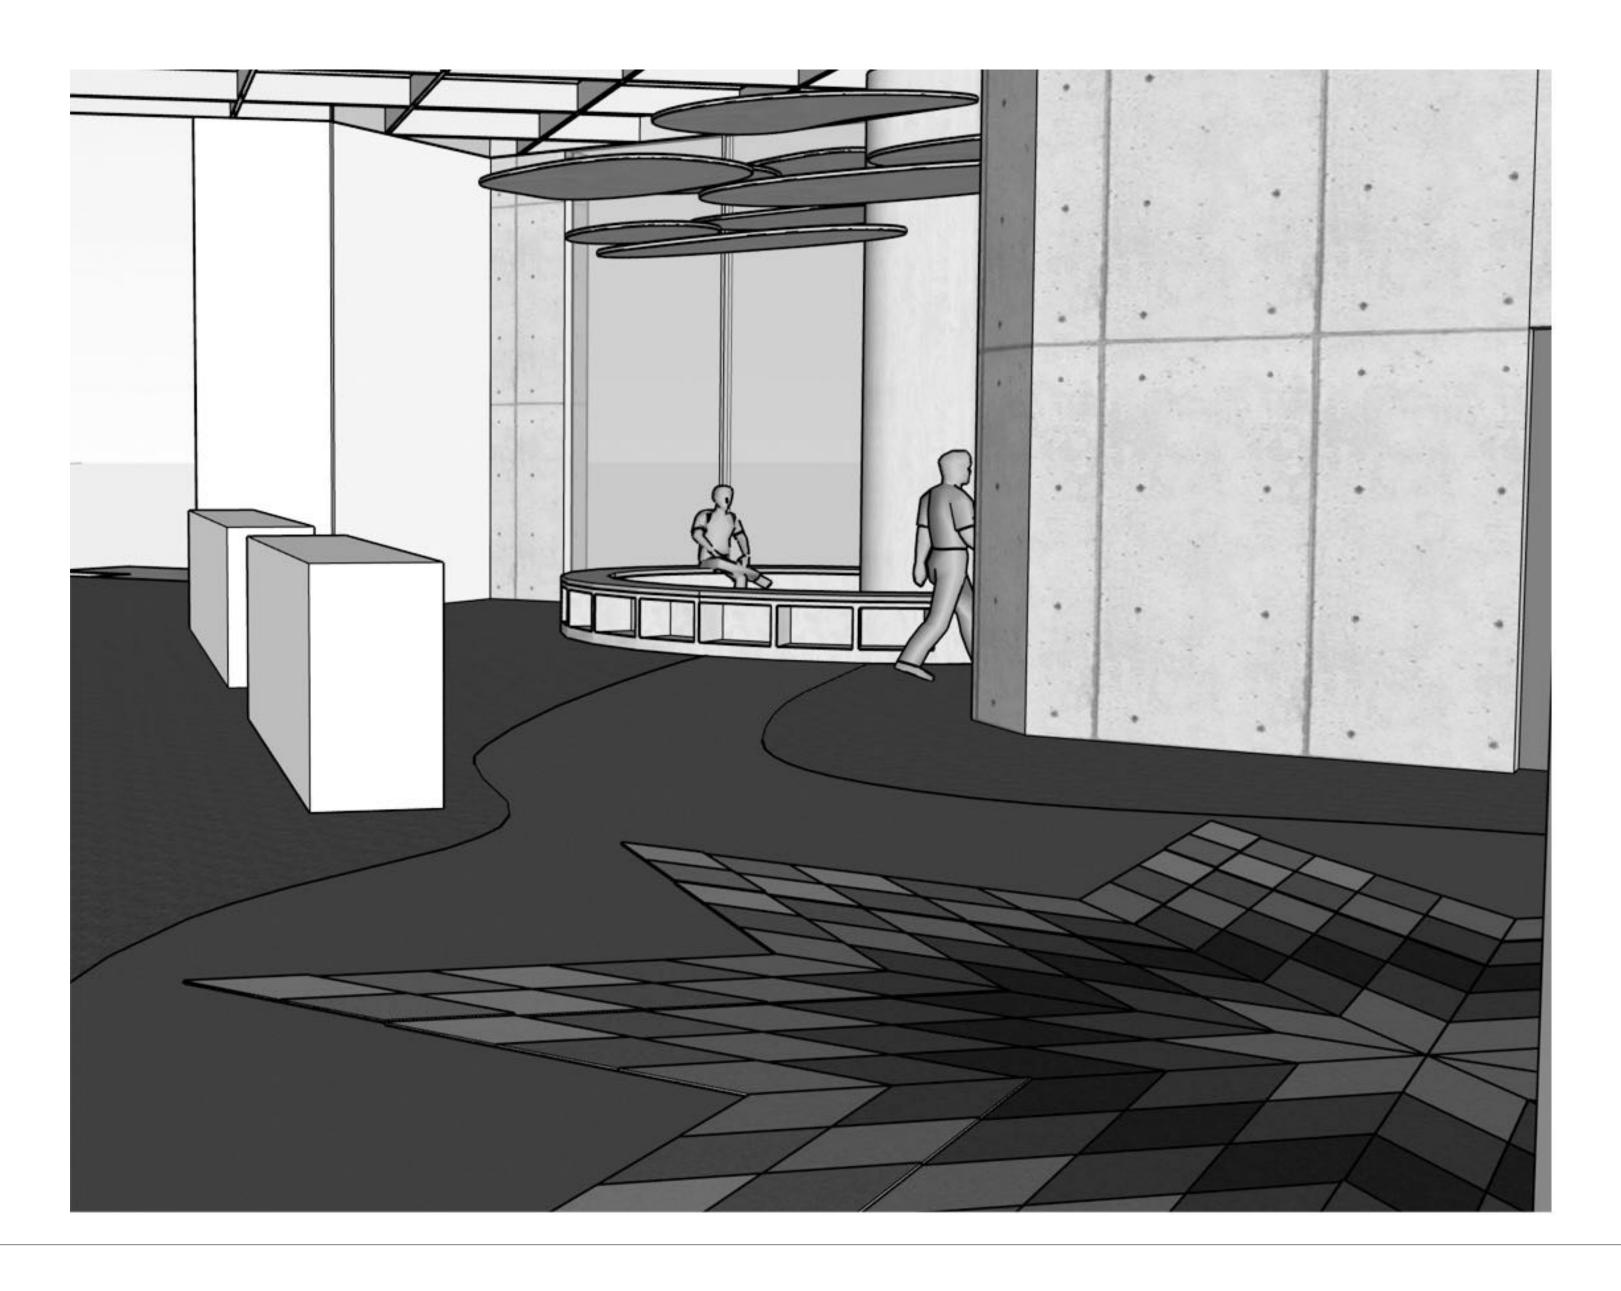

ARCHITECTURAL

WOVEN COLLABORATIVE 155- 472 MADISON STREET WINNIPEG, MANITOBA R3J 1J1

CONTACT: DESTINY SEYMOUR INTERIOR DESIGNER 204-391-7998

GENERAL NOTES

1. ALL DIMENSIONS TO BE VERIFIED ON SITE PRIOR TO CONSTRUCTION. ANY DISCREPENCIES PLEASE NOTIFY CONTRACT ADMINISTRATOR.

2. GENERAL CONTRACTOR TO COMPLY WITH ALL LOCAL, PROVINCIAL, AND FEDERAL CODES.

3. ALL NEW MATERIALS TO BE INSTALLED IN ACCORDANCE WITH MANUFACTURER'S RECOMMENDATIONS AND SPECIFICATIONS.

4. CONFIRM ALL EQUIPMENT ELECTRICAL REQUIREMENTS WITH CONTRACT ADMINISTRATOR.

ISSUED FOR TENDER

11/23/2021 DS



WOVEN COLLABORATIVE (204) 391-7998

PROJECT TITLE

Refurbishment of the Children's Area -Millennium Library Tender No.: 836 - 2021 CLIENT

Winnipeg Planning, Property and Development 4th floor - 185 King Street Winnipeg, Manitoba R3B 1J1

LOCATION 251 Donald Street Winnipeg, Manitoba R3C 3P5

DRAWING TITLE

DATE 2021-11-23

DRAWN BY

WOVEN COLLABORATIVE

A0