


SEWER JUNCTION INFORMATION FROM SEWER VIDEO INSPECTION		
SEWER ID S-MA60017196		
DISTANCE FROM MH60014814		
DISTANCE	DIAMETER	CLOCK
5.2	250	12:00

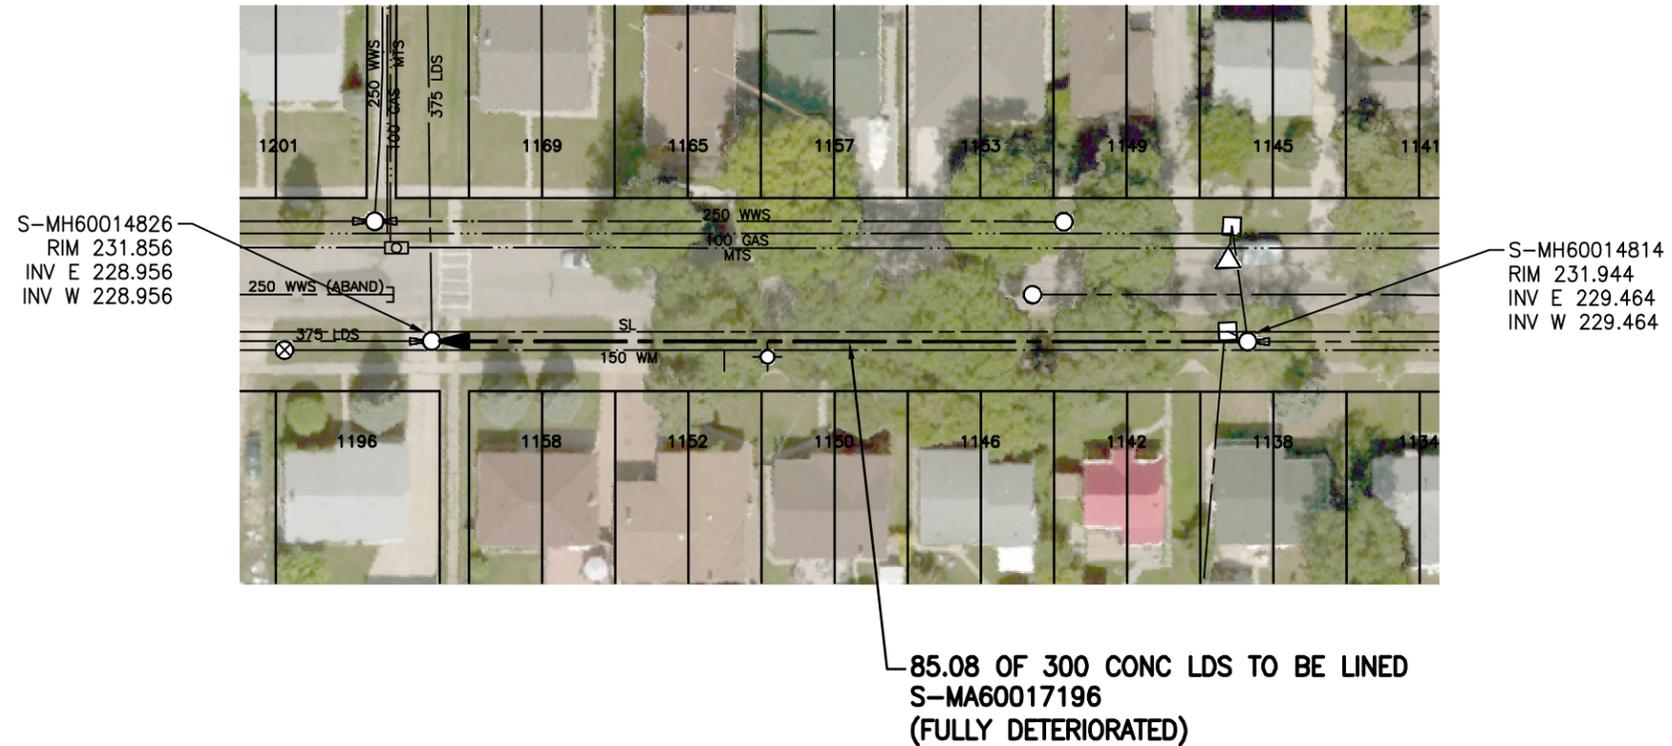

WALLER AVENUE



WARNING

IF POWER EQUIPMENT OR EXPLOSIVES ARE TO BE USED FOR EXCAVATION ON THIS PROJECT THE CONTRACTOR MUST:

- 1) NOTIFY THE GAS COMPANY OF THE PROPOSED LOCATION OF EXCAVATION.
- 2) TAKE PRECAUTION TO AVOID DAMAGE TO GAS COMPANY INSTALLATIONS.

SEE PROVINCIAL REGULATION 140/92 FOR DETAILS



Certificate of Authorization
Stantec Consulting Ltd.
No. 1301

FOR INDEX SEE
13107

METRIC

WHOLE NUMBERS INDICATE MILLIMETRES
DECIMALIZED NUMBERS INDICATE METRES



TENDER NO. 395-2022

LOCATION APPROVED UNDERGROUND STRUCTURES

SUPV. U/G STRUCTURES COMMITTEE DATE

NOTE:
LOCATION OF UNDERGROUND STRUCTURES AS SHOWN ARE BASED ON THE BEST INFORMATION AVAILABLE BUT NO GUARANTEE IS GIVEN THAT ALL EXISTING UTILITIES ARE SHOWN OR THAT THE GIVEN LOCATIONS ARE EXACT. CONFIRMATION OF EXISTENCE AND EXACT LOCATION OF ALL SERVICES MUST BE OBTAINED FROM THE INDIVIDUAL UTILITIES BEFORE PROCEEDING WITH CONSTRUCTION.

NO.	REVISIONS	DATE	BY
2	ISSUED FOR TENDER	22.06.21	RS
1	ISSUED FOR REVIEW	22.06.15	RS



DESIGNED BY	RS	CHECKED BY	RS
DRAWN BY	OS	APPROVED BY	RS
HOR. SCALE:	1:750	RELEASED FOR CONSTRUCTION:	KZ
VERTICAL:		DATE	22.06.21
DATE	22.05.17		

ENGINEER'S SEAL

CONSULTANT DRAWING NO.
C-III



THE CITY OF WINNIPEG WATER AND WASTE DEPARTMENT

2022 SEWER RENEWALS BY CIPP LINING
CONTRACT 5
WALLER AVENUE
1st MH W OF MARSHALL CR (E LEG)
TO 2nd MH W OF MARSHALL CR (E LEG)

SHEET	OF
13	34
CAD FILE DRAWING NUMBER 20599c-III.dwg	
CITY DRAWING NUMBER 13118	

V:\112\active\11220599\0300_drawing\0302_sheet_files\02_civil\20599c-111.dwg