




**1** PARAPET AND ROOF  
DETAIL AT PENTHOUSE  
1-0601B-80073-001 1:10

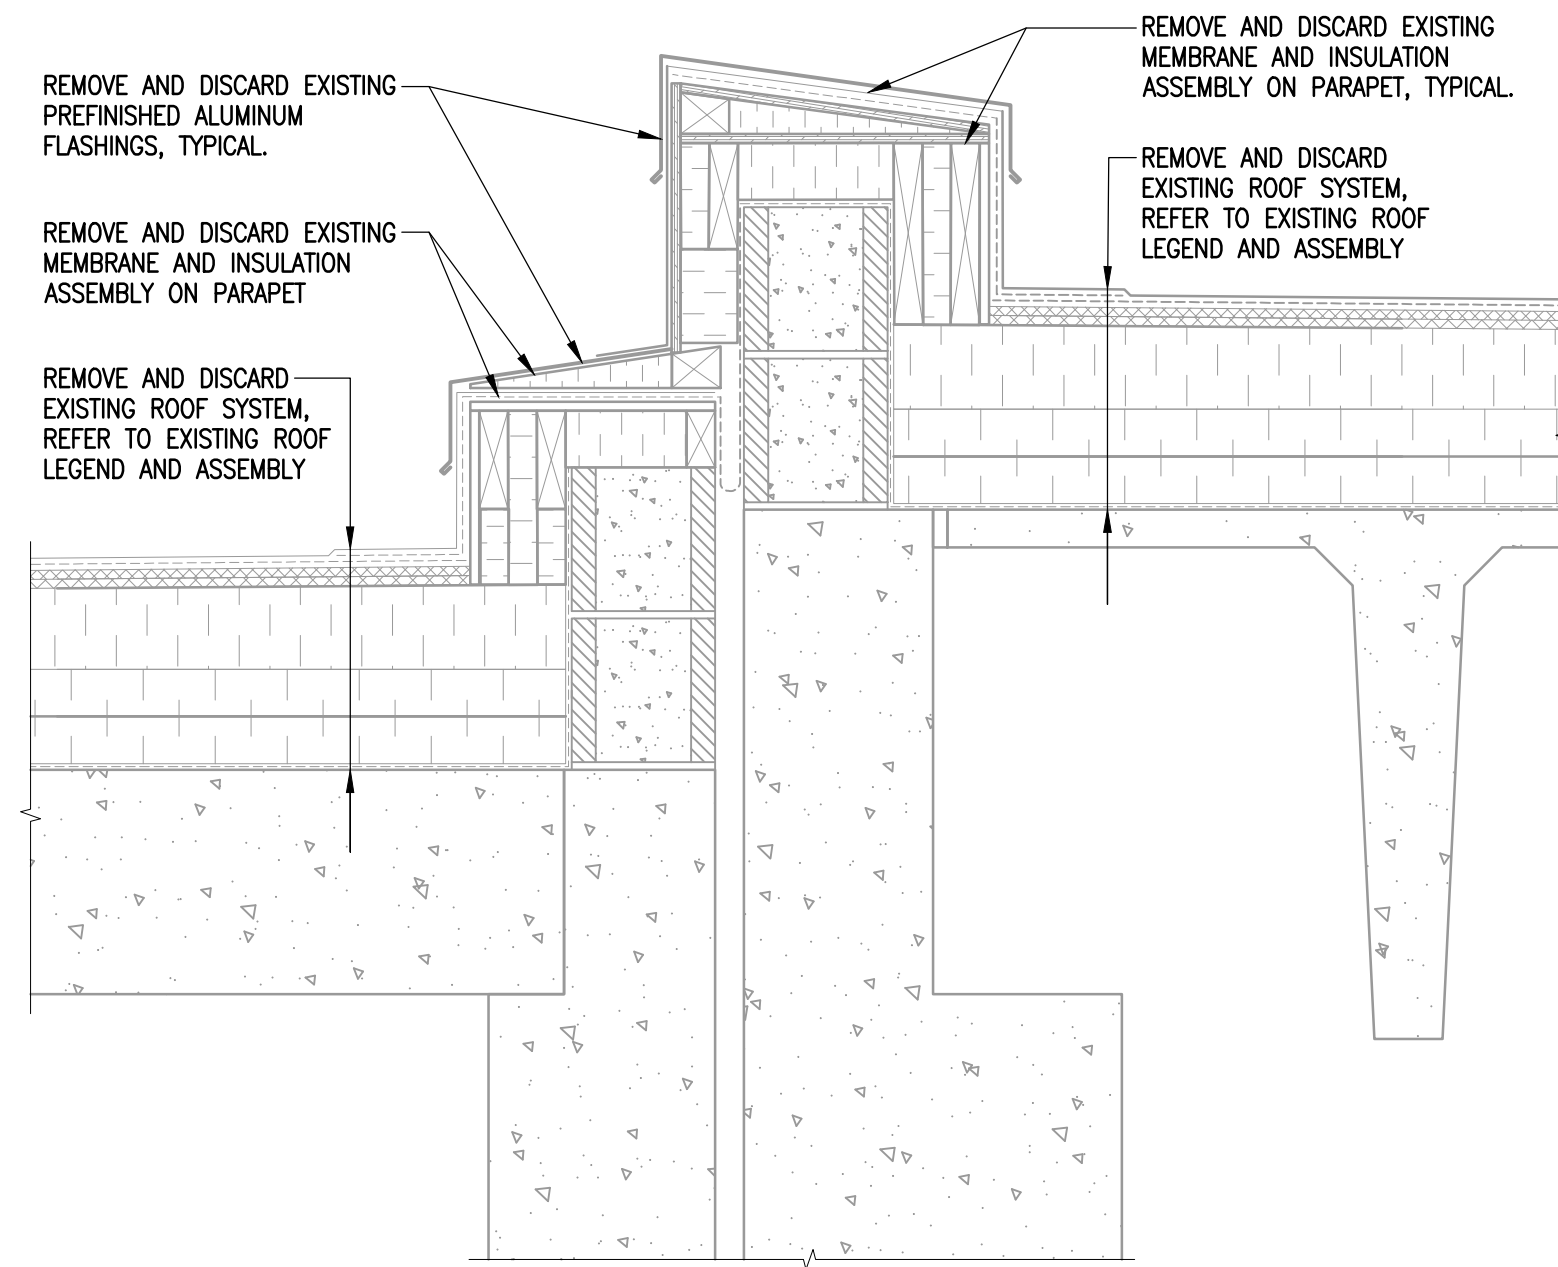


**2** ROOF TIE-IN AT PARAPET  
(CONCRETE DECK TO DOUBLE TEE)  
(AT VARYING ELEVATIONS)  
1-0601B-80073-001 1:10

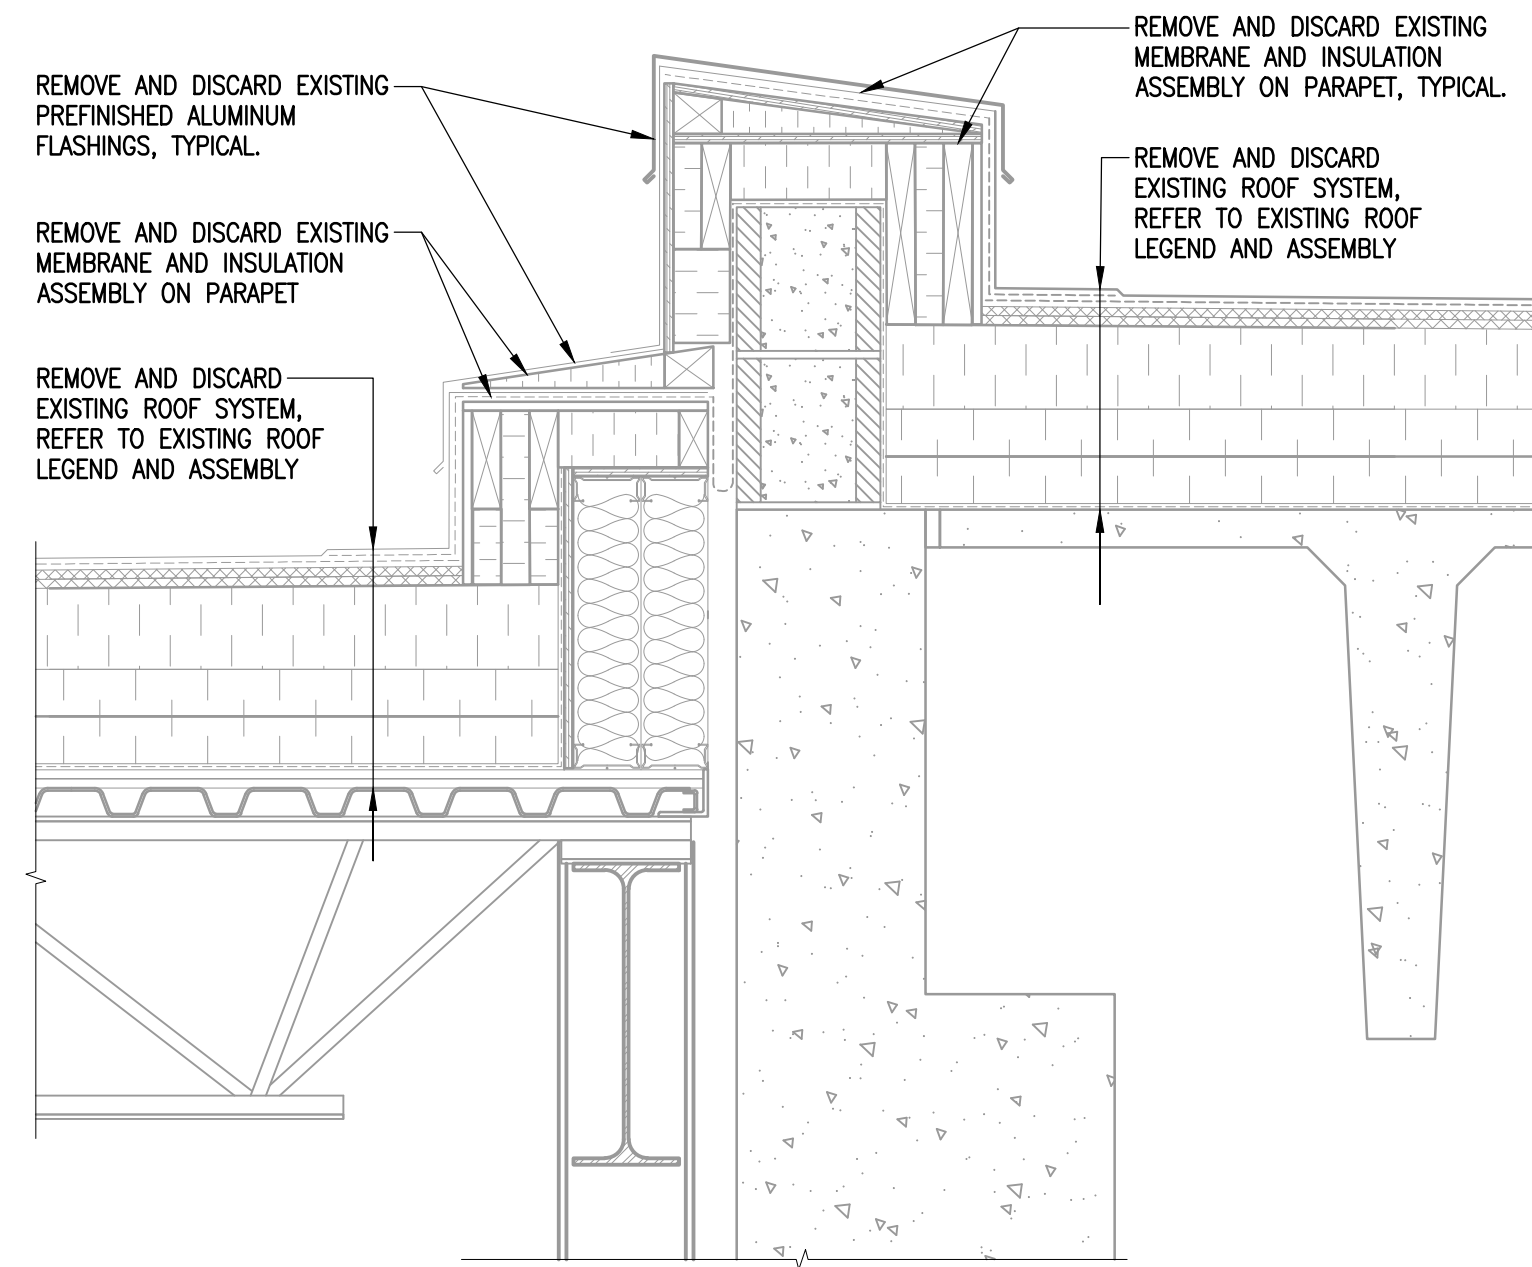


**3** ROOF TIE-IN AT PARAPET  
(STEEL DECK TO DOUBLE TEE)  
(AT VARYING ELEVATIONS)  
1-0601B-80073-001 1:10

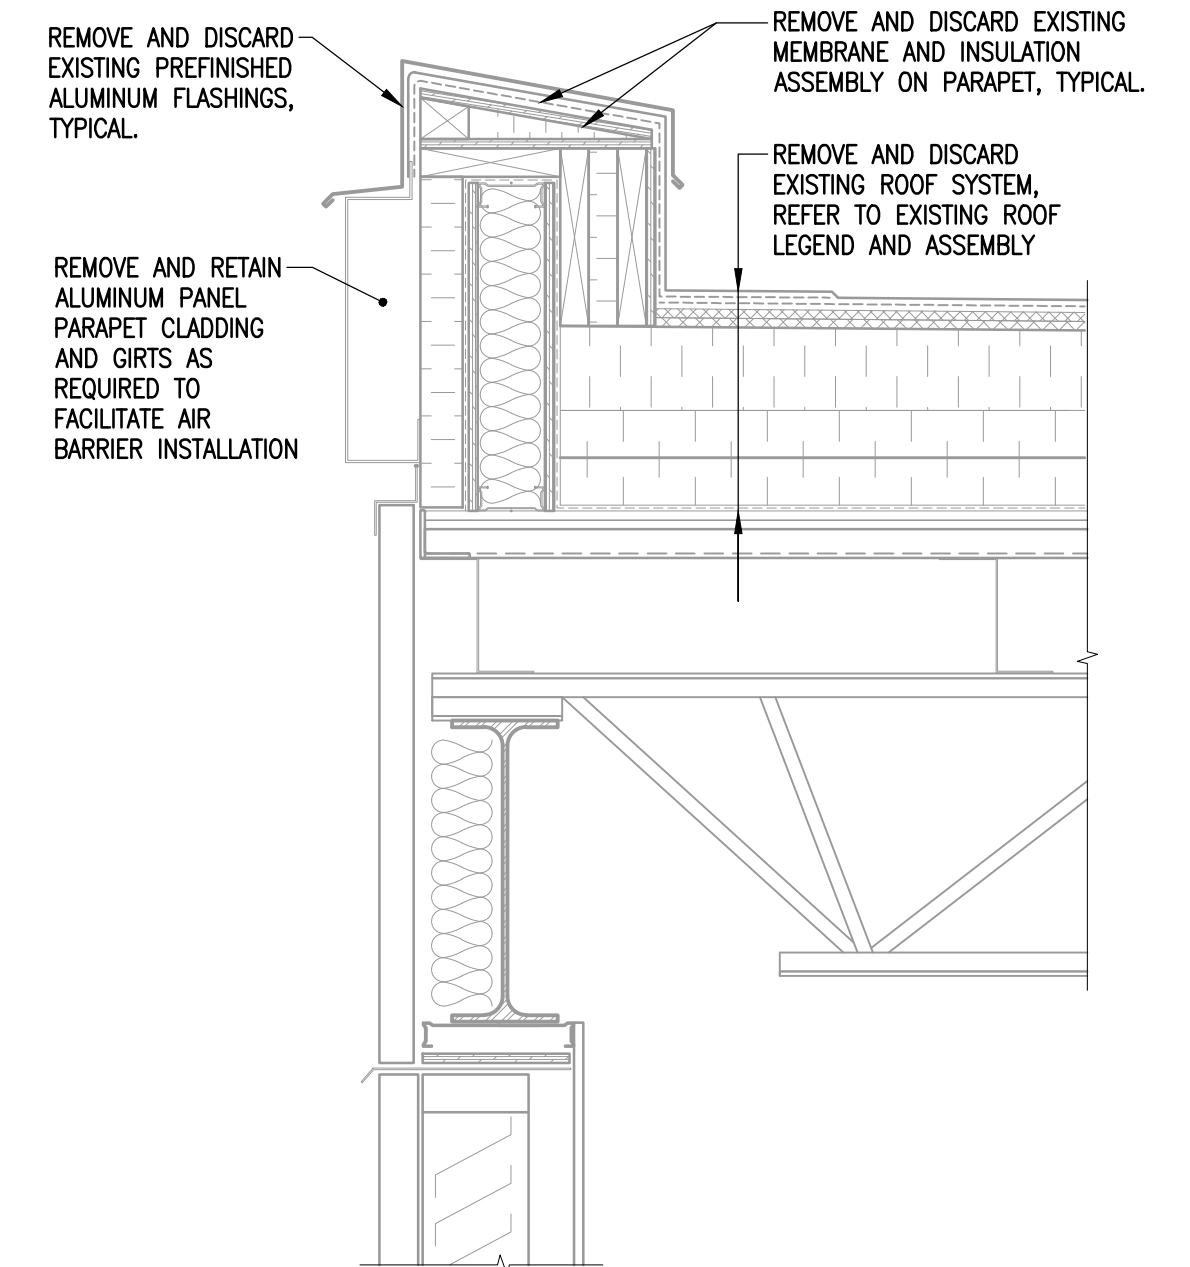


**4** TYPICAL SECTION AT LOUVERS  
1-0601B-80073-001 1:10

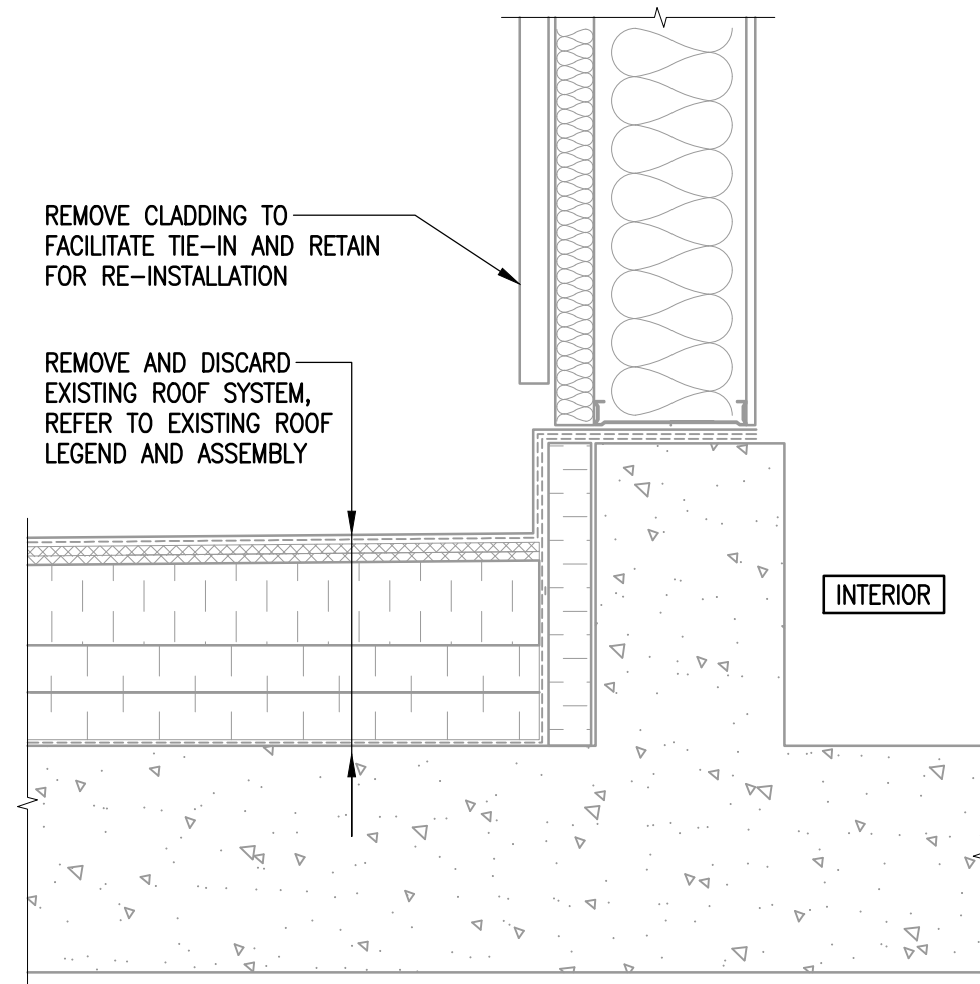


**5** BASE CURB ROOFING DETAIL  
1-0601B-80073-001 1:10

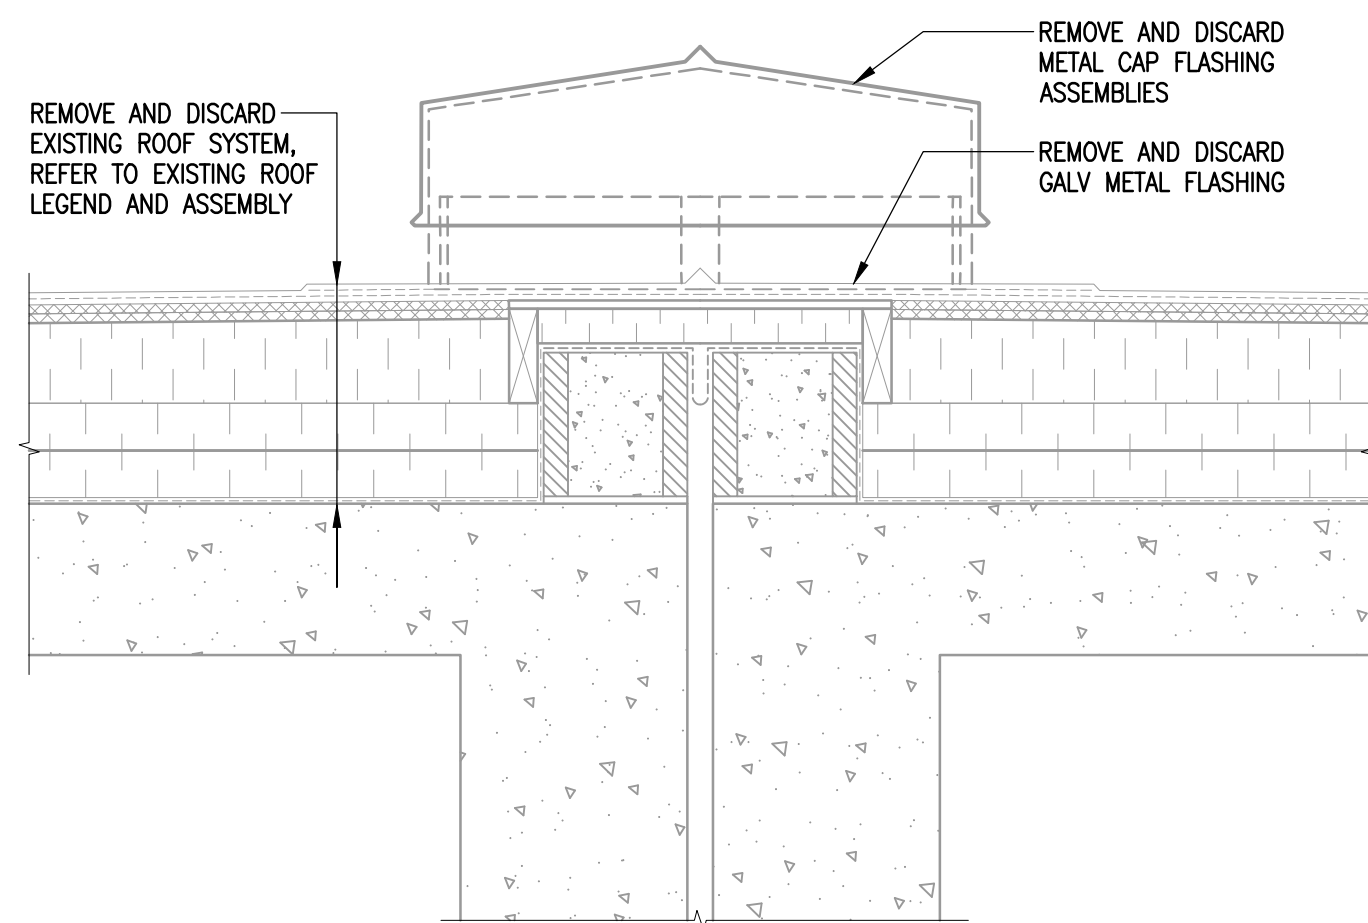

**6** SCUPPER DETAIL AT EXPANSION JOINTS  
1-0601B-80073-001 1:10

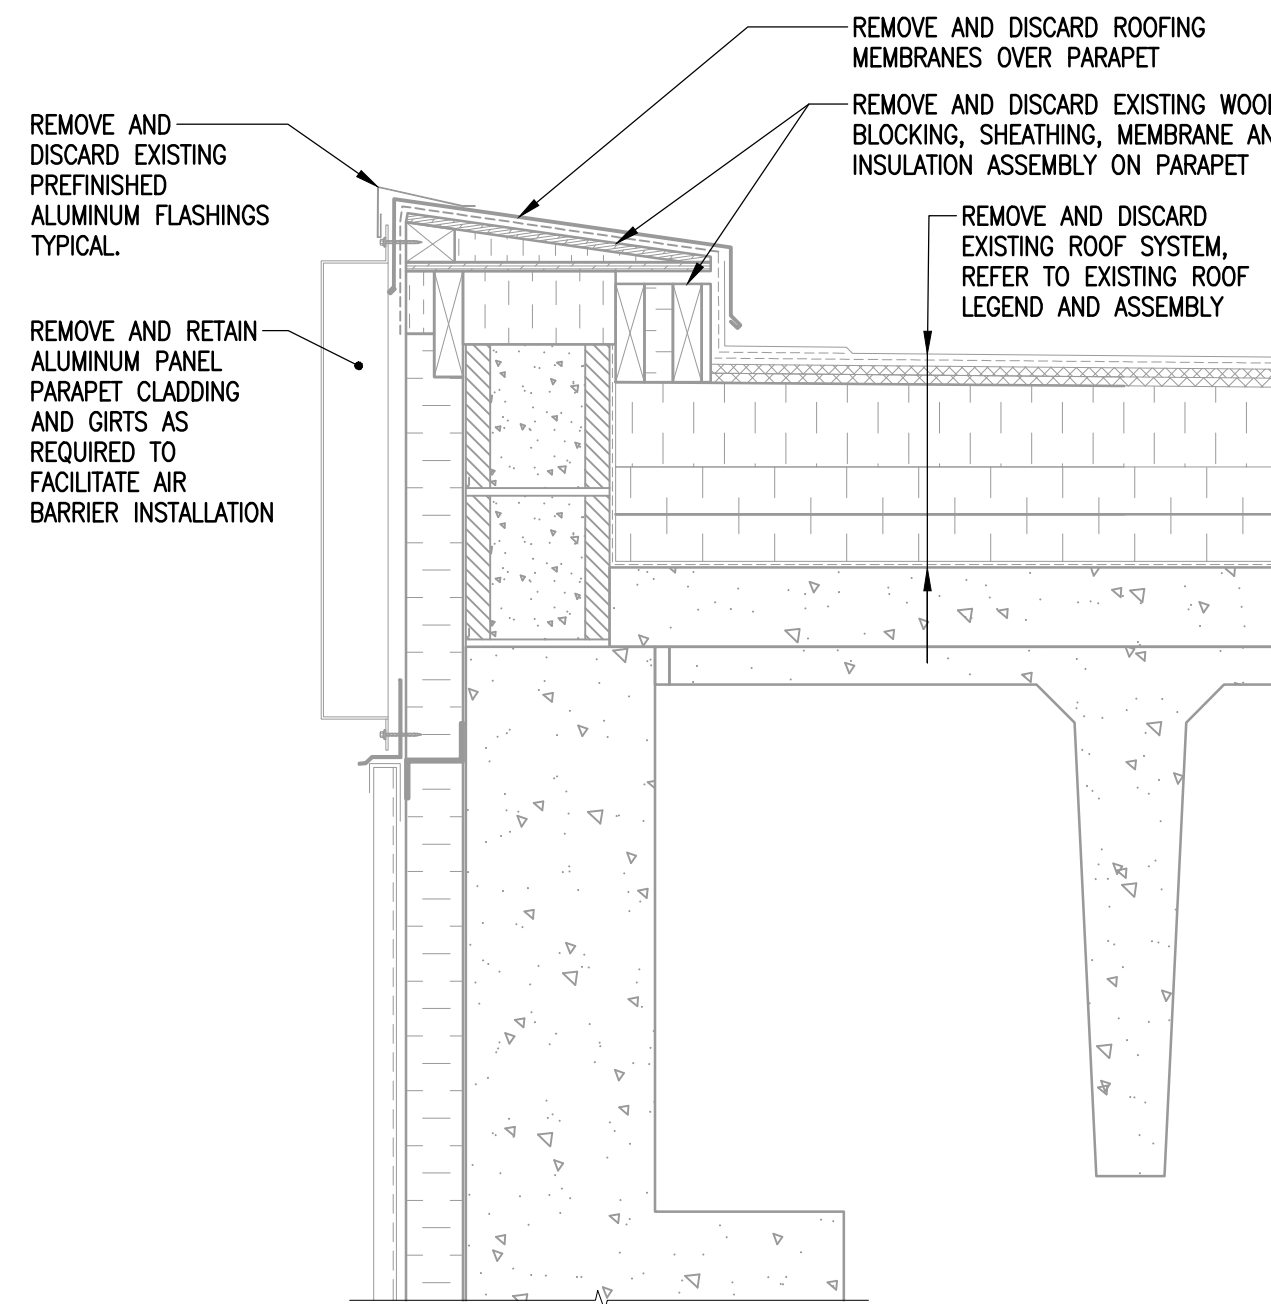

**7** SECTION AT LOW PARAPET  
1-0601B-80073-001 1:10

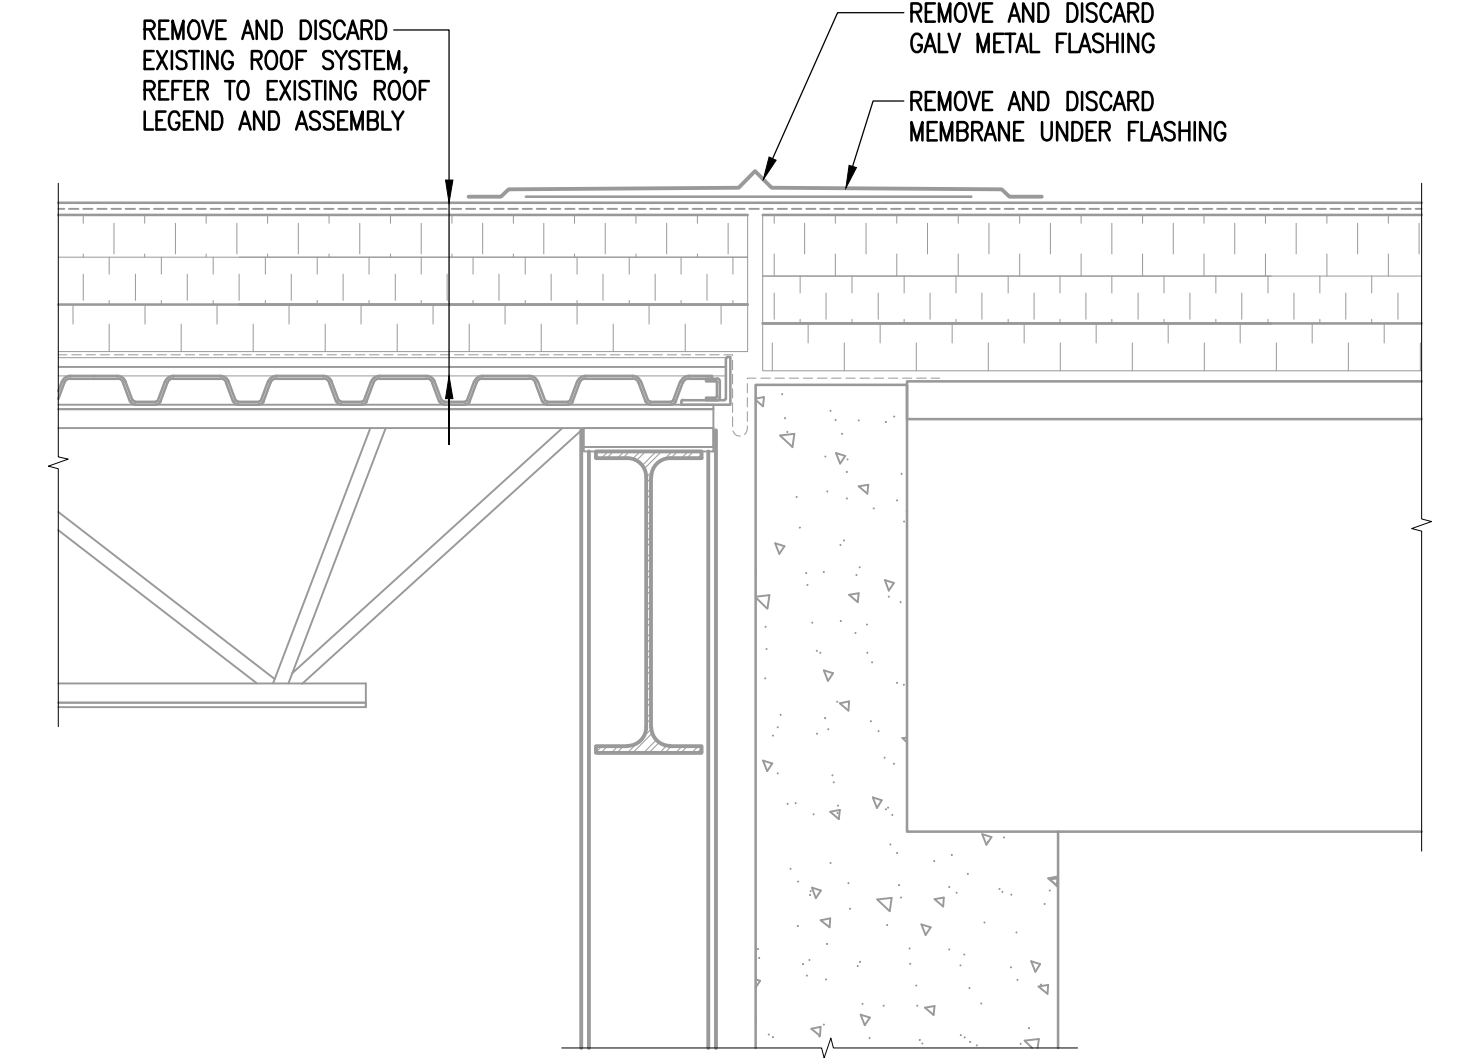

**8** ROOF TIE-IN AT SAME ELEVATION  
1-0601B-80073-001 1:10

10		
9		
8		
7		
6		
5	1-0601B-80067-001	BUILDING WM & WI ROOF DEMOLITION PLAN
4	1-0601B-80066-001	BUILDING WA ROOF DEMOLITION PLAN
3	1-0601B-80065-001	BUILDING WP ROOF DEMOLITION PLAN
2	1-0601B-80064-001	BUILDING WF, WR, WO & WC ROOF DEMOLITION PLAN
1	1-0601B-G0004-001	BUILDING NOTES, SCHEDULE & LEGENDS
NO.	DRAWING NUMBER	REFERENCE DRAWING TITLE
REFERENCE DRAWINGS		

**EG ENGINEERS  
GEOSCIENTISTS  
MANITOBA**  
Certificate of Authorization  
Crosier Kilgour & Partners Ltd.  
No. 235

B.M. ELEV.					
DESIGNED BY	GJH	CHECKED BY	JAW	DATE	2023/03/21
DRAWN BY	LOL	APPROVED BY	GJH	DATE	2023/03/21
SCALE:	1:10	RELEASED FOR CONSTRUCTION BY:		DATE	
NO.	ISSUED FOR TENDER	23/03/21	GJH	DATE	2023/03/21
NO.	REVISIONS			DATE	

ENGINEER'S SEAL  
PROVINCE OF MANITOBA  
**J.A. WELLS**  
23/03/21  
REGISTERED PROFESSIONAL ENGINEER  
CONSULTANT DRAWING NO. S3.2

**THE CITY OF WINNIPEG**  
WATER AND WASTE DEPARTMENT  
ENGINEERING DIVISION  
DRINKING WATER TREATMENT PLANT  
MAIN BUILDING  
ROOF REPLACEMENT  
BUILDING  
ROOF DEMOLITION  
DETAILS 2 OF 4  
CITY FILE NUMBER  
**W-1049**  
SHEET 1 OF 1  
CITY DRAWING NUMBER  
1-0601B-80073-001