




1 GAS FIRED UNIT HEATER AND AIR HANDLING UNIT STACK DETAIL
1-0601B-80074-001 1:10

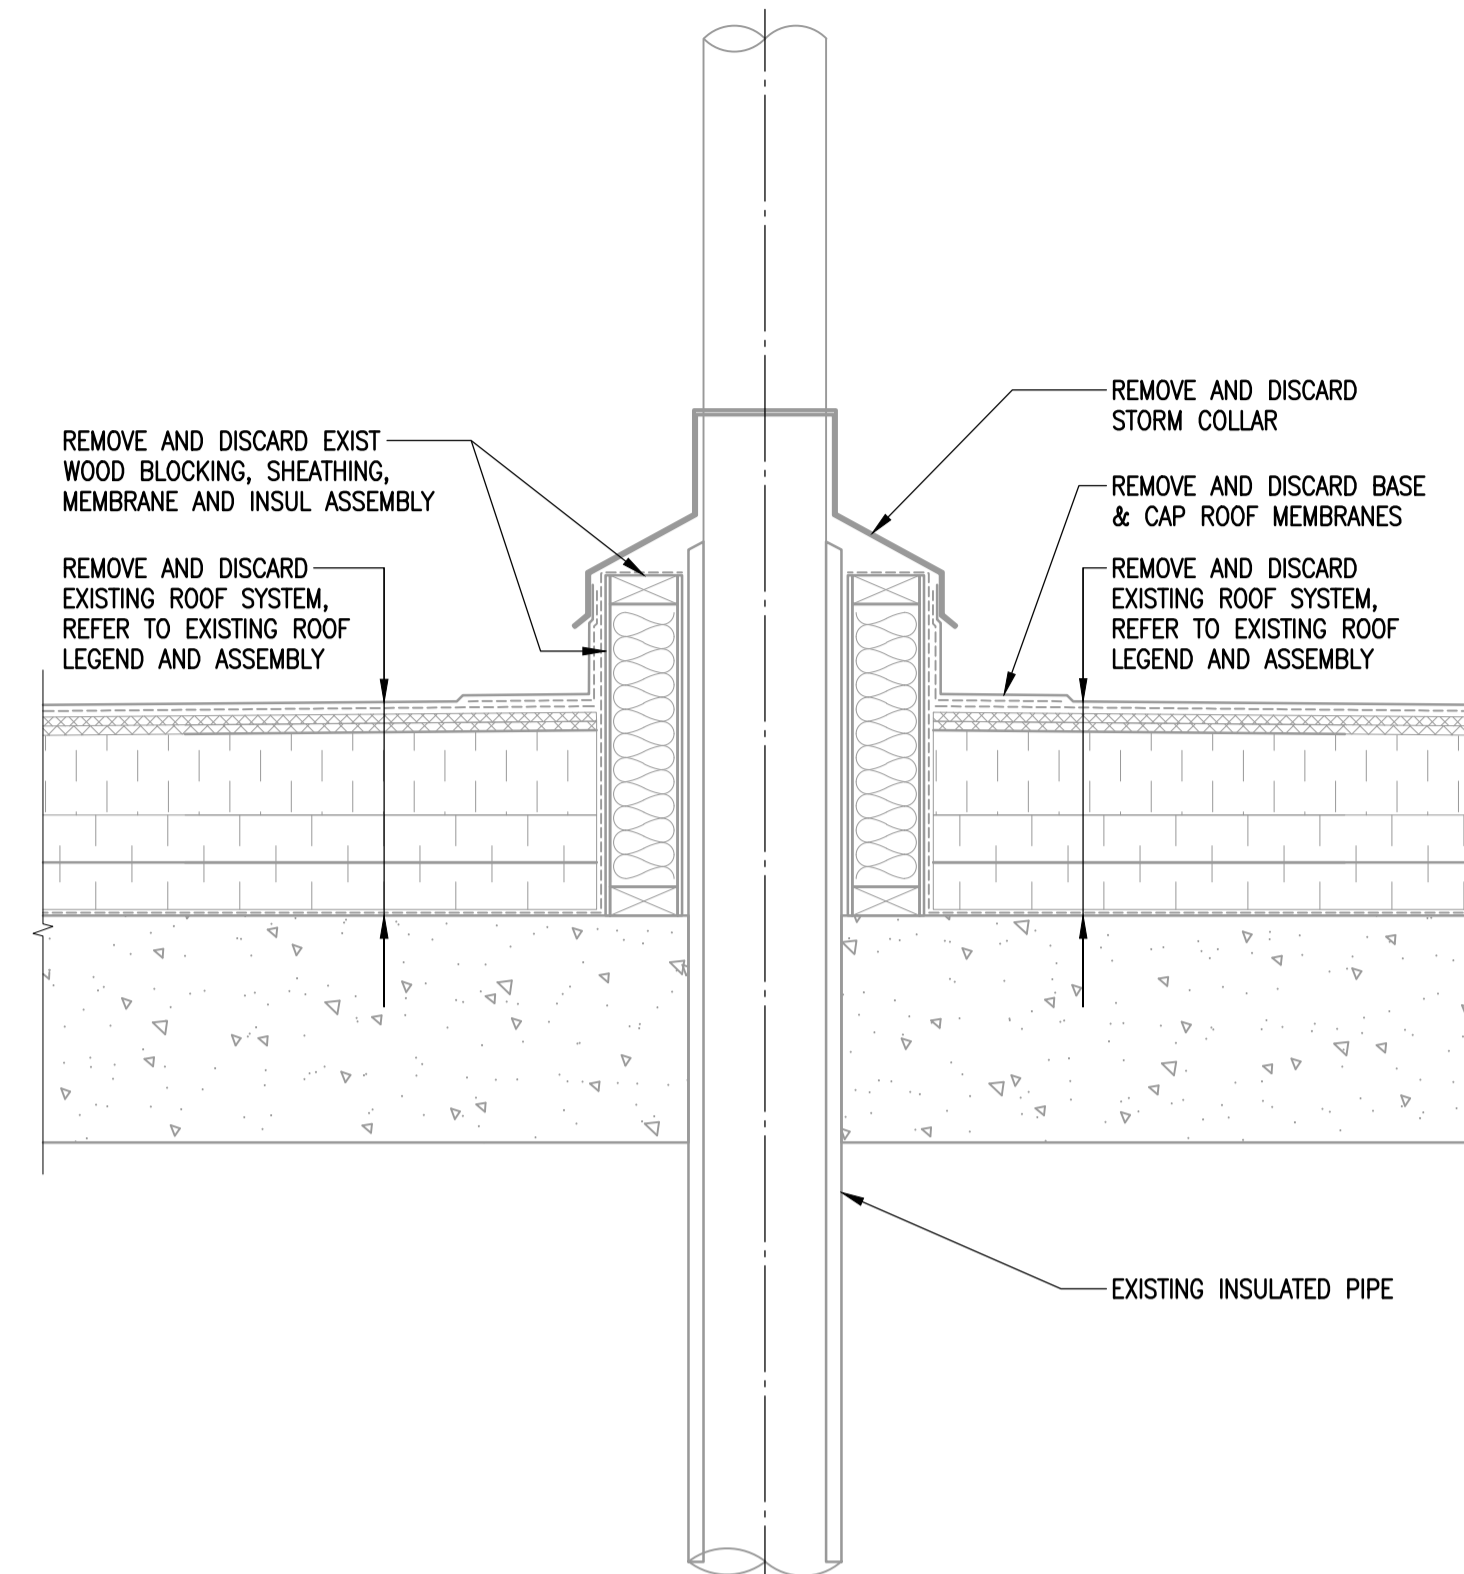


2 INSULATED PIPE DETAIL
1-0601B-80074-001 1:10

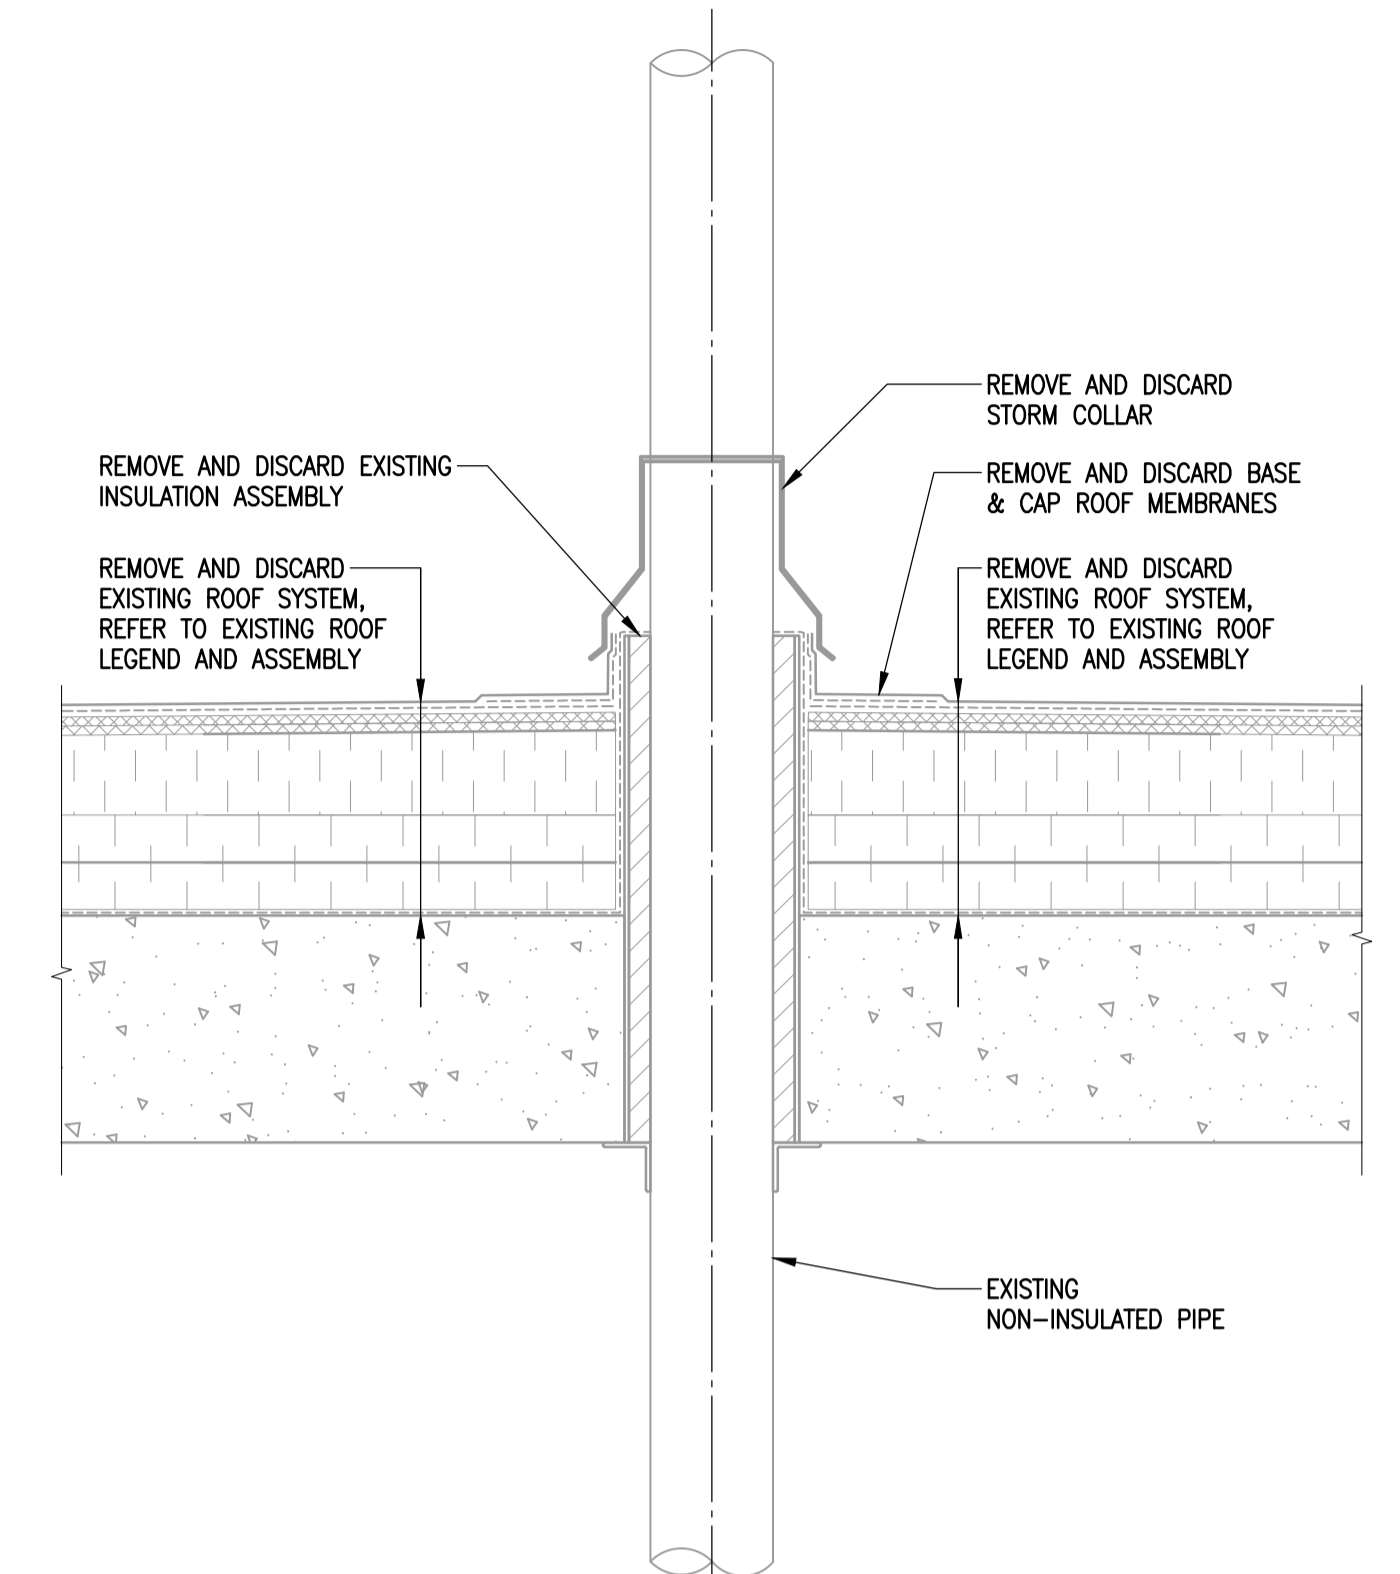


3 NON-INSULATED PIPE DETAIL
1-0601B-80074-001 1:10

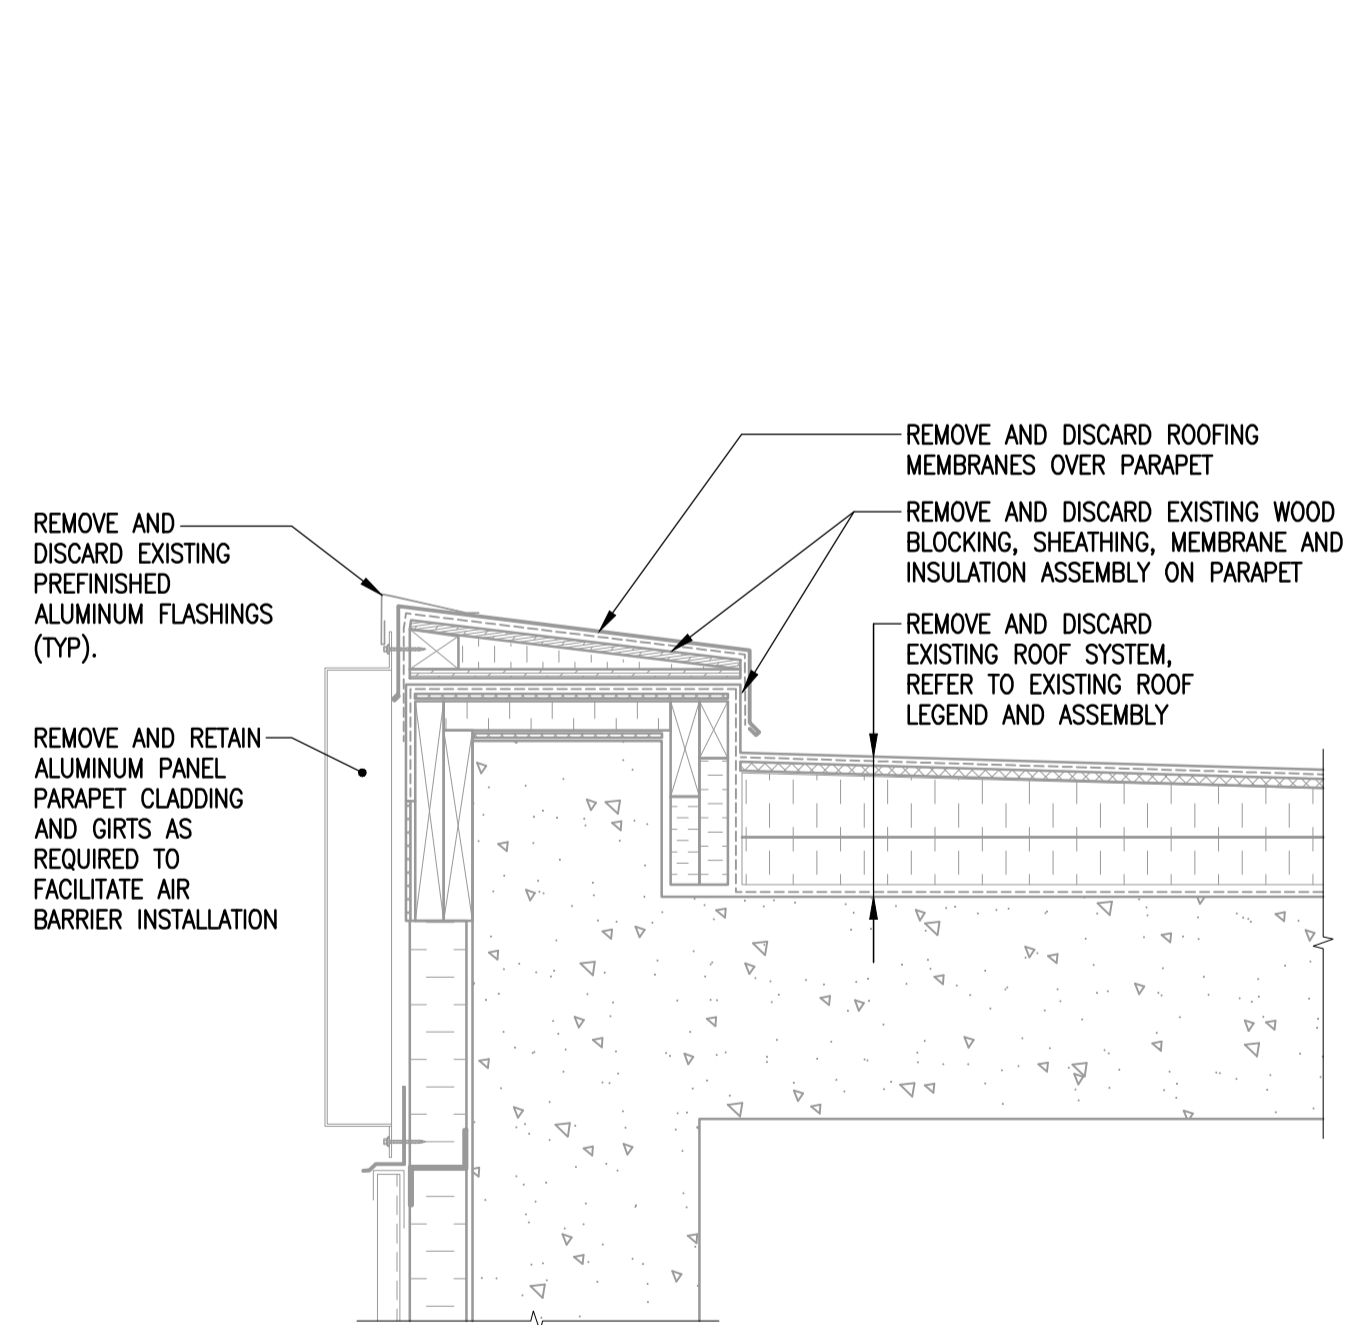


4 ROOFING TIE-IN DETAIL
1-0601B-80074-001 1:10

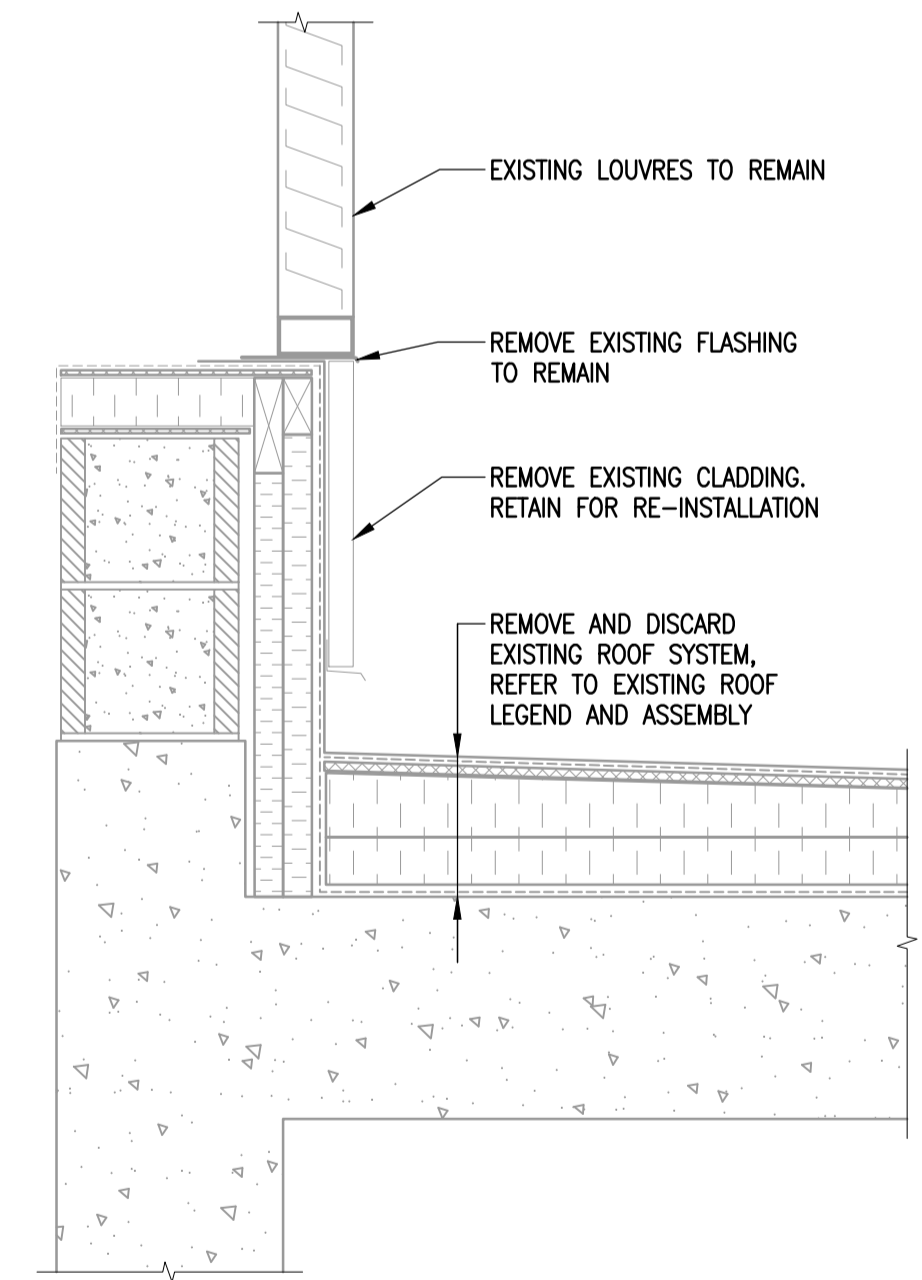

5 ROOFING TIE-IN DETAIL (AT LOUVRES)
1-0601B-80074-001 1:10

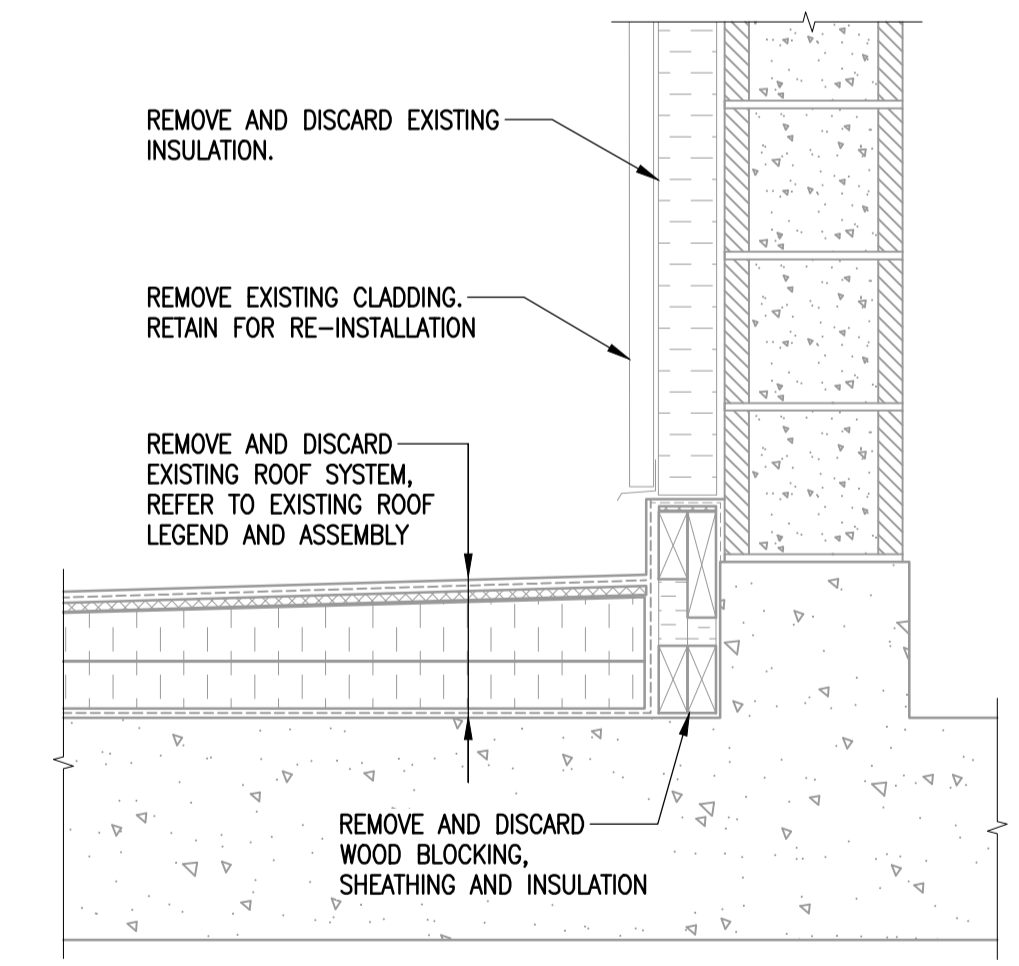

6 ROOFING TIE-IN DETAIL
1-0601B-80074-001 1:10

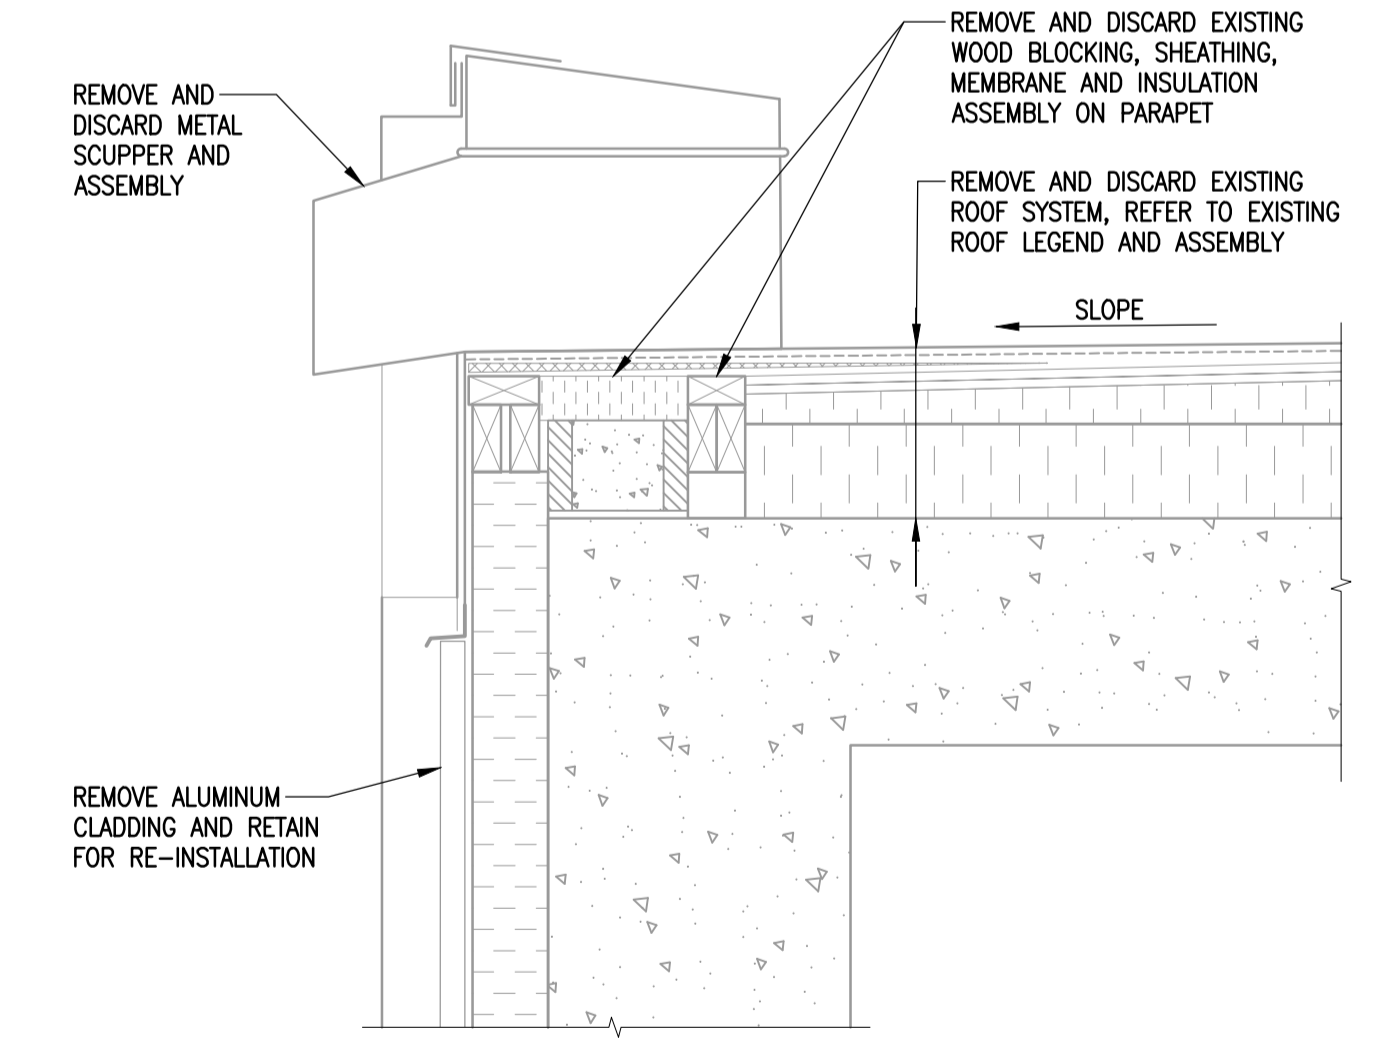

7 SCUPPER DETAIL
1-0601B-80074-001 1:10

10		
9		
8		
7		
6		
5		
4		
3	1-0601B-80067-001	BUILDING WM & WI ROOF DEMOLITION PLAN
2	1-0601B-80064-001	BUILDING WF, WR, WO & WC ROOF DEMOLITION PLAN
1	1-0601B-G0004-001	NOTES, SCHEDULE AND LEGENDS
NO.	DRAWING NUMBER	REFERENCE DRAWING TITLE
REFERENCE DRAWINGS		

ENGINEERS GEOSCIENTISTS MANITOBA
Certificate of Authorization
Crosier Kilgour & Partners Ltd.
No. 235

B.M. ELEV.					
DESIGNED BY	GJH	CHECKED BY	JAW	300-275 Carlton Street Winnipeg, Manitoba R3C 5R6 T 204.943.7501 F 204.943.7507 2022-1008	ENGINEER'S SEAL
DRAWN BY	LOL	APPROVED BY	GJH	Crosier Kilgour & Partners Ltd. CONSULTING STRUCTURAL ENGINEERS	
SCALE:	1:10	RELEASED FOR CONSTRUCTION BY:			
00	ISSUED FOR TENDER	23/03/21	GJH		CONSULTANT DRAWING NO. S3.3
NO.	REVISIONS	DATE	BY	DATE	
				2023/03/21	

THE CITY OF WINNIPEG
WATER AND WASTE DEPARTMENT
ENGINEERING DIVISION

DRINKING WATER TREATMENT PLANT
MAIN BUILDING
ROOF REPLACEMENT

BUILDING
ROOF DEMOLITION
DETAILS 3 OF 4

CITY FILE NUMBER
W-1049

SHEET 1 OF 1

CITY DRAWING NUMBER
1-0601B-80074-001