



Valour Community Centre – Orioles Site Frontage Redevelopment

PUBLIC ENGAGEMENT SUMMARY

September 2017

Background

The Valour Community Centre – Orioles Site is one of the oldest community club locations in Winnipeg, first opening its doors in the West End in 1948. The facility also acts as an important hub for community programs supporting nearby students, families, and seniors.

Under the Parks and Recreation Enhancement Program, the club is currently redeveloping a paved area on the south side of the property near Burnell Street and St. Matthews Avenue. With the intent of making the site more inviting, the City is developing a master plan for the front entrance of the Community Centre and investigating in a number of new features and facilities.

Engagement

A public engagement process explored the desire for amenities such as a bike park and possible reorientation of the community gardens. Surface treatments and fencing preferences were added to the broader conversation on what the community prioritized when redeveloping the site. Winnipeggers could provide comment through an online survey or in-person at an information session.

Promotion

The event and survey were promoted through a variety of mediums:

- A total of **6** posts were shared through the City of Winnipeg's Facebook and Twitter accounts.
- The event was promoted through the Office of Public Engagement's email distribution list with more than **7,000** recipients.
- Advertised through a mail drop in the area.
- The event was promoted through the DMSMCA newsletter.

What We Heard

Survey respondents expressed a strong preference for prioritizing actions that will make the site more inviting (70%). Other preferences were for: community garden improvement (23%), adding bike park concept 2 (9%) and adding additional activity to the site (7%).

Eight-three percent (83%) of respondents felt that changing the fencing around the site would make the area more inviting. Removal of the fence (first choice for 48%) or a lower fence (first choice for 43%) were the popular alterations.

Two concept drawings for a new bike park were shared with information session and website visitors. Seventy-three percent (73%) of respondents indicated they liked the idea of a bike park.

Forty-two percent (42%) of respondents indicated that they use the current community gardens. Two concepts were shared during the engagement process, with a slight preference (42%) to move the gardens near the building. Respondents shared support (78% in favour) to add wood chips to the land surrounding the raised bed planters.

Next Steps

Using the feedback provided, the design team has made the following changes from the original designs:

- More project budget has been allocated towards elements such as fencing to make the space more inviting.
- Image panels are included in the design to enhance the entry and create a more inviting space.
- The tall light standards along the sidewalk on St. Matthews will be replaced with more pedestrian scaled lighting and include banners, enhancing the appeal of the St. Matthews frontage.
- Funding from the Land Dedication Reserve Fund was provided to the Daniel McIntyre St. Matthews Community Association to build new community garden boxes and the City's Forestry Department will work with the group to provide new woodchips for the garden area.
- New fencing between the garden and the rest of the site will be part of the construction project.
- The bike track elements were reduced in size and the space became more of a smaller child bike path combined with functional walkway connections through the space.
- Grass will be planted surrounding the pathway with areas to sit or picnic.
- New benches, a picnic table, bike rack and waste receptacles will be installed.
- Several trees will be planted to provide shade.

Construction is expected to start in September 2017.

View the bid opportunity and designs here:

http://www.winnipeg.ca/MatMgt/FolderContents.asp?FOLDER_NAME=605-2017&YEAR=2017



Valour Community Centre – Orioles Site Frontage Redevelopment

PUBLIC ENGAGEMENT SUMMARY

September 2017

Engagement Activities		
Date(s)	Technique	Description
March 15, 2017	Website	Launched at winnipeg.ca/valourorioles
March 21, 2017	Information session	Held in the gymnasium at the Orioles site between 6:30 p.m.- 8 p.m. Approximately 30 people attended the event and 24 exit surveys (see appendix 3) were collected. Another 2 exit surveys were dropped off at the Daniel McIntyre St. Matthews Community Association (DMSMCA) office.
March 22 – April 4, 2017	Online survey (See appendix 3)	Collected 49 responses.

Thank you to all those who provided their feedback on the improvement plan. The information was very valuable to the development of the plan.

Appendix 1 - Event Promotion Poster



YOU'RE INVITED

**ORIOLES COMMUNITY
CENTRE FRONTAGE**

**REDEVELOPMENT
OPEN HOUSE**

JOIN IN THE CONVERSATION FOR THE ORIOLES
COMMUNITY CENTRE FRONTAGE (SOUTH SIDE)
REDEVELOPMENT PLANS


LIGHT REFRESHMENTS WILL BE SERVED

MARCH 21 | 6:30 - 8 PM

**ORIOLES COMMUNITY CENTRE
448 BURNELL STREET**

For more info please contact Shauna Prociuk at the City of
Winnipeg at shaunaprociuk@winnipeg.ca or (204) 986-3938 or

Vanessa Kuzina at Daniel McIntyre St. Matthews Community
Association at greening@dmsmca.ca or (204) 774-7005

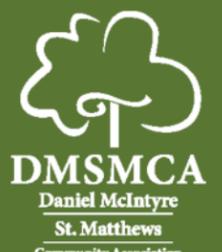

Appendix 2 - Open House Boards

Valour C. C. Orioles St. Matthews Frontage Improvements

WELCOME

Under the Parks and Recreation Enhancement Program, there is funding in place to redevelop a portion of the south side of the community centre property along St. Matthews Avenue. The intent is to make the site more inviting and useable for the community. This project includes an overall site plan for the area along St. Matthews Ave that can be completed in phases as funding becomes available. The community gardens located within that space will be retained and possibly reconfigured based on the best fit for the site as a whole.

We welcome your input on the proposed site layouts and amenity options as shown on the following boards.

Please find two overall site plan concepts that each includes a different layout for the gardens and bike park styles. The bike park is designed to complement and enhance the popularity of the Orioles Bike Cage and to bring more amenities that children of all ages can enjoy. We are also open to other suggestions on this site and welcome your feedback. We do not have enough funding available to complete the entire plan as shown, therefore we want to hear from you on what your priorities for redevelopment are in order to determine which portions of work occur first.

- Please provide your comments and input on the preferred layout and amenities as well as any priorities you think should be considered for the site.
- Please grab a sticky note, write your comments and post them on the boards.
- Please also fill out a **QUESTIONNAIRE** to ensure we receive all your comments

THANK YOU!

Valour C. C. Orioles St. Matthews Frontage Improvements



COMMUNITY GARDEN BOXES ON ASPHALT, SECURELY FENCED




FENCE, HOCKEY LIGHTS, BASKETBALL, BUILDING FACADE



SEPERATED FROM THE COMMUNITY BY TALL FENCES



DAVID WAGNER ASSOCIATES INC.
44-480 RIVER AVENUE • WINNIPEG, MB • R3L 0C6 • (204) 452-2426

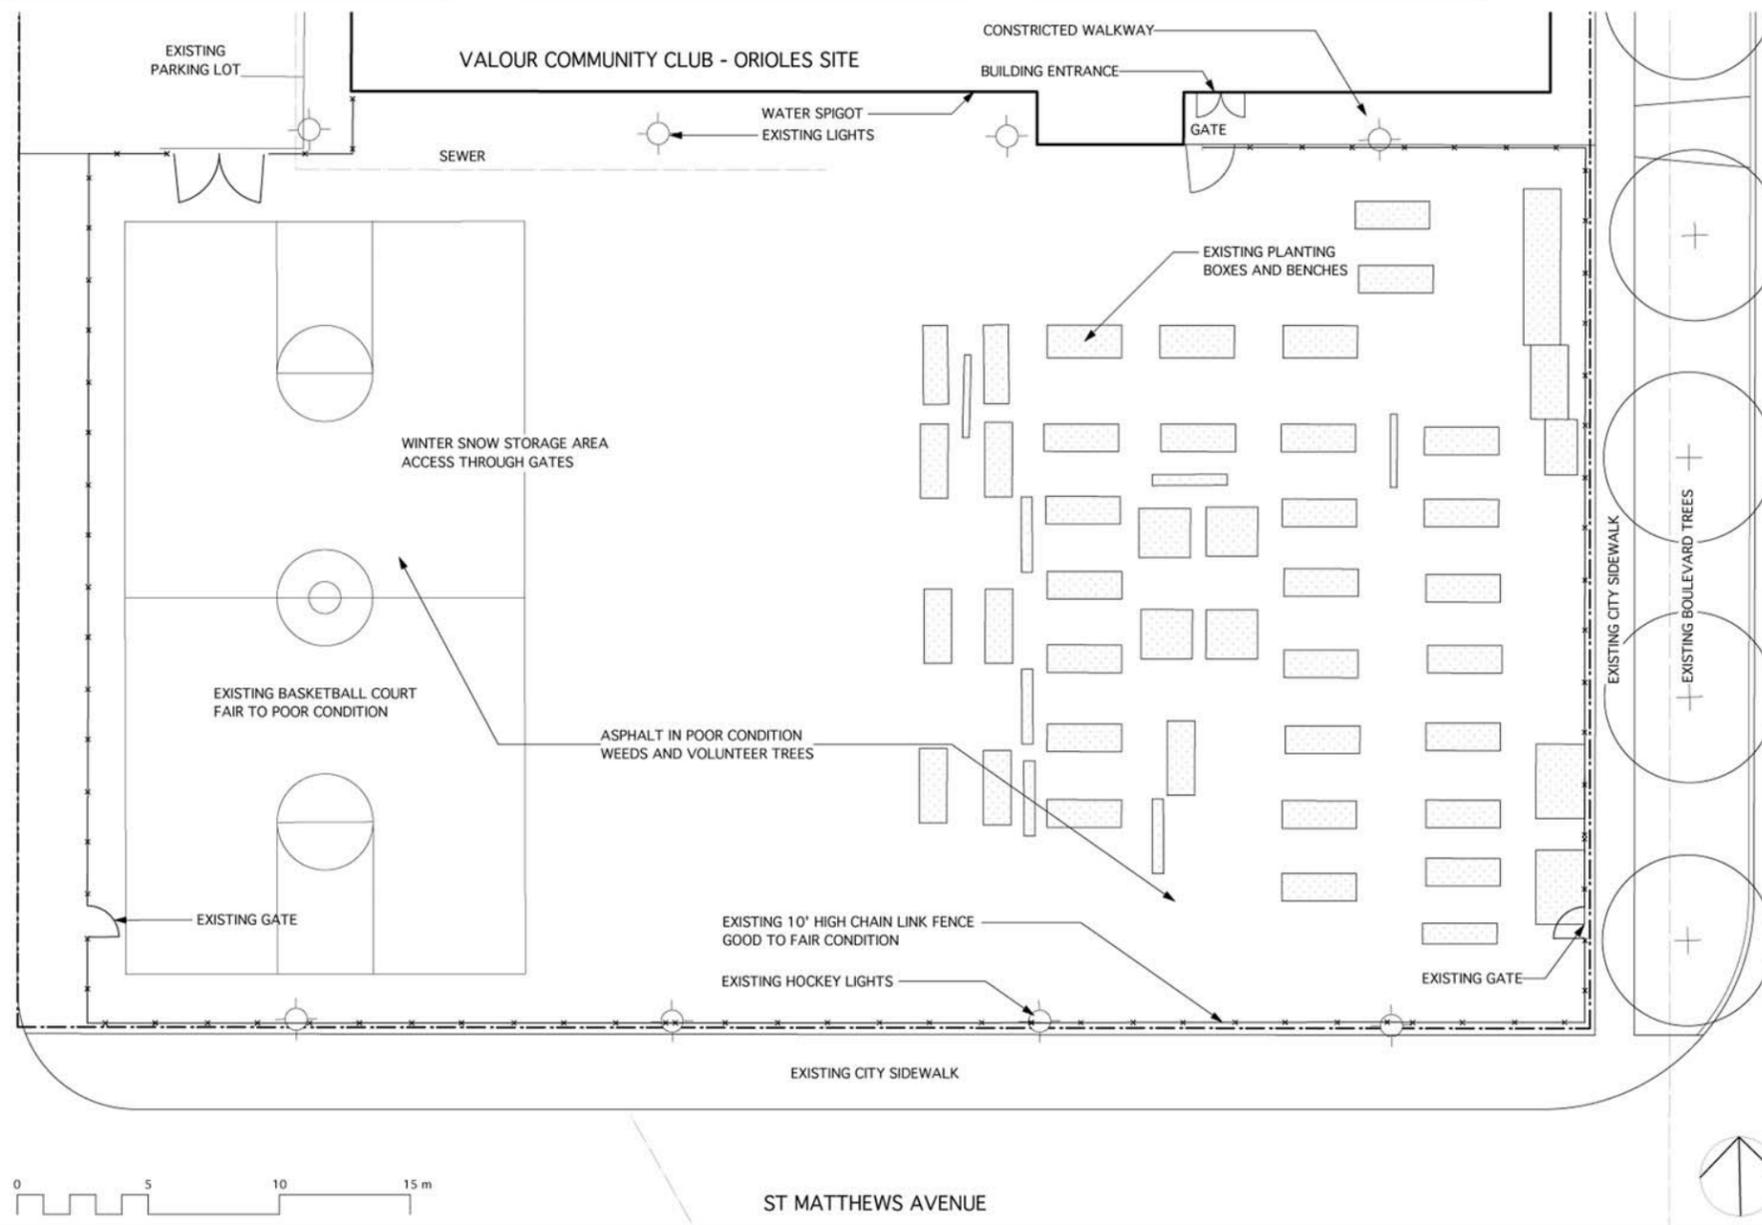

Location of underground structures as shown are based on the best information available but no guarantee is given that all existing utilities are shown or that the given locations are exact. Confirmation of existence and exact location of all services must be obtained from the individual utilities before proceeding with construction.

DO NOT SCALE DRAWING - PLOT MAY NOT BE AT 100%

6			
5			
4			
3			
2			

1	Water Spigot	2.21.17	DW
NO	REVISION / NOTE	DATE	BY

PROJECT
VALOUR C.C. ORIOLES
FRONT ENTRANCE
SITE IMPROVEMENTS
444 BURNELL STREET
WINNIPEG, MANITOBA

SCALE AS SHOWN (METRIC)

DATE FEBRUARY 17, 2017

DRAWN BY EC PROJECT NO. 1705

CHECKED BY DW

DRAWING TITLE EXISTING CONDITIONS

SHEET NO.

L-01

Valour C. C. Orioles St. Matthews Frontage Improvements




EXAMPLE: PUMP TRACK



EXAMPLES: ENTRANCE PLAZA FENCING/SIGNAGE FEATURES



DAVID WAGNER ASSOCIATES INC.
44-450 RIVER AVENUE • WINNIPEG MB • R3L 0G6 • (204) 482-2408

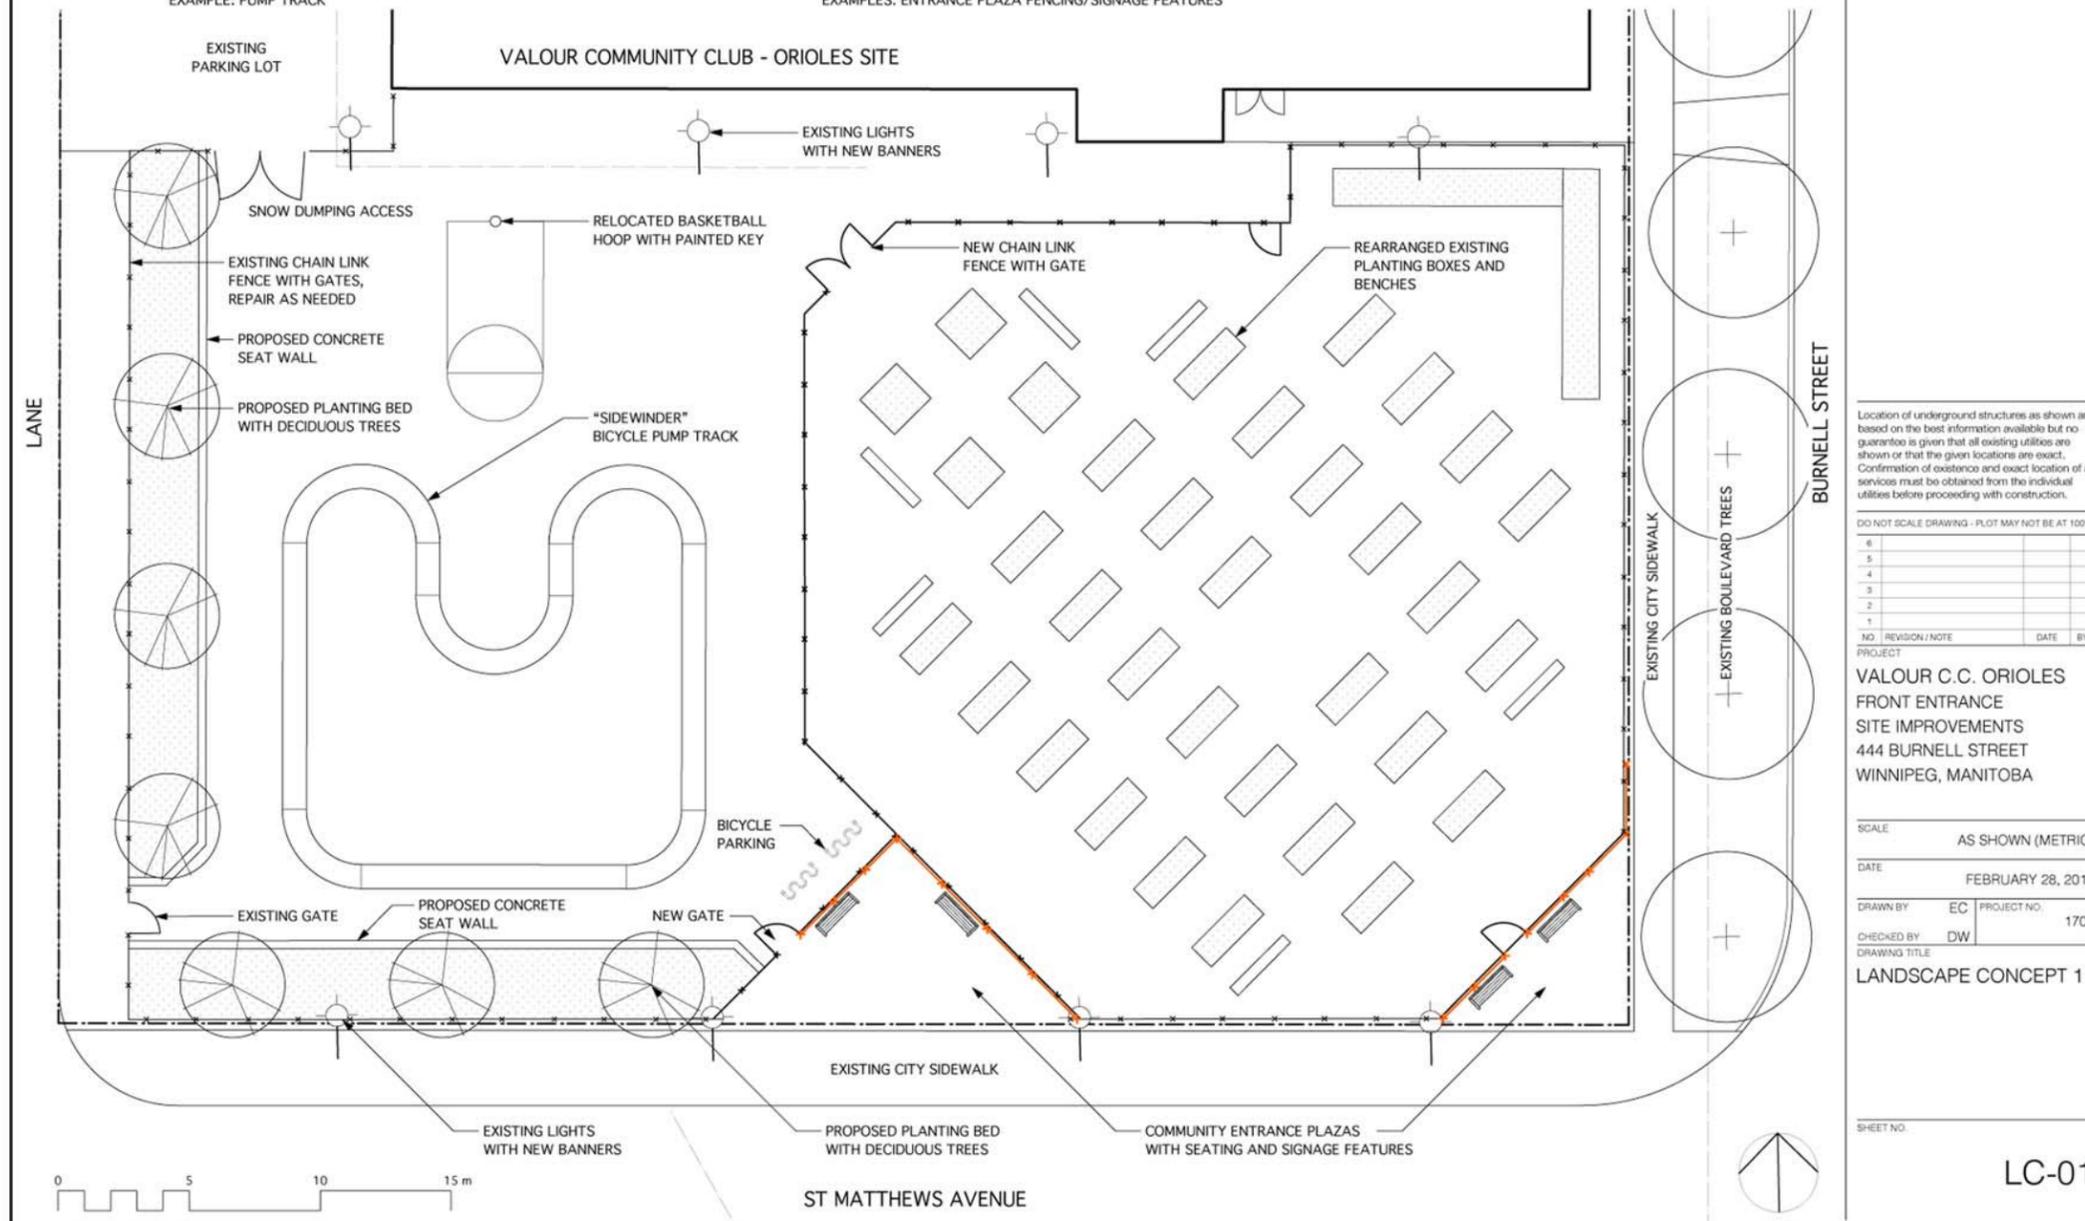

Valour C. C. Orioles St. Matthews Frontage Improvements

- Fence: 153 lm (perimeter fence),
42 lm (between gardens & bike park)
- fence options from least to most expensive:
 - keep existing 10' high fence
 - no fence
 - cut down fence to approx. 4' height, new chain link
 - new wood fence



Bike Park Amenity: Pump Track Option



- PRO: • can be installed on any type of surface
• can be used by bikes or skateboards
- CON: • has to be purchased as one unit, cannot be installed in phases
• pump track unit alone is half of the available project budget

Bike Park Surface Treatment Options:

Asphalt: 575 sm (area shown)

- PRO: • existing surfacing
• if installed new over the entire site the area would have more potential for bike and skateboard use
• easy to maintain, especially with bikes travelling over it and as snow storage area

- CON: • expensive to install
• if new asphalt is installed over entire bike park site and install the pump track it would consume all the funds available for the project

Sod: 412 sm (area shown)

- PRO: • softens front of site
• less expensive to install than asphalt
- CON: • more maintenance
• could become muddy from bike use and wear and tear from tires

Community Garden Area Surface Treatment Options: Layout as shown: 900 sm

Retain Existing Asphalt

- PRO: • least expensive option
CON: • it is not in good shape. not attractive

OR Install Wood chips


- PRO: • second least expensive option
CON: • it requires top up and maintenance

OR Install Granular

- PRO: • would look better than current asphalt, accessible
CON: • weed growth can occur within the granular which is hard to control

OR Install New Asphalt

- PRO: • cleanest looking option
CON: • very expensive, increases heat island effect

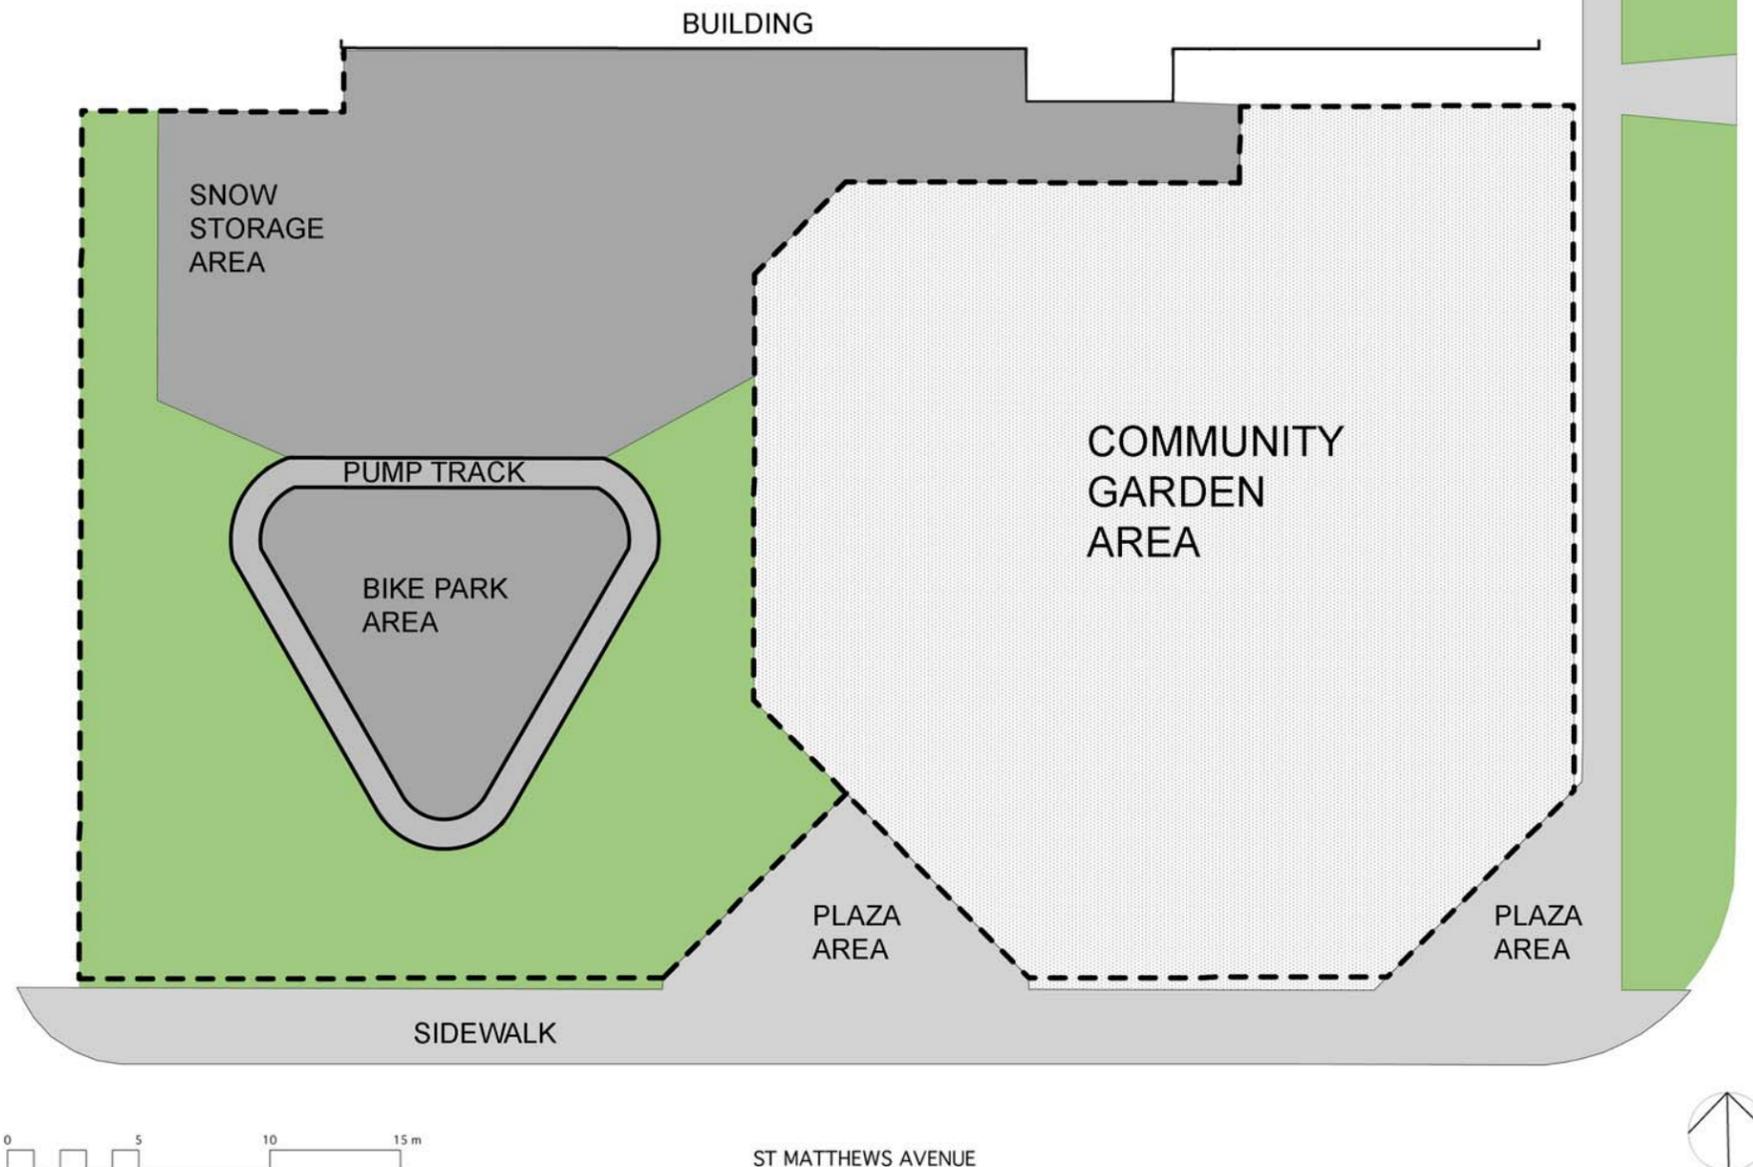

Valour C. C. Orioles St. Matthews Frontage Improvements




EXAMPLES: SKILLS COURSE BIKE PARK



EXAMPLE: GARDEN ENTRANCE FENCING/SIGNAGE

DAVID WAGNER ASSOCIATES INC.
44-630 RIVER AVENUE • WINNIPEG MB • R3L 0C9 • (204) 482-0128

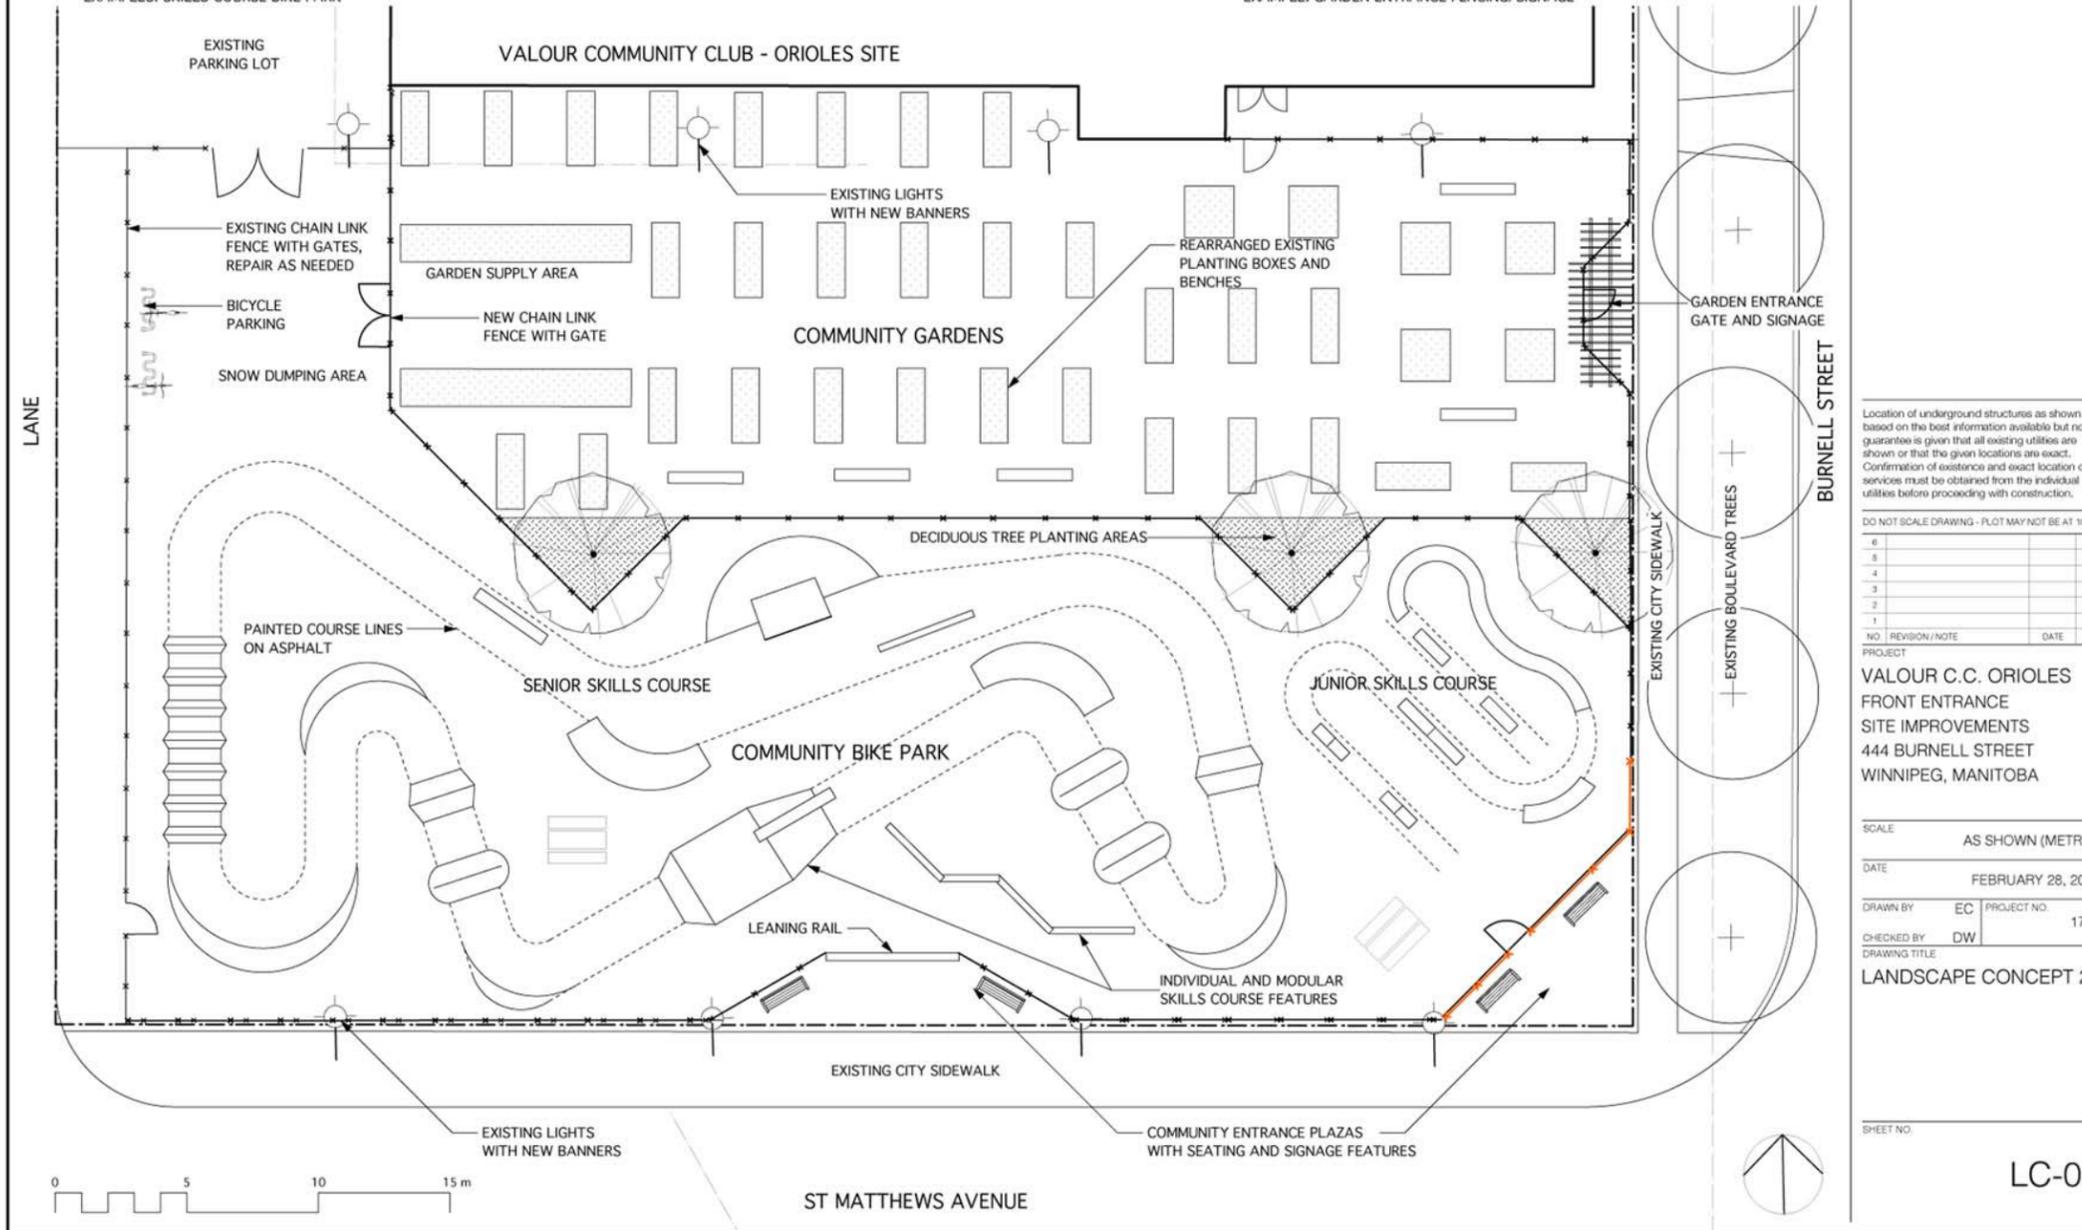

Location of underground structures as shown are based on the best information available but no guarantee is given that all existing utilities are shown or that the given locations are exact. Confirmation of existence and exact location of all utilities must be obtained from the individual utilities before proceeding with construction.

DO NOT SCALE DRAWING - PLOT MAY NOT BE AT 100%

6			
5			
4			
3			
2			
1			

NO. REVISION/NOTE DATE BY

PROJECT
**VALOUR C.C. ORIOLES
FRONT ENTRANCE
SITE IMPROVEMENTS
444 BURNELL STREET
WINNIPEG, MANITOBA**

SCALE: AS SHOWN (METRIC)

DATE: FEBRUARY 28, 2017

DRAWN BY: EC PROJECT NO: 1705

CHECKED BY: DW

DRAWING TITLE: LANDSCAPE CONCEPT 2

SHEET NO:

LC-02

Valour C. C. Orioles St. Matthews Frontage Improvements

--- Fence: 117 lm (perimeter fence),
73 lm (betweens gardens & bike park)

- fence options from least to most expensive:
 - keep existing 10' high fence
 - no fence
 - cut down fence to approx. 4' height, new chain link
 - new wood fence



Bike Park Amenity: Bike Track with Varied Components

- PRO:
- can be installed on any type of surface
 - can be installed in phases
 - track itself can be used by kids of all ages

- CON:
- wood components are susceptible to more maintenance
 - can only be used by bikes, not skateboards

Bike Park Surface Treatment Options:

■ Asphalt: 400 sm (area shown)

- PRO:
- existing surfacing
 - if installed new over the entire site the area would have more potential for bike and skateboard use
 - easier to maintain, especially with bikes travelling over it and a portion as snow storage area

- CON:
- expensive to install
 - if new asphalt is installed over entire bike park site that would consume available funding for the project

■ Sod: 800 sm (area shown)

- PRO:
- softens front of site
 - less expensive to install than asphalt

- CON:
- more maintenance
 - could become muddy from bike use and wear and tear from tires

Community Garden Area Surface Treatment Options: Layout as shown: 765 sm

Retain Existing Asphalt

- PRO:
- least expensive option
- CON:
- it is not in good shape. not attractive

OR Install Wood chips


- PRO:
- second least expensive option
- CON:
- it requires top up and maintenance

OR Install Granular

- PRO:
- would look better than current asphalt, accessible
- CON:
- weed growth can occur within the granular which is hard to control

OR Install New Asphalt

- PRO:
- cleanest looking option
- CON:
- very expensive, increases heat island effect

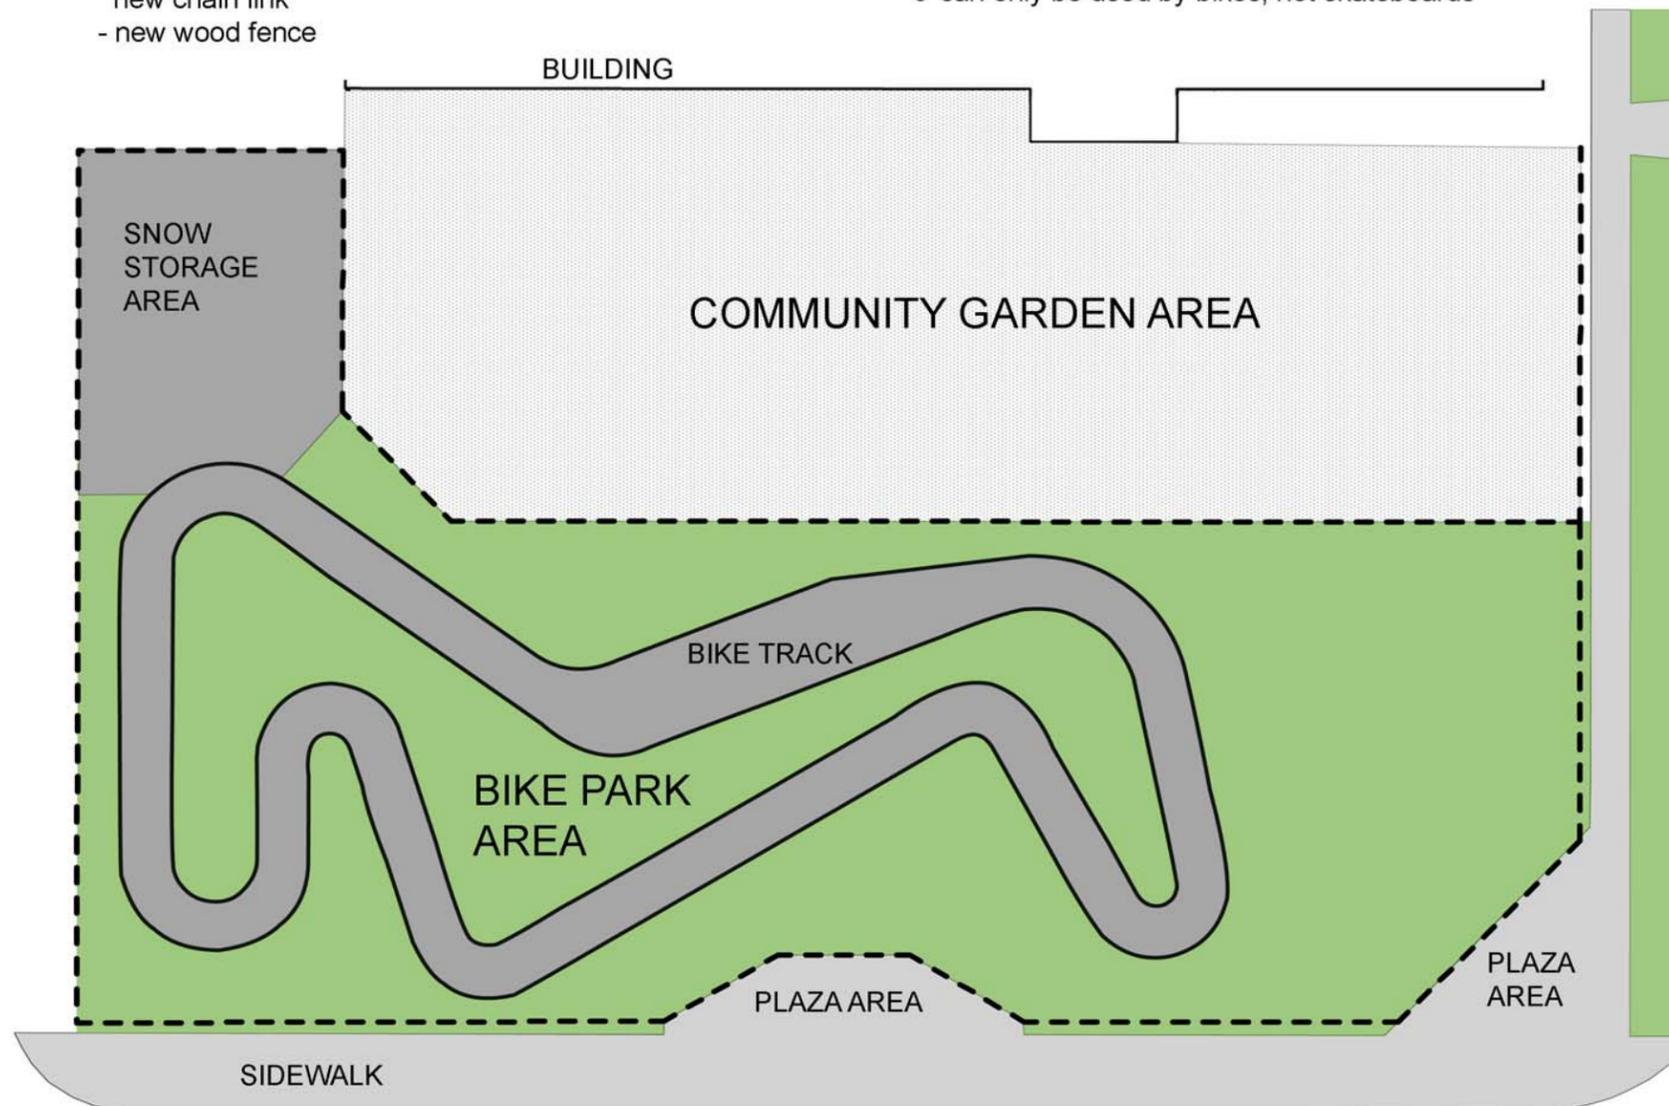

ST MATTHEWS AVENUE



Valour C. C. Orioles St. Matthews Frontage Improvements



COMMUNITY GARDEN BOXES ON ASPHALT, SECURELY FENCED




FENCE, HOCKEY LIGHTS, BASKETBALL, BUILDING FACADE



SEPERATED FROM THE COMMUNITY BY TALL FENCES



DAVID WAGNER ASSOCIATES INC.
44-430 RIVER AVENUE • WINNIPEG MB • R3L 0C6 • (204) 452-2426

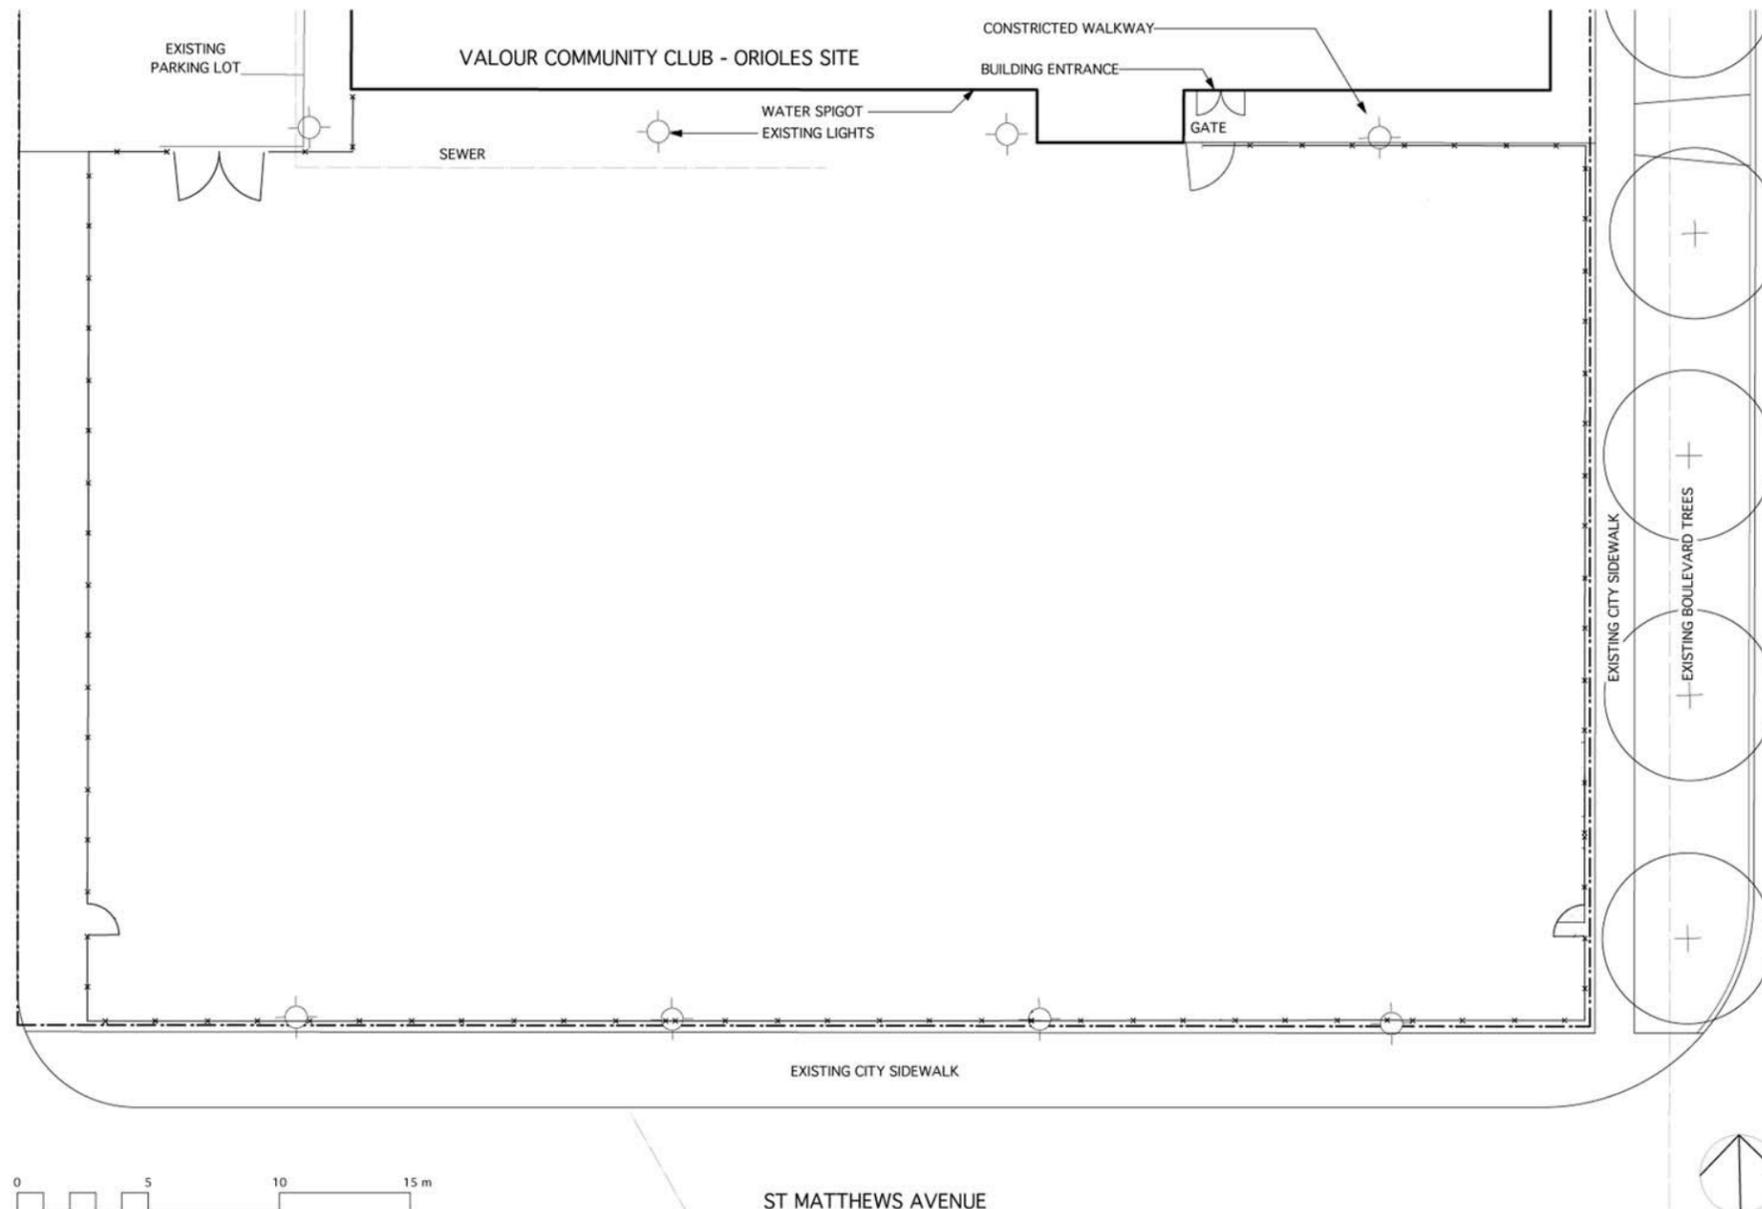

Location of underground structures as shown are based on the best information available but no guarantee is given that all existing utilities are shown or that the given locations are exact. Confirmation of existence and exact location of all services must be obtained from the individual utilities before proceeding with construction.

DO NOT SCALE DRAWING - PLOT MAY NOT BE AT 100%

NO	REVISION / NOTE	DATE	BY
1	Water Spigot	2.21.17	DW

PROJECT
VALOUR C.C. ORIOLES
FRONT ENTRANCE
SITE IMPROVEMENTS
444 BURNELL STREET
WINNIPEG, MANITOBA

SCALE AS SHOWN (METRIC)

DATE FEBRUARY 17, 2017

DRAWN BY EC PROJECT NO. 1705

CHECKED BY DW


DRAWING TITLE
EXISTING CONDITIONS

SHEET NO. L-01

Appendix 3 - Survey Results

Q1 Are you familiar with Orioles site at Valour CC?


Answered: 71 Skipped: 0

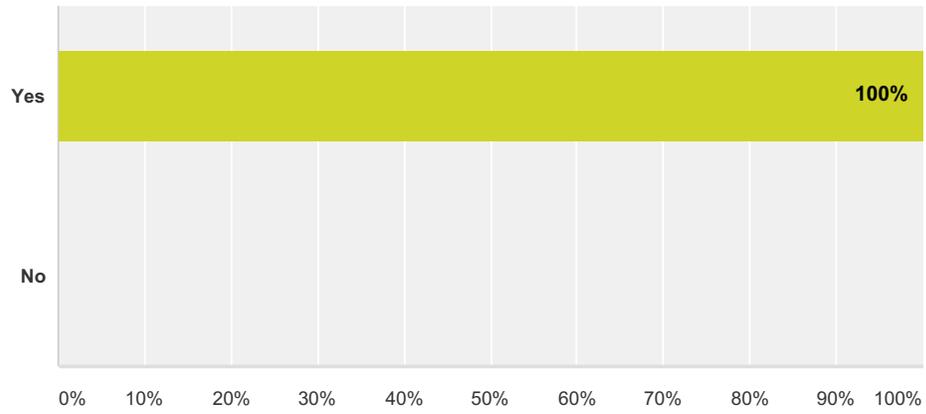

Answer Choices	Responses
Yes	100% 71
No	0% 0
Total	71

Q2 Within the last year, how often have you visited Orioles?


Answered: 71 Skipped: 0

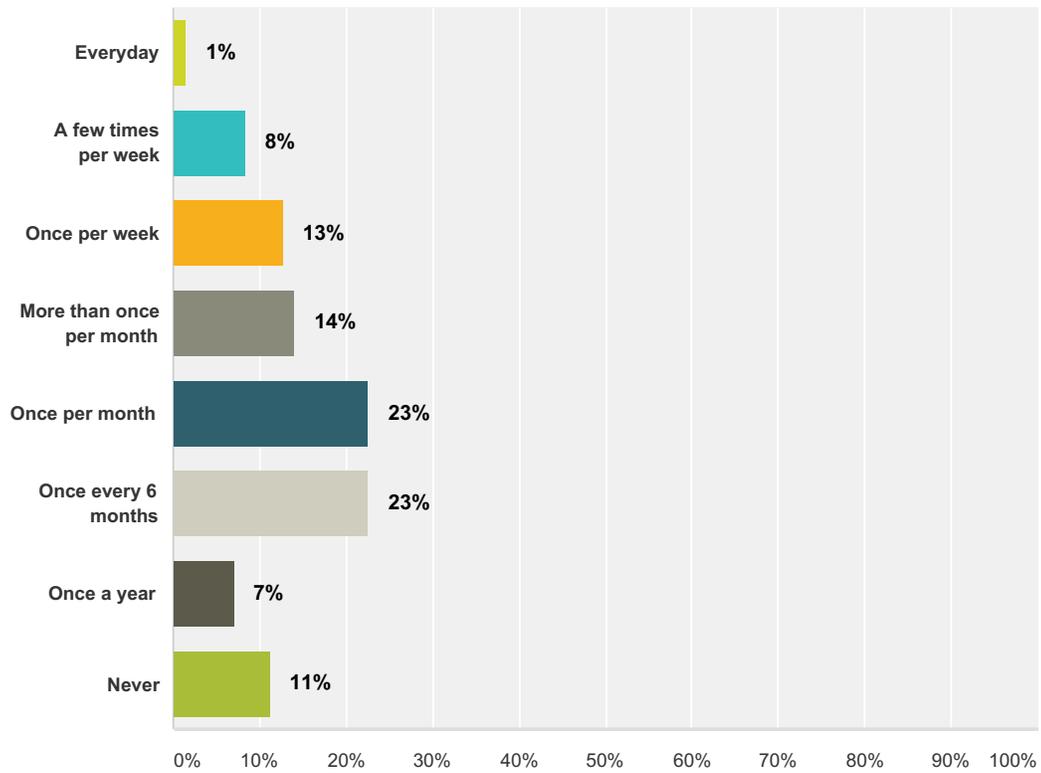

Answer Choices	Responses	
Everyday	1%	1
A few times per week	8%	6
Once per week	13%	9
More than once per month	14%	10
Once per month	23%	16
Once every 6 months	23%	16
Once a year	7%	5
Never	11%	8
Total		71

Q3 What OUTSIDE activities do you participate in at Orioles CC – Orioles Site?

Answered: 71 Skipped: 0

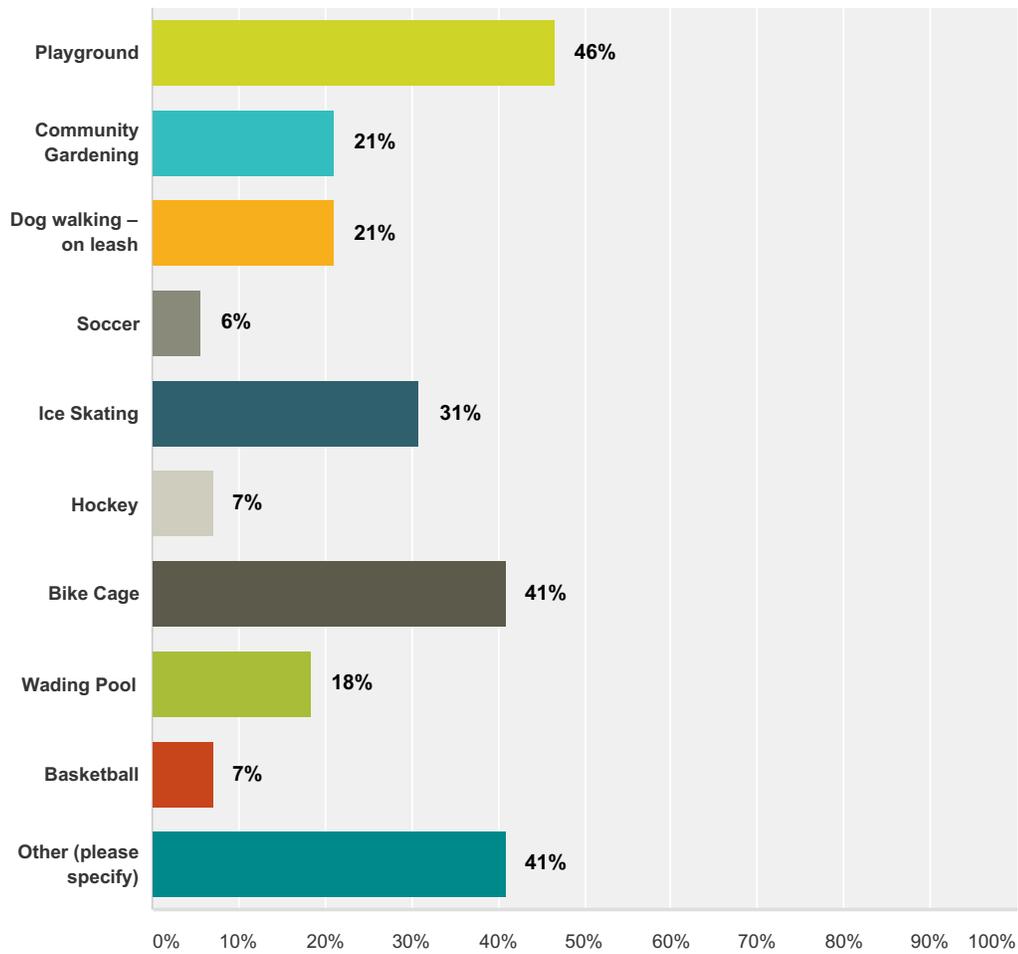

Answer Choices	Responses	
Playground	46%	33
Community Gardening	21%	15
Dog walking – on leash	21%	15
Soccer	6%	4
Ice Skating	31%	22
Hockey	7%	5
Bike Cage	41%	29
Wading Pool	18%	13
Basketball	7%	5
Other (please specify)	41%	29


Orioles - Valour C.C.: St. Matthews Frontage Improvements

Total Respondents: 71

#	Other (please specify)	Date
1	community events (winter carnival)	4/10/2017 10:38 AM
2	none specified	4/10/2017 9:38 AM
3	none specified	4/10/2017 9:35 AM
4	nothing specified	4/10/2017 9:25 AM
5	I enjoy simply having a greenspace to look out onto	4/10/2017 9:20 AM
6	throwing ball, using field for soccer	4/9/2017 9:17 PM
7	baseball	4/9/2017 9:10 PM
8	Healthy baby	4/9/2017 9:03 PM
9	special events like winter carnival	4/9/2017 8:38 PM
10	christmas events	4/9/2017 8:33 PM
11	working	4/9/2017 8:24 PM
12	none mentioned	4/9/2017 8:18 PM
13	none specified	4/9/2017 7:54 PM
14	winter carnival (DMSMCA)	4/9/2017 7:43 PM
15	none	4/2/2017 5:05 PM
16	DMSMCA Winter Carnival	4/2/2017 12:24 PM
17	Community events - as a volunteer	3/30/2017 1:52 PM
18	none of the above - used to like to skate years ago	3/29/2017 8:18 AM
19	am considering volunteering for the community garden	3/27/2017 10:37 PM
20	Basketball and soccer through the Isaac site	3/26/2017 10:31 AM
21	Enjoying the park	3/24/2017 10:17 PM
22	I volunteer at special events	3/24/2017 12:24 PM
23	Walking through and past	3/24/2017 11:31 AM
24	winter carnival	3/24/2017 10:34 AM
25	We like running around on the green space just north of playground and having picnics	3/24/2017 7:19 AM
26	Gardening	3/23/2017 5:39 PM
27	None	3/23/2017 4:52 PM
28	Dmsmca events	3/23/2017 3:33 PM
29	Bike Cage	3/23/2017 3:11 PM

Q4 What INSIDE activities do you participate in at Orioles CC – Orioles Site?

Answered: 71 Skipped: 0

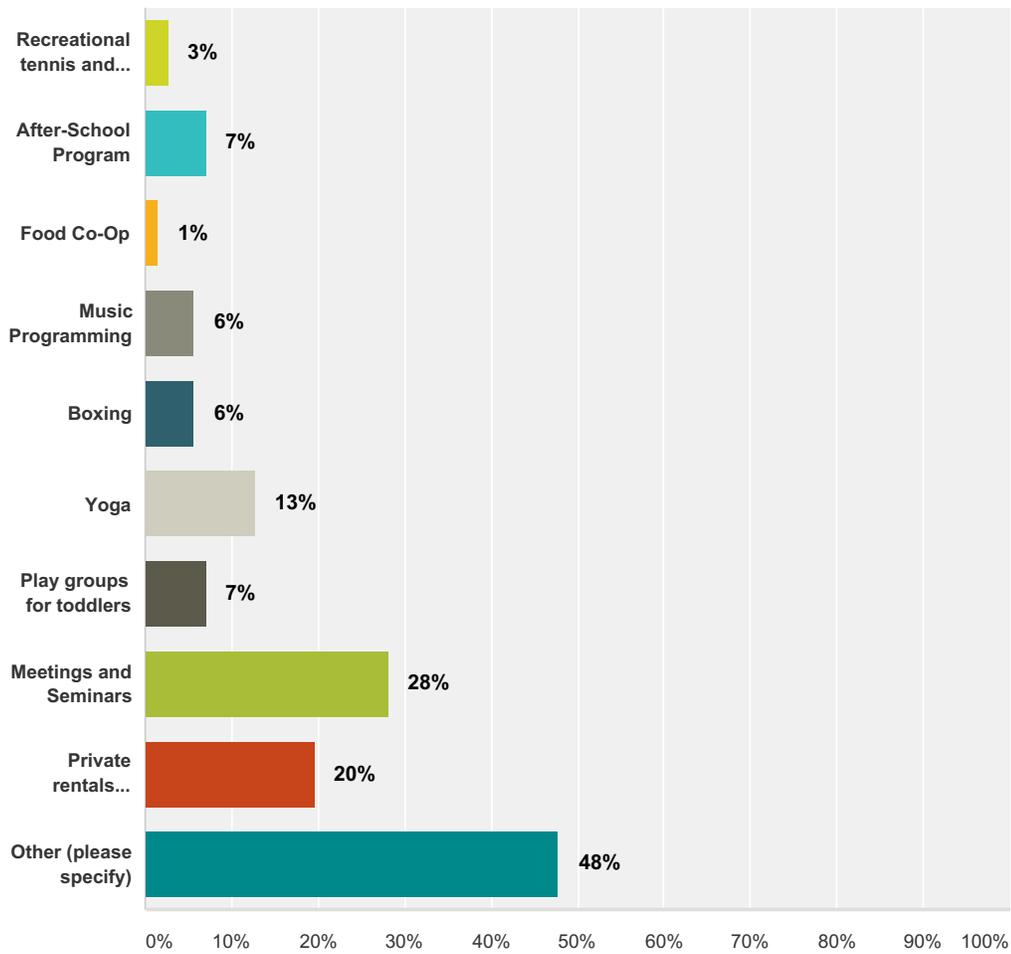

Answer Choices	Responses
Recreational tennis and badminton	3% 2
After-School Program	7% 5
Food Co-Op	1% 1
Music Programming	6% 4
Boxing	6% 4
Yoga	13% 9
Play groups for toddlers	7% 5
Meetings and Seminars	28% 20
Private rentals (birthdays, showers, anniversaries, etc)	20% 14
Other (please specify)	48% 34

Orioles - Valour C.C.: St. Matthews Frontage Improvements

Total Respondents: 71		
#	Other (please specify)	Date
1	none specified	4/10/2017 10:38 AM
2	none specified	4/10/2017 10:34 AM
3	none specified	4/10/2017 10:04 AM
4	none specified	4/10/2017 9:58 AM
5	none specified	4/10/2017 9:42 AM
6	none specified	4/10/2017 9:38 AM
7	none specified	4/10/2017 9:35 AM
8	none specified	4/10/2017 9:32 AM
9	nothing specified	4/10/2017 9:25 AM
10	dances for teenagers, dances for parents and seniors	4/9/2017 9:10 PM
11	none mentioned	4/9/2017 8:44 PM
12	none mentioned	4/9/2017 8:33 PM
13	Healthy Baby	4/9/2017 7:54 PM
14	none	4/9/2017 7:43 PM
15	none	4/4/2017 5:15 PM
16	none	4/2/2017 5:05 PM
17	DMSMCA events held on site	4/2/2017 12:24 PM
18	Nothing	3/31/2017 9:42 PM
19	Community events - as a volunteer	3/30/2017 1:52 PM
20	Special events - Winter Festival, Summer Festival	3/29/2017 11:06 AM
21	none of the above	3/29/2017 8:18 AM
22	nothing at present	3/27/2017 10:37 PM
23	community meetings	3/24/2017 10:00 PM
24	DMSMCA events	3/24/2017 8:10 PM
25	None, the inside offers nothing but a gloomy look and unsupported staff	3/24/2017 10:34 AM
26	Pre-natal classes	3/24/2017 12:07 AM
27	None	3/23/2017 7:51 PM
28	Open gym basketball	3/23/2017 7:51 PM
29	had planned a visit to the bike cage for a walker repair	3/23/2017 5:45 PM
30	I didn't know thewre was... The posters say Valour, it's Orioles, it's confusing!	3/23/2017 5:39 PM
31	None	3/23/2017 4:52 PM
32	Dmsmca events	3/23/2017 3:33 PM
33	Supported client with Literacy MB/Presented to Board for Funding	3/23/2017 3:11 PM
34	Events put on by DMSMCA	3/23/2017 3:04 PM

Q5 What types of indoor and/or outdoor programming would you like to see at Orioles?

Answered: 51 Skipped: 20

#	Responses	Date
1	- more garden boxes - nature talks/ info about edible landscaping/ native prairie species	4/10/2017 10:38 AM
2	gardening programming for youth	4/10/2017 10:34 AM
3	more programming for kids in summer	4/10/2017 10:01 AM
4	More activities for adults - dances, adult literacy, community gatherings	4/10/2017 9:55 AM
5	floor hockey	4/10/2017 9:42 AM
6	baby activities	4/10/2017 9:38 AM
7	More drop in events for seniors	4/10/2017 9:35 AM
8	cycling, gardening, programming for children and seniors	4/10/2017 9:25 AM
9	***soccer, **play groups for toddlers, ***ice skating, baseball, dances for teens, dances for adults, potluck supper and entertainment	4/9/2017 9:10 PM
10	cooking classes, toddler play group, cultural classes (ie. moccasin making, beading), book clubs, open gym for teens, hip hop classes	4/9/2017 9:03 PM
11	outdoor - basketball team, kids grow your own garden space indoor - fitness class, nutrition/ cooking classes	4/9/2017 8:54 PM
12	continue boxing and other after school activities for youth. keep the gardens and bike cage	4/9/2017 8:47 PM
13	bike hub	4/9/2017 8:44 PM
14	safe play area for kids, drop-in, cooking	4/9/2017 8:38 PM
15	future: pave asphalt of ice rink then could be used in summer	4/9/2017 8:33 PM
16	cooking classes, book clubs, toddler play group, indigenous culture classes, hip hop classes	4/9/2017 8:24 PM
17	reading classes, cooking classes, badminton, different crafting classes (beading, candle making)	4/9/2017 8:12 PM
18	Book clubs, cooking classes, arts and craft classes, leisure activities	4/9/2017 7:54 PM
19	youth programming of any/ all types	4/9/2017 7:46 PM
20	more youth programming, redeveloped hockey/ basketball rink, meal programming, open wading pool, seniors programming	4/9/2017 7:43 PM
21	tennis; overall increase in programming especially for kids; overnight safe space for youth and others facing homelessness or violence	4/2/2017 12:24 PM
22	Yoga	3/31/2017 9:42 PM
23	Book clubs, groups to bring youth and seniors together (maybe older women teaching girls how to knit)	3/30/2017 1:52 PM
24	I'd like to see youth sports offered. Outdoor basketball hoop, a better maintained rink, skateboard area, maybe even a return to team sports. It is a shame that the whole time the Sherbrook Pool was closed there does not seem to have been anything extra offered there for kids.	3/29/2017 11:06 AM
25	quiet thoughtful park perhaps on differnt levels possibly incorporating the community garden, you could raise it above the hurly burly of St. Matthews but still keep it protected from traffic.	3/29/2017 8:18 AM
26	Outdoor recreation infrastructure - better basketball hoops, skateboarding/cycling community gardening and community meeting places for all ages	3/28/2017 3:58 PM
27	Youth softball/baseball	3/26/2017 10:31 AM
28	art, pottery classes	3/24/2017 10:17 PM

Orioles - Valour C.C.: St. Matthews Frontage Improvements

29	community cooking	3/24/2017 10:00 PM
30	I didn't think the wading pool was still operational, we'd love to have that within walking distance of our house with our toddler.	3/24/2017 8:10 PM
31	I would like to see more programming aimed at young families and youth in the neighbourhood.	3/24/2017 12:49 PM
32	Childrens soccer program. Learn to skate program.	3/24/2017 12:40 PM
33	More gardening and workshops to help people learn to garden. Indigenous knowledge workshops or medicinal garden? Outdoor classes/groups - Tai Chi, Yoga, easy stretching, walking groups, community support groups.	3/24/2017 11:31 AM
34	more drop-in programs for youth. The gym is not utilized AT ALL and last time I was in there it had a large hole in the wall.	3/24/2017 10:34 AM
35	Is there skating lessons/rentals? That would be neat. Help kids and adults who don't know how to skate learn. Mini soccer? Use the oriel green space or Greenway school. The main site is a far way to walk with little kids.	3/24/2017 8:20 AM
36	the bike cage could be open more often	3/24/2017 8:13 AM
37	Skatepark, regular open hours	3/24/2017 8:02 AM
38	I don't know what programming is already offered inside but I'd like to see a toddler or baby play group	3/24/2017 7:19 AM
39	I love the community gardening, bike cage, skating rink and playground there!	3/24/2017 12:07 AM
40	i'm not sure at the moment	3/23/2017 8:41 PM
41	Unsure	3/23/2017 7:51 PM
42	Hockey program.	3/23/2017 7:35 PM
43	nordic walking class	3/23/2017 5:45 PM
44	More gardening, more support for their bike club...	3/23/2017 5:39 PM
45	Basketball (inside for men and woman and maybe start a men's or woman's league)	3/23/2017 4:52 PM
46	more sports	3/23/2017 4:42 PM
47	more community activities, especially for younger children and parents.	3/23/2017 3:38 PM
48	adult activities such as basketball,	3/23/2017 3:37 PM
49	Open Table tennis and badminton. Open evenings so anyone may attend without longer commitment.	3/23/2017 3:33 PM
50	More use of outdoor space. Regular programming for community (highly responsive and promoted) working collaboratively with schools, arts program, creative events to integrate community - garage sale, gardening, local groups, dog park? not duplicating exsiting community programs at DMSMCA, etc. Bike Cage was good!	3/23/2017 3:11 PM
51	Floor hockey inside	3/23/2017 3:10 PM

Q6 Please identify any improvements you would like to see at the Orioles Site?

Answered: 51 Skipped: 20

#	Responses	Date
1	- edible plants/ shrubs/ trees/ landscaping - bee/ butterfly friendly landscaping	4/10/2017 10:38 AM
2	- edible landscaping (raspberry bushes, fruit trees, etc) - rooftop honeybee hives!	4/10/2017 10:34 AM
3	improve/ fix the sign on the wall south side outdoors! so terrible. Keep the hockey rink clean for summer ball hockey and basketball	4/10/2017 10:01 AM
4	the garden situation needs improvement - garden shouldn't be locked - I could hardly water my garden	4/10/2017 9:55 AM
5	having a bike track and re-doing the community gardens would be ideal	4/10/2017 9:42 AM
6	remove 10' fence, promote activity. the bike track idea seems great!	4/10/2017 9:38 AM
7	Redevelopment of the hockey rink for multi-sport use year round	4/10/2017 9:32 AM
8	take down the fence, composting facilities	4/10/2017 9:25 AM
9	basement renos, walls and ceilings in common room	4/9/2017 9:03 PM
10	- improve the building itself - make the St. Matthews & Burnell corner more inviting and appealing	4/9/2017 8:54 PM
11	lower or eliminate the chain link fence	4/9/2017 8:47 PM
12	remove fence, add kid-friendly infrastructure, add more bike-friendly space, greenery, picnic area, trees	4/9/2017 8:38 PM
13	- smooth out/ re-pave ice rink asphalt - sueful for game of bike polo - snow clearing to door to bike cage building	4/9/2017 8:33 PM
14	floors, walls, basement, outside beautification	4/9/2017 8:24 PM
15	- basement: it's dark, unsafe and scary - community garden: have it open to more people, have it be beautified - it would be nice to have a medicine wheel garden outside, perhaps in place of any bike/ skate area	4/9/2017 8:12 PM
16	basement	4/9/2017 7:54 PM
17	- remove fencing - add trees - add seating	4/9/2017 7:46 PM
18	return gym space to include Boxing Club and useable as a gym	4/9/2017 7:43 PM
19	I would like to see more sitting areas (benches, picnic tables) throughout the garden site. I would like to see the tall fence taken down and have it more inviting to the sidewalk/road. I think the City should support the renovation of the garden instead of leaving it to DMSMCA to try and fundraise enough money to actually renovate the gardens.	4/4/2017 5:15 PM
20	the front outdoor area needs resurfacing and a lower fence, murals, etc - updates to make it more welcoming from St. Matthew's. This should be done in consultation with the community and maybe led by youth or others that use the facility	4/2/2017 12:24 PM
21	Access is difficult, space is limited in the canteen (making it hard to have food for community events).	3/30/2017 1:52 PM
22	Most important improvement is the St. Matthews frontage. As much as the building is uninviting and usually never open, the "curb appeal" makes things even worse. It brings down the neighbourhood with its rusted fence, overgrown weeds, broken concrete. The frontage looks like the back end of a detention centre.	3/29/2017 11:06 AM
23	Currently snow blows across onto the St. Matthews sidewalk and that portion is very difficult to walk during winters.	3/29/2017 8:18 AM
24	more programming. City working in partnership with community agencies and individuals. Open to all, with more ours and more welcoming	3/28/2017 3:58 PM
25	improving the front entrance (aesthetically) is a great idea. the fencing will probably need to stay in place, but could it be painted or could an attractive panel be added? Upgrade/update pool to splash pad? Improve lighting for nighttime	3/27/2017 10:37 PM
26	It would be great for the tall chainlink fence to be removed or camouflaged.	3/24/2017 10:17 PM
27	basketball hoops. Splash pad	3/24/2017 10:00 PM

Orioles - Valour C.C.: St. Matthews Frontage Improvements

28	The giant fence and concrete on St Matthews are so uninviting. I'd love to see increased use of frontage space, maybe a new basketball court or a skatepark, or a nice sitting area with art features/ a mosaic. A community barbecue or picnic area would be amazing. A community ongoing art project would be cool and maybe cut down on the graffiti. It would be great if there were more plants on the st Matthews side, so grey and fenced off, looks uninviting.	3/24/2017 8:10 PM
29	Frontage needs to be overhauled, interior is in a state of disrepair. Hockey rink needs a face lift.	3/24/2017 12:49 PM
30	Splash pad instead of wading pool. Remove large fence surrounding garden. Ice needs to be maintained better in the winter. Community members have volunteered in the past to contribute to maintenance, but have not been allowed access to ice maintenance equipment. Engage with the community more.	3/24/2017 12:40 PM
31	Instead of concrete or asphalt walking paths, or to supplement them, you could consider green walking paths made of ferns/brass buttons/blue star creeper, etc.	3/24/2017 11:31 AM
32	Get the basketball court up and running. It needs new pavement for that and maybe a small divider between the garden and the court to protect plants. Also, the garden shouldn't be on cement. Lay down some wood chips. Add a safe needle drop box to maybe. Not that I want people using there, but lets keep things a way that can keep needles off the ground atleast	3/24/2017 10:34 AM
33	It looks like a prison from St Matthews. The fence is huge and uninviting, the basketball court is in such disrepair it can't be used. I'd like a smaller fence, maybe with some vines growing on it and something to attract youth to use the space	3/24/2017 8:20 AM
34	it would be nice to turn the hockey rink into an off-leash dog area in the summertime	3/24/2017 8:13 AM
35	Regular open hours, larger bike cage, green space on st Mathews, outdoor benches for skating rink, water park	3/24/2017 8:02 AM
36	The big fence needs to come down, gardens need a renovation, some shade areas on south side, new basketball court or tennis!	3/24/2017 7:19 AM
37	I took a class there and there was one classroom that kids ran through all the time so that they could get to a bathroom. If it hasn't already been fixed, this would be great to fix.	3/24/2017 12:07 AM
38	Overall facility maintenance	3/23/2017 10:48 PM
39	In winter time: a sled run and skate path around field. Slide into wadding pool	3/23/2017 9:44 PM
40	the hockey arena - it looks outdated. It's a lot of space, and in the summer time, it can be a space that can promote multi-use.	3/23/2017 8:41 PM
41	Utilize the space beside the community gardens for something. Build a court, greenspace, etc.	3/23/2017 7:51 PM
42	Skating on South side away from hockey area.	3/23/2017 7:35 PM
43	clean up and renew garden areas, upgrade facility overall	3/23/2017 5:45 PM
44	Change the signs back to Orioles and NOT valour! Fix and maintain garden boxes, they're falling apart...	3/23/2017 5:39 PM
45	Not sure yet at the moment	3/23/2017 4:52 PM
46	paint job bigger garden spaces benches better upkeep	3/23/2017 4:42 PM
47	To have washrooms available during the day	3/23/2017 3:38 PM
48	Clean up the building exterior/yard. Looks cluttered. Replace hockey bench	3/23/2017 3:33 PM
49	Entire building grounds redeveloped or at least renovated. Commission local artist to paint mural with community.	3/23/2017 3:11 PM
50	Parking	3/23/2017 3:07 PM
51	Take that fence down and improve the cement pad to make it use-able and welcoming to the neighbourhood. Also: in winter, keep the lights on the rink in the evenings so people can use the ice.	3/23/2017 3:04 PM

Q7 Are there any improvements/activities you do not want at Orioles?

Answered: 23 Skipped: 48

#	Responses	Date
1	I really don't want the bike/skate park/track. Please - I live here and you don't, even if you live in the neighbourhood - you don't live on this street and don't have to live with what goes on in the park.	4/10/2017 9:20 AM
2	Not a dog park	4/9/2017 9:10 PM
3	I do not want the garden area to take away play space from my kids	4/9/2017 8:54 PM
4	community gardens. Its all houses in the neighbourhood who can have gardens of their own	4/9/2017 8:44 PM
5	I don't want too much asphalt or tall fences	4/9/2017 8:38 PM
6	no to enhanced snow storage	4/9/2017 8:33 PM
7	do not want locked community garden	4/9/2017 7:43 PM
8	I'm not sure about the bike park -- where did this idea come from? Is it something people are asking for? It does not seem like there is quite enough area for a bike park, and may become a point of conflict with the peaceful environment of the garden.	4/4/2017 5:15 PM
9	higher fences, increased fees, activities that don't match what the community wants based on ongoing consultation/feedback	4/2/2017 12:24 PM
10	So little goes on inside there now, any activity would be an improvement. Socials, ie late night dances where alcohol is served, is something I would not like to see. The Lebanese Centre at the other corner is already a venue for such events. We don't need two together.	3/29/2017 11:06 AM
11	As much as I loved the rink there, the water would run across the sidewalk making it very slippery.	3/29/2017 8:18 AM
12	Anything that goes in should ensure not to attract loitering and drugs/ alcohol use.	3/24/2017 10:17 PM
13	Off leash dog area. I get so frustrated with dogs off leash beside the playground.	3/24/2017 8:10 PM
14	No	3/24/2017 12:40 PM
15	Activities that require that people have to have purchased things to use the space. For example, hockey equipment, skateboards, baseball gloves, etc. It would be great to see things where anyone can join without equipment. It would be great to just have another nice calm place to sit and enjoy the weather in peace.	3/24/2017 11:31 AM
16	The playground is in great shape. Leave the gardens too please.	3/24/2017 10:34 AM
17	I think all things that draw people from the community. I'm not going to like everyone's preferred activities, but they may not like mine either. I want to see it being well used like RA Steen in wolseley.	3/24/2017 8:20 AM
18	No expanded parking lot	3/24/2017 8:02 AM
19	i'm not sure.	3/23/2017 8:41 PM
20	No	3/23/2017 7:51 PM
21	Not sure	3/23/2017 4:52 PM
22	no	3/23/2017 4:42 PM
23	Any improvements would be welcomed!	3/23/2017 3:11 PM

Q8 Are there any issues at Orioles we should be aware of that need to be addressed?

Answered: 31 Skipped: 40

#	Responses	Date
1	- the fence is uninviting - lack of communication about events happening	4/10/2017 10:38 AM
2	Need to communicate better with DMSMCA about gardening issues	4/10/2017 9:55 AM
3	connect with Thomas Greenway School - how can their needs be supported with the redevelopment project?	4/10/2017 9:25 AM
4	after hours drinking/ O.D./ vandalism/ needle use (we've collected many)	4/10/2017 9:20 AM
5	have to put a stronger "No Smoking" policy at CC. many times I have seen rec workers smoking on property by door! kids see that and are influenced by it.	4/9/2017 9:17 PM
6	drugs, alcohol, gangs	4/9/2017 9:10 PM
7	cameras and lighting outside for safety, the basement needs to be fixed. The front of the building (both st. matthews at burnell side) need to be more welcoming.	4/9/2017 9:03 PM
8	if the garden area is kept, it needs to be moved to the south west corner or north of the building in the green space	4/9/2017 8:54 PM
9	security - alarm/ cameras, lighting community garden usage	4/9/2017 8:24 PM
10	DMSMCA not including everyone within the community centre's catchment in their programming, ie: community gardens; if they are offering programming out of the community centre, it should include ALL those in the community centre's catchment.	4/9/2017 7:54 PM
11	- lack of programming - what's going on with the gym?	4/9/2017 7:46 PM
12	Need more programming and maintain building	4/9/2017 7:43 PM
13	The community centre is not the most welcoming and they can sometimes be challenging to try and get water from for the gardens. A coordinated effort with the community centre to support and take ownership over the lands is important.	4/4/2017 5:15 PM
14	it doesn't feel welcoming or inclusive of the community; the structure of Valour running 3 sites but having very little involvement, presence, or care for the Oriole's site is obvious and disrespectful; it's clearly underfunded; it should work more in collaboration with other groups like the nearby school, DMSMCA, West End Commons, WCWRC, or other community based organizations serving the neighbourhood.	4/2/2017 12:24 PM
15	I'd like a sense that it is alive inside. I have lived less than a block away from it for 8 years now and I've never had something in my mailbox about programming. The place looks like it is shut down. Sometimes when walking by I will try the door and it is locked. No hours posted. The exterior is more lively with the bike cage and gardens. the building itself, open would assume, is little more than a place with indoor toilets.	3/29/2017 11:06 AM
16	We live half a block away and don't hear/see any problems.	3/29/2017 8:18 AM
17	The issue of the Valour board, city and staff working better with the community	3/28/2017 3:58 PM
18	The bike cage has become an afterhours hangout for the volunteers. I don't think that was ever the internt. People smoke and drink in there and I have OFTEN heard them discussing their past times using drugs while offering services to the public. I've brought this to the attention of DMSMCA but haven't seen any change.	3/24/2017 10:17 PM
19	More funding for activities at Orioles	3/24/2017 10:00 PM
20	There's frequently graffiti on the children's playground.	3/24/2017 8:10 PM
21	Ice needs to be maintained better in the winter. Community members have volunteered in the past to contribute to maintain	3/24/2017 12:40 PM

Orioles - Valour C.C.: St. Matthews Frontage Improvements

22	It is such a beautiful space, it would be great to see it in use as often as possible with community groups. Perhaps there is room for increased partnerships with neighbourhood programs that struggle to find appropriate places to meet at a rent that is sustainable to their programming. For several years now, there has been a privately owned for-profit/ fee-for-service disability support company which is taking up important space (which they rent) in a building that could be designated for community use. It is my personal opinion that a for-profit company should be paying market rent in a privately owned building rather than being afforded the primary use and priority in a historic community centre of Winnipeg--even if it can afford to pay higher rents due to the personal profits its owners make from their disability programming.	3/24/2017 11:31 AM
23	Security is an issue there. Bad lighting at night. Bad interior. No programs	3/24/2017 10:34 AM
24	Better access for ice rink, regular open hours	3/24/2017 8:02 AM
25	The communication and outreach around programming inside the community centre. I am not connected and only hear what's going on through dmsmca	3/24/2017 7:19 AM
26	there is mold in the basement, that space is used for the music program. In the summer, the outdoor basketball hoops are useless because not many kids enjoy playing basketball out in the sun.	3/23/2017 8:41 PM
27	Not to m knowledge	3/23/2017 7:51 PM
28	Change the signs back to Orioles and NOT valour! it's NOT valour CC! The people in this area should be in charge of their own CC and NOT people who have no invested interest!	3/23/2017 5:39 PM
29	Not sure	3/23/2017 4:52 PM
30	the lighting in the park is not working	3/23/2017 4:42 PM
31	Old cement on St.Matthews side	3/23/2017 3:11 PM

Q9 What was the most helpful aspect of the online content?

Answered: 39 Skipped: 32


#	Responses	Date
1	NA	4/10/2017 10:38 AM
2	NA	4/10/2017 10:34 AM
3	NA	4/10/2017 10:04 AM
4	NA	4/10/2017 10:01 AM
5	NA	4/10/2017 9:58 AM
6	NA	4/10/2017 9:55 AM
7	NA	4/10/2017 9:42 AM
8	NA	4/10/2017 9:38 AM
9	NA	4/10/2017 9:35 AM
10	NA	4/10/2017 9:32 AM
11	NA	4/10/2017 9:25 AM
12	NA	4/10/2017 9:20 AM
13	NA	4/9/2017 9:17 PM
14	NA	4/9/2017 9:10 PM
15	NA	4/9/2017 9:03 PM
16	NA	4/9/2017 8:54 PM
17	NA	4/9/2017 8:47 PM
18	NA	4/9/2017 8:44 PM
19	NA	4/9/2017 8:38 PM
20	NA	4/9/2017 8:33 PM
21	NA	4/9/2017 8:24 PM
22	NA	4/9/2017 8:12 PM
23	NA	4/9/2017 7:54 PM
24	NA	4/9/2017 7:46 PM
25	NA	4/9/2017 7:43 PM
26	It was not that helpful, as the drawings are not the easiest to read.	4/4/2017 5:15 PM
27	I don't understand. What online content?	3/29/2017 11:06 AM
28	What online content? I was directed here from the newspaper hoping to see some proposed plans and was surprised to only find the survey.	3/29/2017 8:18 AM
29	Don't understand this q.	3/24/2017 8:10 PM
30	?	3/24/2017 12:40 PM
31	These questions are great starting points to finding out long-term programming preferences in the community, but may not give a lot to work with in terms of specific physical design to get there. I think it is a very positive and needed change for the Orioles site, and can serve to attract people back to it as the hub that it once was. Keep up the good work, and thank you for the chance to comment.	3/24/2017 11:31 AM
32	huh?	3/24/2017 10:34 AM

Orioles - Valour C.C.: St. Matthews Frontage Improvements

33	Contact information. The website is getting better but with the three community clubs under one sometimes it's hard to find information that's up to date and specific to Oriels	3/24/2017 8:20 AM
34	Confused- what online content?	3/24/2017 7:19 AM
35	accessibility!	3/23/2017 8:41 PM
36	When you asked what programming we need there I really liked that .	3/23/2017 4:52 PM
37	the gardens	3/23/2017 4:42 PM
38	Not sure what this question is asking, this survey was eas to do.	3/23/2017 3:11 PM
39	Ease of delivery and access	3/23/2017 3:10 PM

Q10 Have you or do you intend to use the Community Garden at Orioles?


Answered: 64 Skipped: 7

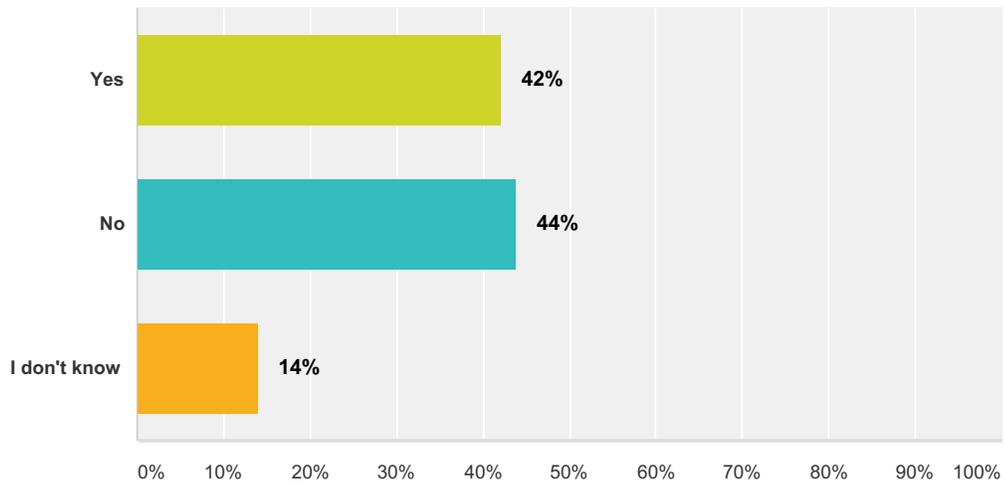

Answer Choices	Responses
Yes	42% 27
No	44% 28
I don't know	14% 9
Total	64

Q11 What would be your preferred Community Garden Layout as shown on the concept drawings (please number in order of preference, with #1 as most preferred):

Answered: 64 Skipped: 7

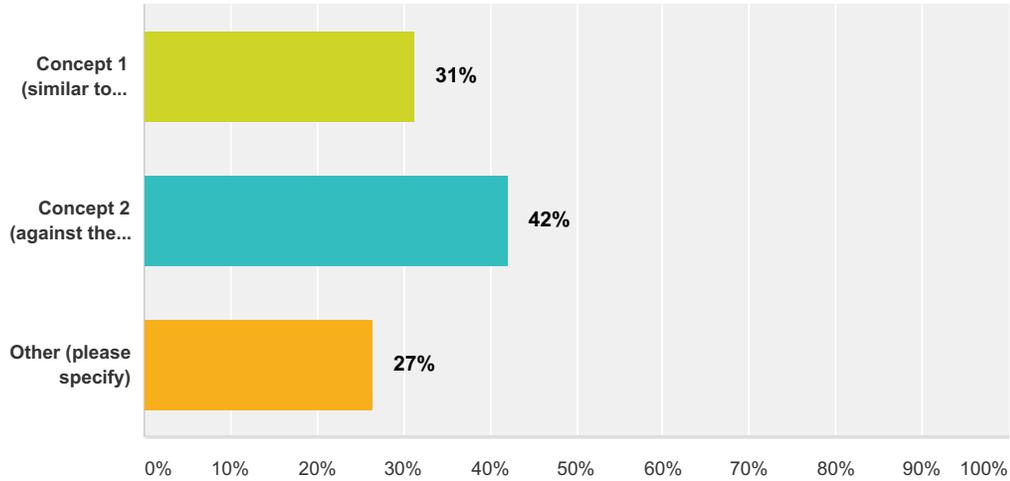

Answer Choices	Responses
Concept 1 (similar to current location)	31% 20
Concept 2 (against the building)	42% 27
Other (please specify)	27% 17
Total	64


#	Other (please specify)	Date
1	no strong opinion	4/10/2017 10:35 AM
2	not as many plots as now as some were not used	4/10/2017 10:09 AM
3	none specified	4/10/2017 9:58 AM
4	none specified	4/10/2017 9:56 AM
5	smaller than 2	4/10/2017 9:36 AM
6	not specified	4/10/2017 9:20 AM
7	i like the bike/ skate combo and basketball court from concept 1, but i prefer the garden location from concept 2	4/9/2017 9:04 PM
8	concept 2 but basketball court in the space between the garden space and the sheet	4/9/2017 8:55 PM
9	i like the bike run from optio 2 but i think the garden should be closer to the road than the building	4/9/2017 8:48 PM
10	none mentioned	4/9/2017 8:44 PM
11	combination of the two concepts - like positioning of gardens for concept 2 but like concept 1s bike pump	4/9/2017 8:26 PM
12	none mentioned	4/9/2017 8:18 PM
13	Don't know!	3/24/2017 8:13 PM
14	we don't need a bike park, we need a basketball court. In the west end this will get used and all you need is a ball	3/24/2017 10:35 AM
15	No garden	3/23/2017 7:37 PM

Orioles - Valour C.C.: St. Matthews Frontage Improvements

16	This makes no sense????? Are you going to tear down the CC?	3/23/2017 5:43 PM
17	Concept 2	3/23/2017 4:55 PM

Q12 What would be your preferred Community Garden Surfacing surrounding the raised bed planters (please number in order of preference, with #1 as most preferred):

Answered: 55 Skipped: 16

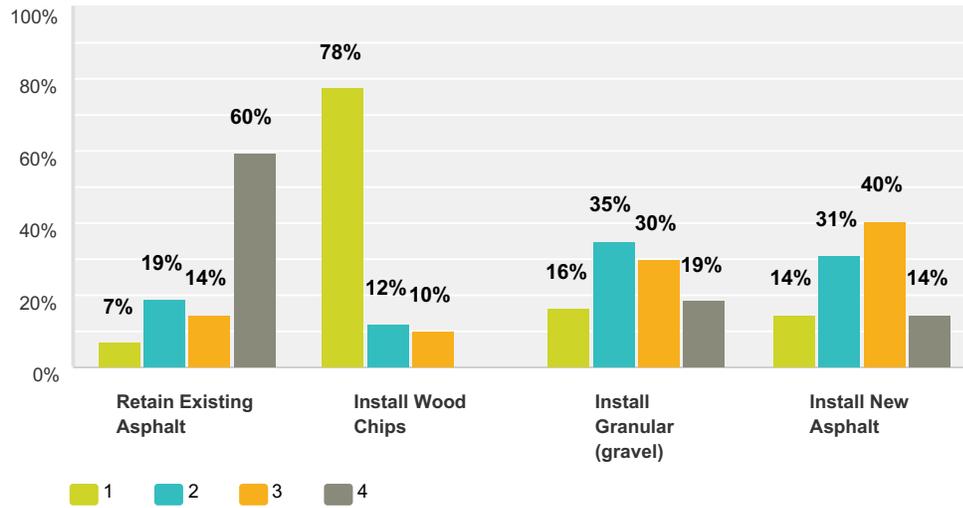

	1	2	3	4	Total	Score
Retain Existing Asphalt	7% 3	19% 8	14% 6	60% 25	42	1.74
Install Wood Chips	78% 38	12% 6	10% 5	0% 0	49	3.67
Install Granular (gravel)	16% 7	35% 15	30% 13	19% 8	43	2.49
Install New Asphalt	14% 6	31% 13	40% 17	14% 6	42	2.45


Q13 Is there another type of Community Garden Surfacing you would like to see explored?

Answered: 20 Skipped: 51

#	Responses	Date
1	please don't put down new asphalt - that seems wasteful	4/10/2017 10:39 AM
2	No Asphalt! natural earth/ woodchips and some gravel pathways	4/9/2017 9:18 PM
3	Whatever it is, it should maintain or improve accessibility for people with mobility challenges	4/2/2017 12:25 PM
4	I'm not familiar with anything. I do like the raised beds.	3/29/2017 8:22 AM
5	the wood chips would need replenishing regularly	3/27/2017 10:42 PM
6	Green, living walkways. Woodchips are great because they break down into great dirt full of beneficial fungal growth.	3/24/2017 12:47 PM
7	no	3/24/2017 10:35 AM
8	Something that is still accessible to strollers/wheelchairs. Woodchuck are hard but I know asphalt isn't the best either for the plants	3/24/2017 8:22 AM
9	ground up rubber tires	3/24/2017 8:15 AM
10	No	3/24/2017 8:06 AM
11	Grass??	3/24/2017 7:22 AM
12	Stone	3/24/2017 12:14 AM
13	there should be a community garden that can survive during the winter, maybe a green house? it will help food security for inner city families/individuals during the winter - making use of the space all season long.	3/23/2017 8:46 PM
14	rubber tire recycled pathway material	3/23/2017 5:47 PM
15	Grass? Why can't we empty our compost in the fall and winter?	3/23/2017 5:43 PM
16	Compost garden	3/23/2017 4:55 PM
17	sod,rubber mulch	3/23/2017 4:45 PM
18	the rubber-y surface used in playgrounds	3/23/2017 3:40 PM
19	Yes any more natural surfaces (the question below does not allow me to say fenced with welcoming open entrances	3/23/2017 3:14 PM
20	recycled Rubber	3/23/2017 2:59 PM

Q14 Do you feel fencing is important around the Community Garden:

Answered: 64 Skipped: 7

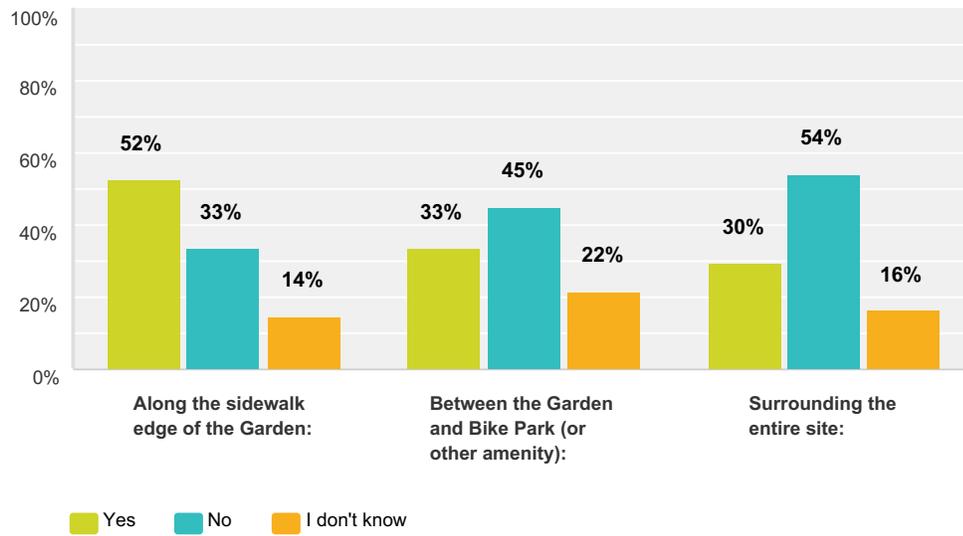

	Yes	No	I don't know	Total	Weighted Average
Along the sidewalk edge of the Garden:	52% 33	33% 21	14% 9	63	1.62
Between the Garden and Bike Park (or other amenity):	33% 20	45% 27	22% 13	60	1.88
Surrounding the entire site:	30% 18	54% 33	16% 10	61	1.87

Q15 What improvements would you like to see at the front of the Orioles site (along St. Matthews) in terms of making the site more inviting?

Answered: 55 Skipped: 16


#	Responses	Date
1	- better landscaping, different fence, native prairie species	4/10/2017 10:39 AM
2	get rid of the fence	4/10/2017 10:35 AM
3	whatever is there should not be high or block the view of what we have in the site.	4/10/2017 10:02 AM
4	art around gardens, better garden boxes, Orioles to pay for new garden boxes	4/10/2017 9:56 AM
5	Removing the fence, better lighting. having a bike path and open, accessible space would be beneficial	4/10/2017 9:44 AM
6	seating very good, lower fences, shrubs, flowers/ planters	4/10/2017 9:39 AM
7	plaza area is inviting	4/10/2017 9:36 AM
8	remove the fence, welcoming plaza	4/10/2017 9:33 AM
9	Removing fence, rehabilitating or replacing asphalt	4/10/2017 9:30 AM
10	remove the chain link - you don't need it and it's oppressive. It was useful when it was a basketball court but not anymore	4/10/2017 9:21 AM
11	get rid of chain link fence - use/ find an alternative	4/9/2017 9:18 PM
12	LARGE sign saying "drive slowly 30km/ hour" so I don't get another speeding ticket. plant morning glory or other climbing plants like beans or peas along the fence. Also history boards	4/9/2017 9:12 PM
13	benches, trees, greenspace, re-do the garden boxes, a play space (ie. small bike/ skate park), short fencing around the front.	4/9/2017 9:04 PM
14	move the basket ball court closer to the st. Matthews and burnell corner. Add benches for people to sit.	4/9/2017 8:57 PM
15	incorporate community area, mural on wall or on fencing. incorporate CPTED in design	4/9/2017 8:49 PM
16	plaza space, low greenery, or a few shrubs, or a few boulders in a nice semi-barrier	4/9/2017 8:40 PM
17	public art with bike theme	4/9/2017 8:34 PM
18	less institutional looking - make "softer", shorter fencing, greenery, make use of asphalt side with court/ bike track	4/9/2017 8:27 PM
19	bench seating/ picnic tables	4/9/2017 8:19 PM
20	lower the height of the fence. Right now it looks like a prison yard.	4/9/2017 8:14 PM
21	paint, murals	4/9/2017 7:55 PM
22	remove fence, add seating, add grass and trees	4/9/2017 7:48 PM
23	fruiting trees, benches, signage, gardens	4/9/2017 7:43 PM
24	no tall fence. Maybe a wooden, short fence, or planters that simulate a fence but are open.	4/4/2017 5:17 PM
25	a lower fence or no fence. art/murals/signage that is welcoming (maybe in multiple languages represented in the neighbourhood). possibly including Indigenous art or concepts in design.	4/2/2017 12:27 PM
26	It looks abandoned currently so almost anything is better. Plants, maybe decorations on fence, benches.	3/30/2017 1:54 PM
27	Anything. Get rid of the big rusting fence that was installed for tennis courts which are no longer there. At best, perhaps three foot fence to define the property. Some grass. It doesn't have to be a big slab of concrete. (Woodchips and gravel are fine but unless someone upkeepes them and tops them up every once in a while you'll just end up down to the tarmac.) A palce to stroll through with a bench or two.	3/29/2017 11:13 AM

Orioles - Valour C.C.: St. Matthews Frontage Improvements

28	Better park-type appearance. I would keep the fence around that area but maybe with a gate like they have at the school across the street to make it more accessible. -----	3/29/2017 8:28 AM
29	greenery. Planting trees or shrubs around the bike park	3/28/2017 4:01 PM
30	improving the aesthetics of the actual building	3/27/2017 10:44 PM
31	make it a community park, with benches, more picnic tables, maybe some local artist sculptures/ topiaries. Could be a great place to do tai chi or other similar exercise.	3/24/2017 10:21 PM
32	lower fence	3/24/2017 10:02 PM
33	Please take down the high fence! It would be nice to have less concrete there too, more greenery.	3/24/2017 8:15 PM
34	Enclosing the garden area only is a good idea. Currently, the site looks like a bit of a prison yard, not very inviting! A sign directing people to the bike cage/playground would help.	3/24/2017 2:17 PM
35	Better lighting, directions to entrance, Facility name and address clearly marked	3/24/2017 12:51 PM
36	Fences down - Visual invite showing what the place has to offer. If you keep a fence, I would recommend short chain link which shrubbery, grapes, etc. can be grown on.	3/24/2017 12:49 PM
37	Take down the fence and make the site more accessible.	3/24/2017 12:43 PM
38	More lighting, more welcoming entrance way.	3/24/2017 10:36 AM
39	A shorter fence. A fence is important to keep Young children contained but it doesn't need to be so tall. A new mural or some more maintains greenery	3/24/2017 8:23 AM
40	more trees and shrubs	3/24/2017 8:17 AM
41	Fruit trees/ shrubs	3/24/2017 8:08 AM
42	Takedown the fence and and either replace with a much lower one and add big entrance ways with arches and vines growing overtop! Make it obvious where the entrance is and make it welcoming	3/24/2017 7:24 AM
43	Fencing not as high and not chain link.	3/24/2017 12:16 AM
44	the cement needs to be fixed. One idea would be a fitness trail (like the one at assiniboine park) which helps promote exercise, and it's free for inner city people with barriers of obtaining a gym membership.	3/23/2017 8:56 PM
45	A large welcome sign. Contact info to find out what programs are going on and how to sign up.	3/23/2017 7:55 PM
46	Art on the fence	3/23/2017 7:54 PM
47	trees , lighting(perhaps lamps that reflects age of area)	3/23/2017 5:51 PM
48	Benches, grass, unlocked fences so we can dispose of our compost? More garden plots?	3/23/2017 5:45 PM
49	A welcome a sign more community involvement there like barbques and the bike place needs to be open longer and serve better just like at the wrench	3/23/2017 4:57 PM
50	more flower pots, new fence, better lights, new paint job more places to sit plant some trees to make it more welcoming	3/23/2017 4:48 PM
51	It would make it more welcoming if there was a few places to sit. Add some additional shade.	3/23/2017 3:41 PM
52	Fruit trees	3/23/2017 3:36 PM
53	Grass, seating, small play area for children, if fenced then inviting entrances, shaded spots, natural elements, wood, stone, etc.	3/23/2017 3:17 PM
54	Remove the fencing to be more inviting. Benches to enjoy both the garden and bike area.	3/23/2017 3:14 PM
55	No fence. Benches. improved surface	3/23/2017 3:07 PM

Q16 Do you feel changing the fence around the site will improve the image of the site and make the site more inviting?


Answered: 59 Skipped: 12

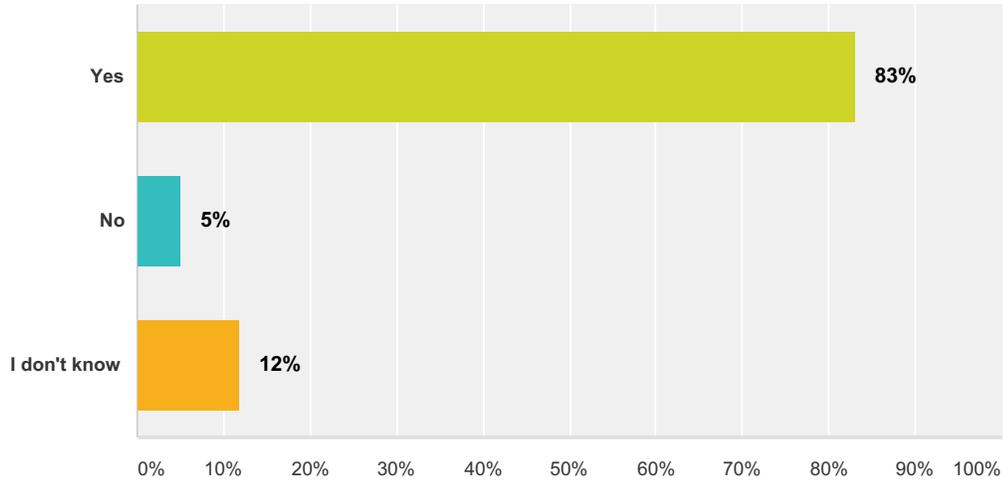

Answer Choices	Responses	
Yes	83%	49
No	5%	3
I don't know	12%	7
Total		59

Q17 What would be your preferred fence option for around the site (please number in order of preference, with #1 as most preferred):

Answered: 58 Skipped: 13

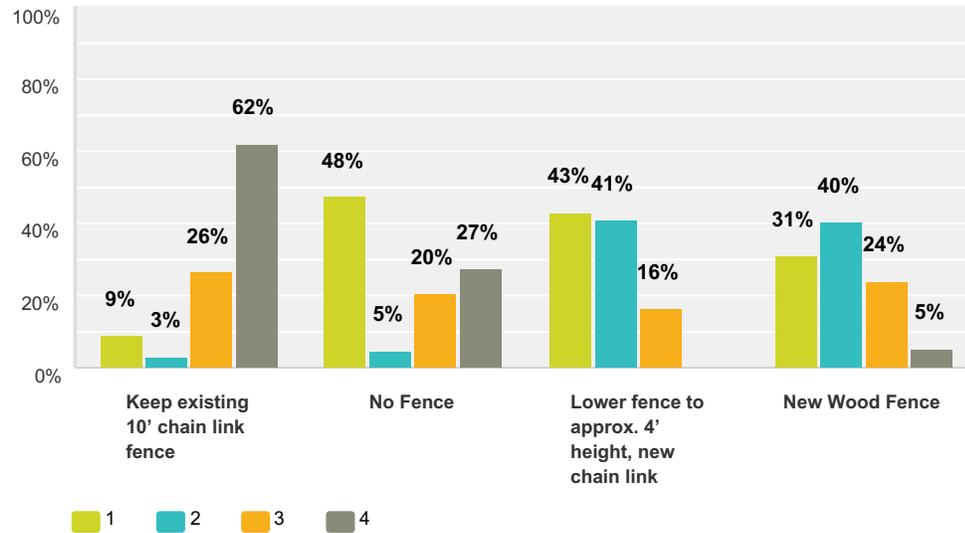

	1	2	3	4	Total	Score
Keep existing 10' chain link fence	9% 3	3% 1	26% 9	62% 21	34	1.59
No Fence	48% 21	5% 2	20% 9	27% 12	44	2.73
Lower fence to approx. 4' height, new chain link	43% 21	41% 20	16% 8	0% 0	49	3.27
New Wood Fence	31% 13	40% 17	24% 10	5% 2	42	2.98

Q18 Is there another type of fencing you would like to see explored?

Answered: 24 Skipped: 47

#	Responses	Date
1	anything other than existing fence	4/10/2017 10:39 AM
2	6" chain link fence - area needs to be visible	4/9/2017 8:57 PM
3	public art	4/9/2017 8:34 PM
4	pylons or planters that serve as an image of a fence. Like a woonerf road.	4/4/2017 5:17 PM
5	I'm not sure. I think it needs a fence though.	3/30/2017 1:54 PM
6	I'd prefer wood to chain link. What are people being kept out from? Stealing a peice of broken tarmac? The fences were fro tennis. There is no longer tennis. Ditch the fence and put a short one, perferable wood, where you do want to define the property line.	3/29/2017 11:13 AM
7	I guess if it won't be a playground involving ball sports, a ten foot fence would not longer be needed. I'm sure a decorative fence would be too expensive.	3/29/2017 8:28 AM
8	6' in height	3/28/2017 4:01 PM
9	five foot tall fence? more durable than wood, less institutional than chain link	3/27/2017 10:44 PM
10	living hedge	3/24/2017 10:21 PM
11	something with benches, so people can sit and watch the garden, with lights.	3/24/2017 10:02 PM
12	Large limestone boulders, to create a visual barrier but not an entirely physical one.	3/24/2017 2:17 PM
13	-	3/24/2017 12:51 PM
14	Raspberry patch fence, living fence, shrubbery, Hollyhocks, Sunflowers etc.	3/24/2017 12:49 PM
15	Garden fence (vine)	3/24/2017 10:36 AM
16	shrubs instead of a fence	3/24/2017 8:17 AM
17	Post and chain/ rope	3/24/2017 8:08 AM
18	Would be very neat to incorporate old bik parts into the fence design. I've seen wood fences that make window like sections that they put old wheels in. Incorporate with the bike cage	3/24/2017 7:24 AM
19	Live willow fence	3/24/2017 12:16 AM
20	No, it's fine the way it is! there's too much streets that are cutting through the area - not making it safe for the youth that play with frisbees/balls etc.	3/23/2017 8:56 PM
21	perhaps panel type which would use a safety type of glass to allow for alternate plank then window alternating	3/23/2017 5:51 PM
22	No	3/23/2017 4:57 PM
23	no	3/23/2017 4:48 PM
24	Yes any natural materials	3/23/2017 3:17 PM

Q19 What improvements would you like to see at the front of the Orioles site (along St. Matthews) in terms of adding more activities to the site?

Answered: 35 Skipped: 36


#	Responses	Date
1	different height basketball nets	4/10/2017 10:40 AM
2	bike track and/or skateboard park	4/10/2017 9:53 AM
3	all in grass to be used for bocci ball, lawn bowling, croquet etc	4/10/2017 9:37 AM
4	remove concrete and create fitness course - remember like at 17 wing in St. James. this would be more useful to the public than something only a select group could use - no equipment necessary just pair of shoes.	4/10/2017 9:22 AM
5	work-out structure for adults/ senior citizens - toddler bike trail okay but not for youth/ teens. basketball the appropriate activity for this neighbourhood.	4/9/2017 9:19 PM
6	A bike/ skate park sized for younger children, improved gardens, small basketball court	4/9/2017 9:05 PM
7	an open sign indicating the site is open	4/9/2017 8:57 PM
8	having more people using the site will make it more inviting/ welcoming and will reduce vandalism/ theft.	4/9/2017 8:50 PM
9	nice brick layout with paths would be nice	4/9/2017 8:41 PM
10	pathway access to orioles park (north side of site)	4/9/2017 8:35 PM
11	basketball court, bike/ skateboard activities	4/9/2017 8:28 PM
12	bike/ skate area, better basketball court, beautified sitting area	4/9/2017 8:15 PM
13	a water table feature for younger kids	4/9/2017 7:49 PM
14	benches, trellises/awnings that provide shade over top picnic benches. a bit of a patio/sitting area.	4/4/2017 5:17 PM
15	maybe tennis, skateboarding, cleaned up basketball. I think kids should be part of the decision - what will they be most likely to use.	4/2/2017 12:27 PM
16	A bike or skateboard area, maybe a basketball hoop. I know these don't jive well with the passive gardening activity that goes on there, so the sites would need to be buffered with shrubs or a fence.	3/29/2017 11:15 AM
17	I was thinking more along the idea of a park perhaps with seating areas, but I see you're considering a bike park which might be better for the little kids who are riding up and down the sidewalk with nowhere to go. I have no idea what a Pump Track is.	3/29/2017 8:33 AM
18	keep the bike repair area, expand the front garden with central plaza. fence could be eliminated and security cameras installed ...	3/27/2017 10:47 PM
19	Create a nature park with shrubs, mounds, native plant species,boulders etc. So many kids never get a chance to get into the "wild" but this could be a little haven.	3/24/2017 10:24 PM
20	basketball hoops. A fountain. maybe a small performance space.	3/24/2017 10:04 PM
21	Anything! Skatepark, bike track, art projects, community bbq	3/24/2017 8:18 PM
22	Adding a mini disk golf course would be relatively cheap and entertaining.	3/24/2017 2:18 PM
23	Common space. Benches, picnic tables, etc. Area for community bbqs.	3/24/2017 12:51 PM
24	Anything that will make the site more welcoming. Bike track sounds great. Need to incorporate public seating, trees for shade, areas for picnics.	3/24/2017 12:45 PM
25	Basketball court	3/24/2017 10:36 AM
26	Something that attracts people to come to the front of the building. A bench where I can sit with my family, maybe some grass, and a skate/bike thing to attract youth/kids	3/24/2017 8:26 AM

Orioles - Valour C.C.: St. Matthews Frontage Improvements

27	trees	3/24/2017 8:18 AM
28	Trees for shade	3/24/2017 8:12 AM
29	I like the bike path idea! Or just make a nicer bball court	3/24/2017 7:25 AM
30	I'm interested in the bike park idea. What is it exactly is the concept? I looked up the definition of a pump track. It would be good to provide s definition.	3/24/2017 12:21 AM
31	Fitness trail	3/23/2017 8:58 PM
32	perhaps a picnic area...seating/tables with lighting	3/23/2017 5:55 PM
33	Basketball programs	3/23/2017 4:58 PM
34	a nice new sign	3/23/2017 4:50 PM
35	A couple disc golf baskets	3/23/2017 3:38 PM

Q20 Do you like the idea of a Bike Park at this site?


Answered: 59 Skipped: 12

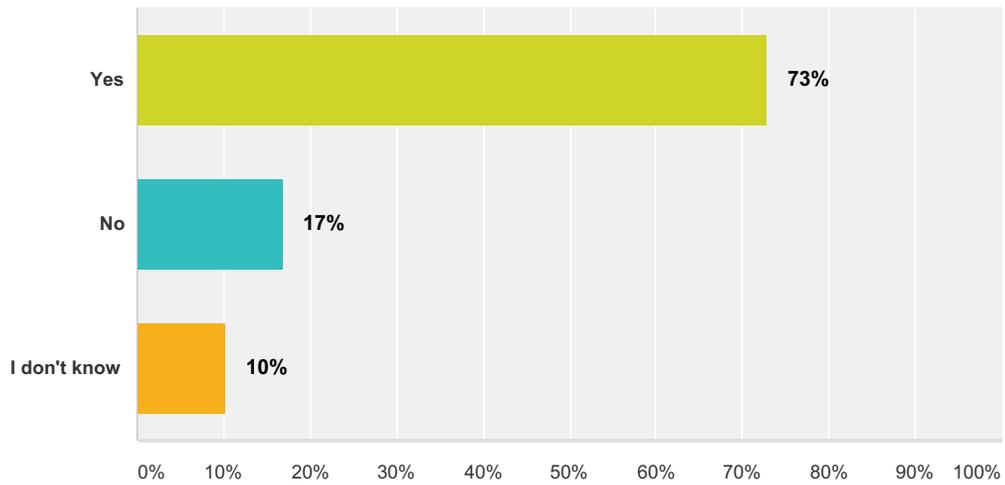

Answer Choices	Responses	
Yes	73%	43
No	17%	10
I don't know	10%	6
Total		59

Q21 If you answered yes, which Bike Park Amenity would you like to see built at the site (please number in order of preference, with #1 as most preferred):

Answered: 47 Skipped: 24

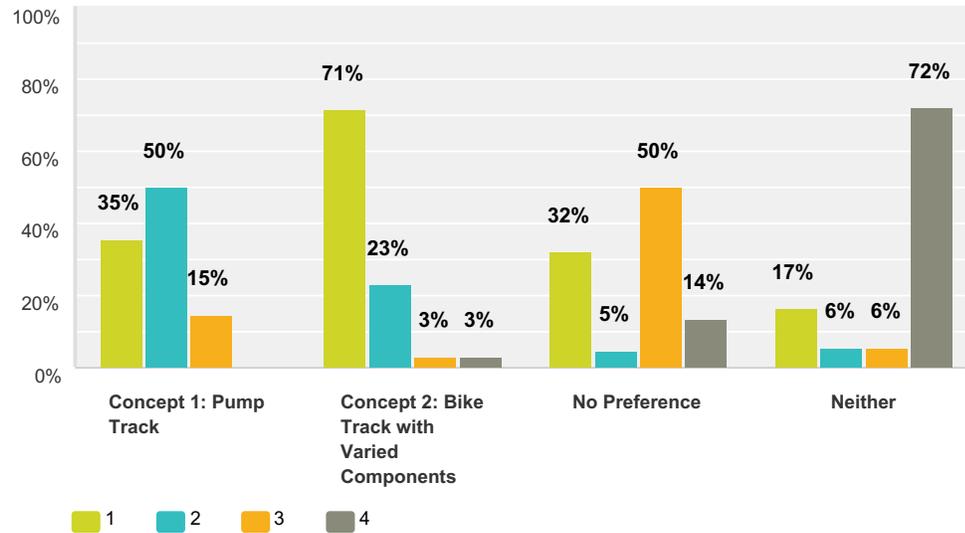

	1	2	3	4	Total	Score
Concept 1: Pump Track	35% 12	50% 17	15% 5	0% 0	34	3.21
Concept 2: Bike Track with Varied Components	71% 25	23% 8	3% 1	3% 1	35	3.63
No Preference	32% 7	5% 1	50% 11	14% 3	22	2.55
Neither	17% 3	6% 1	6% 1	72% 13	18	1.67


Q22 Is there another type of Bike Park Amenity you would like to see explored?

Answered: 18 Skipped: 53

#	Responses	Date
1	toddlers	4/9/2017 9:19 PM
2	Love the bike park and skate combo but would like to see a basketball court as well	4/9/2017 7:56 PM
3	I am not 100% sure on whether a cycle track will be used longterm. If i were to choose, i choose number 1, the pump track	4/9/2017 7:43 PM
4	the path should link up to the Bike Cage on the other side of the building.	3/29/2017 11:15 AM
5	The type of park for the smaller kiddies still learning to ride.	3/29/2017 8:33 AM
6	not enough room for a bike track	3/27/2017 10:47 PM
7	half pipe for Bike tricks.	3/24/2017 10:04 PM
8	Not sure, but this is exciting	3/24/2017 8:18 PM
9	What's the difference between a pump track and a bike track?	3/24/2017 8:26 AM
10	I don't understand why the bike park is useful? Is it for children?	3/24/2017 8:18 AM
11	Don't know	3/24/2017 8:12 AM
12	Not really.	3/23/2017 8:58 PM
13	perhaps stroller/walker gated area...small for parking of these items	3/23/2017 5:55 PM
14	No, seperate them.. you can't eat bikes!	3/23/2017 5:46 PM
15	Nope	3/23/2017 4:58 PM
16	no	3/23/2017 4:50 PM
17	I don't know what Pump Track or Varied Components means. But I think bike/exercise related activities/stations would be nice.	3/23/2017 3:19 PM
18	Air hose (perhaps better suited for Bike Cage) where hose comes out of the building (for security). Only available at certain times perhaps?	3/23/2017 3:17 PM

Q23 How would you prioritize the construction improvements to this site (please number in order of preference, with #1 as most preferred):

Answered: 58 Skipped: 13

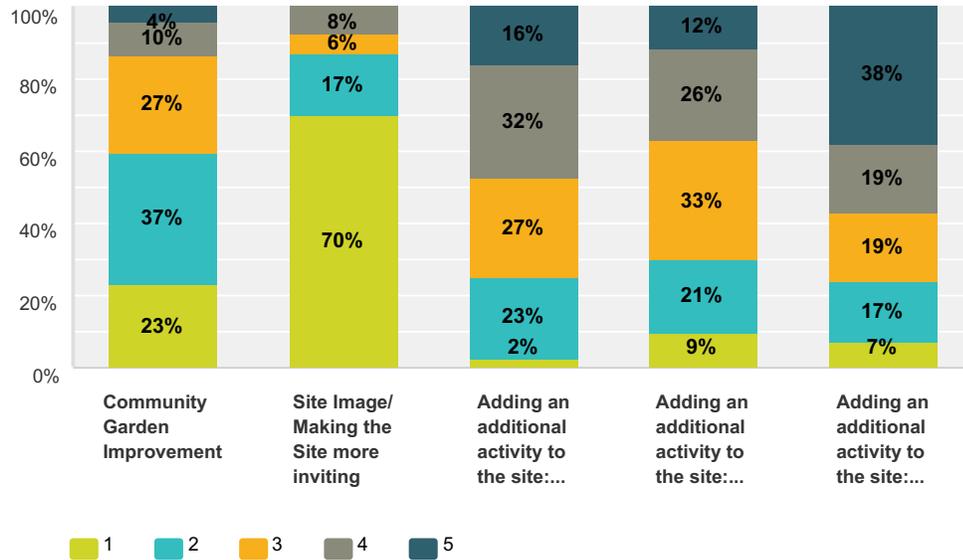

	1	2	3	4	5	Total	Score
Community Garden Improvement	23% 12	37% 19	27% 14	10% 5	4% 2	52	3.65
Site Image/ Making the Site more inviting	70% 37	17% 9	6% 3	8% 4	0% 0	53	4.49
Adding an additional activity to the site: Bike Park Amenity Concept 1 (Pump Track)	2% 1	23% 10	27% 12	32% 14	16% 7	44	2.64
Adding an additional activity to the site: Bike Park Amenity Concept 2 (Bike Track)	9% 4	21% 9	33% 14	26% 11	12% 5	43	2.91
Adding an additional activity to the site: Other	7% 3	17% 7	19% 8	19% 8	38% 16	42	2.36

Q24 If you highly prioritized other - is there another type of activity you would like to see explored?

Answered: 23 Skipped: 48

#	Responses	Date
1	just grass	4/10/2017 9:37 AM
2	get new ideas from people on the street	4/10/2017 9:23 AM
3	work out bars for adults/seniors. see "bar brothers" and basketball - appropriate activities for this neighbourhood.	4/9/2017 9:20 PM
4	upgrading the basketball area	4/9/2017 9:00 PM
5	greenery/ trees	4/9/2017 8:42 PM
6	pathway to park at north of site	4/9/2017 8:36 PM
7	basketball court	4/9/2017 8:16 PM
8	bike park combo with basketball	4/9/2017 7:57 PM
9	seating	4/9/2017 7:50 PM
10	a sport that would be less conflicting with the road and the garden.	4/4/2017 5:19 PM
11	Quiet park with benches and trees.	3/29/2017 8:37 AM
12	more garden plots	3/27/2017 10:49 PM
13	Not sure, but have already provided ideas	3/24/2017 10:28 PM
14	community programs	3/24/2017 10:05 PM
15	Mini Disk Golf Course (5 baskets)	3/24/2017 2:20 PM
16	Outdoor stage for community performances - extension of music program, or just open park-like space for people to hoola hoop, play tag, soccer, etc.	3/24/2017 12:54 PM
17	basketball	3/24/2017 10:37 AM
18	Fitness trail	3/23/2017 9:00 PM
19	safe walking path where folks could use walkers or nordic poles	3/23/2017 5:57 PM
20	No... Maybe lessons in growing, children's learning garden [maybe from school across the way?] maybe more seniors at senior's block involved? One block north??	3/23/2017 5:49 PM
21	N/a	3/23/2017 4:59 PM
22	the tennis court was very well used	3/23/2017 4:54 PM
23	a few activities for young children	3/23/2017 3:20 PM

Orioles - Valour C.C.: St. Matthews Frontage Improvements

Q25 Is there anything else you would like to add?

Answered: 31 Skipped: 40

#	Responses	Date
1	whatever garden site is chosen, you have to address the problem of: 1. people destroying the plants during the season 2. people stealing the fruit and vegetables	4/10/2017 10:00 AM
2	Boards are confusing. Architectural designs are hard to read. Need clear written description and pictures of projected future layouts.	4/10/2017 9:57 AM
3	increase activities would be great. green areas. have garden boxes against community centre	4/10/2017 9:41 AM
4	this should be a centre for all ages. keep small basketball area	4/10/2017 9:37 AM
5	emphasizing that consultations with staff and students at Greenway School. How can their needs be met?	4/10/2017 9:30 AM
6	Thank you for engaging the public but this should've been the first step. DMSMCA does not speak for or represent the majority of the community.	4/10/2017 9:23 AM
7	for outside focus on toddlers, parents, seniors and keep programs for youth in CC so as to have supervision	4/9/2017 9:20 PM
8	you need activites for children; baseball, soccer, basketball, painting and drawing, Partner with Art City, potluck supers and old time music or dances for teenagers. the history of this area on boards secured on the fence - ask Xxxx Xxxx for pictures of the Old Greenway School building, pictures of Mary Anne Mihychuk, pictures of early housing 1910 +, why the name "orioles"	4/9/2017 9:15 PM
9	I really like concept 1. concept 2 feels too crowded. However I like the location of the gardens in concept 2. A combination of both concepts would be great!	4/9/2017 9:06 PM
10	- basketball court needs to stay but be put on the southeast corner - #2 the bike area is too busy and cluttered looking but I like the garden location - #1 swap the garden to the other corner and put in a basketball court	4/9/2017 9:00 PM
11	great work!	4/9/2017 8:45 PM
12	I would be very happy with either concept but would especially like more greenery. Trees, benches, etc. would make the area more family-friendly - parents can sit while they watch their kids play.	4/9/2017 8:42 PM
13	yay bikes!	4/9/2017 8:36 PM
14	I would really like to see a combination of the two concepts with the gardens being at the back. I want to see gates in the front for access from St. Matthews.	4/9/2017 8:29 PM
15	I have difficulty in specifically answering some of the questions. I do believe that there should be proper fencing to protect the community garden if they are going to continue to exist. My concern is the liability aspect of a bike path park. If there are any serious injuries would the club be liable in anyway. Also concerned what type of clientel this type of venue would attract based on what I see at the Cindy Klassen/ Sargent Park skate park.	4/9/2017 8:21 PM
16	the bike only track is a safety concern with respect to the way it's built. it is dangerous. And then there is the liability issue with both bike & skateboard parks. Who gets the task of "blame" when someone gets hurt? The community centre?	4/9/2017 8:16 PM
17	community gardens and green space combo?	4/9/2017 7:57 PM
18	- needs a city investment in the gardens - activities for all ages - green space and trees - space to sit - variety of activities	4/9/2017 7:50 PM
19	If woodchips are used in gardens, must also have wheelchair accessible plots. - * please consult youth from the community and biking community on decision for the bike track * - include fruiting trees - lower the fence around the site and include public art on fence and benches, signage, gates, and multiple entrance points	4/9/2017 7:44 PM
20	As stated earlier, I think since the City is investing in the renovation of the Park and is relying on DMSMCA to renovate the garden, as determined from this public consultation, they should be supporting the financial costs associated with this renovation, in order to achieve both organizations (DMSMCA/the City)'s priorities.	4/4/2017 5:19 PM
21	Whatever is added, the site management & programmers need to activate that space through programming, events, welcoming signage, collaboration with other groups, etc. It will still look uninviting if never used.	4/2/2017 12:28 PM

Orioles - Valour C.C.: St. Matthews Frontage Improvements

22	It is terrible how much this site has been ignored over the years. Except for outdoor summer activities (bike cage, festival, wading pool, gardens) nothing happens. Youth rec and programming was a priority for the city once. it is a shame they have this community building sitting empty most of the time.	3/29/2017 11:19 AM
23	I indicated earlier that I didn't know what a Pump Track is but looked it up and all questions involving the Pump Track were answered AFTER I looked it up.	3/29/2017 8:37 AM
24	It seems some sort of bike park is a done deal. I wonder why no one was consulted on this before our options were "bike park 1" or "bike park 2". I'm concerned about loitering, drug use, alcohol if you create an attraction for teens/ young adults. Sometimes, improvements just mean simplicity :)	3/24/2017 10:28 PM
25	I'm excited! i really would love to see the exterior of the centre match the vibrancy of the community we live in!	3/24/2017 8:20 PM
26	This project sounds great. I would not have thought of a bike park, but it would be a fantastic addition to the neighbourhood. My number one desire is to see the space become more welcoming (remove fence) and used by the community. My family will definitely use this space, in addition to frequenting the playground and ice rink.	3/24/2017 12:47 PM
27	Excited for the changes	3/24/2017 8:13 AM
28	I think it's a great start to a plan. I do see the need for some sort of shade area on the south side. On the north there are lots of big trees that we often use for shade. Either planting trees in south side or coming up with some sort of funky design of a built shade / bench area- like an old bus shelter ...	3/24/2017 7:28 AM
29	Hi...	3/23/2017 5:49 PM
30	No	3/23/2017 4:59 PM
31	there is a lot of people who steal from our gardens, maybe we need an area that we can lock , and better watering system is needed	3/23/2017 4:54 PM