


OPTION 1 TWO-WAY PROTECTED BIKE LANE WITH ONE-WAY TRAFFIC

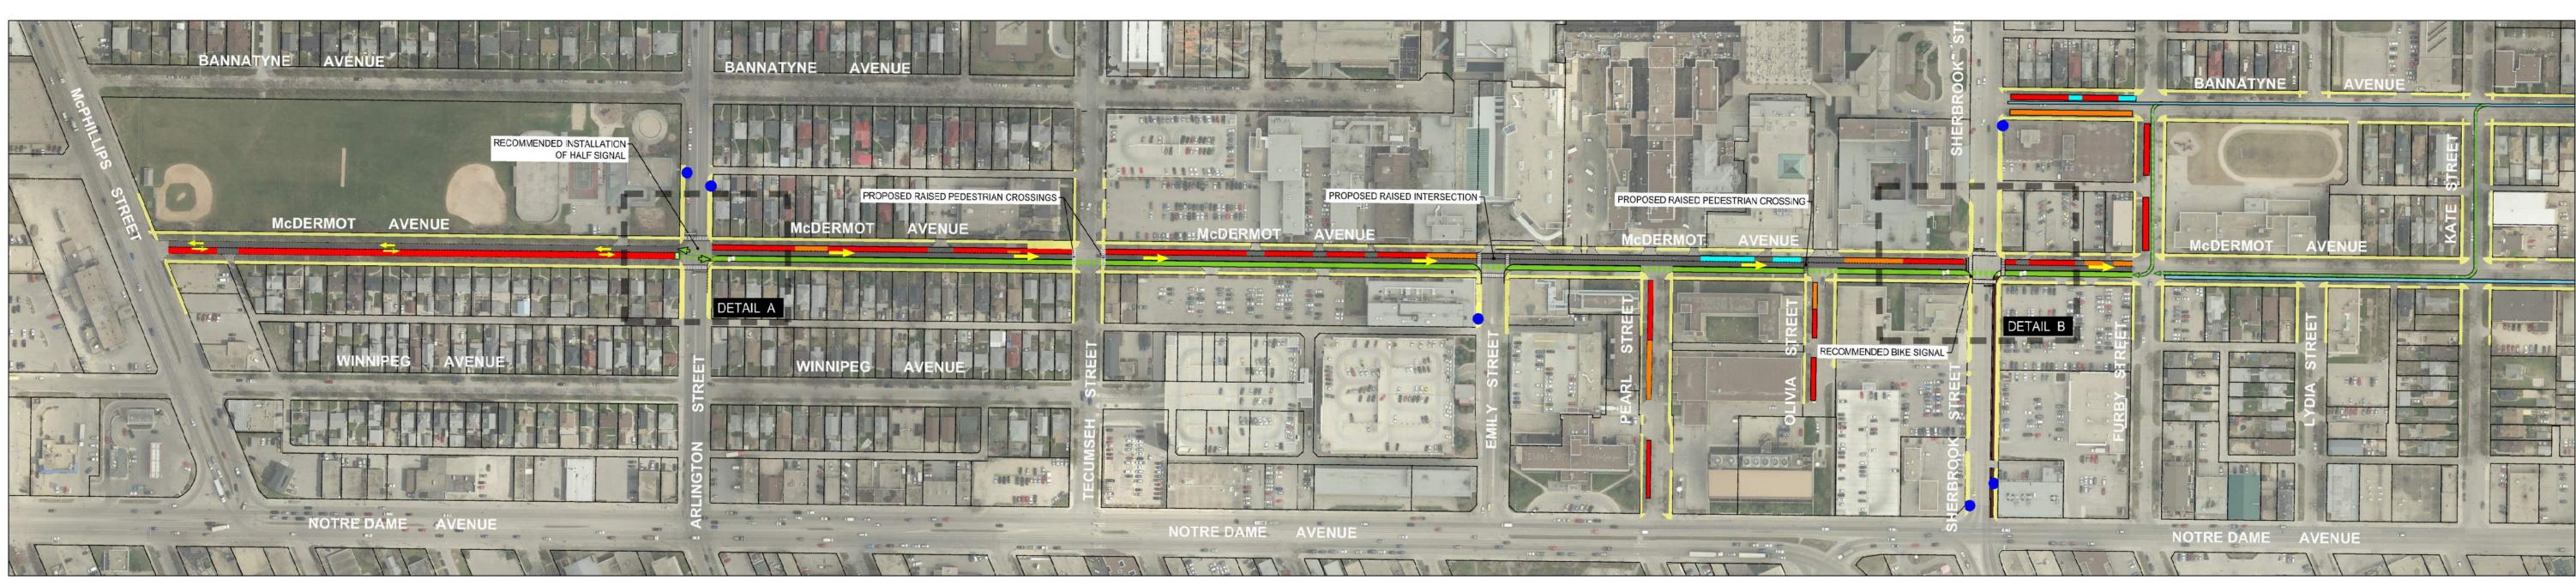

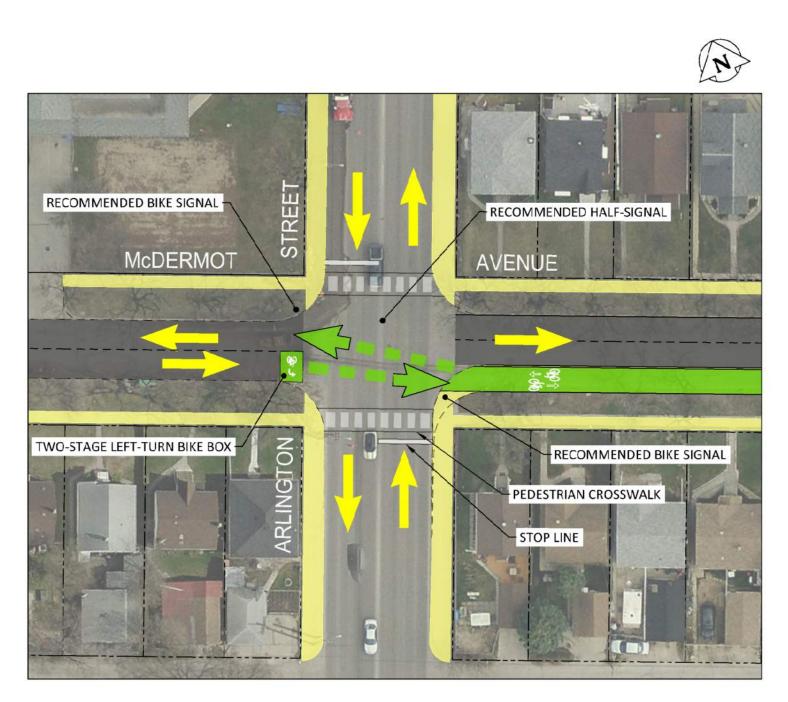


DETAIL A - MCDERMOT AVENUE AT ARLINGTON STREET

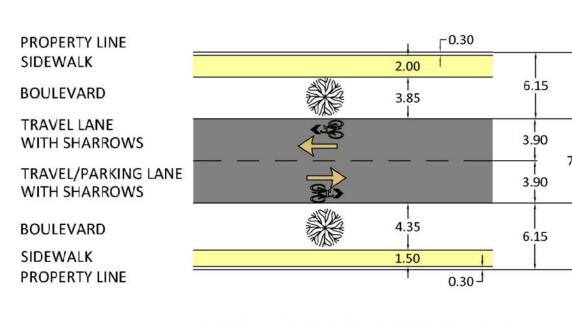


MCDERMOT AVENUE MCPHILLIPS STREET TO ARLINGTON STREET NTS


> *DIMENSIONS ARE TO THE BACK OF CURB (TYPICAL FOR ALL SECTIONS)

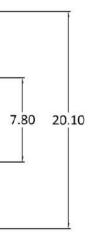



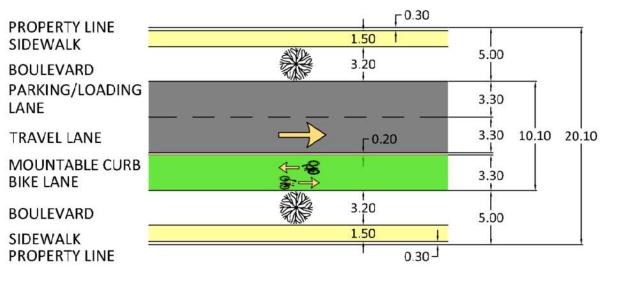

MCDERMOT AVENUE ARLINGTON STREET TO SHERBROOK STREET NTS

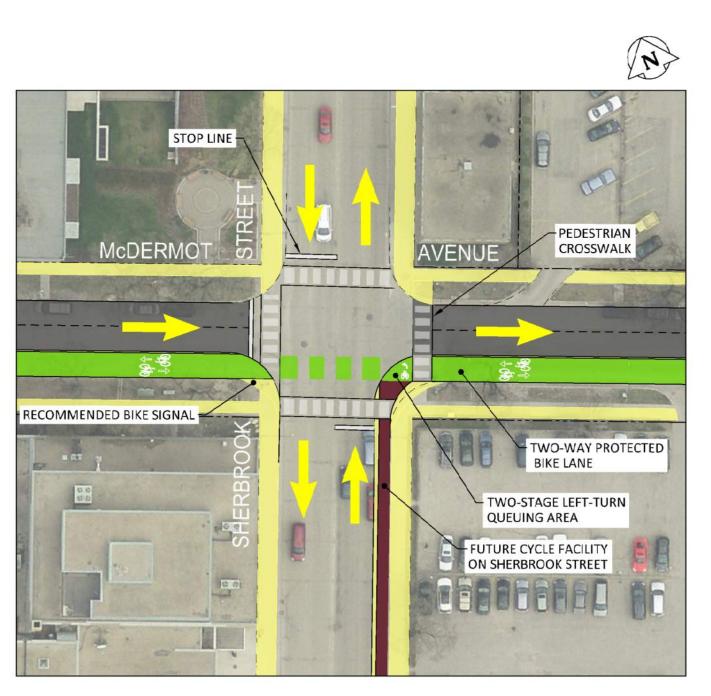

DETAIL B - MCDERMOT AVENUE AT SHERBROOK STREET



LEGEND:

PROPOSED SIDEWALK PROPOSED BIKE LANE PROPOSED TRAVEL LANE PROPOSED PARKING PROPOSED ACCESSIBLE PARKING PROPOSED LOADING PROPOSED ACCESSIBLE LOADING PROPOSED CONNECTION FUTURE BIKE FACILITY EXISTING BIKE FACILITY EXISTING BUS STOP

