


		-23	5.0
	-	-23	4.0
		23	3.0
	-	-23.	2.0
		-23	1.0
		-230	0.0
		-22	9.0
INV 200 W=228.92 INV 200 E=228.92		-22	8.0
		- 22	7.0
2+44.11 INSTALL 250x200 TEE 2+47.10 ABANDON EX VALVE 2+47.433 E P/L OF SANFORD STREET 2+47.43 INSTALL 250 VALVE 2+47.43 INSTALL 250 VALVE		- 220	6.0
2+44.11 INSTALL 250x200 TEE 2+47.10 ABANDON EX VALVE 2+47.43 E P/L OF SANFORD 2+47.43 INSTALL 250 VALVE	ш	-223	5.0
.11 INSTAI .10 ABANE 7.433 E P 7.433 E P	2+60 MATCHLINE	22	4.0
2+44	2+6	-22	3.0
2+50			

STREET ^{1.26–}2- $\overline{}$ N ORD ΝF \triangleleft **1532** 1.61 <u>‡</u>∞-¢-S * * * * ·200 CS 2+60 MATCHLIN SEE DWG. D-169 XXX XXX ELUS FOC 5-21-91 T

BENCHMARK 37–022 ELEV=234.045 m S.E. COR. SARGENT AVE. & EMPRESS ST., TBLT. IN W. CONC. FOUNDATION NO. 1270 SARGENT AVE., 1m S. & 0.1m BELOW CONC. BLOCKS OF N.W. COR. OF BLDG.

TION APPROVED ground structures	VERTICAL DATUM: CGVD28 (HT2.0 Geoid) HORIZONTAL DATUM: NAD83 (June 1990), Zone 14			Stantec				ENGINEER'S SEAL
JCTURES DATE						ant	ec	
				DESIGNED BY	R.S.	CHECKED BY	W.B.	
UNDERGROUND STRUCTURES AS BASED ON THE BEST INFORMATION				DRAWN BY	W.A.	APPROVED BY	R.S.	
NO GUARANTEE IS GIVEN THAT ALL ES ARE SHOWN OR THAT THE GIVEN ARE EXACT. CONFIRMATION OF				SCALE: HORIZONTAL	1: 250	RELEASED FOR CONSTRUCTION	R.L.	
ARE EXACT. CONFIRMATION OF AND EXACT. LOCATION OF ALL BE OBTAINED FROM THE INDIVIDUAL E PROCEEDING WITH CONSTRUCTION.	00	ISSUED FOR TENDER 2024.04.25	5 R.S.	VERTICAL	1:50		2024.04.25	CONSULTANT DRAWING NUMBER
	NO.	REVISIONS DATE	BY	DATE 20	24.04.25	DATE		
				PLOT DATE:	2024 04 25			TENDER NUMBER: 193–2024

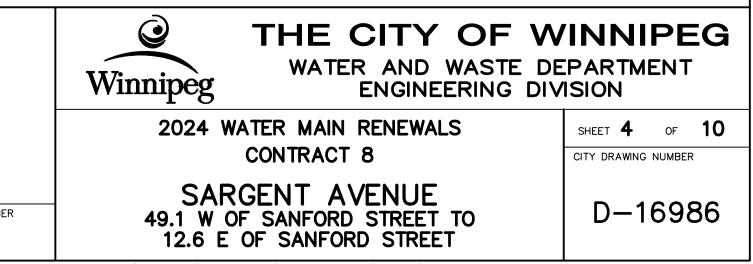

FILE PATH: u:\111220852\0300_drawing\0302_sheet_files\02_civil\20582c-201